


SPECIFICATION

LANCASHIRE MIXED NATIVE HEDGE

Hedging plants are to be 60-80 cm high, 1+1, bareroot, healthy and vigorous transplants to be planted in a double staggered row, 450mm apart, with 7 plants per linear metre. All transplants shall be protected with a 400mm high plastic spiral rabbit guard supported by a 750mm stake or cane. Species mix to be as follows:

- 40% Hawthorn (*Crataegus monogyna*)
- 30% Hazel (*Corylus avellana*)
- 10% Blackthorn (*Prunus spinosa*)
- 10% Field Maple (*Acer campestre*)
- 10% Holly (*Ilex aquifolium*)

Additional climbers/shrubs to increase the value to wildlife and attractiveness of the hedge at a ratio of 1 plant per 10 meters:- Honeysuckle; Guelder Rose; Dog Rose

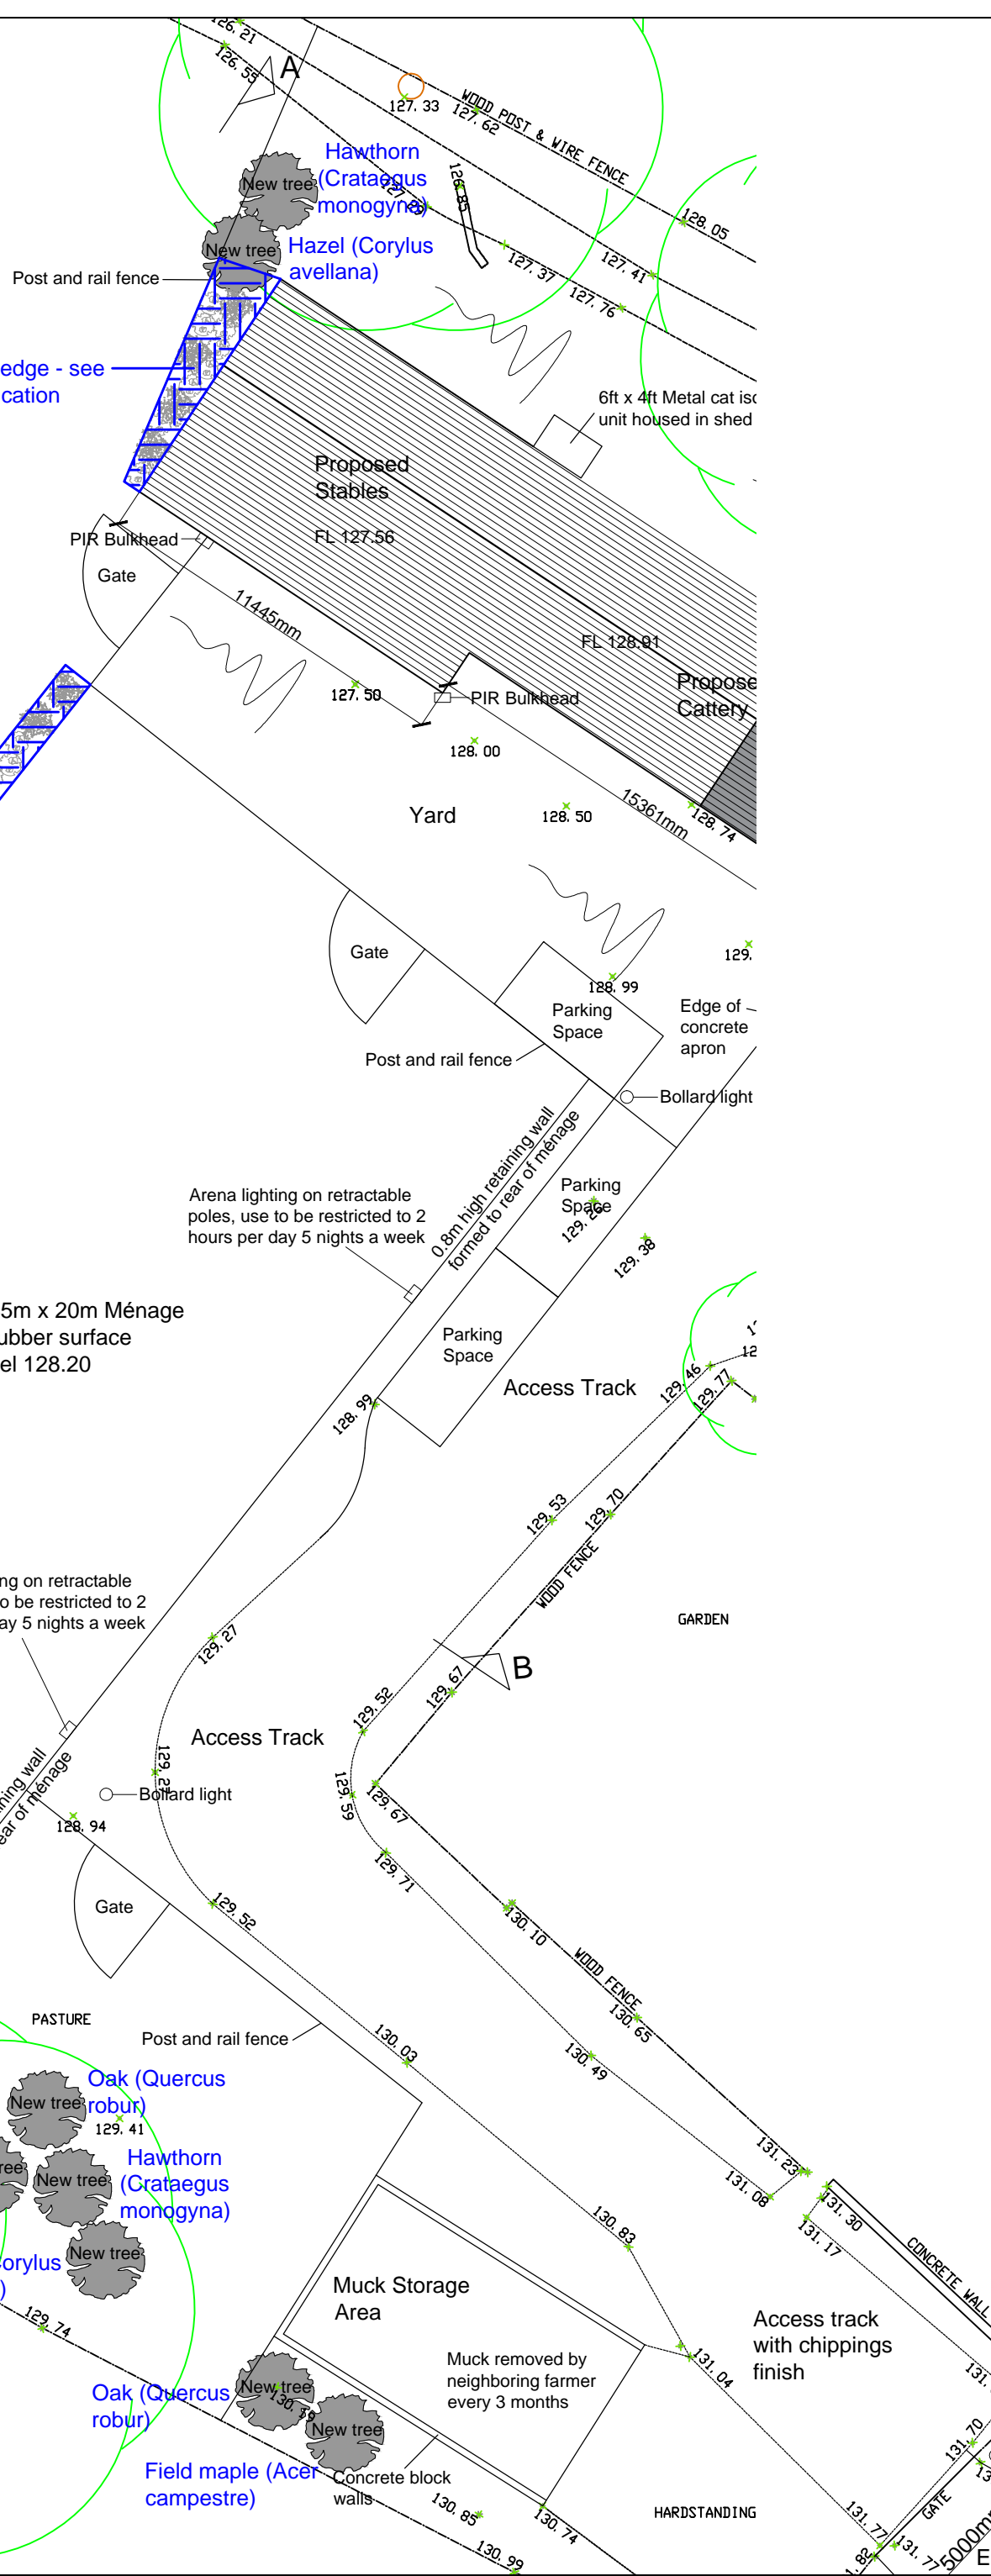

New hedge - see specification

New hedge - see specification

Proposed Cattery and Stables at Land behind Four Acres Wiswell

Proposed Landscaping Scheme (Planning Condition 6)

1:200 @ A3

May 2016

AVS - PC - 6