


GROUND FLOOR

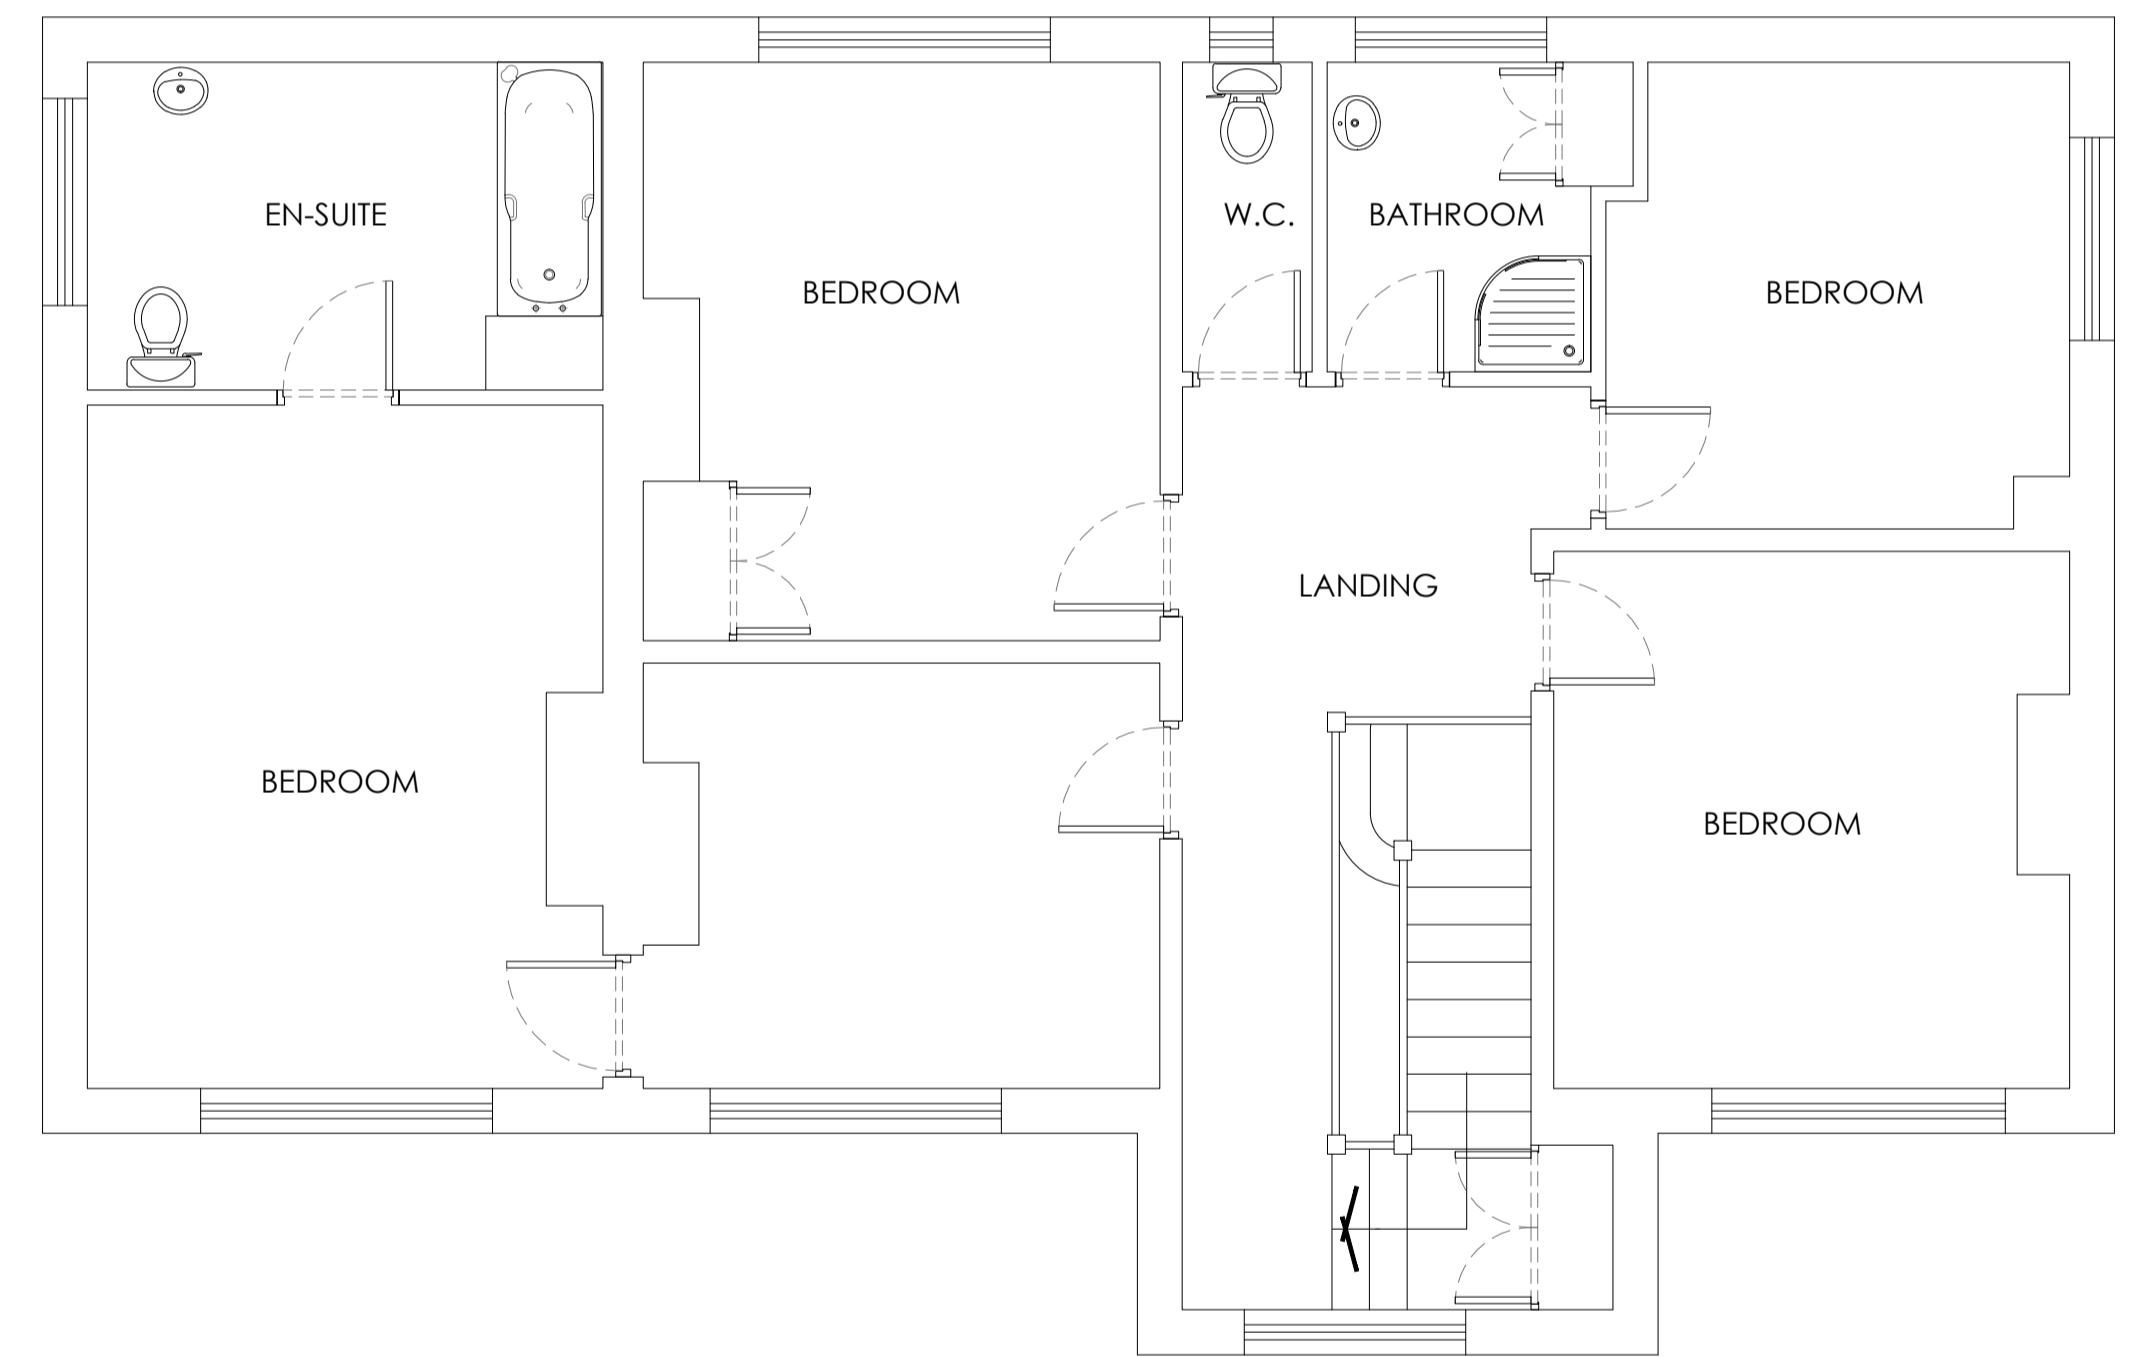

FIRST FLOOR

PROJECT:	STONYHURST COLLEGE - SMH - HEADS HOUSE	DRAWING NUMBER:	8808
DRAWING TITLE:	HOUSE OF MULTIPLE OCCUPATION EXISTING PLAN	REVISION:	L01
CLIENT:	STONYHURST COLLEGE	DRAWN BY:	BL
 www.cassidyashton.co.uk		SCALE @ A1:	1:50
		DATE:	FEB '16
ARCHITECTURE BUILDING SURVEYING TOWN PLANNING			
Preston Office: 7 East Cliff, Preston, Lancashire, PR1 3JE T: 01772 258356 Chester Office: Cassidy House, Station Road, Chester, CH1 3DW T: 01244 402900		<small>This drawing is subject to copyright and is not to be reproduced in part or whole without approval. Do not scale this drawing - Check all dimensions on site.</small>	