




First Floor

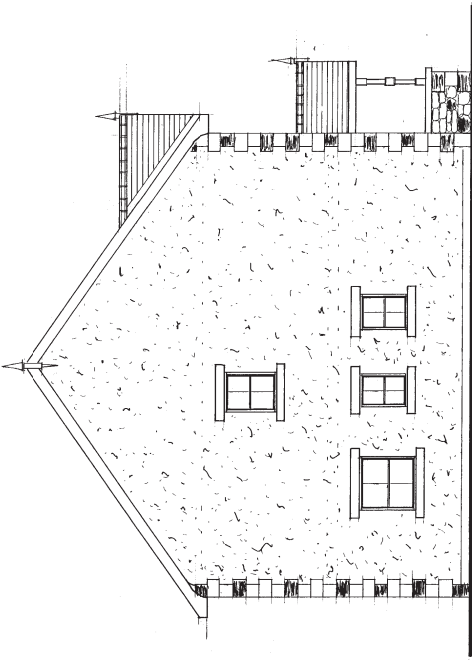


north west

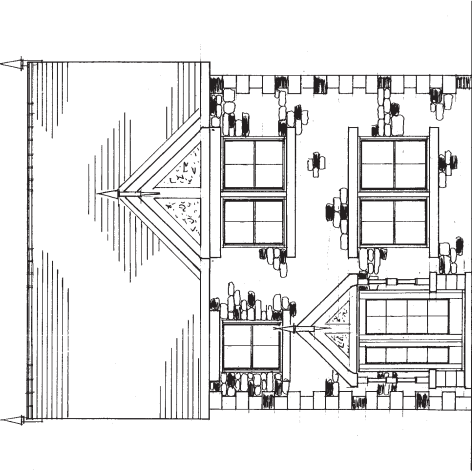


south west

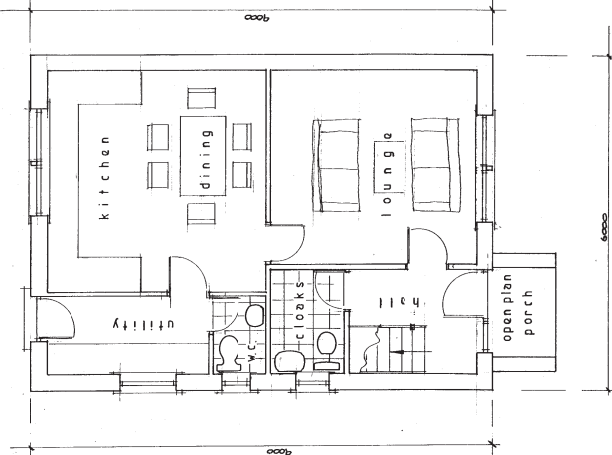

Ground Floor

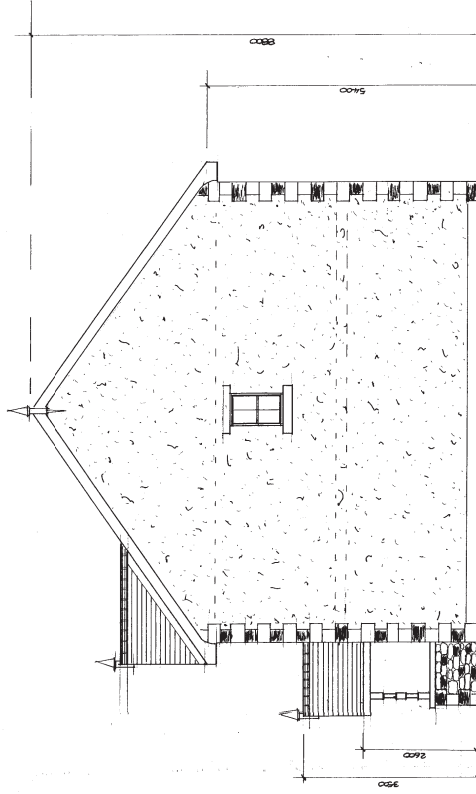

south east

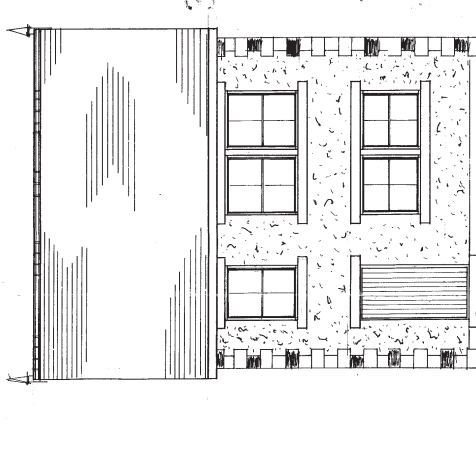

north east

APPROVED FOR CONSTRUCTION

32016007P

rev A
relocation of Plot 4

S.J. Bialecki Limited Building Surveyors
Drawing no 5009a
Scale 1:50
Floor Layouts and Elevations Plot 4
Proposed Residential Development On Land Off Ribblesdale View Chetburn

DATE RECEIVED
24 MAR 2011