


First Floor




south



east

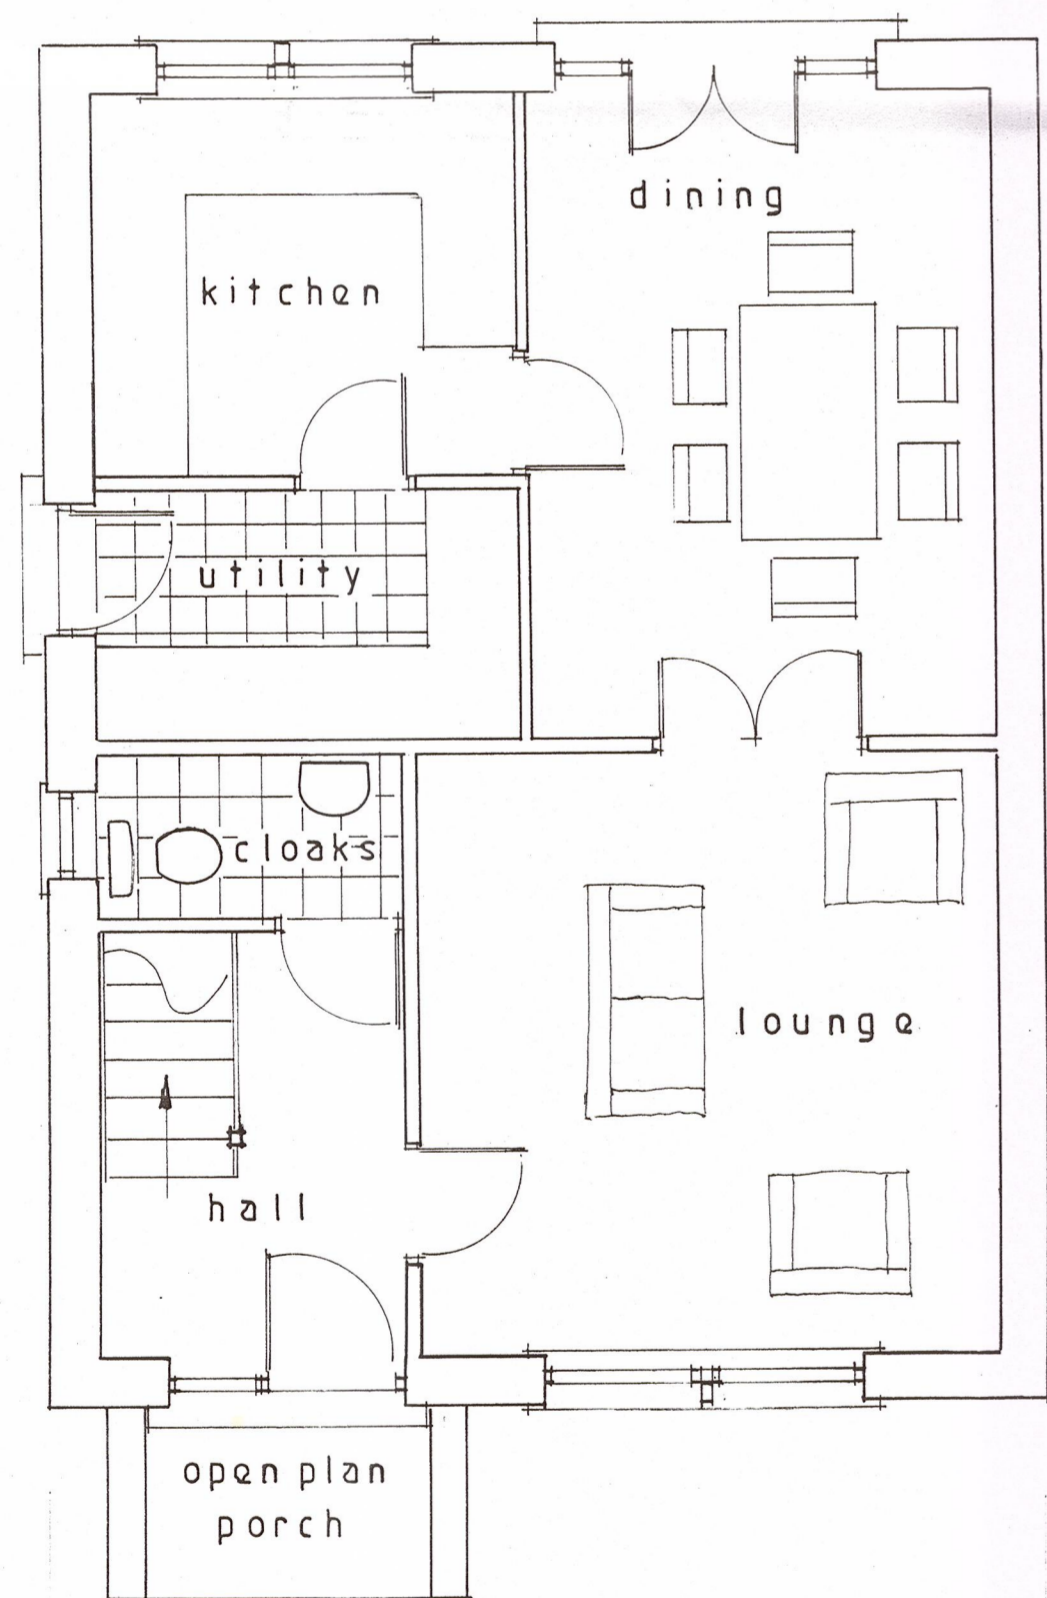

Ground Floor

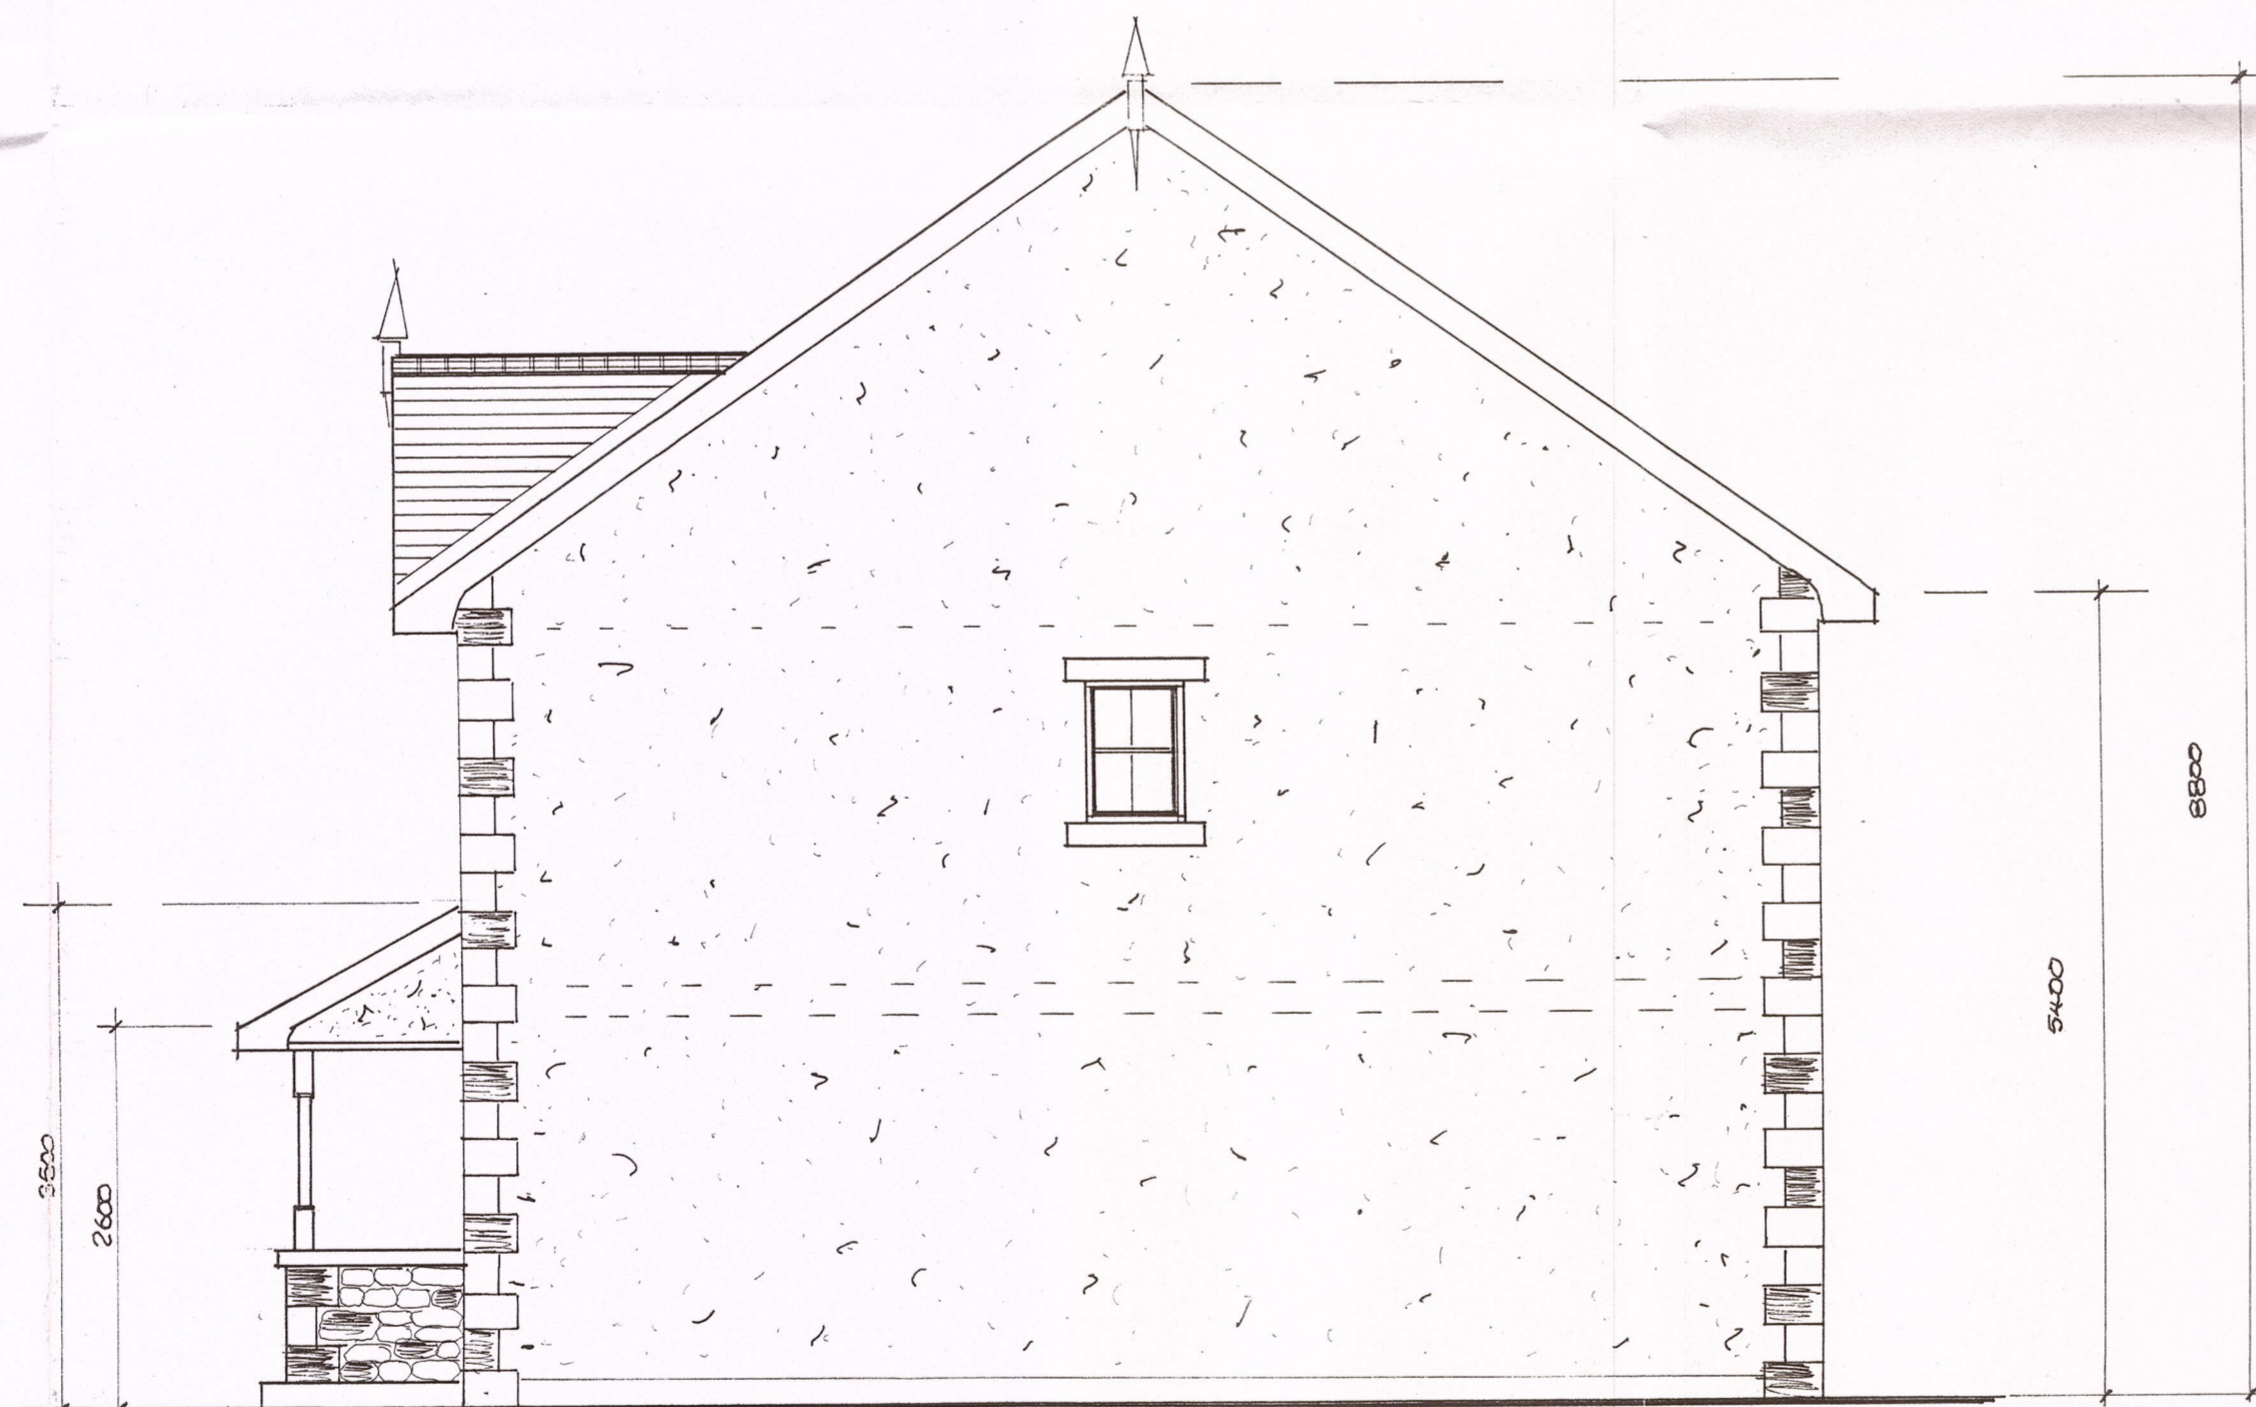

north



west

320160577P

S.J. Bialecki Limited Building Surveyors
Drawing no 5008
Scale 1:50
Floor Layouts and Elevations Plot 3
Proposed Residential Development On Land Off Ribblesdale View Chatburn