



First Floor




south

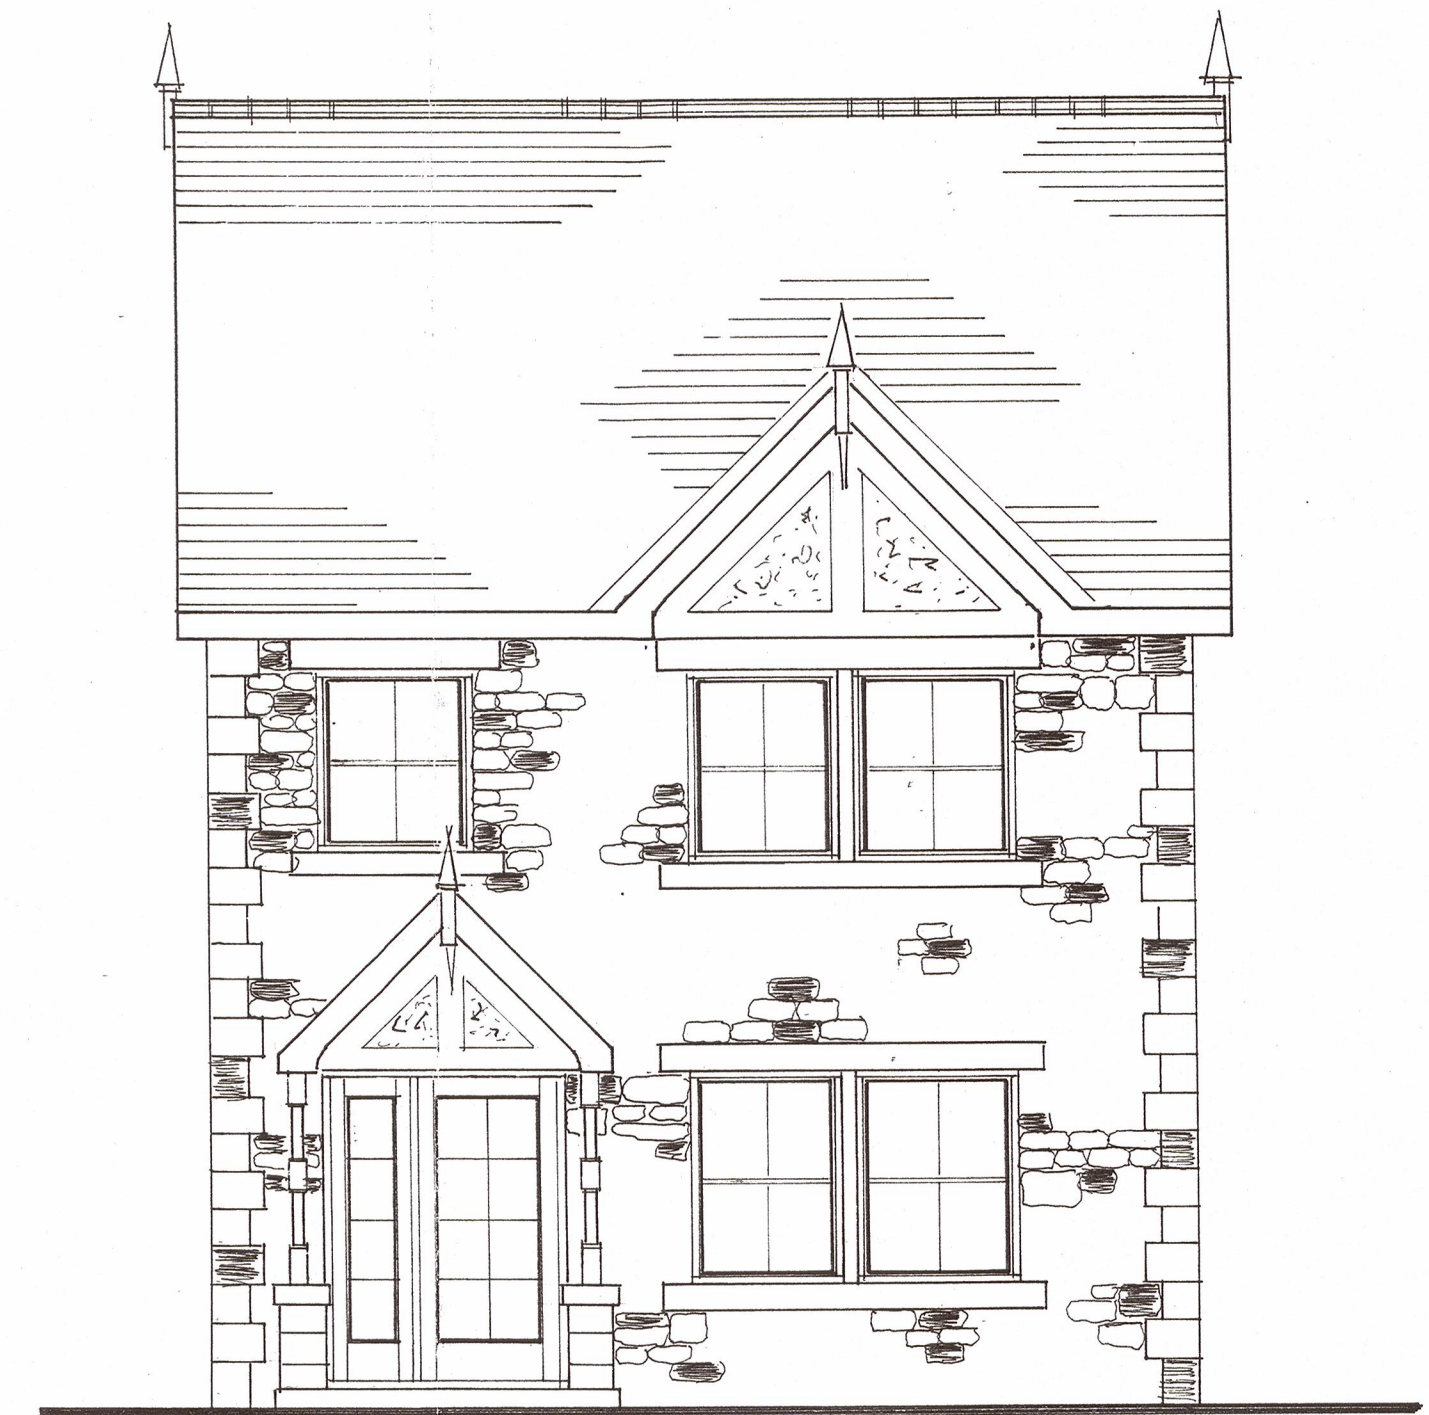

east

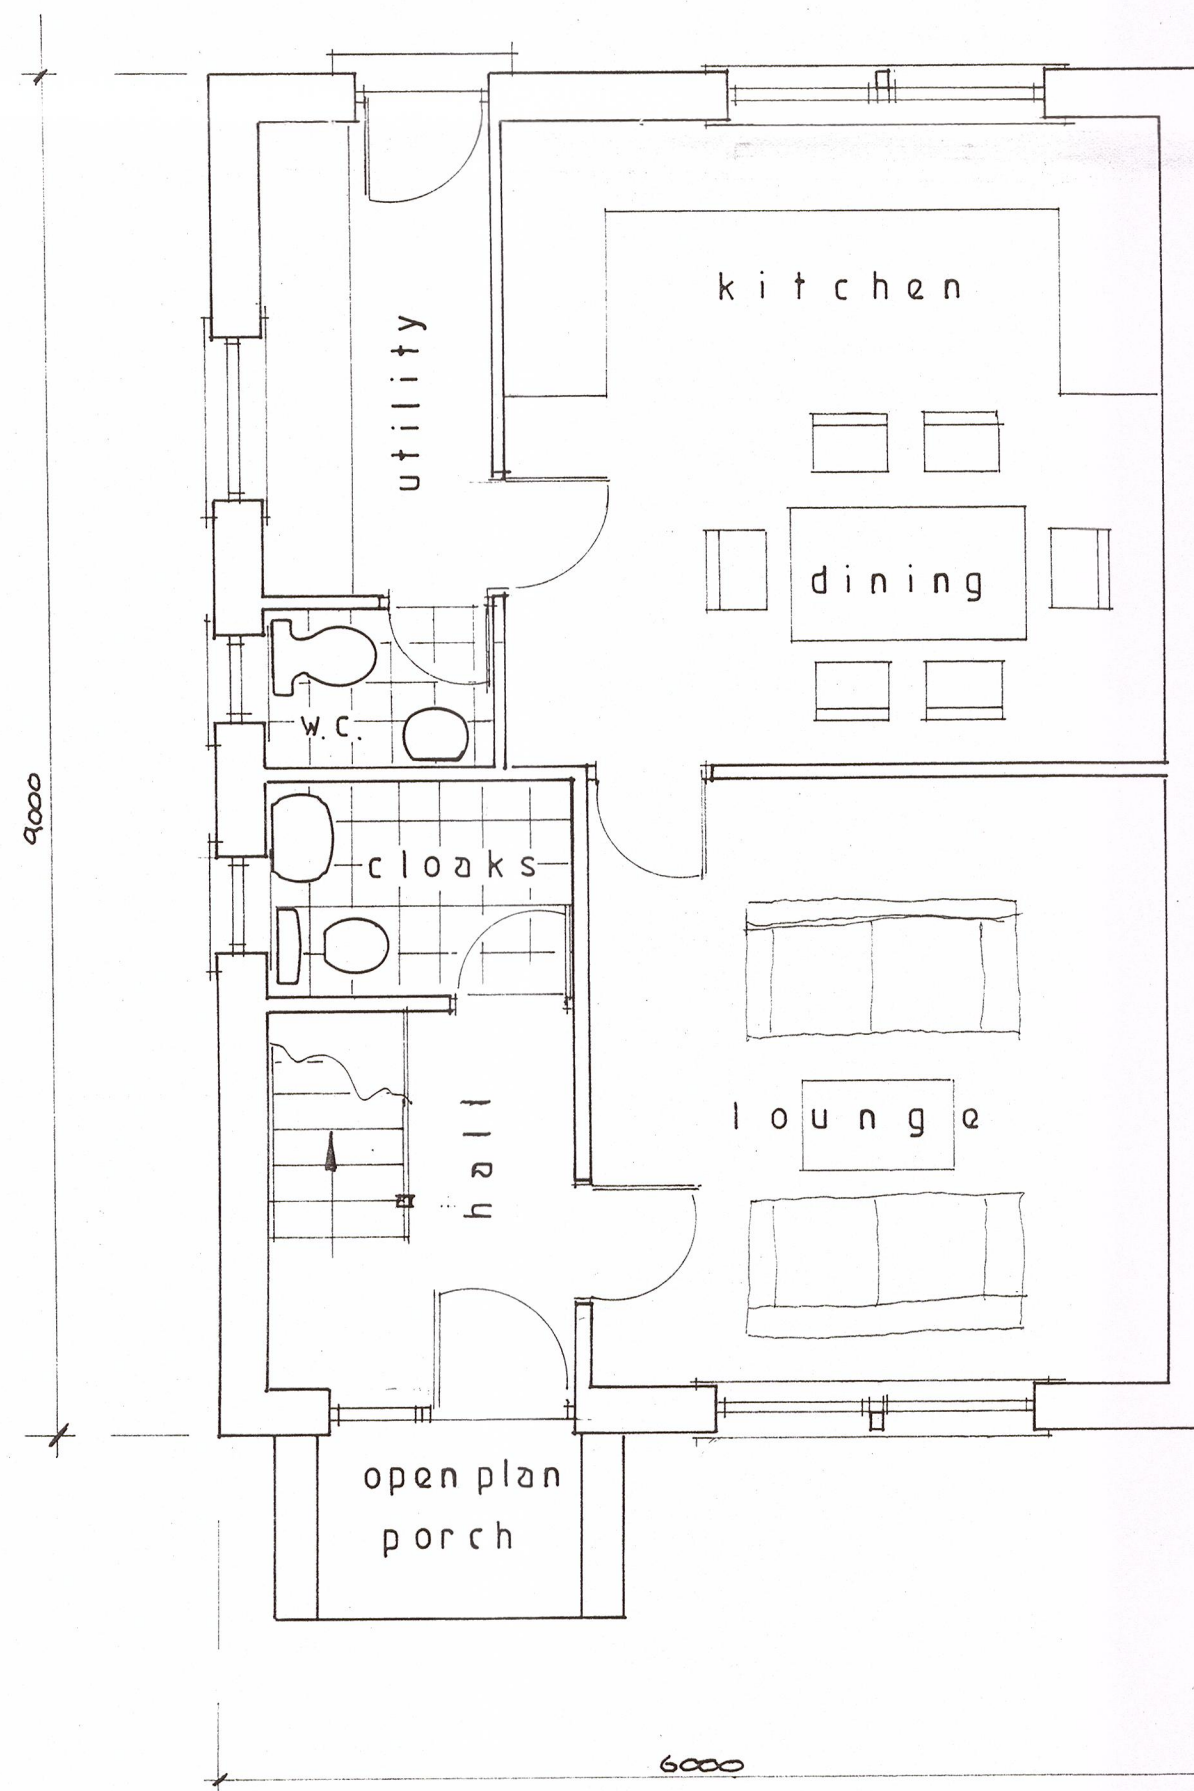

Ground Floor

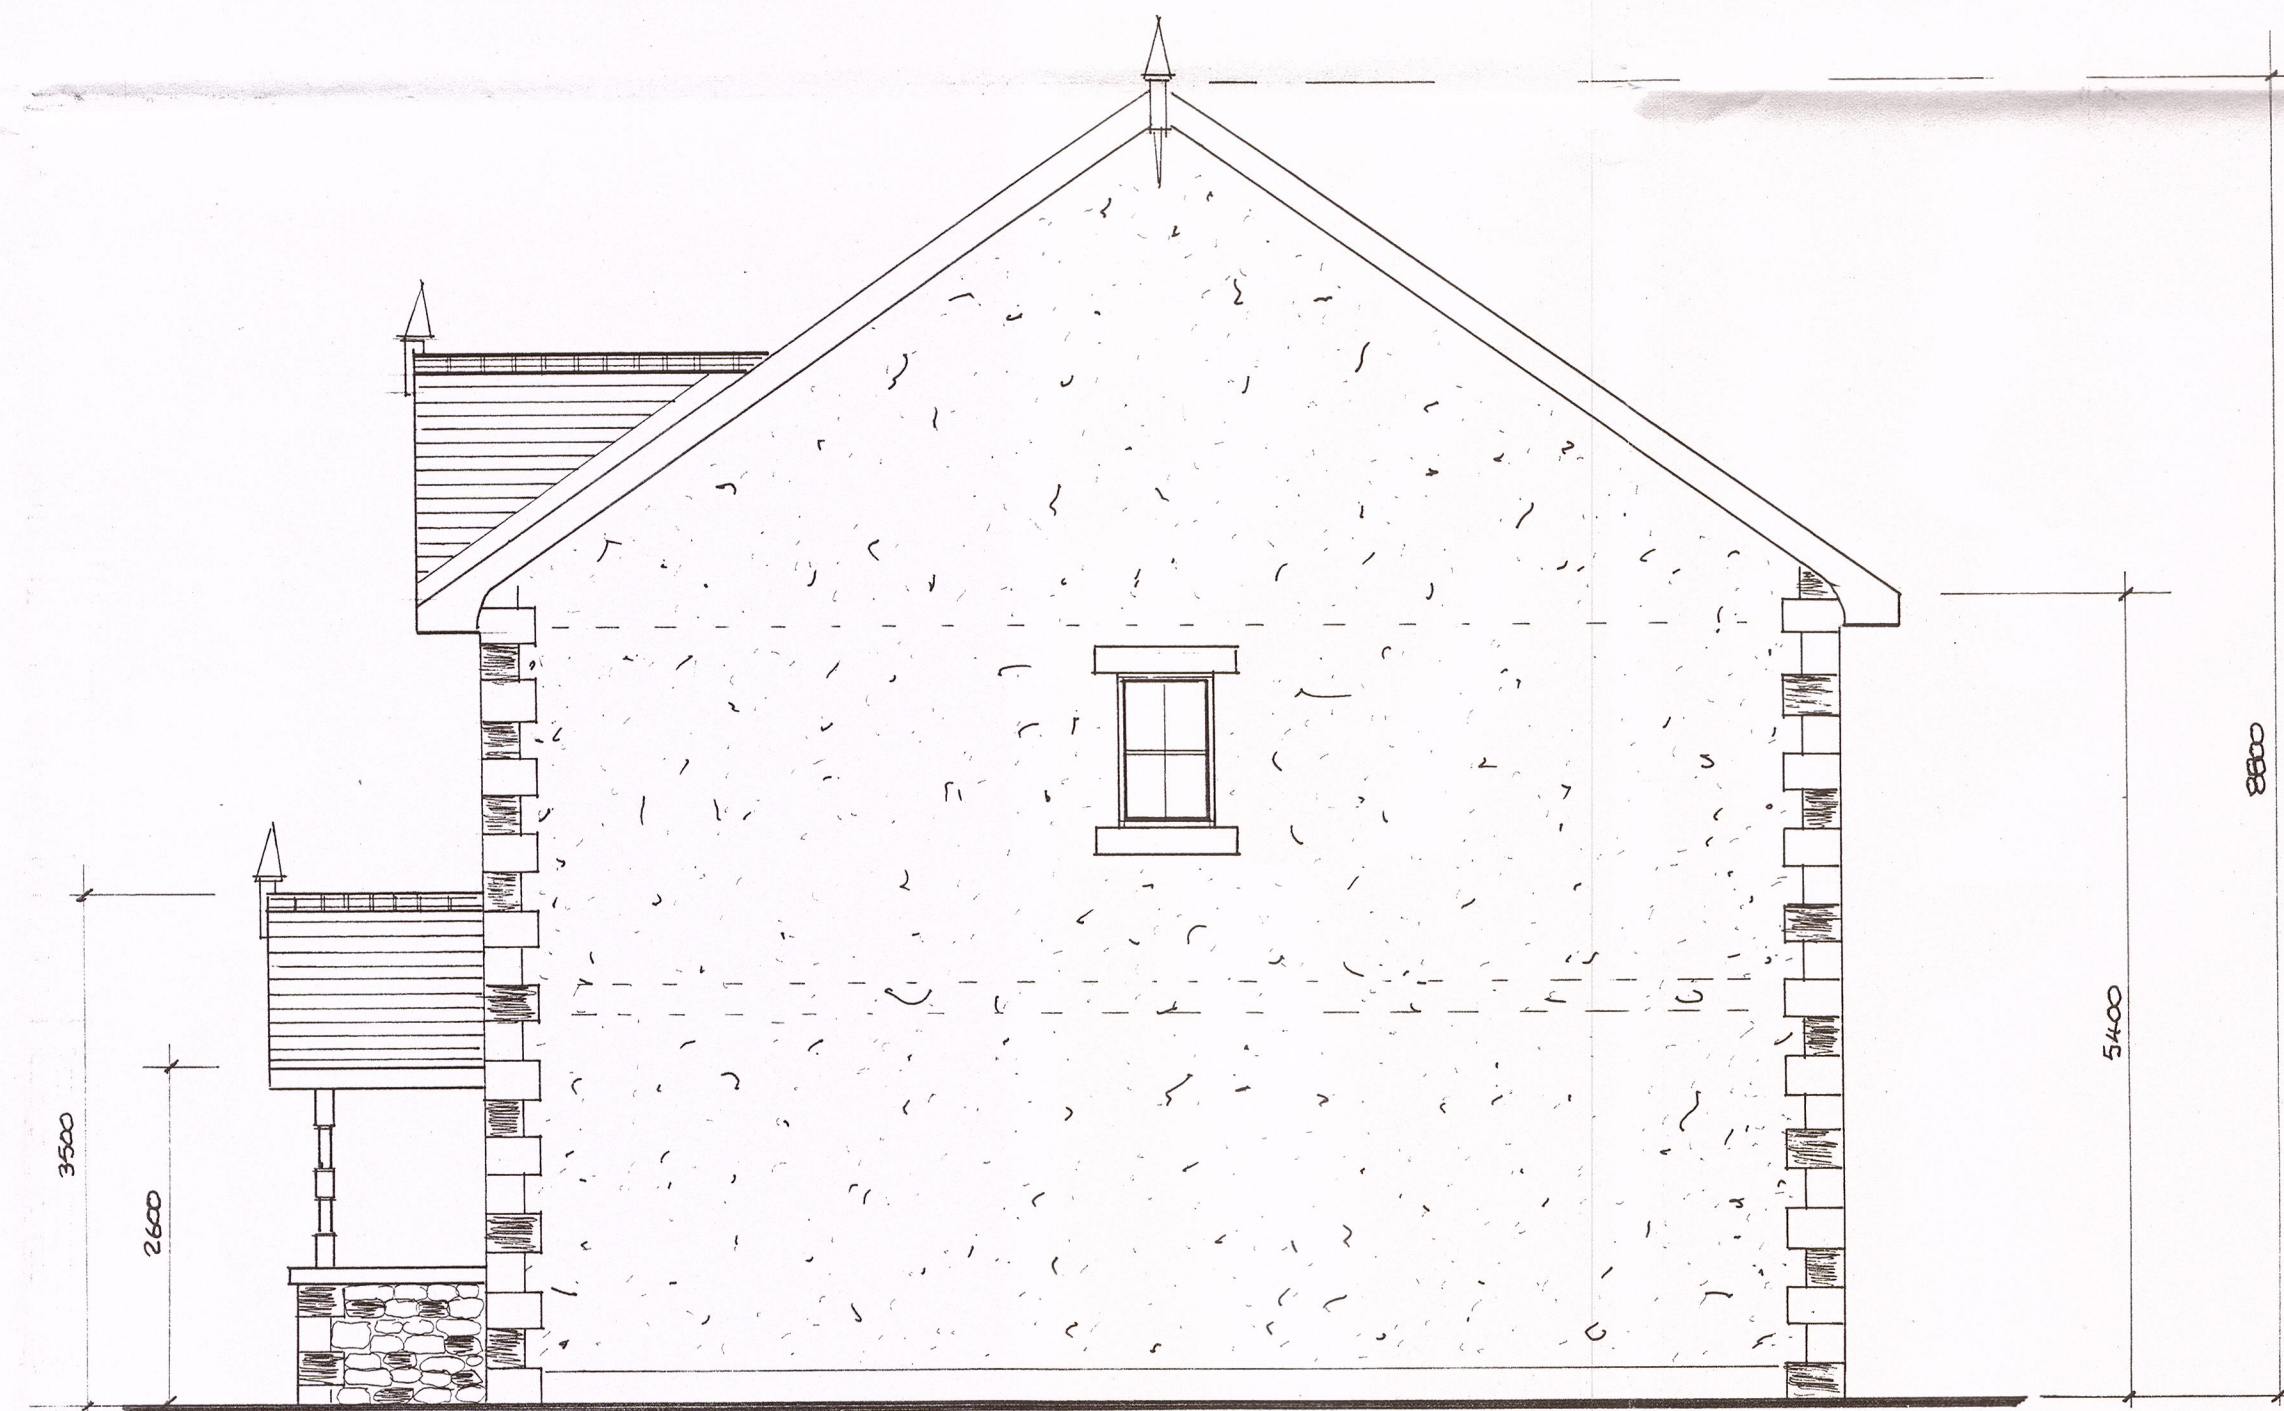

north



west

32016057P

S.J. Bialecki Limited  
Building Surveyors

Drawing no 5009

Scale 1:50

Floor Layouts and  
Elevations Plot 4

Proposed  
Residential Development  
On Land Off  
Ribblesdale View  
Chatburn