



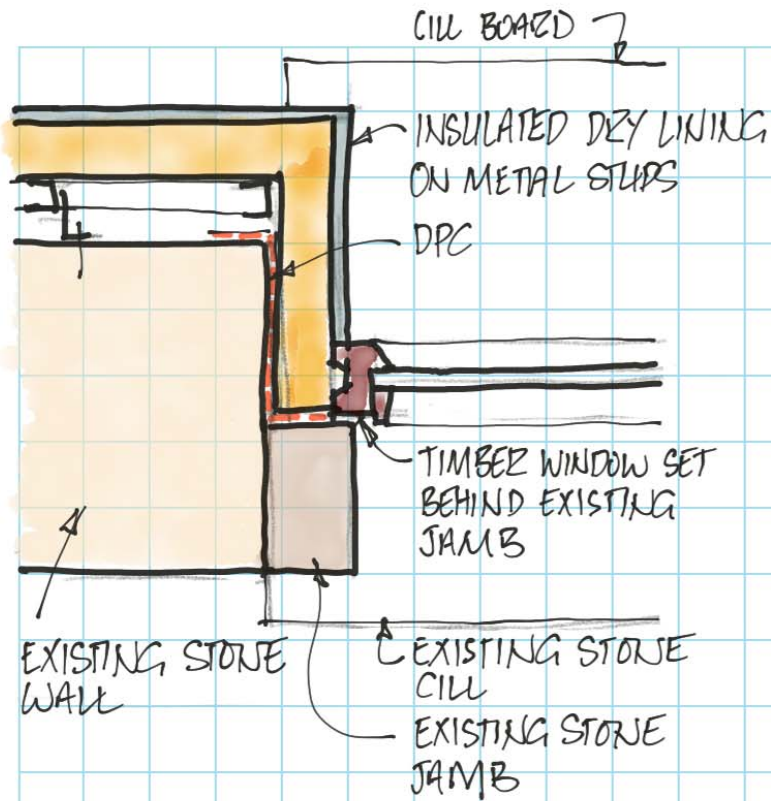

JAMB

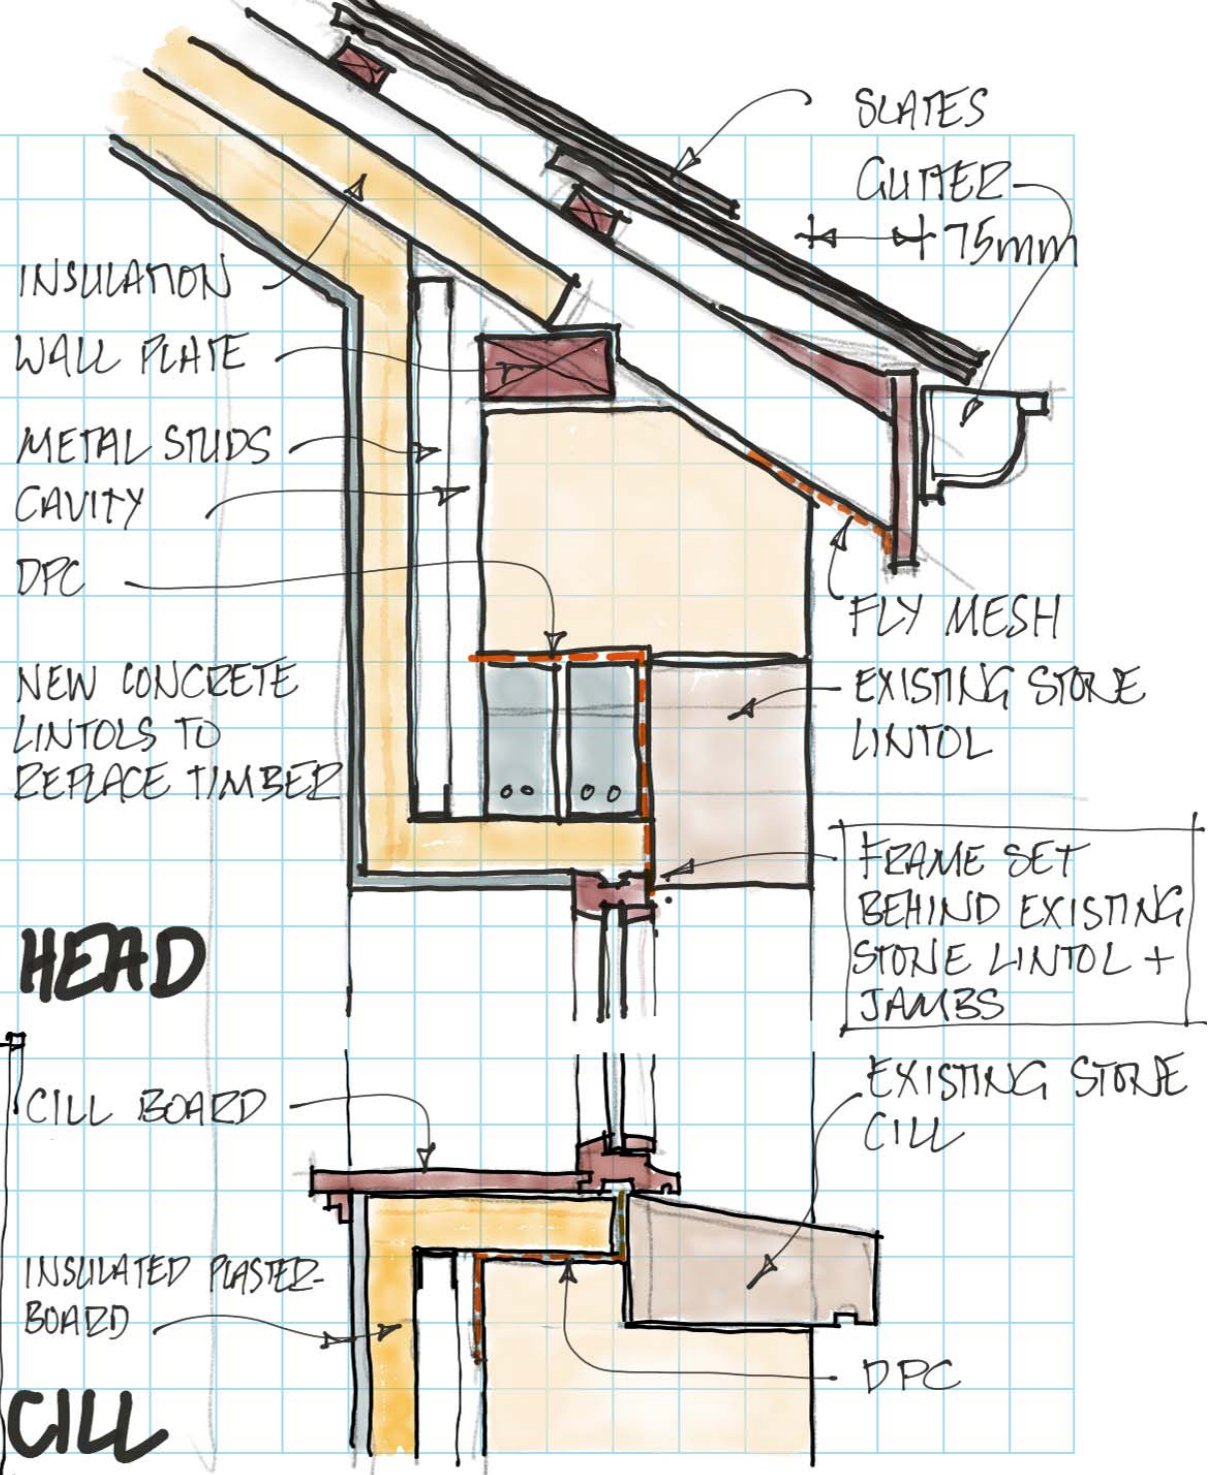

HEAD

HOUGHIE FALL FARM

DETAILS TO DISCHARGE CONDITION 9

APP 3/2014/0200 + 0201

UNIT 2

16/06/16

RGB ARCHITECTURAL SERVICES LTD