

248.00 Datum Line


Plot 1

Plot 2

Plot 3

Plot 4

SOUTH STREETSCENE THRO' A-A

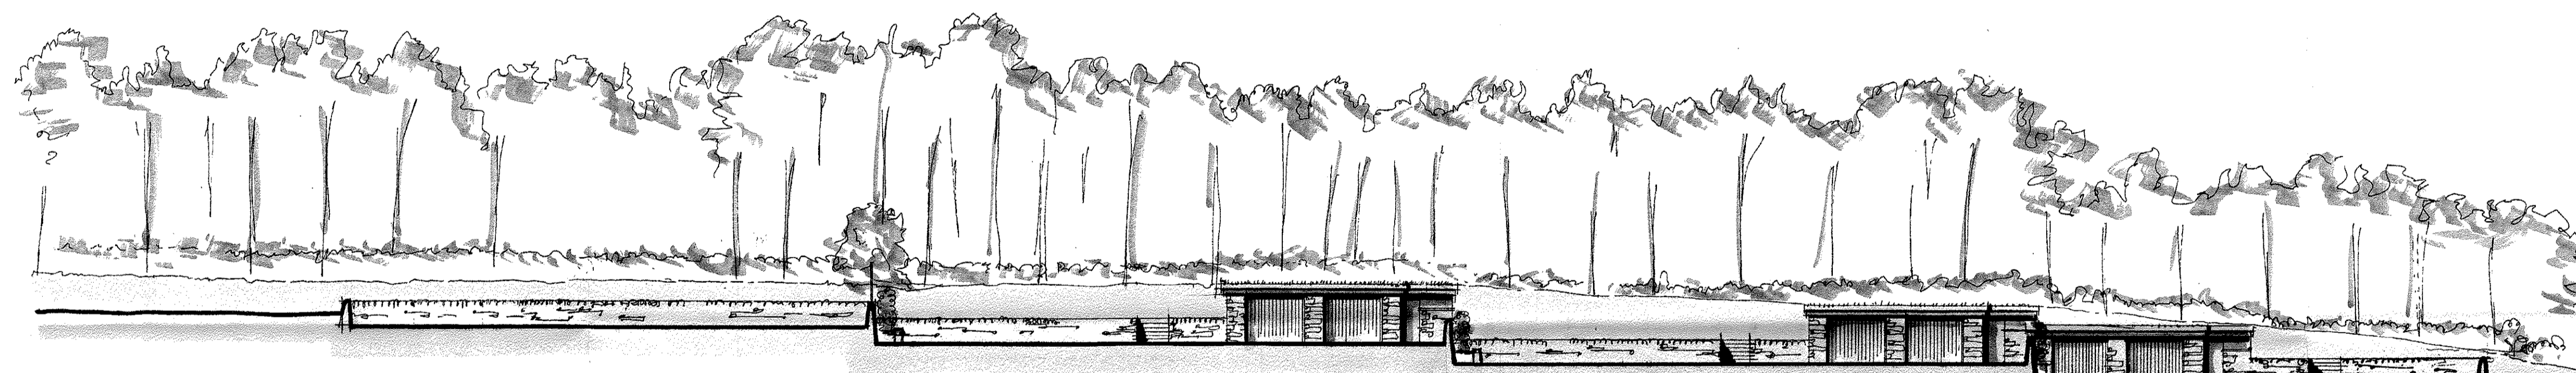

Garages/ Stores set into banking with green roofs and dry stone effect walls

248.00 Datum Line

Plot 1

Plot 2

Plot 3

Plot 4

Slaidburn Road

SECTIONAL ELEVATION THRO' B-B

320160587P

Revisions

Rev A Garages/Stores sunk into banking.
15.06.16 - NE

Client

Messrs S. and A. Thomber


Job Title

Proposed Erection Of 4No. Dwellings
At The Moorcock Inn
Slaidburn Road
Waddington

Drawing Title

Proposed Sectional Elevations

Scale 1/200 @ A1 Date May 2016 Drawn SGH

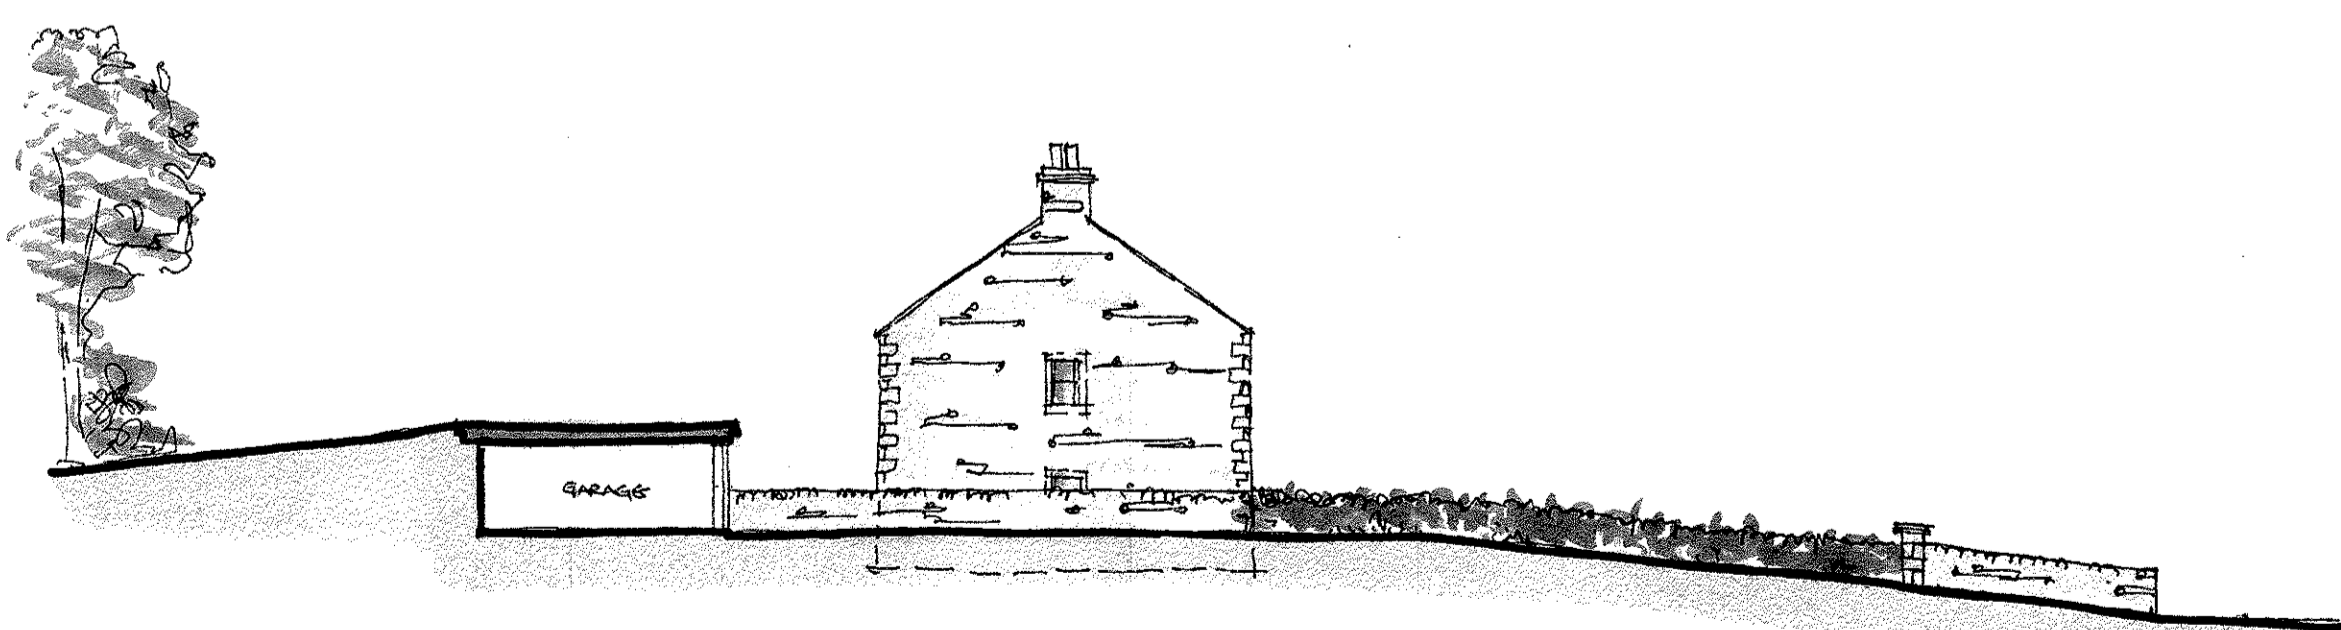

248.00 Datum Line

Plot 2

SECTIONAL ELEV. THRO' C-C



Plot 4

EAST / ROAD ELEVATION THRO D-D

spa ARCHITECTS
SUNDERLAND PEACOCK & ASSOCIATES LTD.
HAZELHIRE, PUBLIC ROAD, CLITHEROE,
LANCASHIRE, BB7 2JG
T 01200 429178 F 01200 427328
E info@sunderlandpeacock.com
www.sunderlandpeacock.com

4 5 1 2 = 0 3 / 0 7 A