


320160587P

NORTH

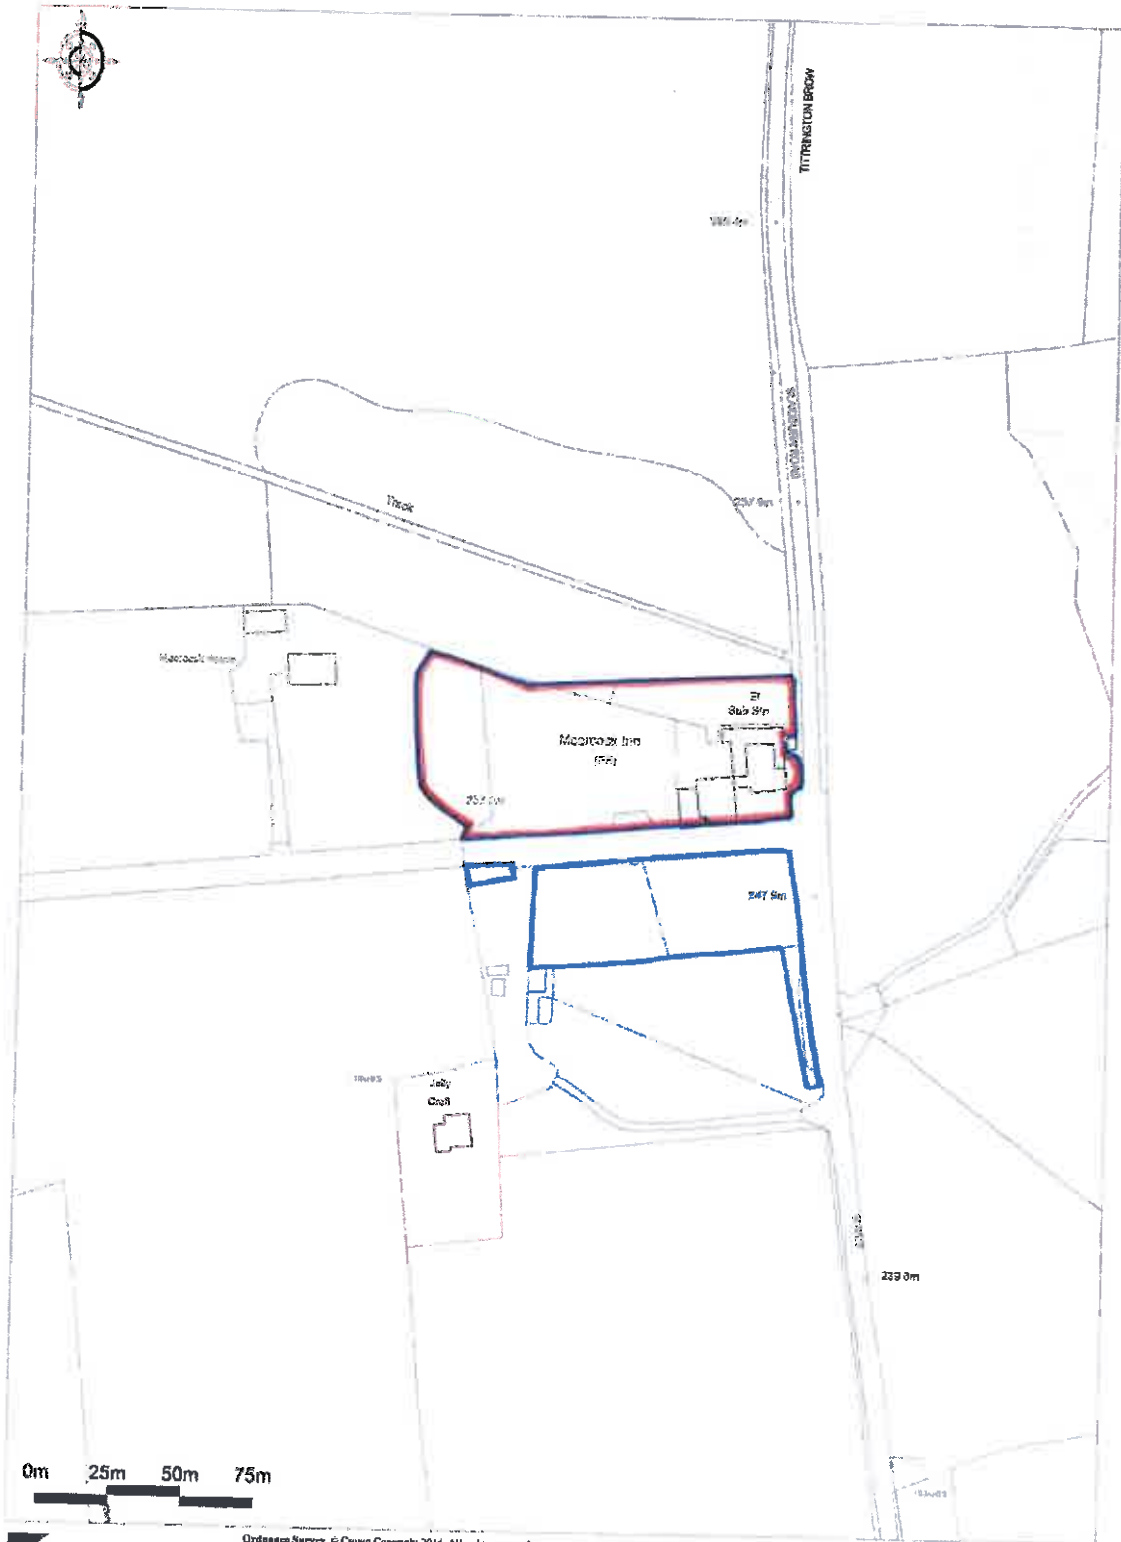

 Promap

Ordnance Survey © Crown Copyright 2014. All rights reserved.  
Licence number 100022412. Plotted Scale - 1:2500

THE MOORCOCK INN, SLADBURN ROAD, WADDINGTON BB7 3AA

SITE LOCATION PLAN.

JOB REF. 4512