



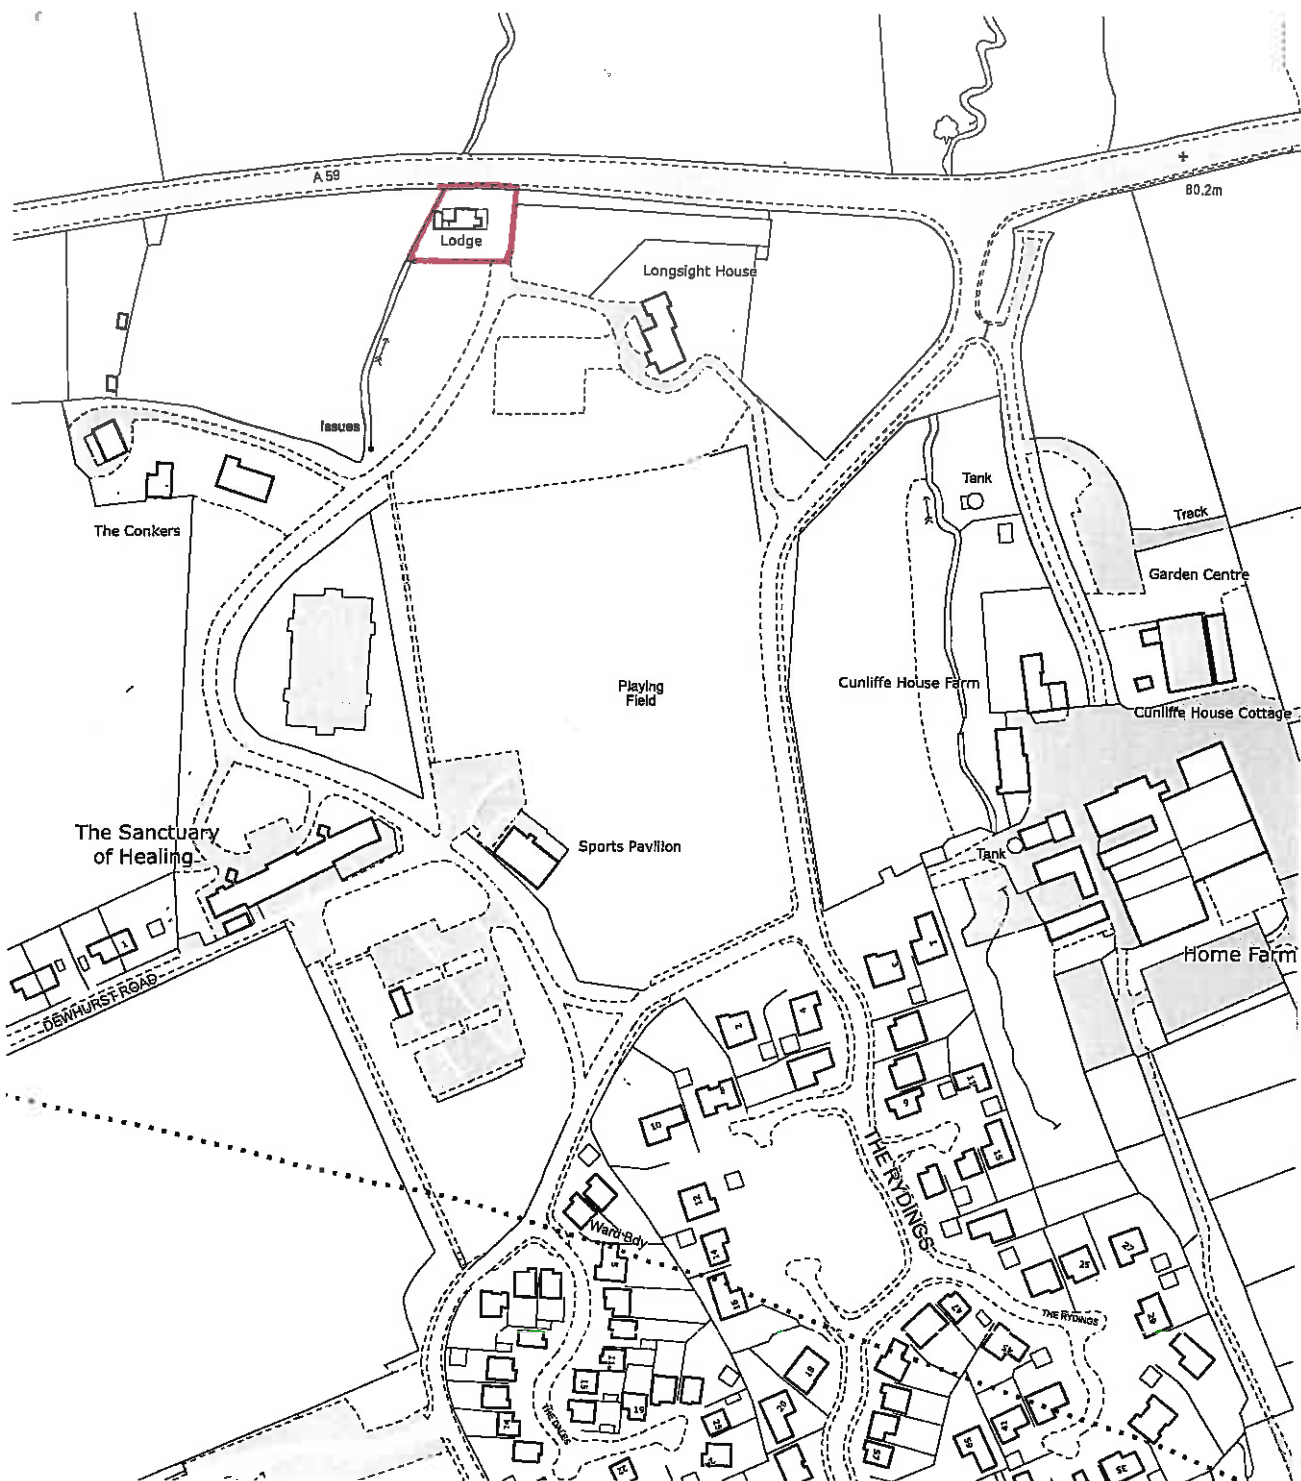

320160595P

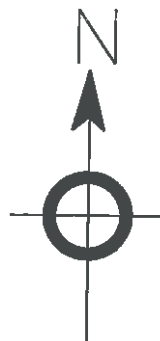

LOCATION PLAN 1:2500 SCALE.

**THE LODGE, LONGSIGHT RD,
LANGHO. BB6 8AD.**

date SEPT 2015	drawn	checked	rev
scale 1:2500	project no.	drawing no.	