


320160628P

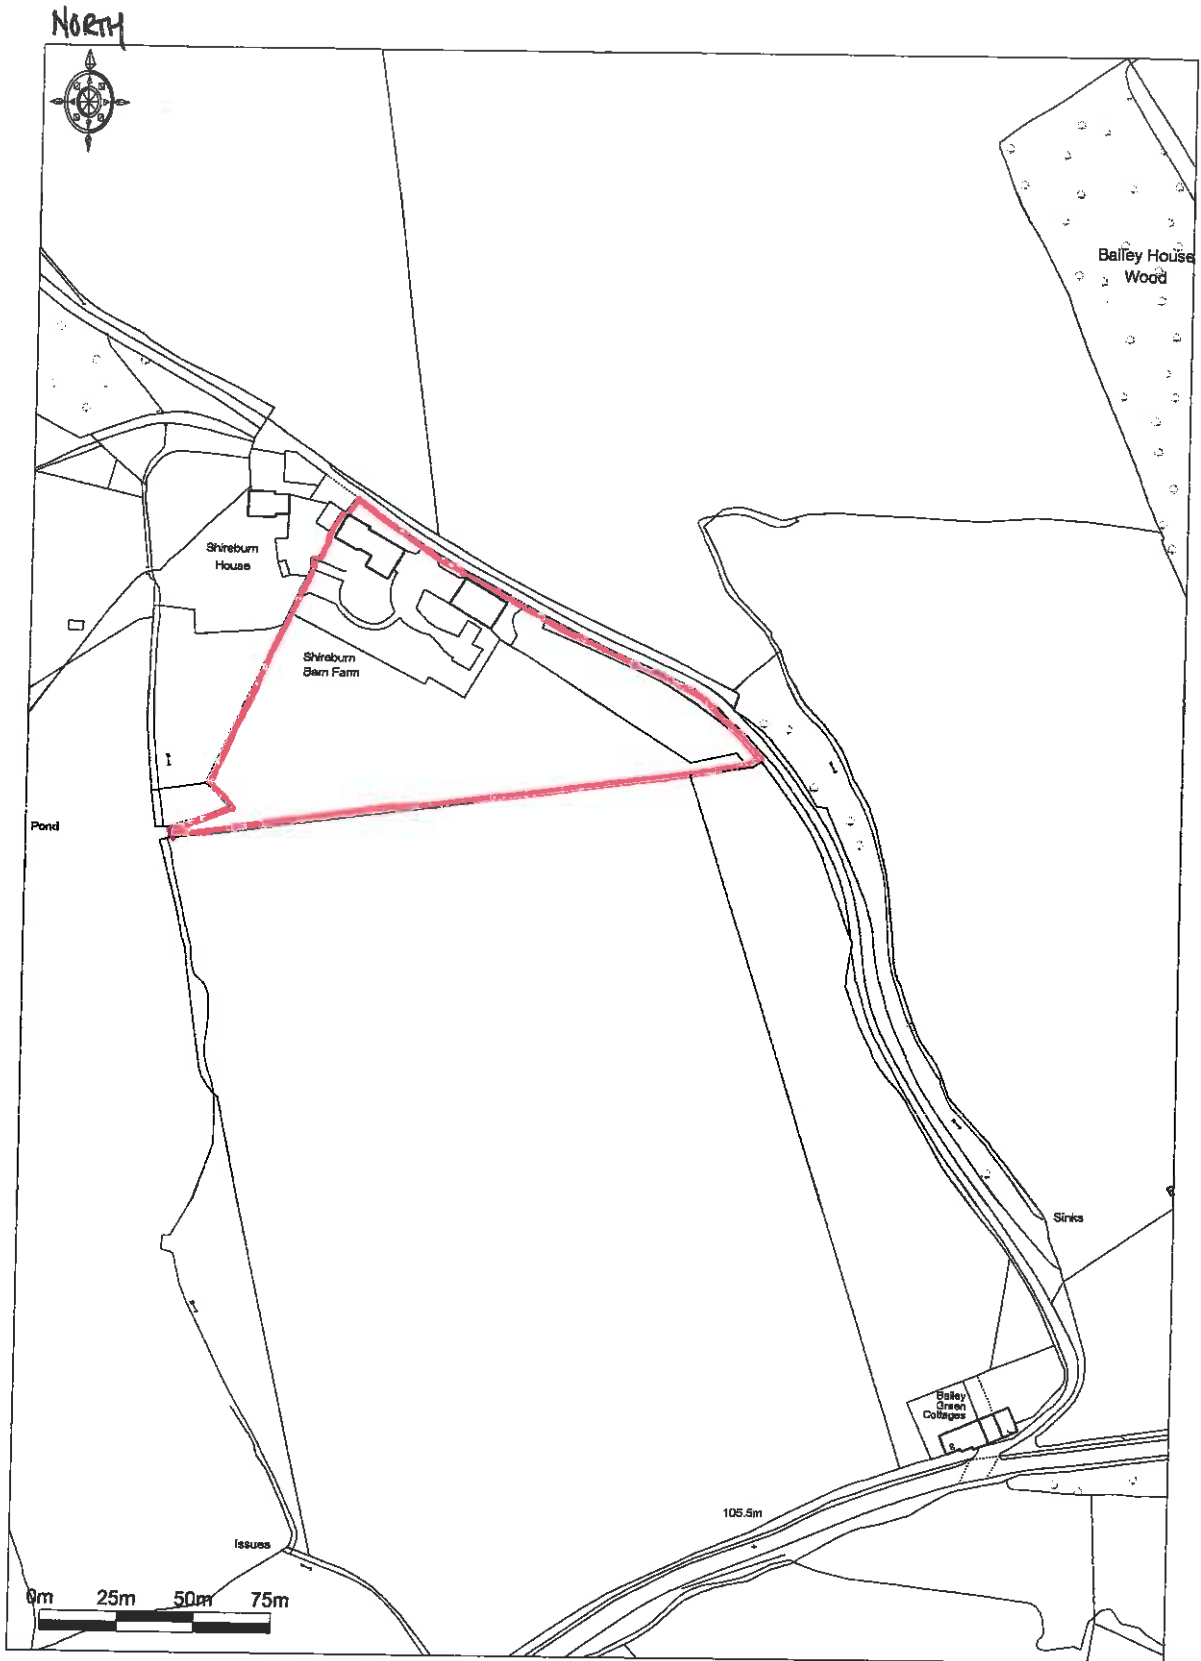

Promap

Ordnance Survey © Crown Copyright 2015. All rights reserved.
Licence number 100022432. Plotted Scale - 1:2500

SHIREBURN HOUSE BARN, LONGRIDGE ROAD, HURST GREEN BS4 7QP
SITE LOCATION PLAN (5007-11)