




East Elevation

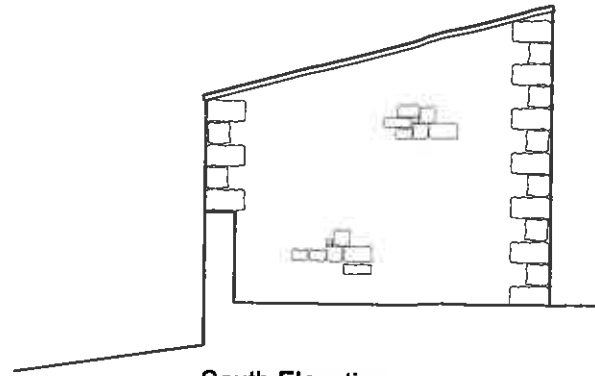

South Elevation


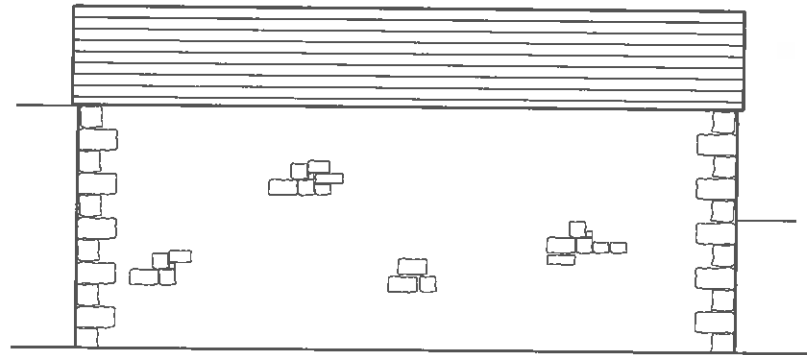


West Elevation

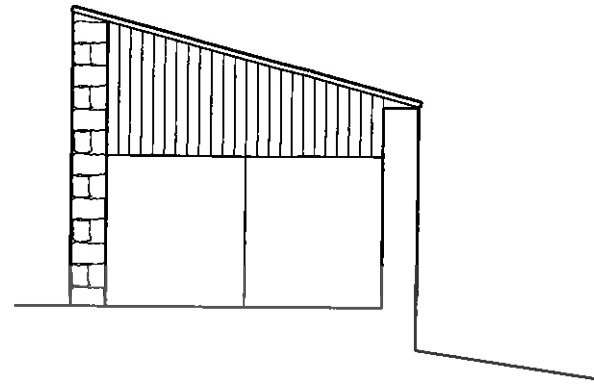

North Elevation

320160665P

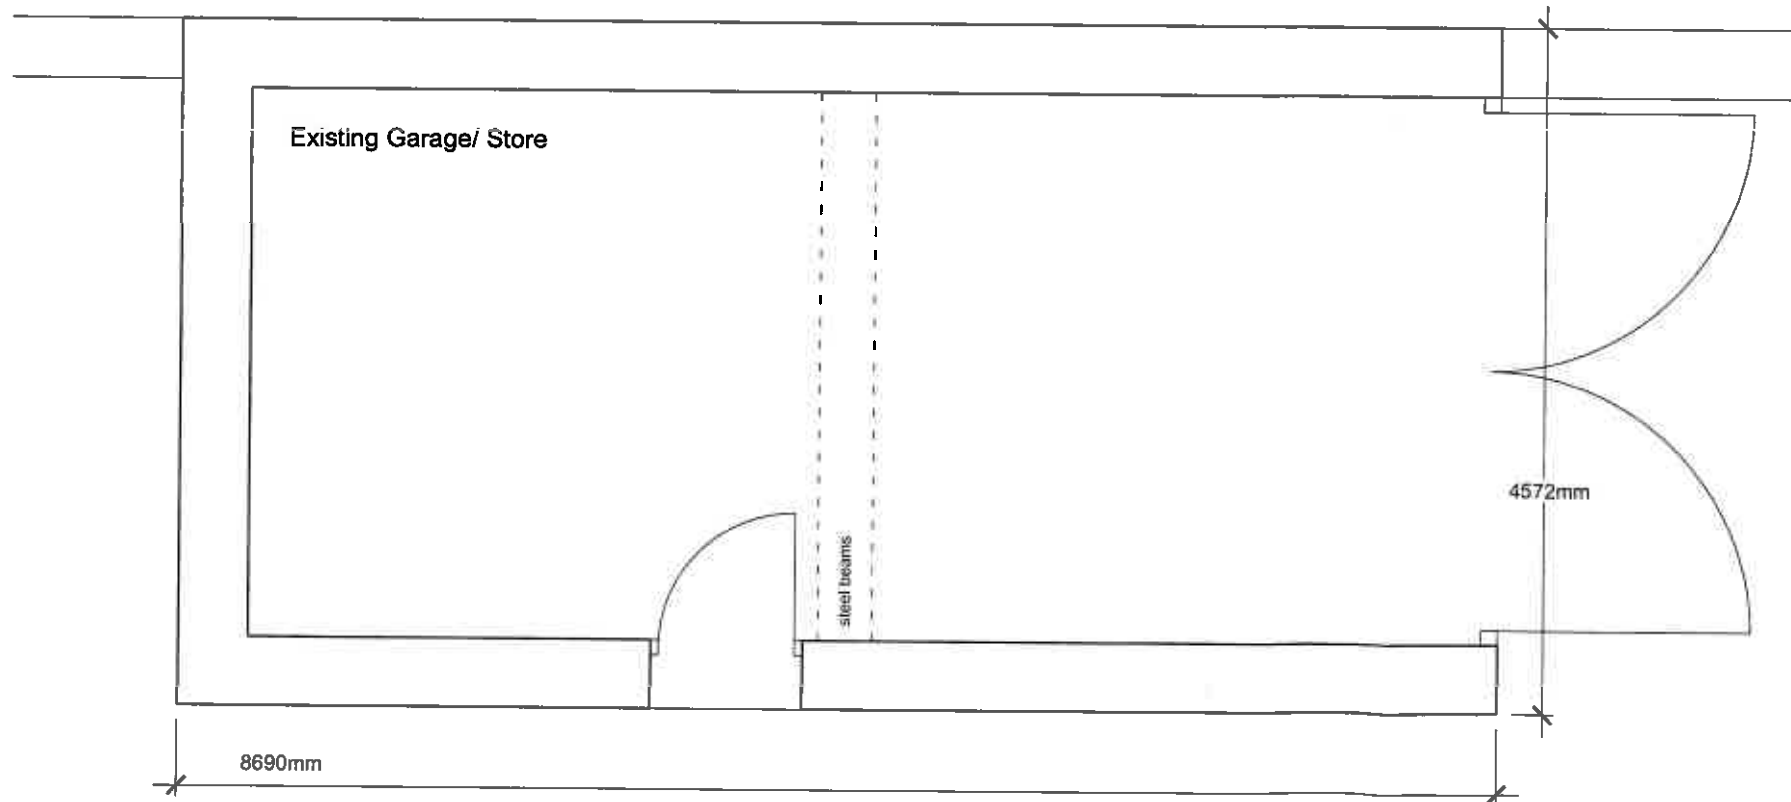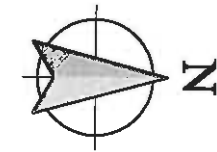

Ground Floor Plan

Mr and Mrs Winder

Proposed Holiday Let at
Sunnybrook Barn
Slaidburn Road
Waddington

Existing Plan and Elevations

1:50/ 100 @ A3

April 2016

GW2016 - 01