


AGRICULTURAL BUILDING - PROPOSED ELEVATIONS

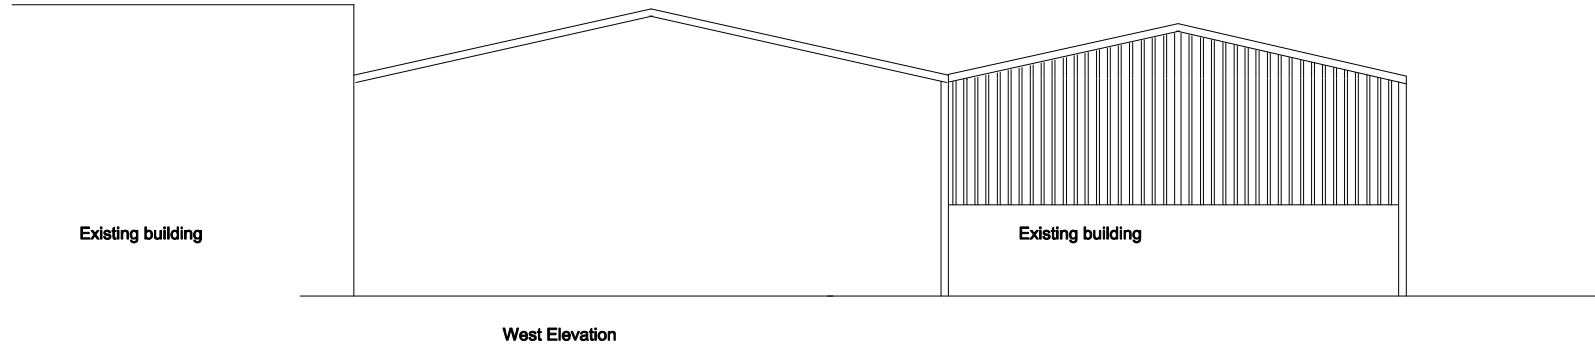

Materials:
 Steel frame - no side cladding
 Roof - Enemit Farmscape fibre cement profile sheets

