

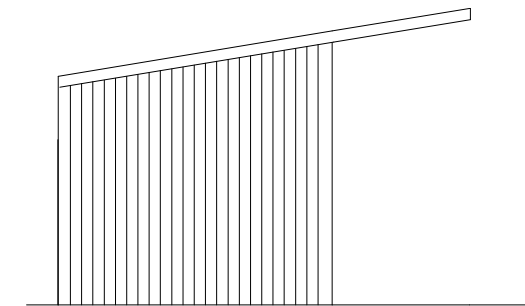
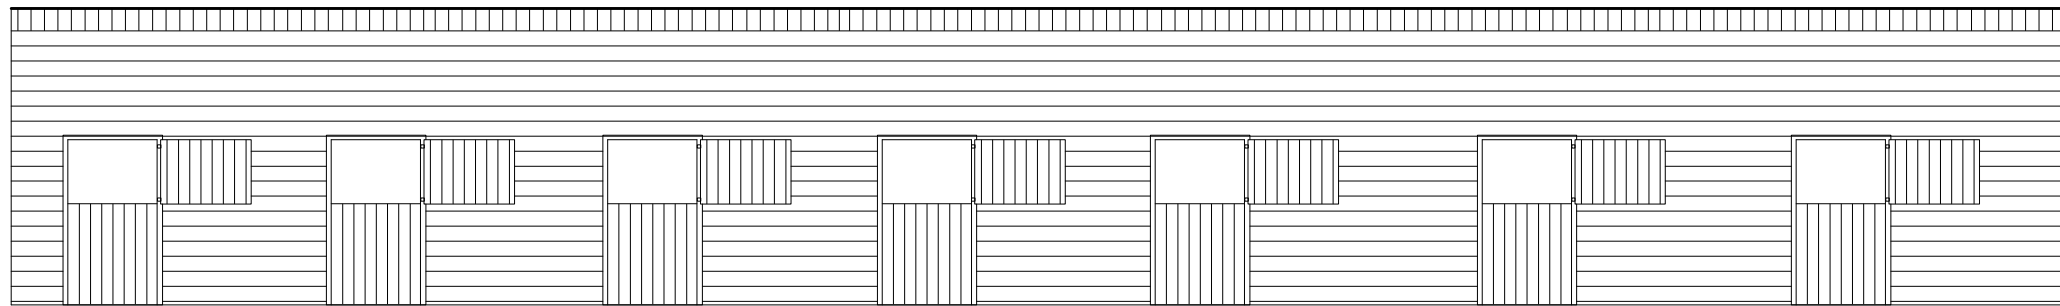
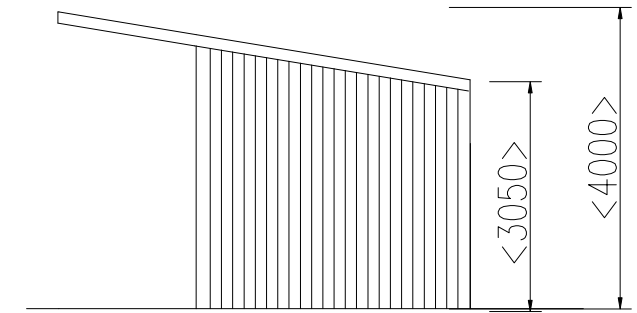


ELEVATION & PLAN DRAWINGS

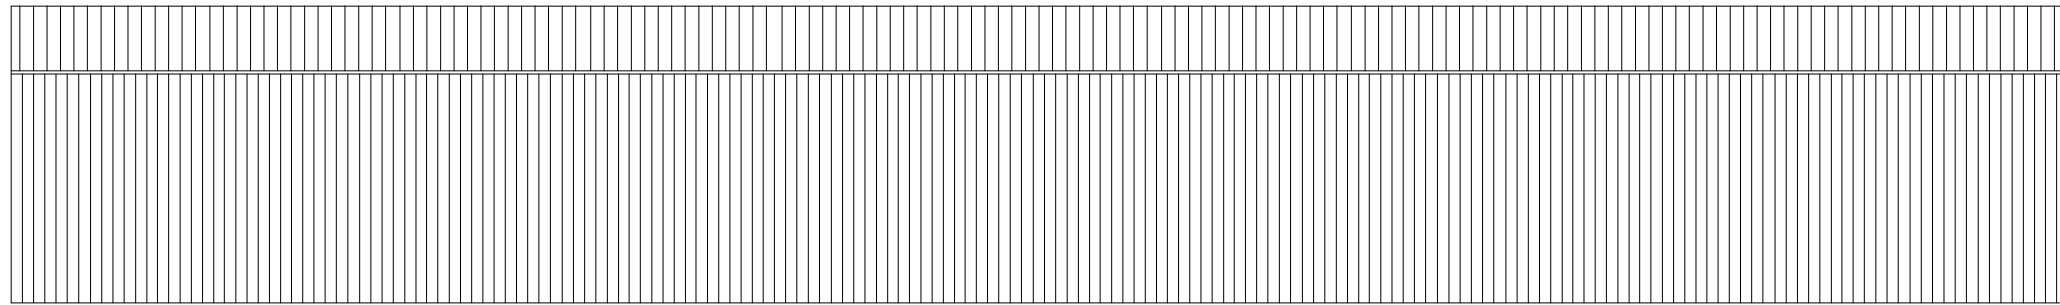

<27500>

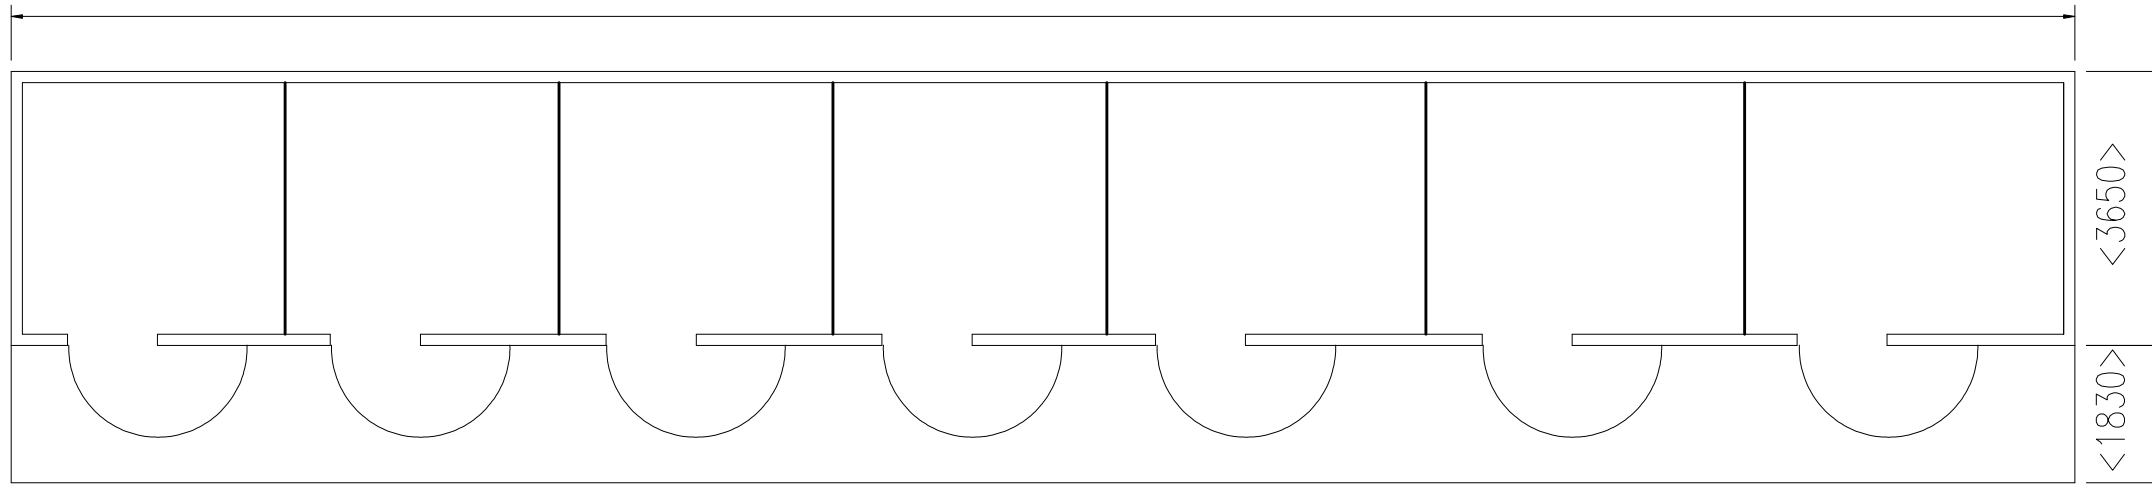

Materials:
Walls - Rear and sides - steel profile sheets (Juniper Green)
 - Front - Horizontal timber boarding
Roof - Steel profile sheets (Juniper Green)
Doors - Timber