


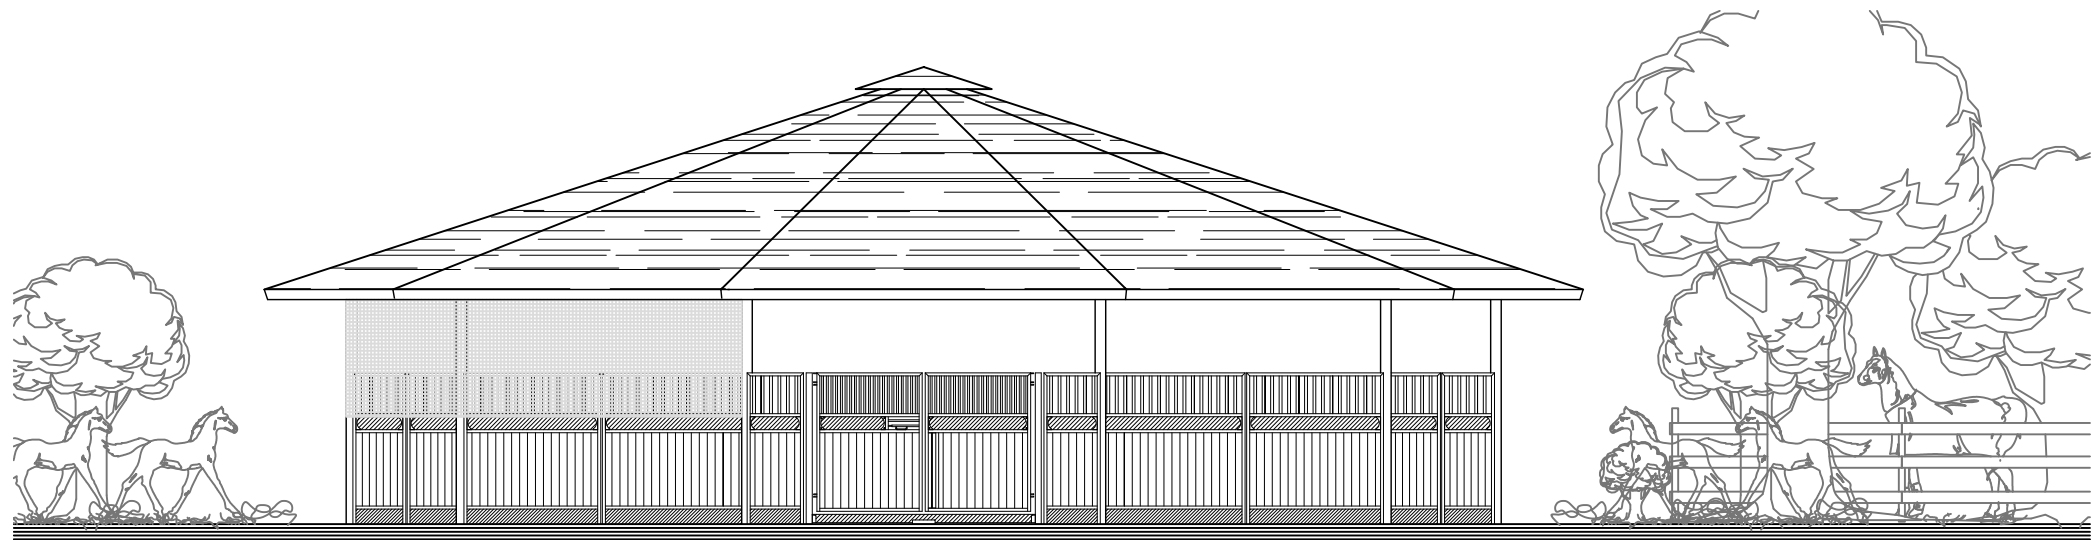


wind protection net shown partly

the specific layout plan
and if necessary the
position of the bucket
foundation is delivered
after the planning
permission

- DRAFT -

before start the foundation preparation
you will get an exactly position plan

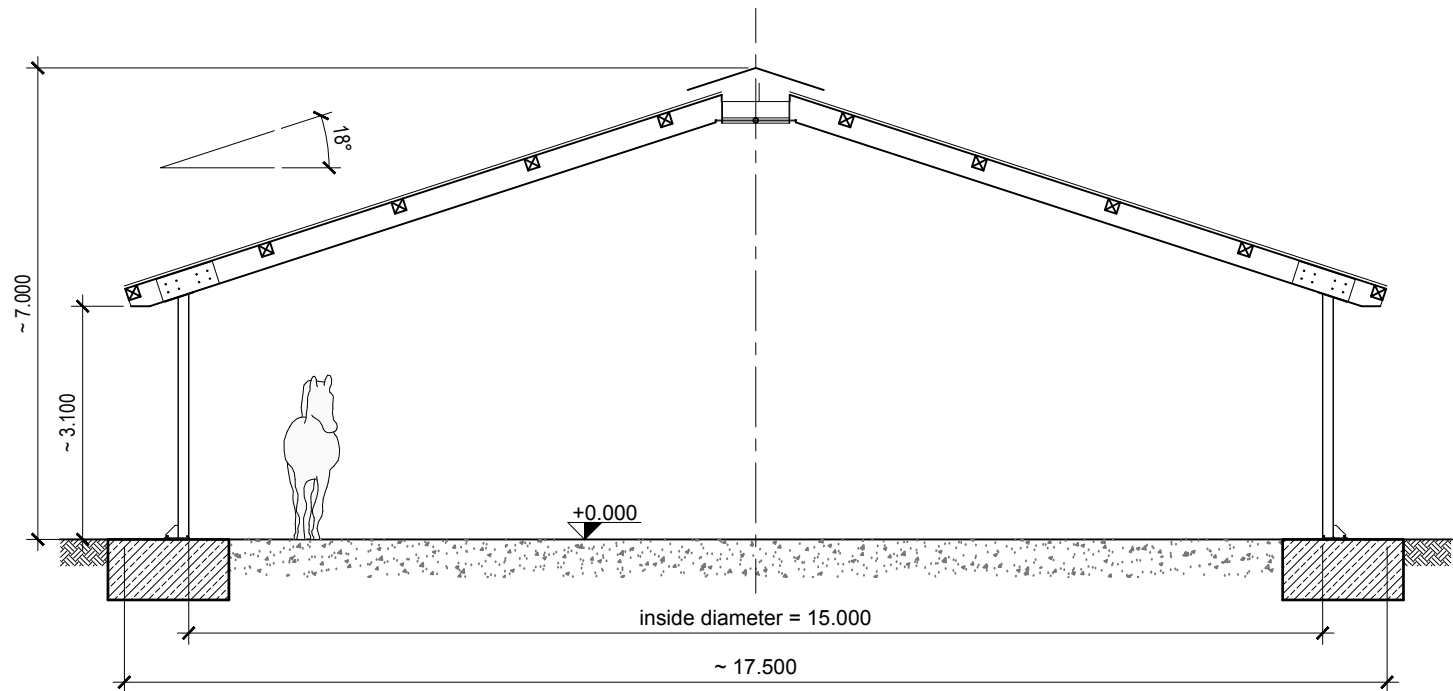

Bauvorhaben		
Kunde	Equestrian First Ltd – Toby & Jennfer Whittaker	
	White Hill, Back Lane, Read – GB BB12 7QP Lancashire	
Typ		
Statik	Circular Arena Multiline 15m	
	RHM 15–10–S 0.85–WII–V2(1042–15) v 25.09.15	
Bauteil		
view & section view		
	Datum	Name
Auftr.		
Konstr.		
Zeichner	15.02.2016	SD
Beschichtung		
Material		
Maßstab	A3	Auftrags–Nr.
1:100		RSA 100716
		Zeichnungs–Nr.
		Rev00
Diese Zeichnung ist unser Eigentum und darf weder kopiert, noch vervielfältigt, noch Dritten zugänglich gemacht werden		

Röwer & Rüb
PFERDESPORTSYSTEME