



This drawing is to be read in conjunction with all relevant Architect, consultants' and specialists' drawings and specifications. The Architect is to be notified of any discrepancies before proceeding. Do not scale from this drawing. All dimensions and levels are to be checked on site. This drawing is subject to copyright. All work carried out before Planning and Building Permission has been granted is at the contractor's risk.

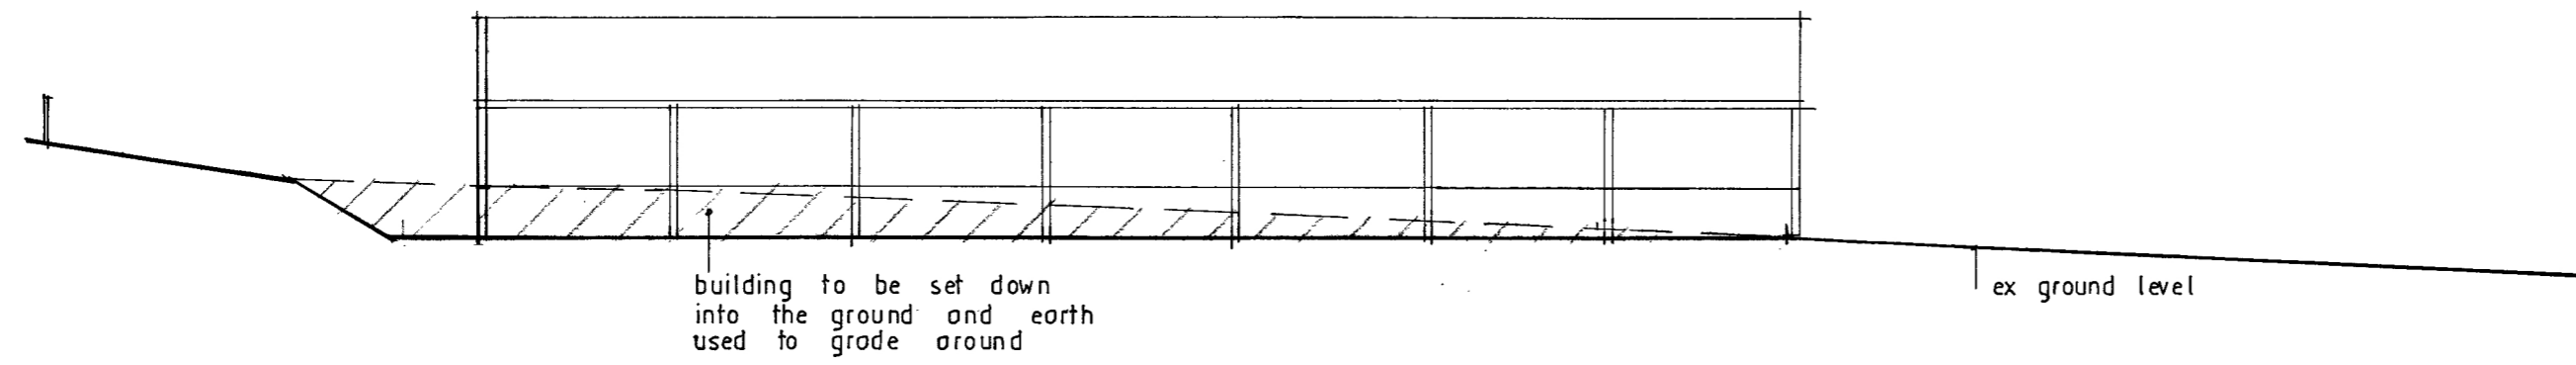

Dotum level line 160.00

Section thro' A A

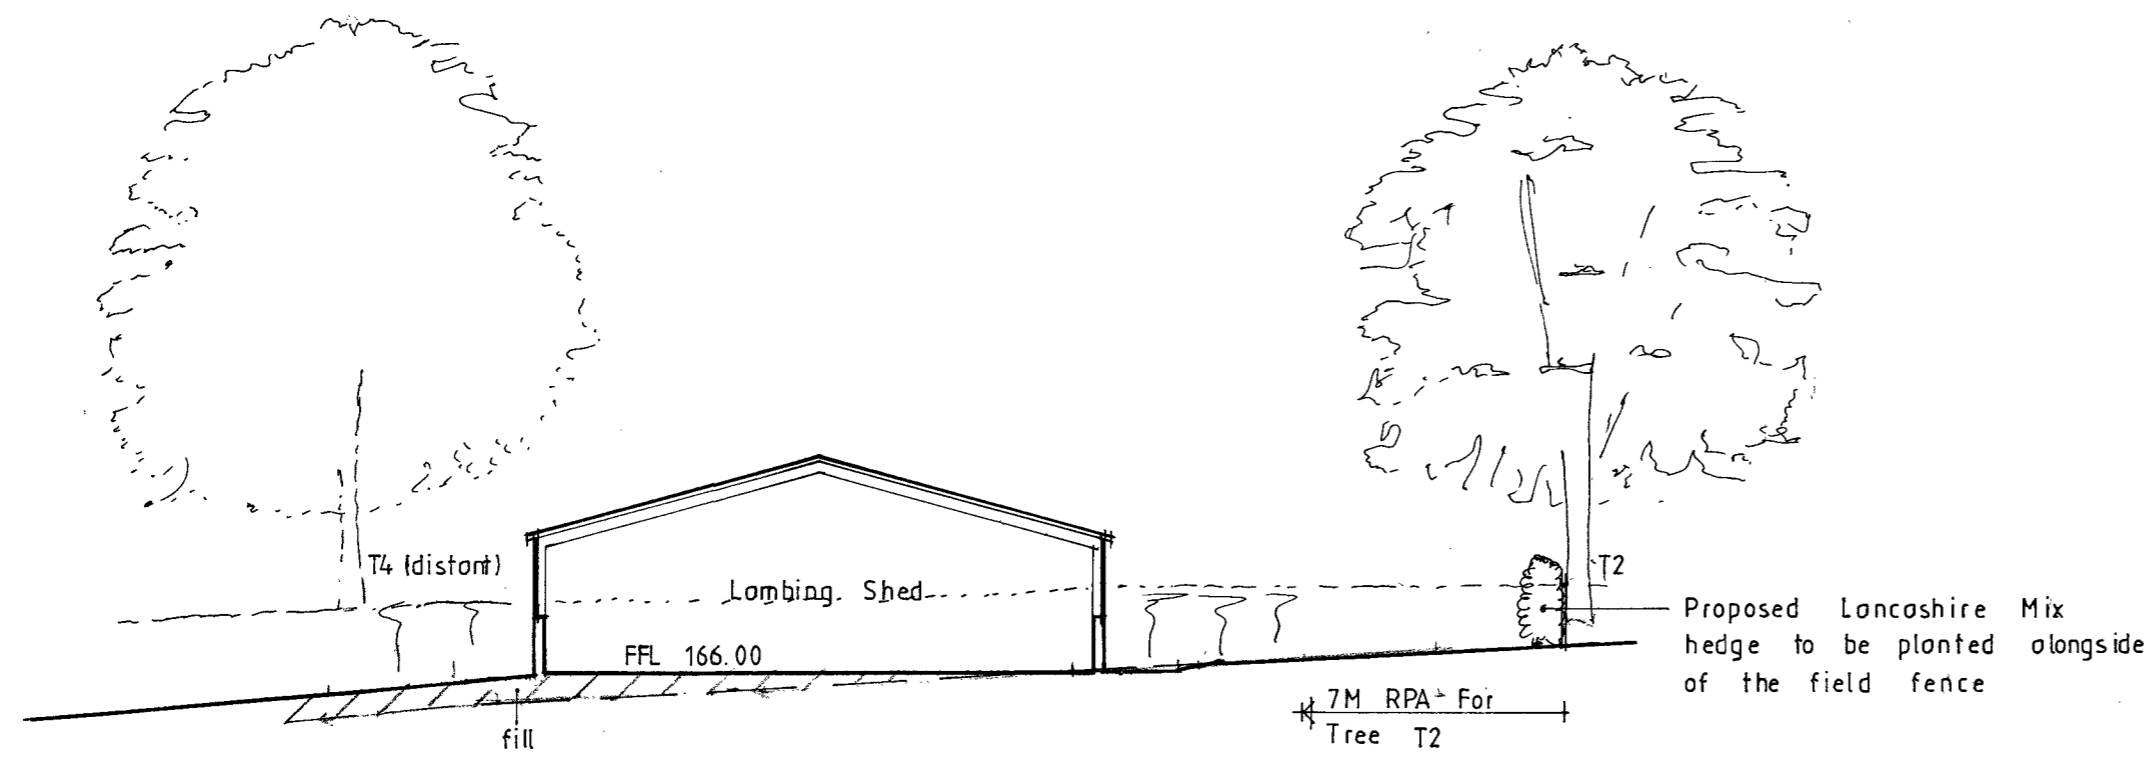

Dotum level line 160.00

Section thro' B B

REV A Sections altered to suit the Tree Constraints Plan and RPAs 21/3/16

REV B Drawing updated to suit revised positioning of the building 28/06/16 SGH

Client

Mr and Mrs Smith

Job Title

Proposed Lambing Shed At
 Hollins Farm
 Stopper Lane
 Rimington

Drawing Title

Proposed Site Sections

Scale 1/100 e A2	Date Jan. 2016	Drawn SGH
---------------------	-------------------	--------------

spa
 ARCHITECTS

SUNDERLAND PEACOCK & ASSOCIATES LTD.
 HAZELMERE, PHILICO ROAD, CLITHEROE,
 LANCASHIRE, BB7 2AG
 T 01200 423178 F 01200 427328
 E info@sunderlandpeacock.com
 www.sunderlandpeacock.com



5 0 2 9 - 0 6 B