



Prop Rear Elev

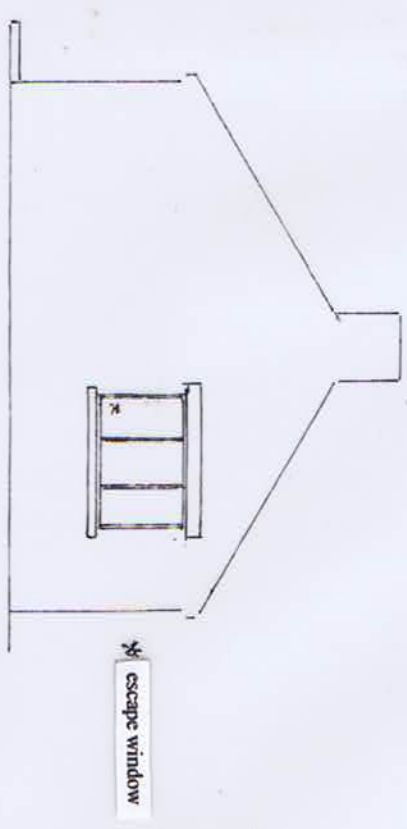

Prop Right Elev




Prop Front Elev

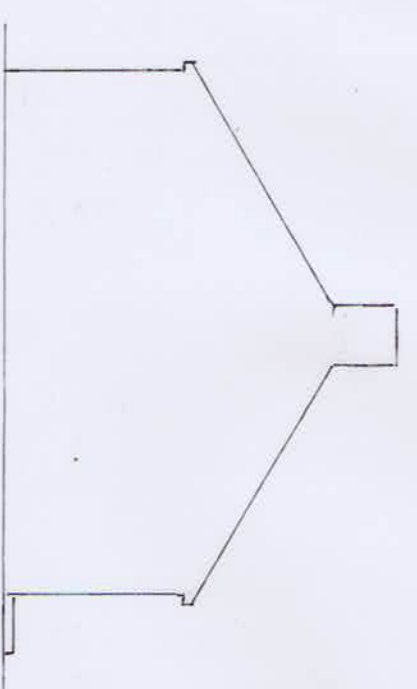

Prop Left Elev

**Proposed Garage Conversion at
Woodgate Lodge Startifants Lane
Chipping**

exit gully

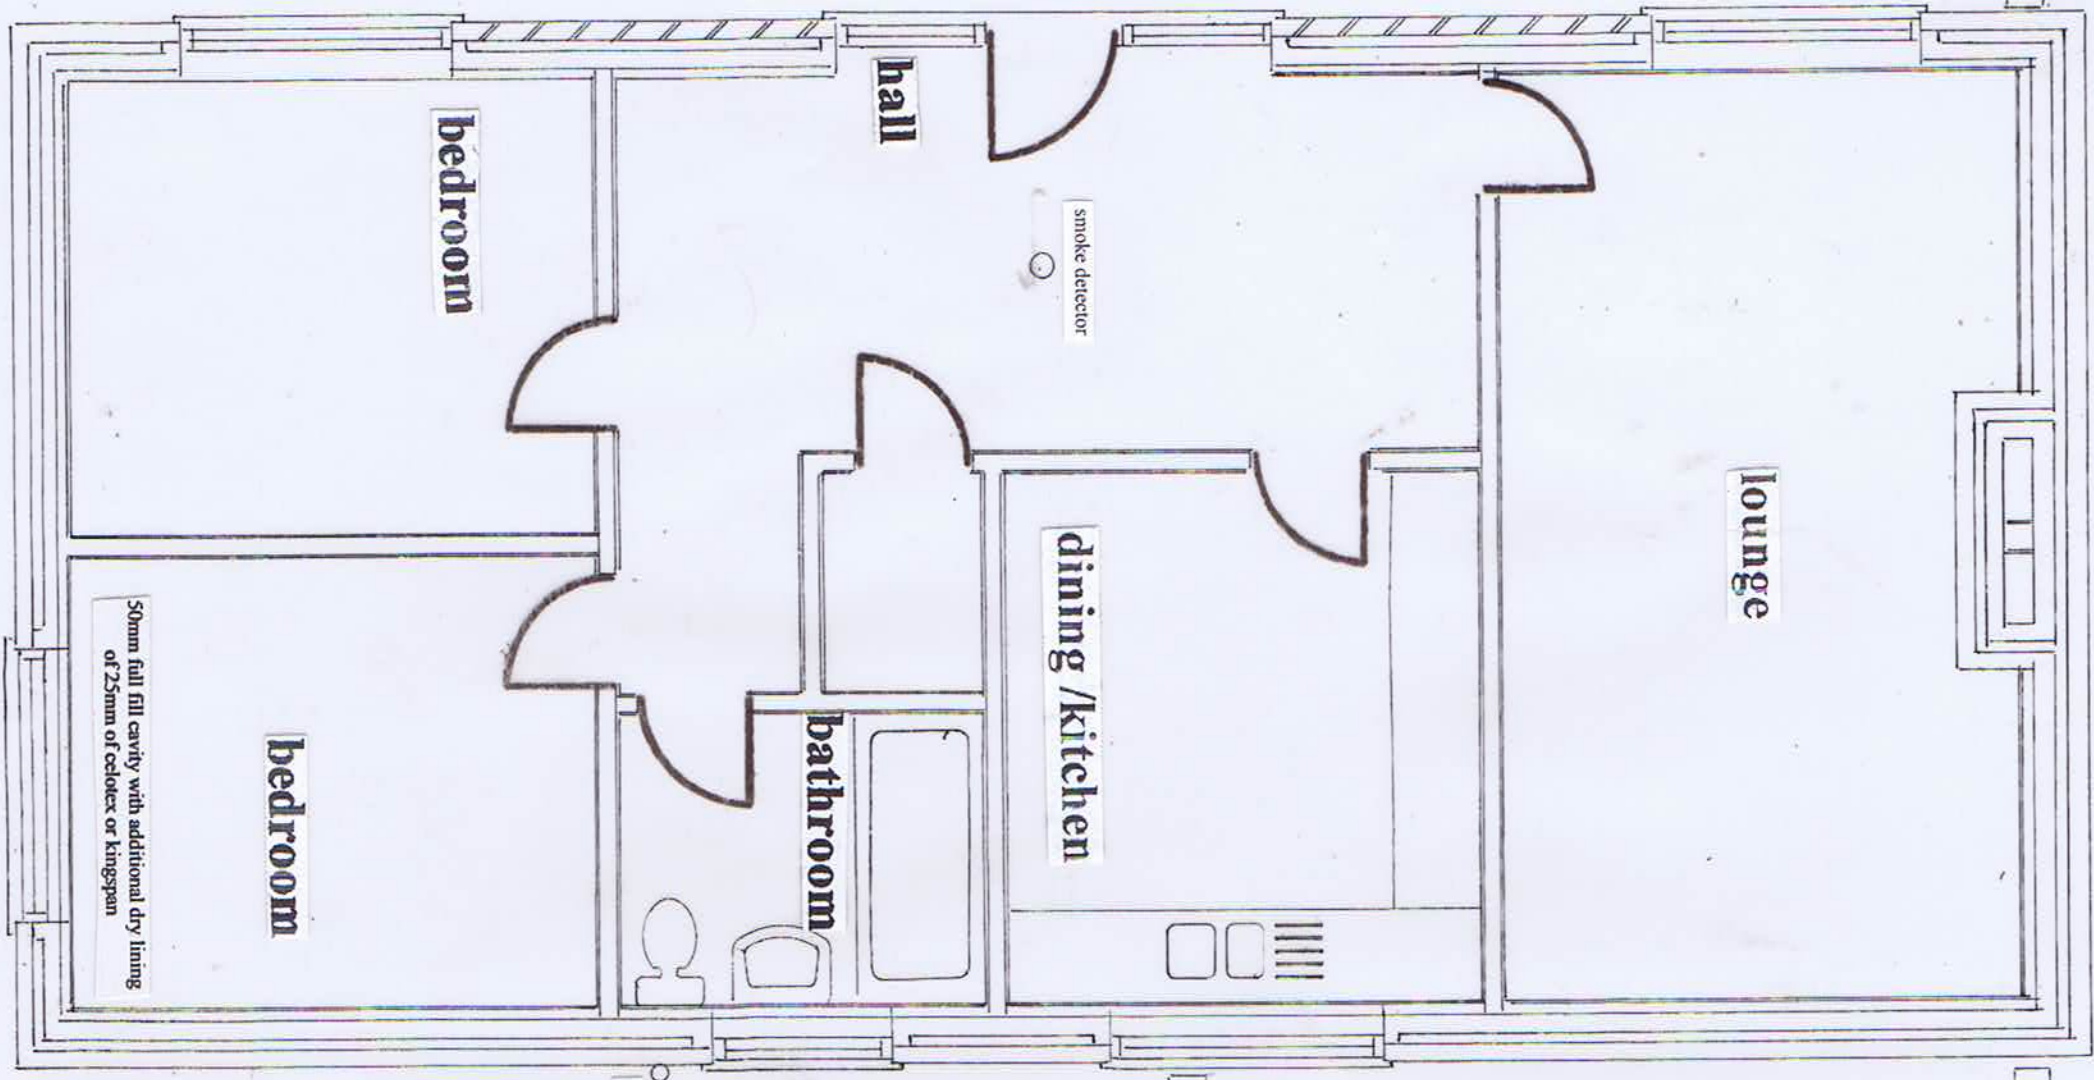

exit gully

Prop Ground Floor Plan

Scales 1:50 1:100

area of soakaway to be determined after a percolation test has been carried out by a nominated contractor.

window obscure glazed

Syp fitted with a rodding boss at foot of stack

50mm full fill cavity with additional dry lining of 25mm of celotex or kingspan

**Proposed Garage Conversion at
Woodgate Lodge Startifants Lane
Chipping**