



NORTH

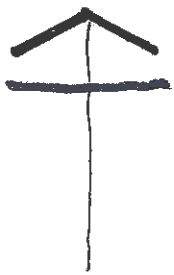

320160691P

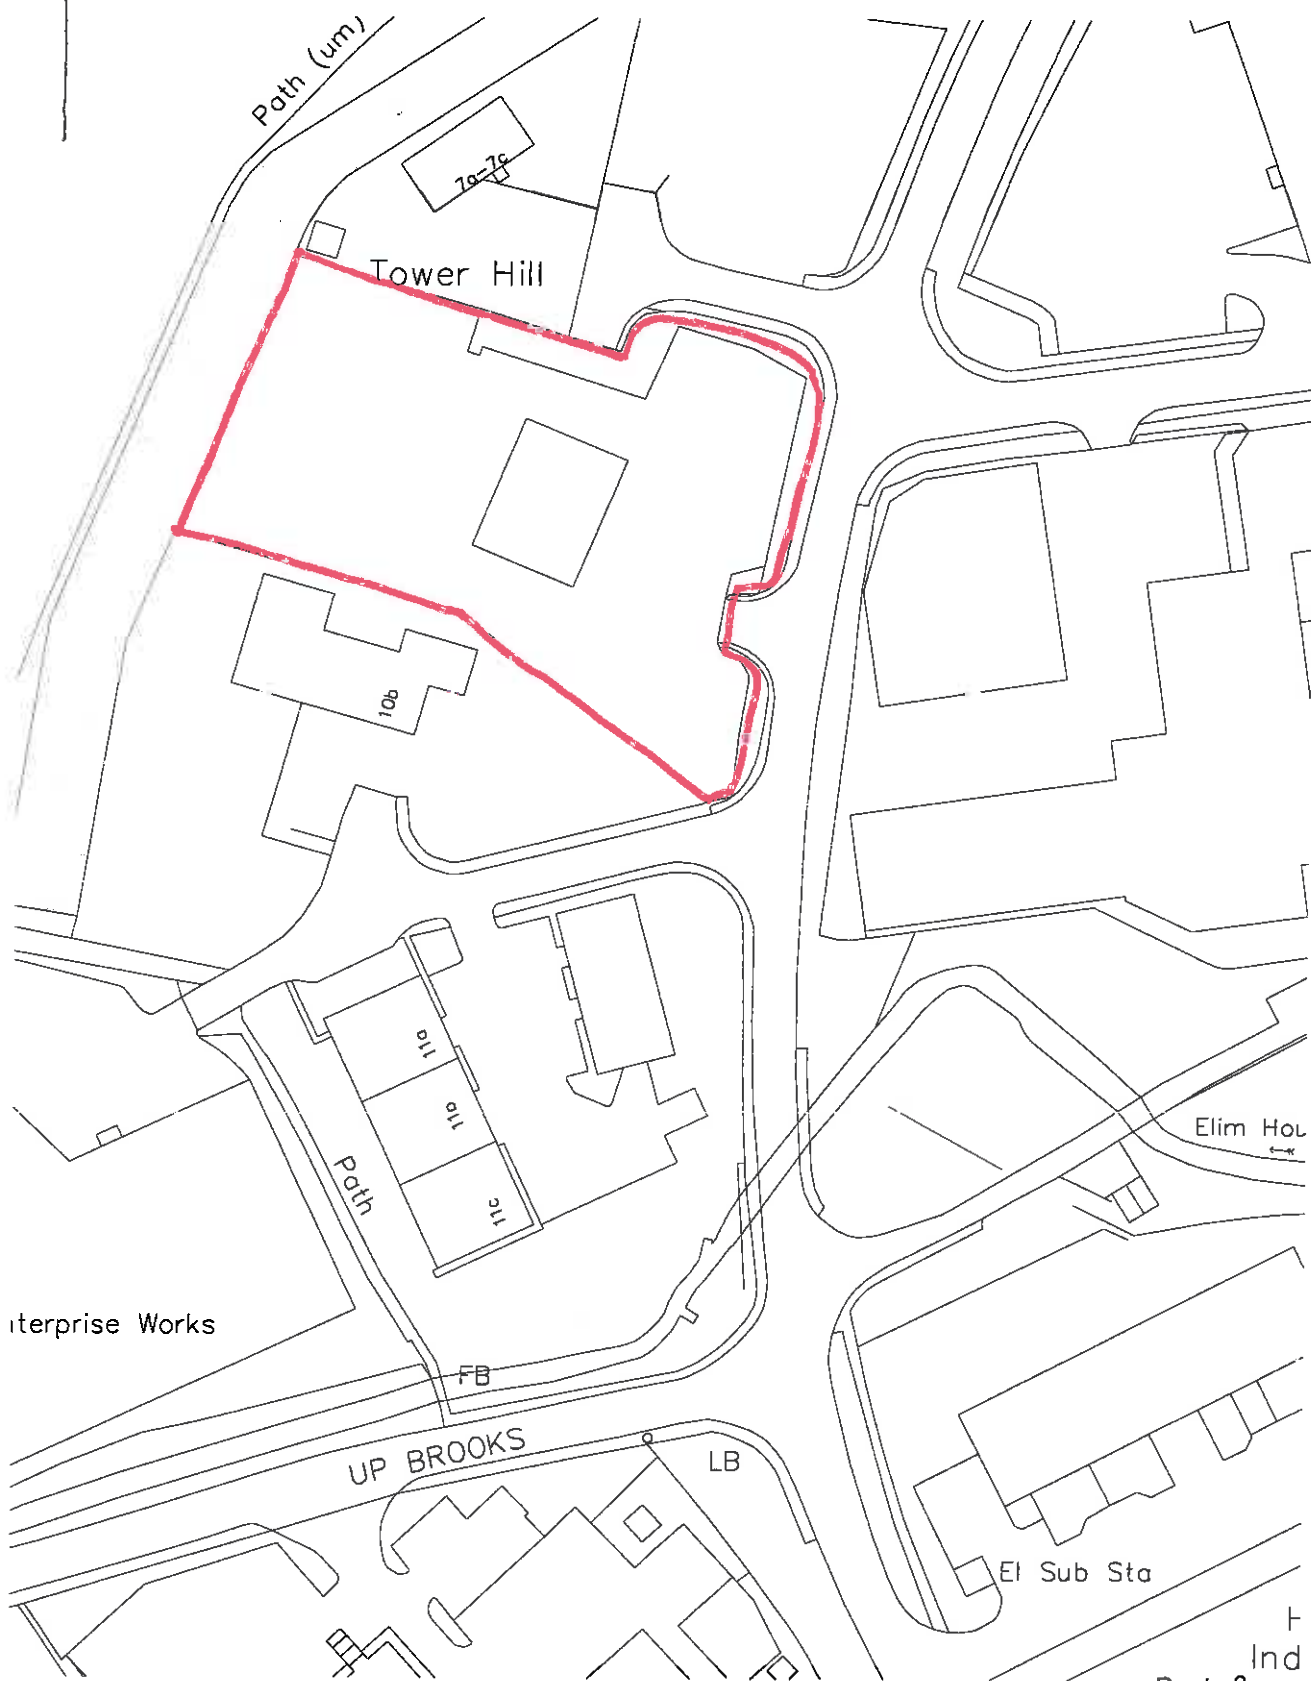

LOCATION PLAN. SCALE 1:1250
JACKSON TRANSPORT, SATHILL INDUSTRIAL ESTATE.