

	<b>WILSON MASON</b>
and House ing Lane nlesbury	T 01772 877455 F 01772 877456
ston 5 OUX	E preston@wilsonmason.co.uk www.wilsonmason.co.uk

This drawing is to be read in conjunction with all relevant consultants' and specialists' drawings. The Architect is to be notified of any discrepancies before proceeding. Do not scale from this drawing. All dimensions are to be checked on site. This drawing is subject to copyright.

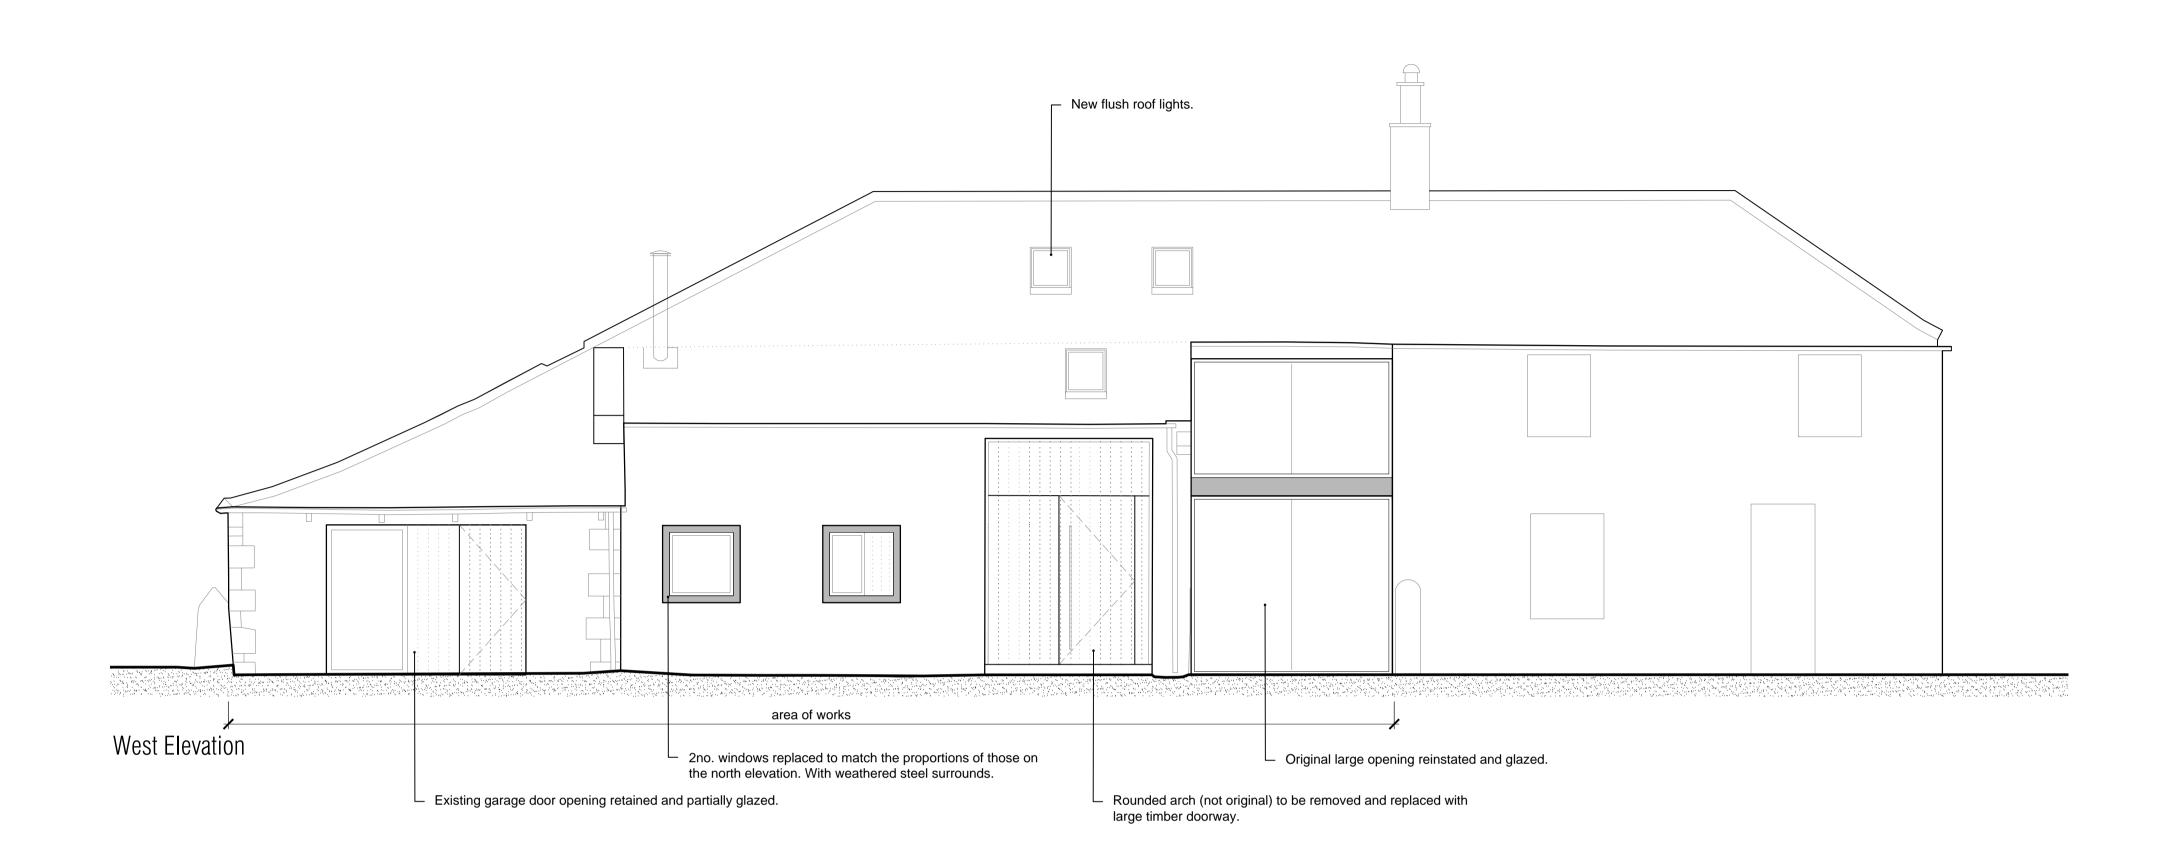

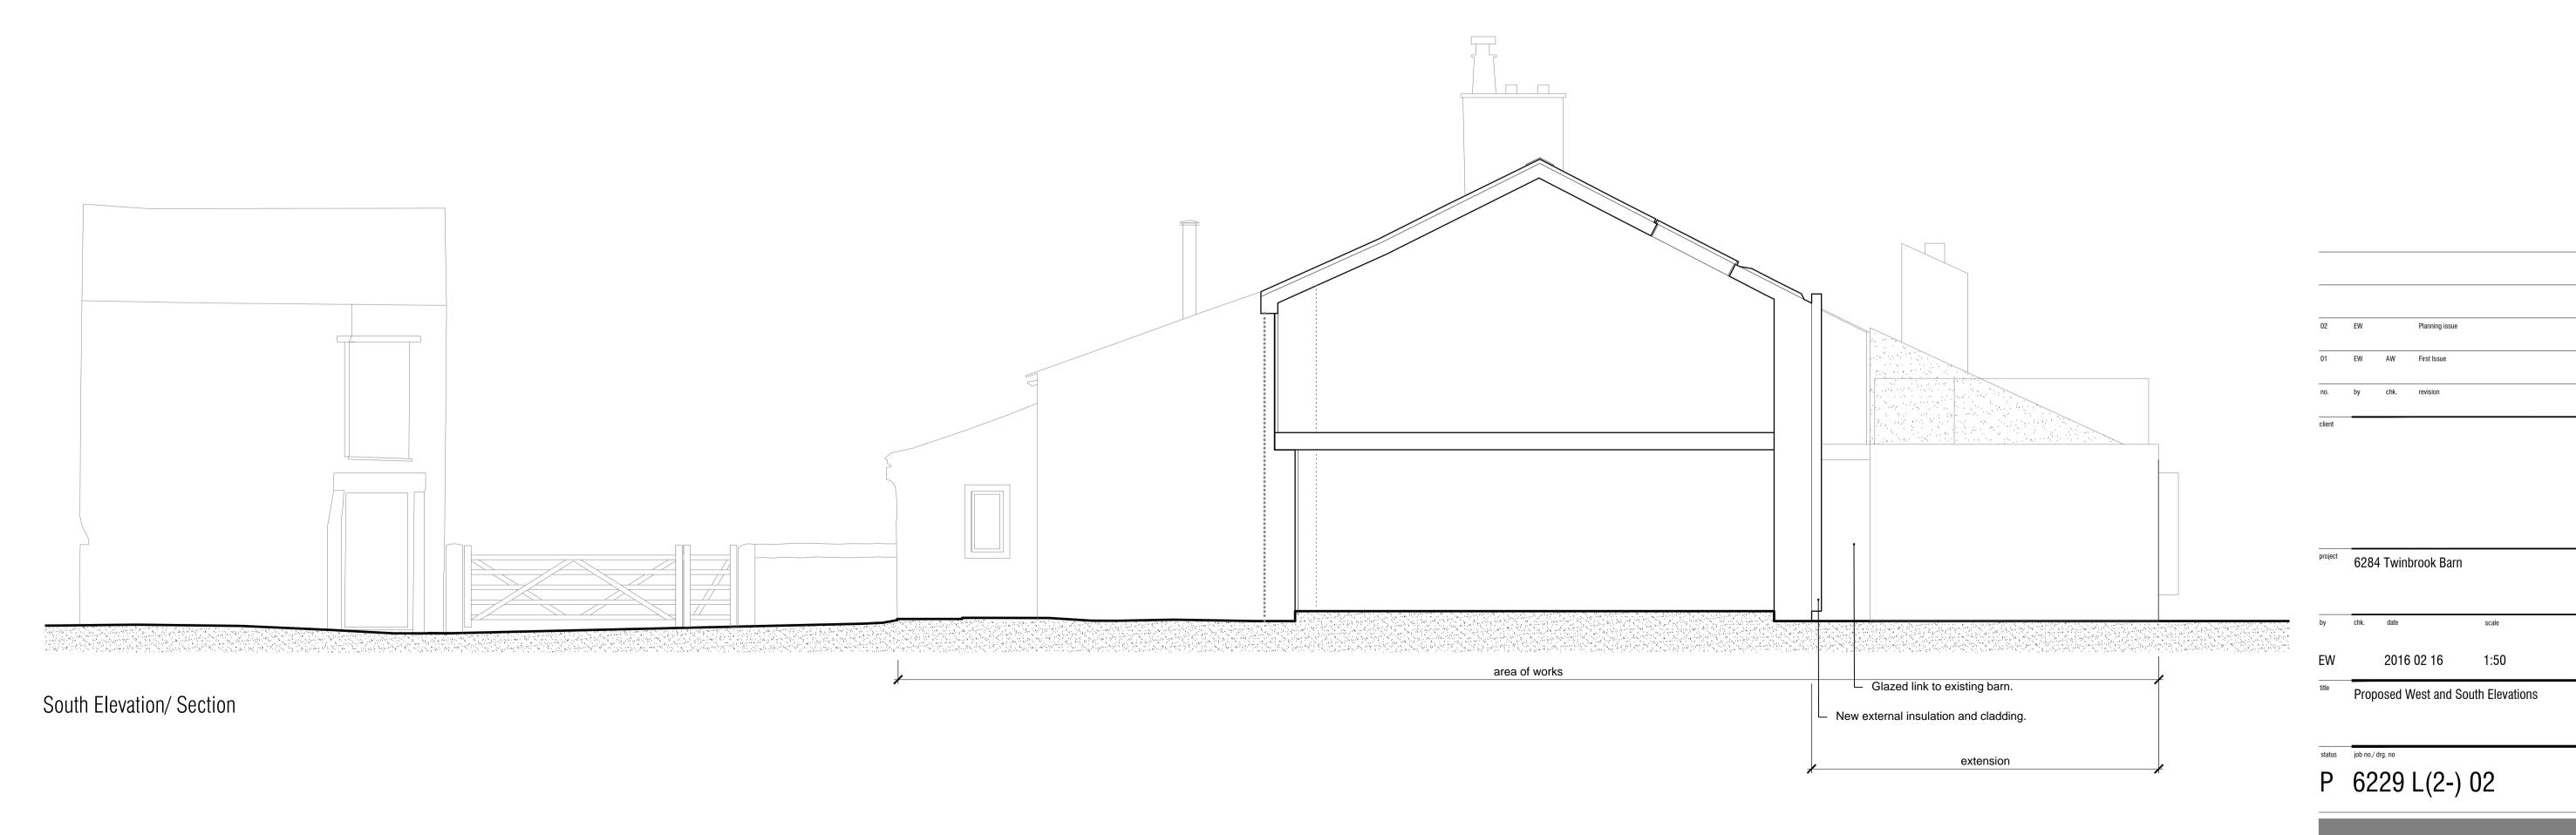

2016 07 15