


North Elevation

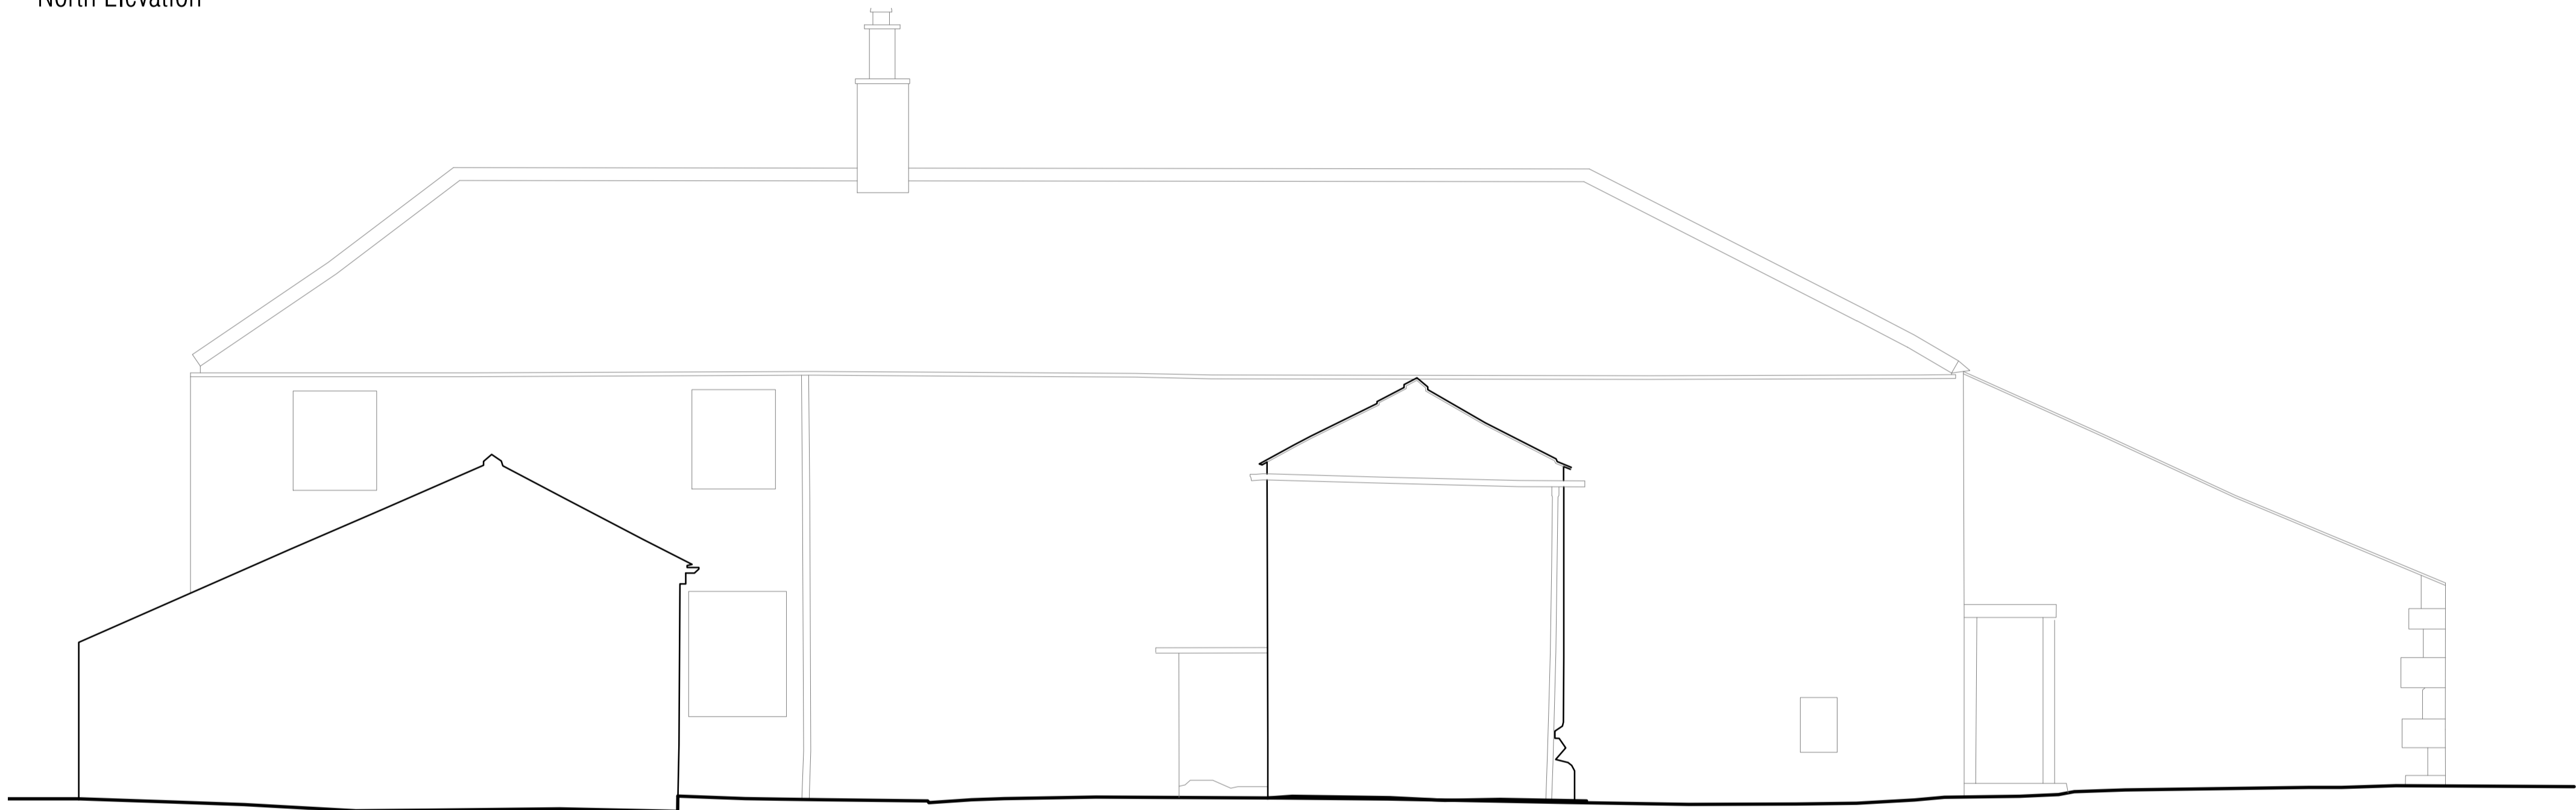

East Elevation



West Elevation

01	EW	First Issue		2016 07 15
no.	by	chk.	revision	date
client				

project	6284 Twinbrook Barn			
by	chk.	date	scale	sheet size
EW		2016 02 16	1:50	A1
title	Existing Elevations			

status	job no. / dsg. no.	revision
P	6229 L(2-) 03	01