

Upland House T 01772 877455
Spring Lane F 01772 877456
Samlesbury
Preston E preston@wilsonmason.co.uk
PR5 0UX www.wilsonmason.co.uk

This drawing is to be read in conjunction with all relevant consultants' and specialists' drawings. The Architect is to be notified of any discrepancies before proceeding. Do not scale from this drawing. All dimensions are to be checked on site. This drawing is subject to copyright.

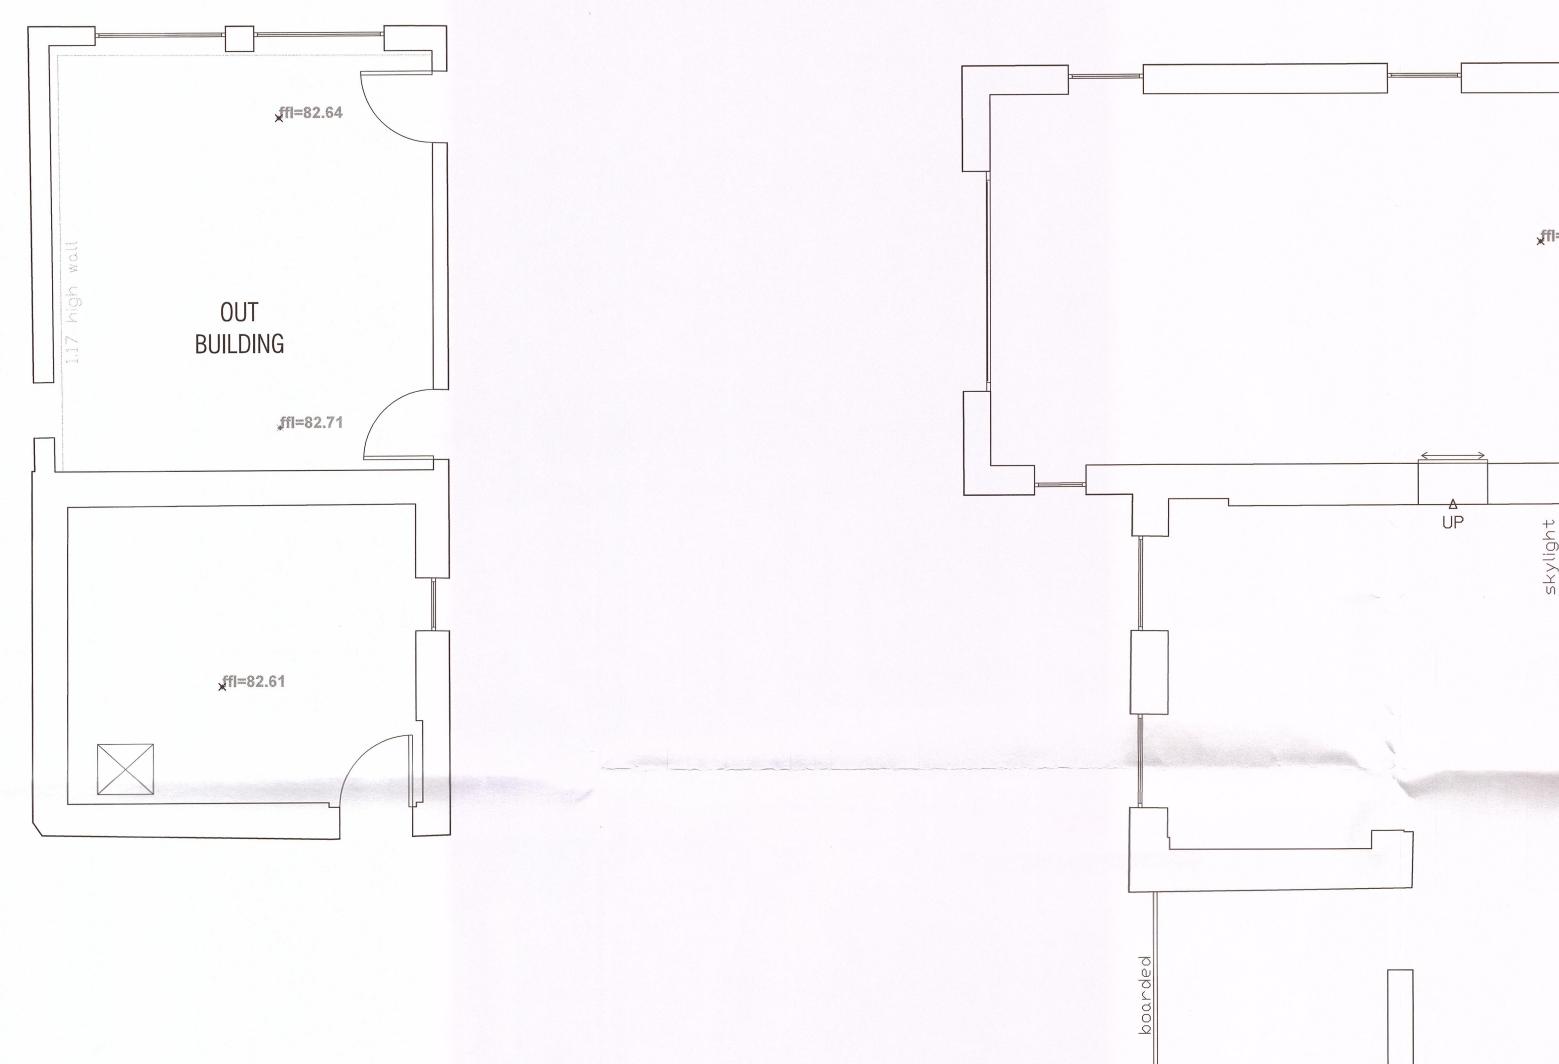

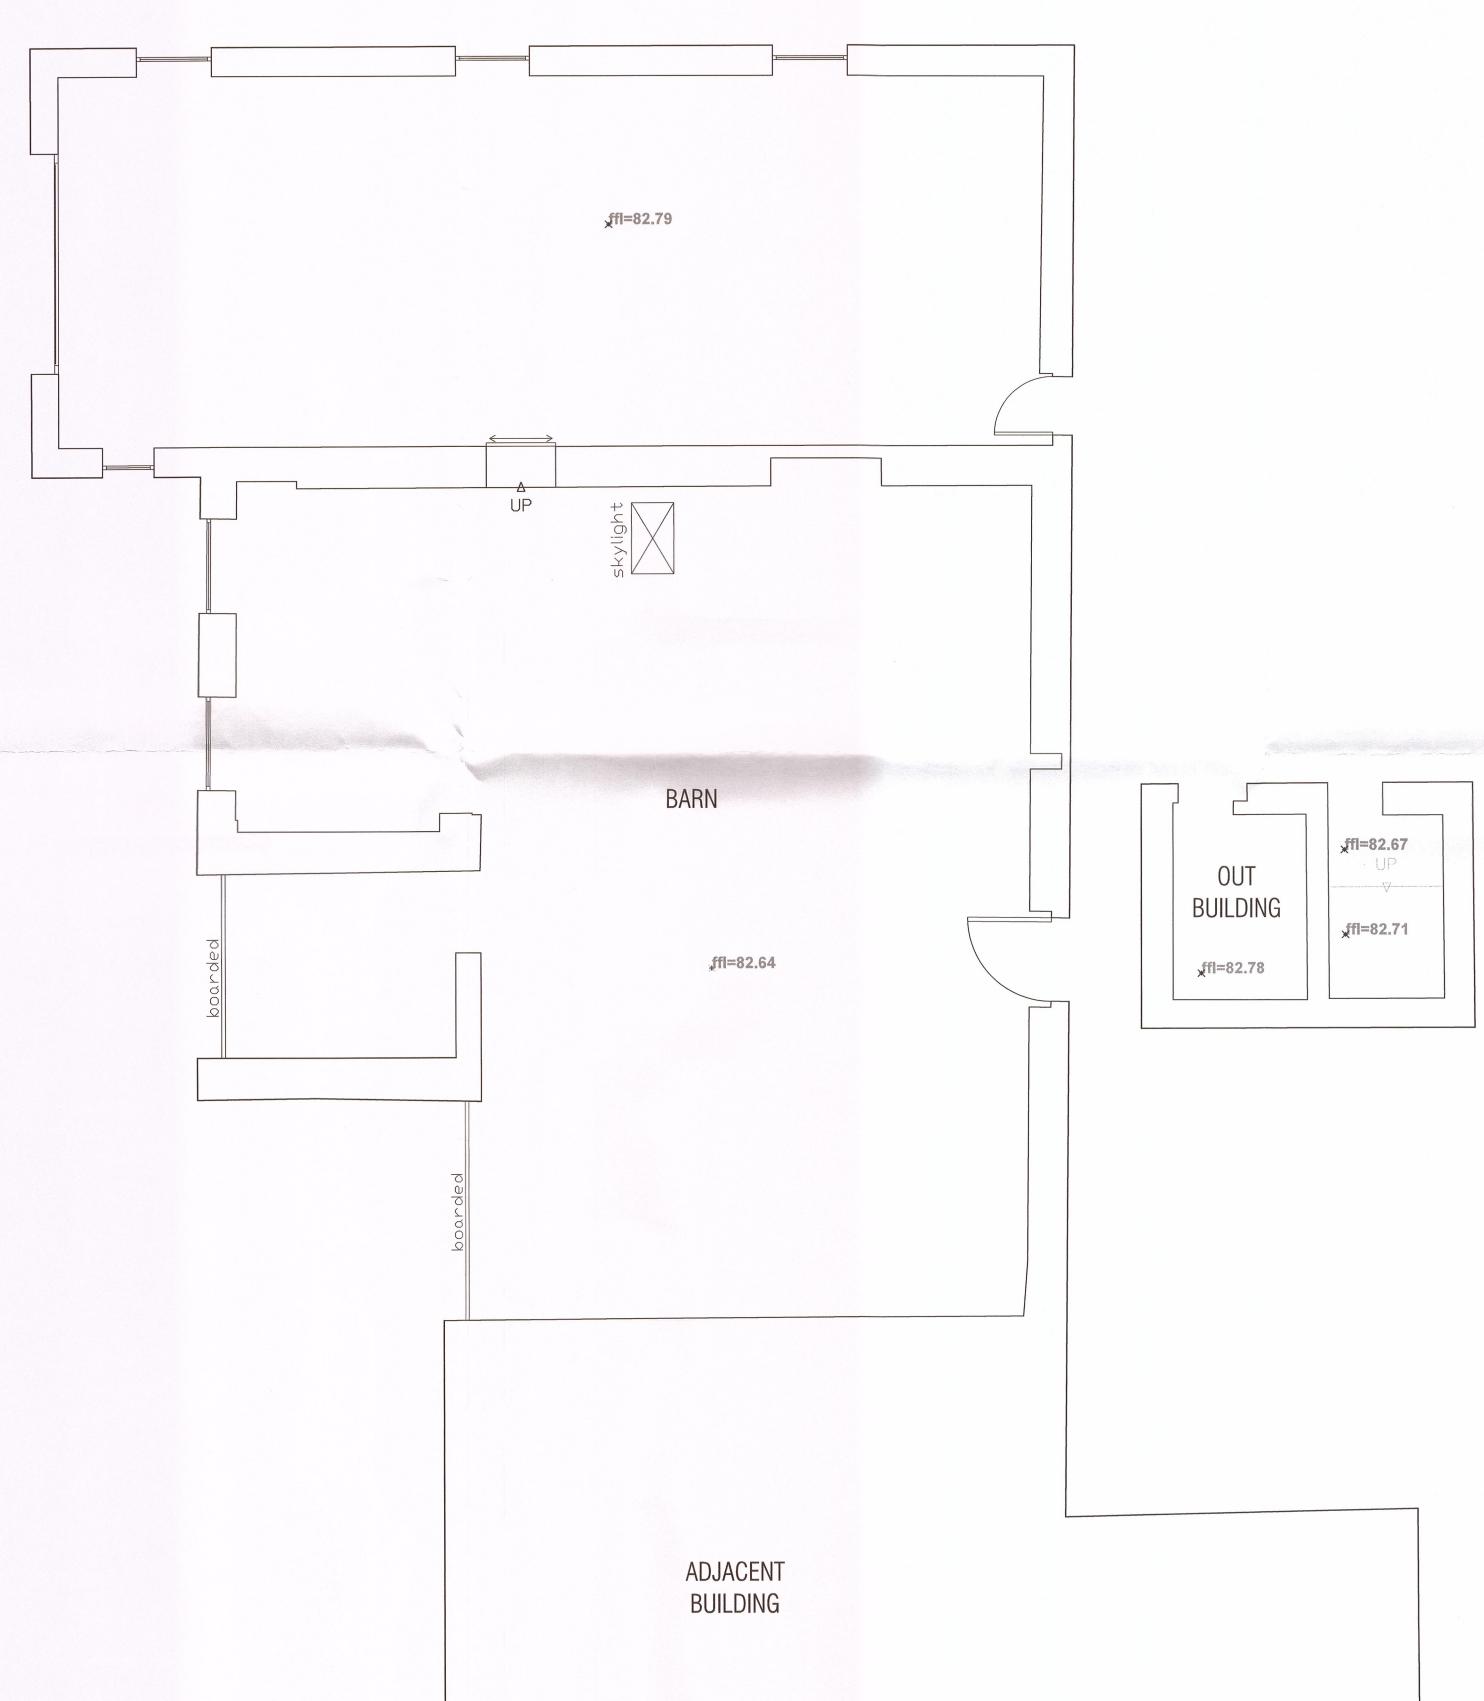



320160698P

01	EW		Planning issue	2016 07 18
no.	by	chk.	revision	date
client				

P	job no./ o	29 L(1-)	revision	
	EXIS'	TING PLAN		
EW title	- Landing and the same of the	2016 07 15	1:50	A1
by	chk.	date	scale	sheet size
		Twinbrook Barn		

WILSON MASON