



PHOTO SHOWING WINDOW W1

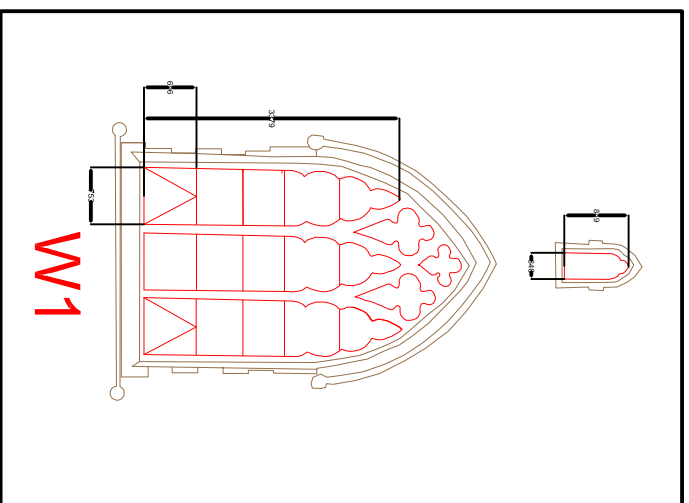

PROPOSED NEW WINDOW DESIGNS
AND OPENERS
SCALE 1:100




PHOTO SHOWING WINDOWS W2 AND W3

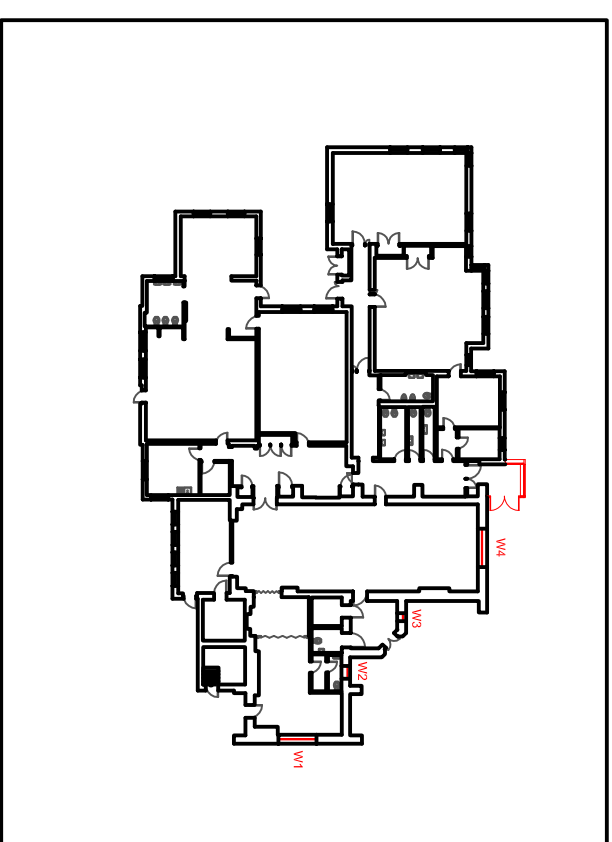


PLAN SHOWING WINDOWS
TO BE REPLACED
SCALE 1:500




PHOTO SHOWING WINDOW W4

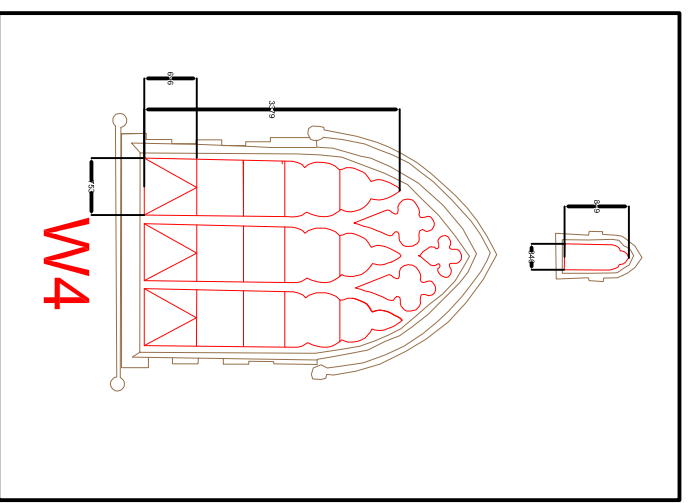

PROPOSED NEW WINDOW DESIGNS
AND OPENERS
SCALE 1:100

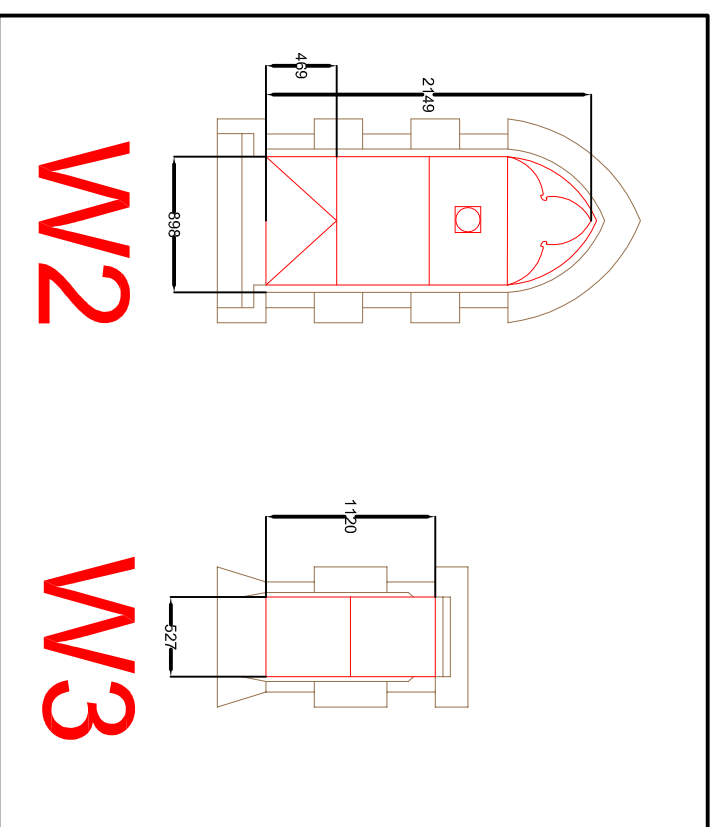


PROPOSED NEW WINDOW DESIGNS
AND OPENERS
SCALE 1:50

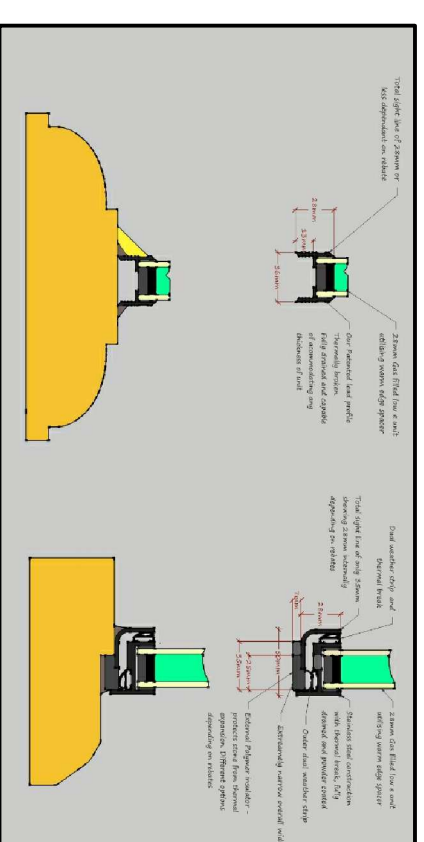

PROPOSED NEW FRAME SECTIONS

DATE	REV	NOTES
20/7/16	D3	PLANNING APPLICATION ISSUE
12/7/16	D2	REVISED SKETCH SCHEME
04/7/16	D1	SKETCH SCHEME ISSUE

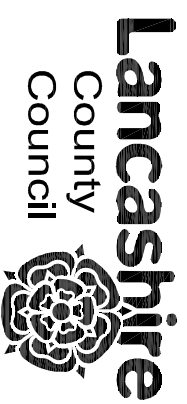

Design & Construction

PO BOX 26, COUNTY HALL, PRESTON, PR1 8XB
TEL: 0300 1236701

TOWN NAME
RIBCHESTER

PREMISES NAME
ST WILFRID'S CE VA
PRIMARY SCHOOL

PREMISES NO.
06070

SCALE ● A3
see dwg

DRAWN BY
SM

DATE
07/16

CHECKED BY
DMCK

PROJECT
REPLACEMENT WINDOWS
AND DOOR UNITS

DRAWING TITLE
PHOTOS, PROPOSED NEW
WINDOW DESIGNS, LOCATION PLAN
AND PROPOSED FRAME SECTION

DRAWING STATUS
DETAILED DESIGN

NOTE: ALL RIGHTS DESCRIBED IN CHAPTER IV OF THE COPYRIGHT, DESIGN AND PATENTS ACT 1988 HAVE BEEN GENERALLY ASSERTED. DIMENSIONS ARE NOT TO BE SCALED FROM THIS DRAWING. ALL WRITTEN MEASUREMENTS ARE TO BE CHECKED ON SITE BY THE CONTRACTOR.

PROJECT NO.
N1003160

DRAWING NO.
B02

REVISION
D3