
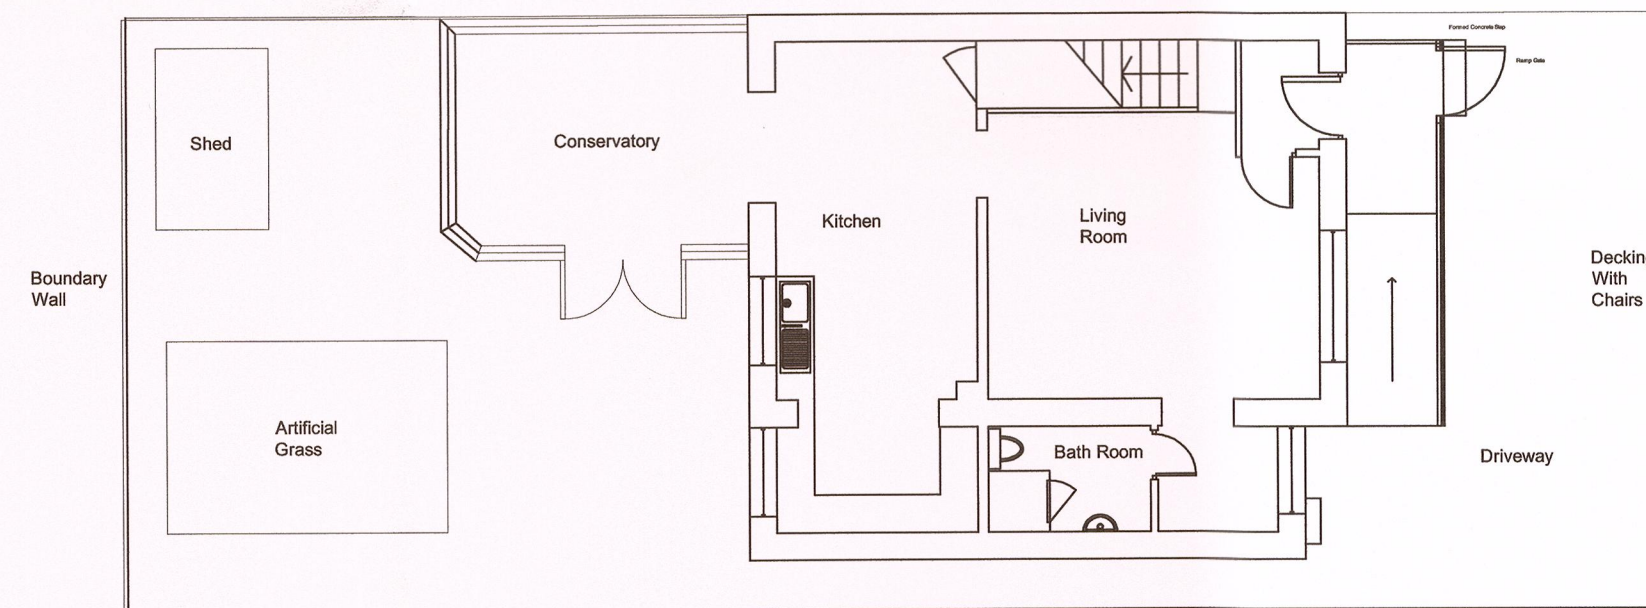
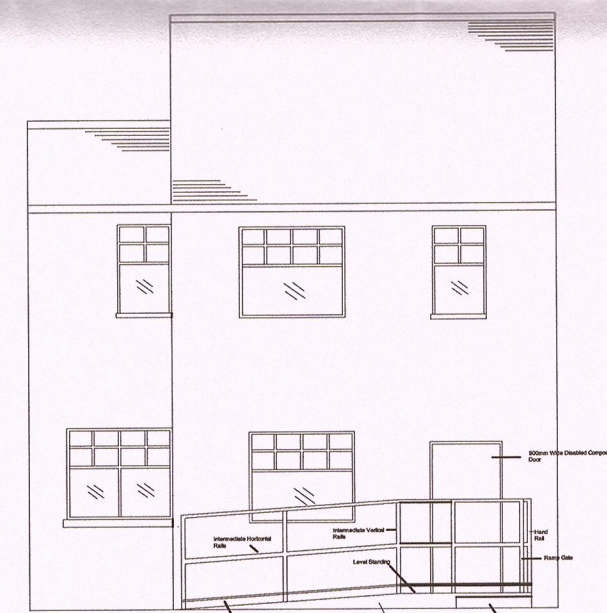
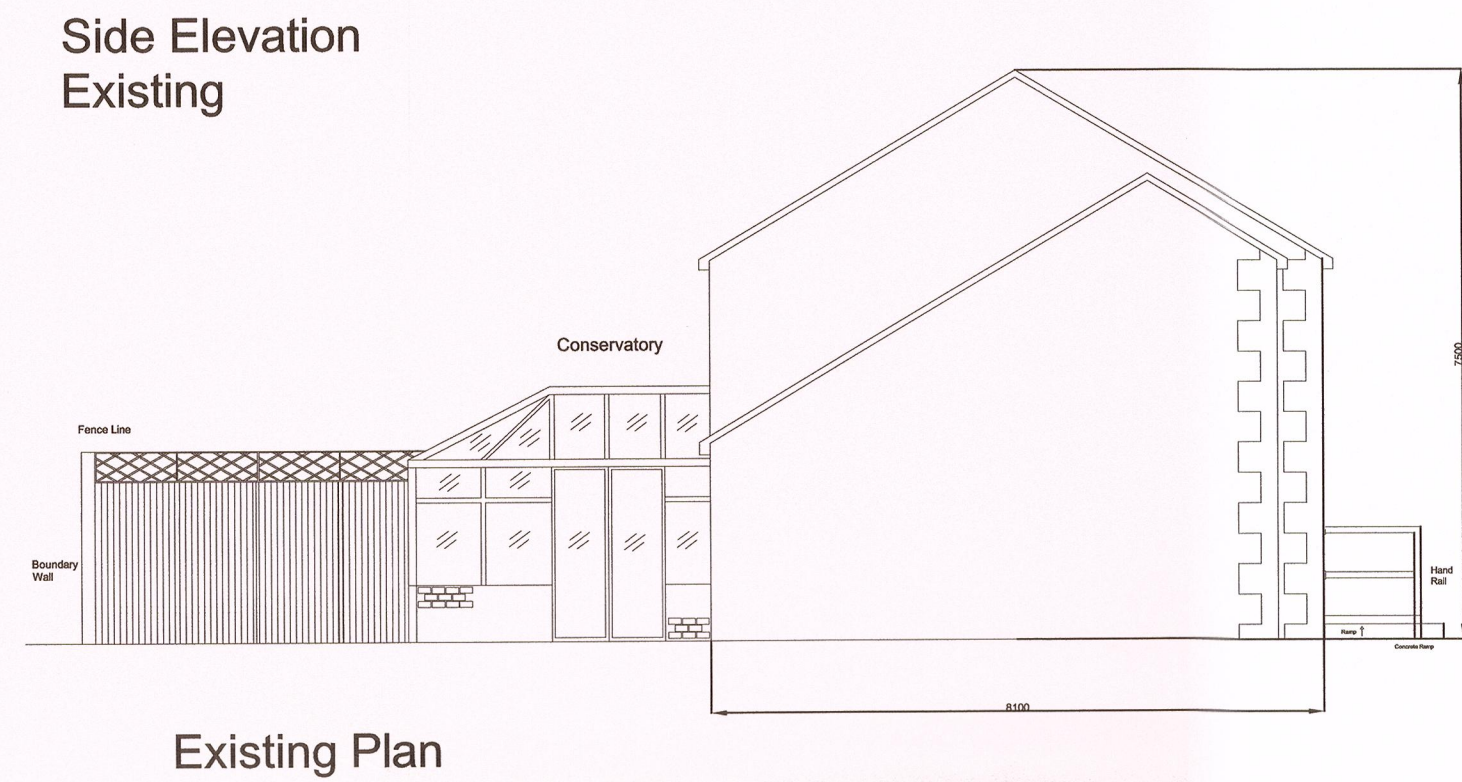


320160713P

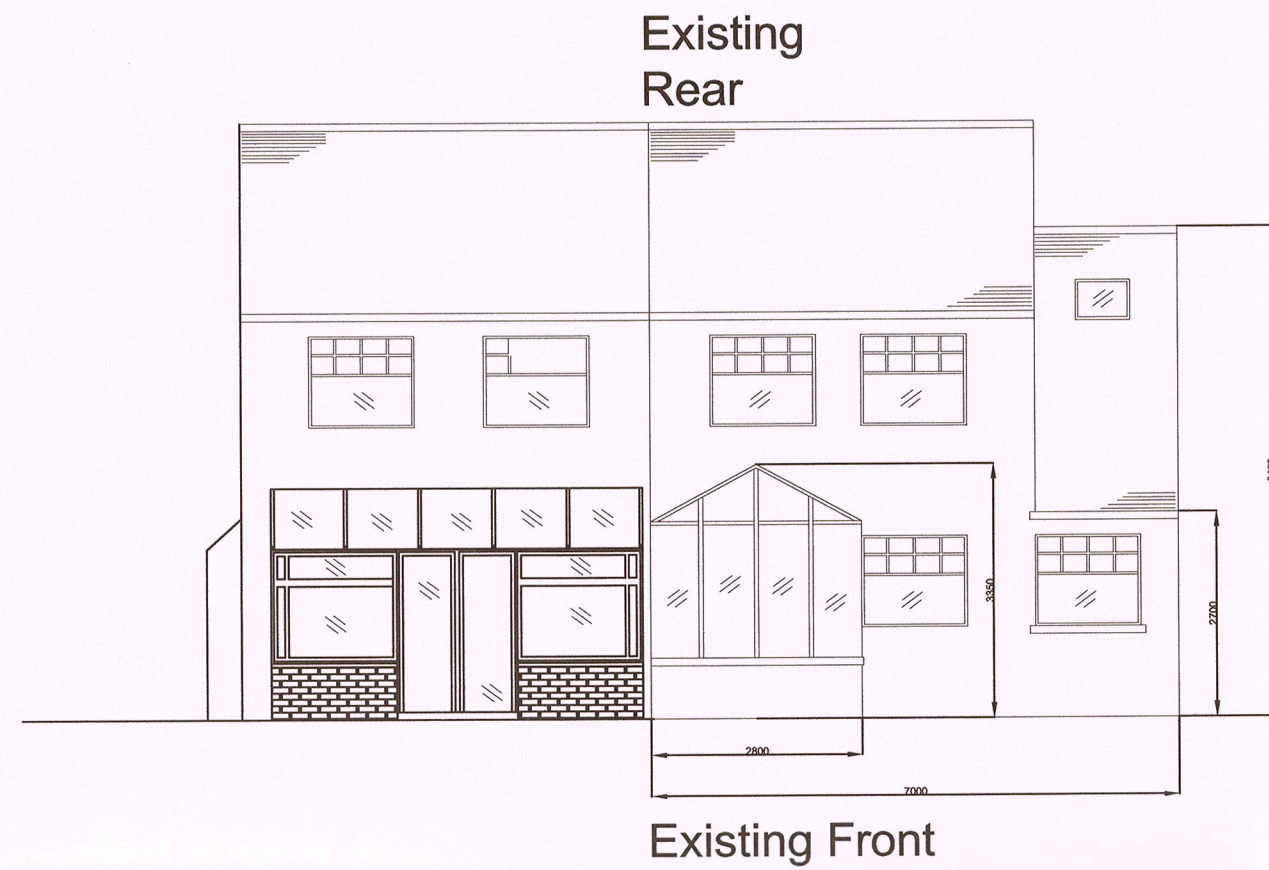

Existing Elevations

No.	Revision/Issue	Date
Project 33-RIVERLEA	Sheet	
Date 25-07-16		
Scale 1:100		

Project Name and Address
33-RIVER-LEA
-GARDENS
CLITHEROE
BB7-1QQ

