


320160713P


Proposed Rear
Elevation




Proposed Side
Elevation

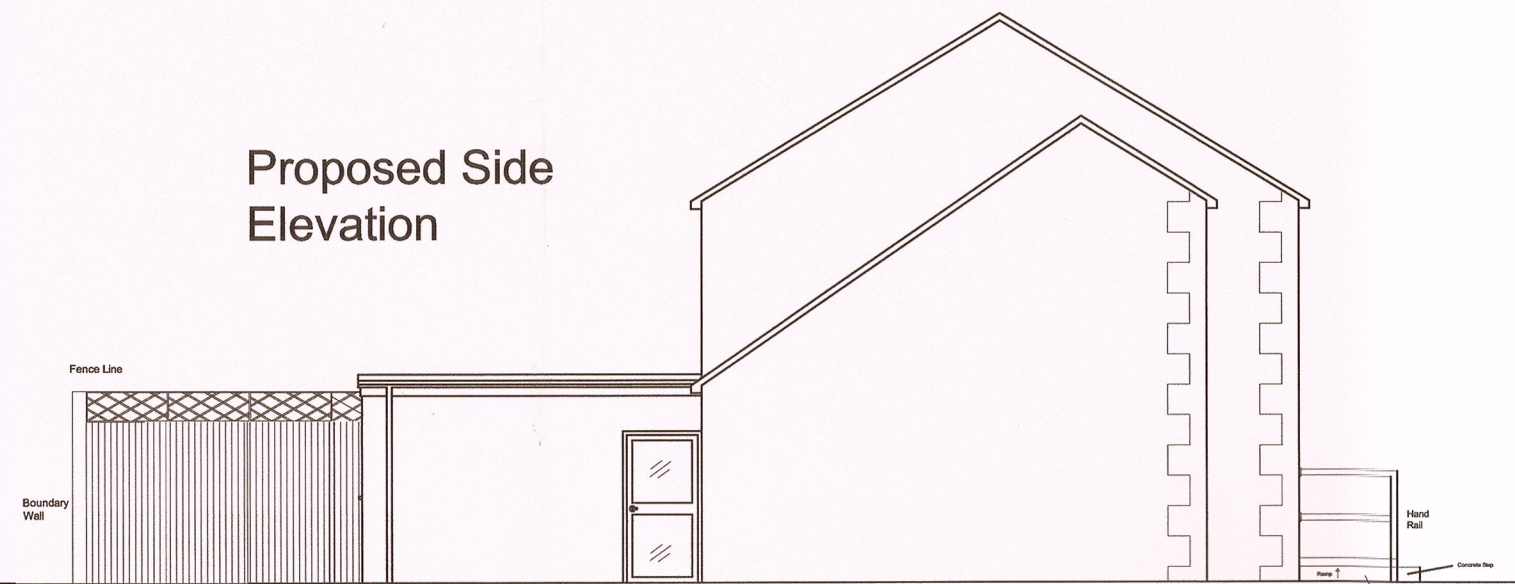

Front Elevation

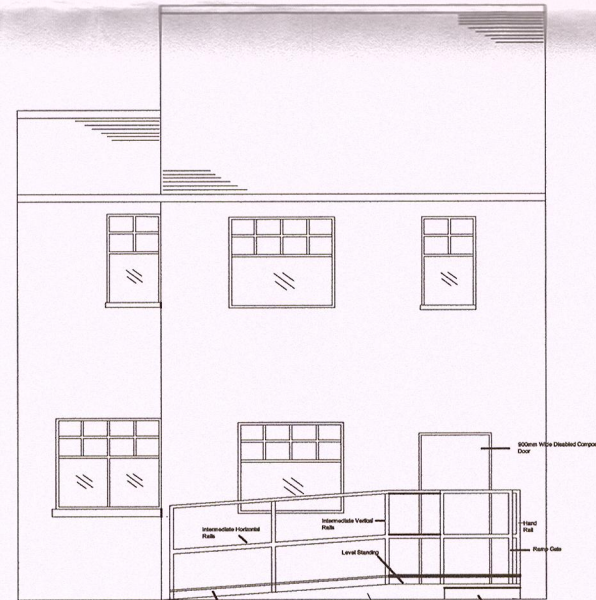

Proposed Plan

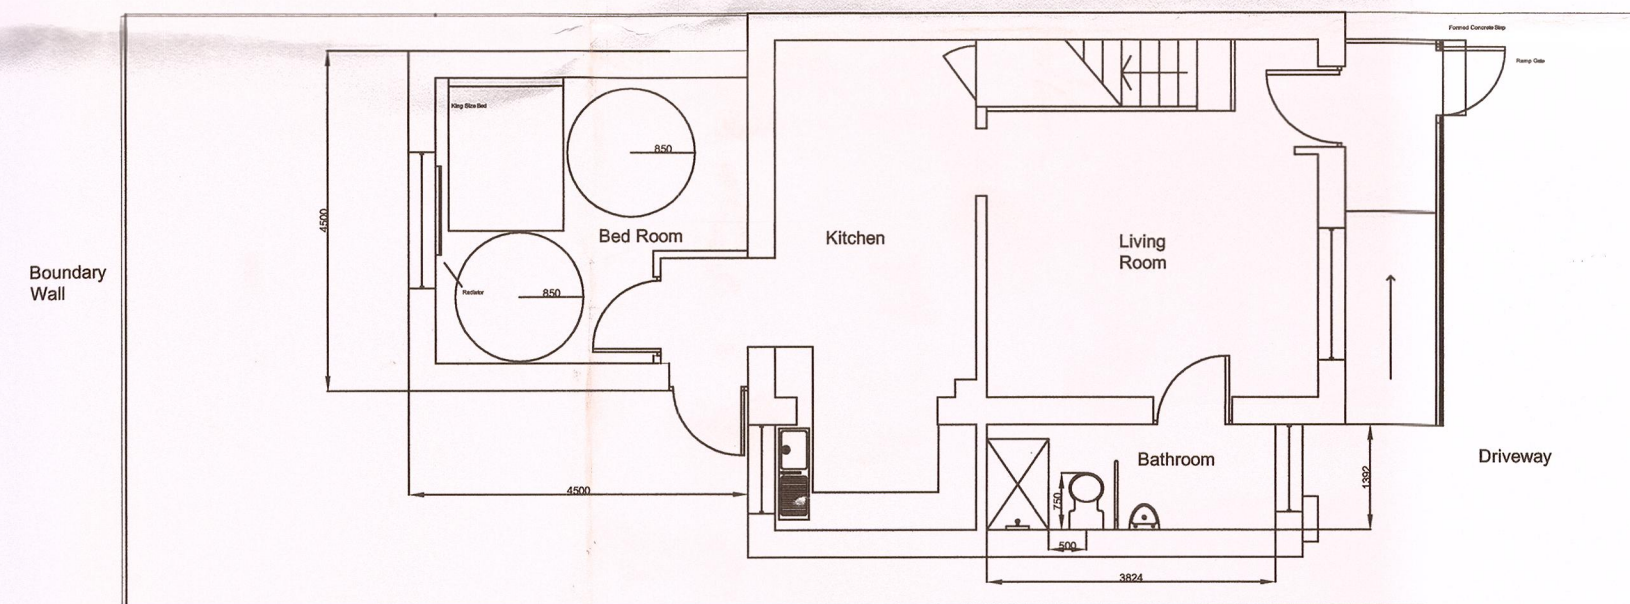

Proposed
Elevations

No.	Revision/Issue	Date
33-RIVERLEA		
25-07-16		
1:100		

Project Name and Address
33-RIVER-LEA
-GARDENS
CLITHEROE
BB7-1QQ

