


**PROPOSED  
GROUND FLOOR  
PLOT 1  
1:100**



**PROPOSED  
FIRST FLOOR  
PLOT 1  
1:100**

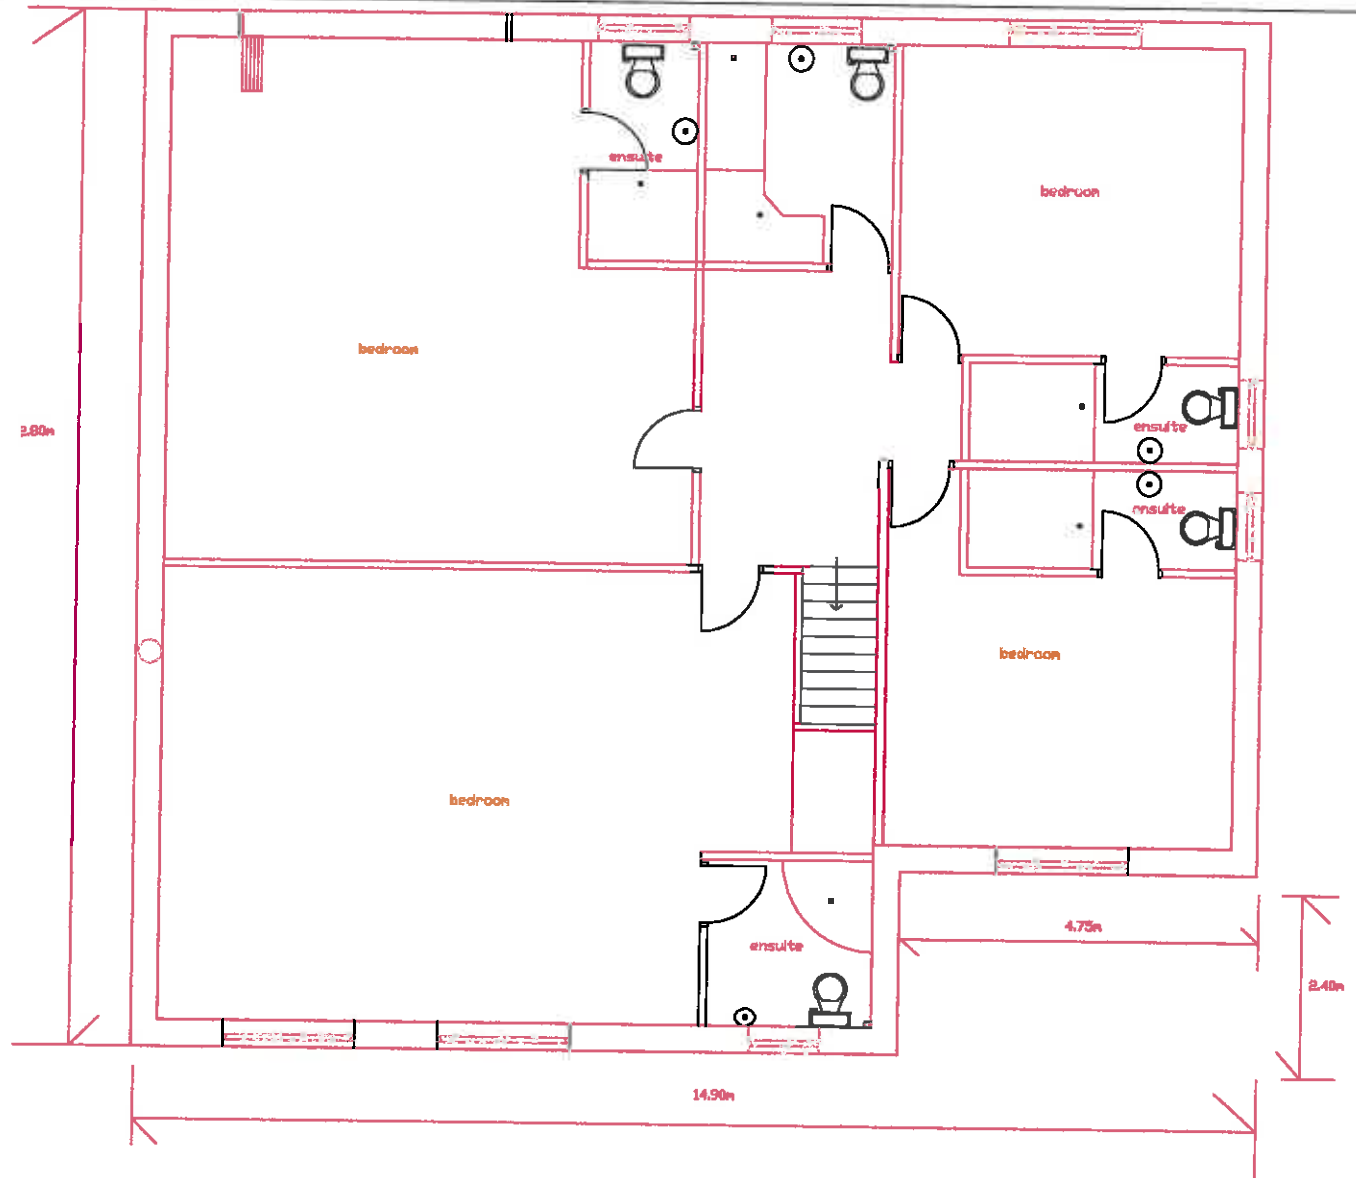

**PROPOSED FRONT VIEW  
PLOT 1  
1:100**

PLEASE DO NOT SCALE OF THIS DRAWING TAKE ALL DIMENSIONS ON SITE  
(builders Note)  
Do not start any works until all the approvals have been obtained.  
Any discrepancy to be reported to Plans Drawn as soon as possible.

client:  
**JAVED IQBAL  
DARLEA,  
LONDSIGHT ROAD,  
CLAYTON LE DALE,  
BB195X  
TEL 07803616363**

project:  
**RIBBLE VALLEY  
BOROUGH COUNCIL  
PLANNING**

**PLANS DRAWN**  
tel.no  
07952934281  
07856609593  
email  
Bawinterbottom  
@aol.com  
[www.plansdrawn.org](http://www.plansdrawn.org)


drawing title:  
**PLOT DETAILS**

date:  
**MAY. 2016**



drawn: **DRW**

project no.  
**LR01**

drg. no. **03** A3paper

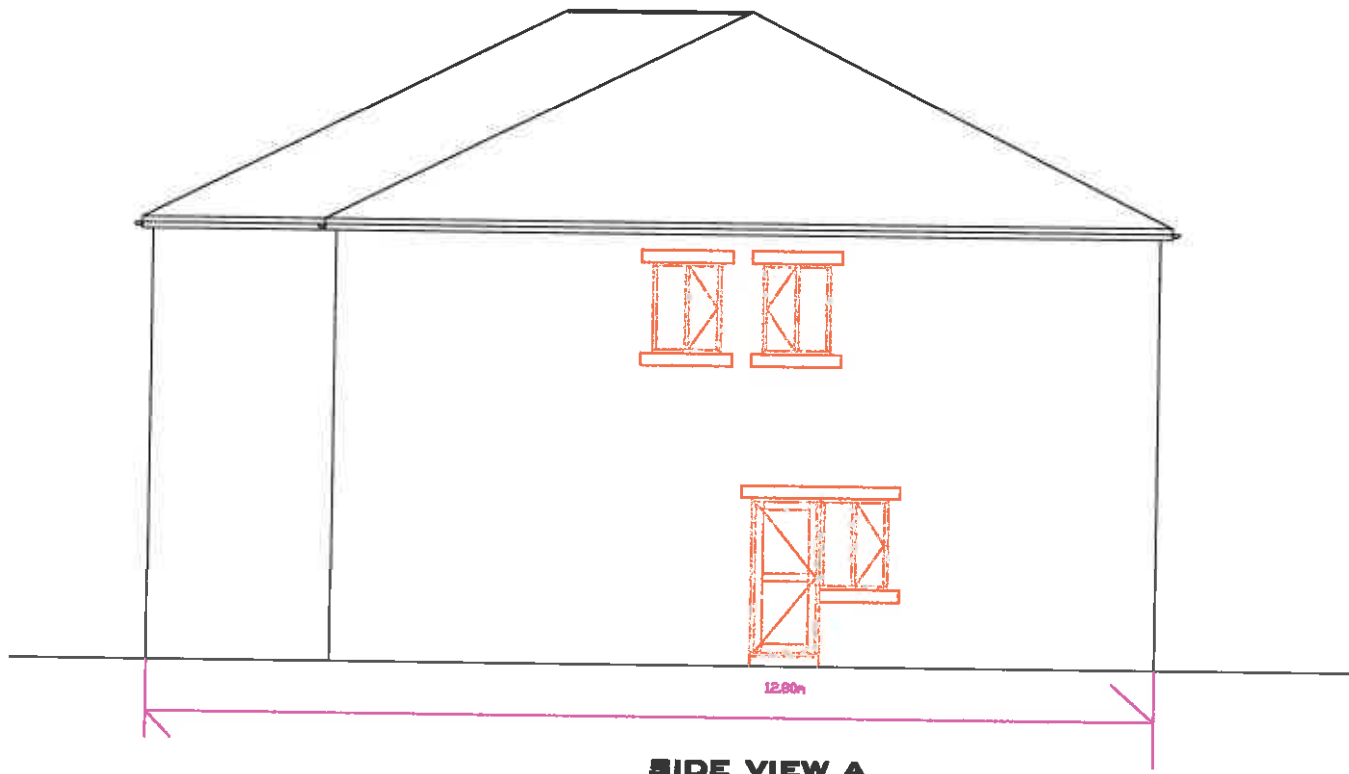


**SIDE VIEW A  
PLOT 1  
1:100**

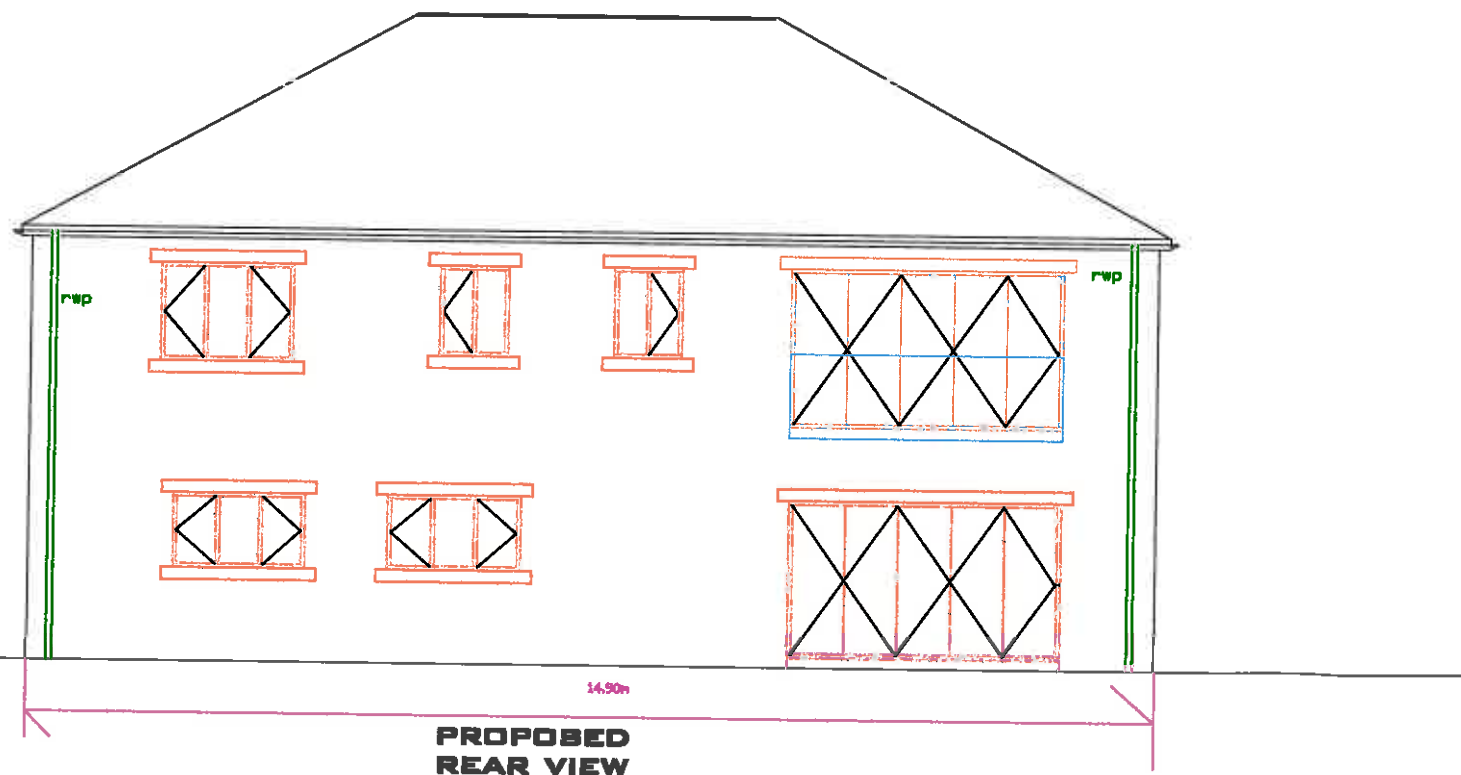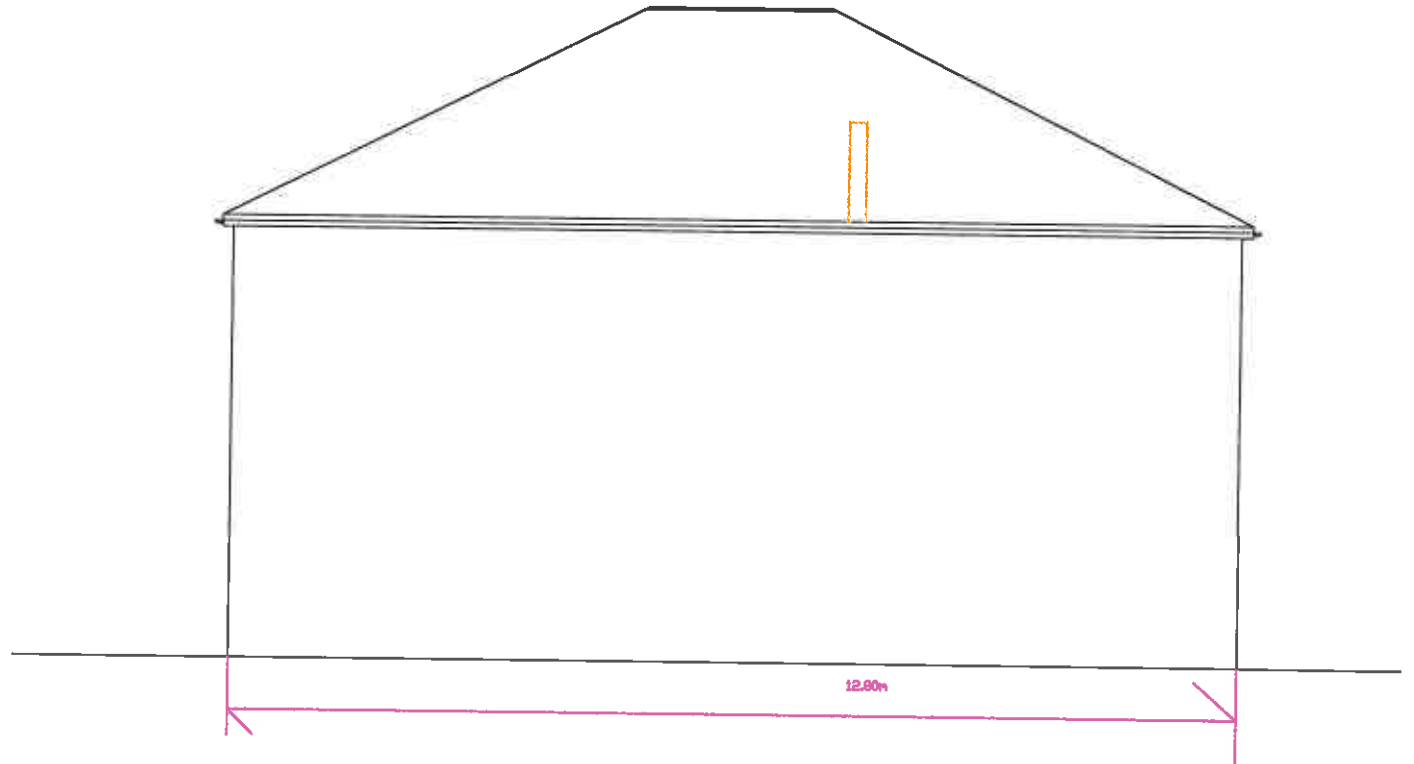


**PROPOSED  
REAR VIEW  
PLOT 1  
1:100**

PLEASE DO NOT SCALE OF THIS DRAWING TAKE ALL DIMENSIONS ON SITE (builders Note) Do not start any works untill all the approvals have been obtained. Any discrepancy to be reported to Plans Drawn as soon as possible.	project: <b>RIBBLE VALLEY BOROUGH COUNCIL PLANNING</b>		
	<b>PLANS DRAWN</b> tel.no 07952934281 07856609593 email Bawinterbottom@aol.com <a href="http://www.plansdrawn.org">www.plansdrawn.org</a>		
Client: <b>JAVED ISBAL          BAKLA,          LONGBRIGHT ROAD,          BLAYTON LE DALE,          BB195X          TEL 07803615263</b>	drawing title: <b>PLOT DETAILS</b>	date: <b>MAY. 2016</b>	drawn: <b>DRW</b>
	project no. <b>LR01</b>	drg. no. <b>06</b>	A3paper

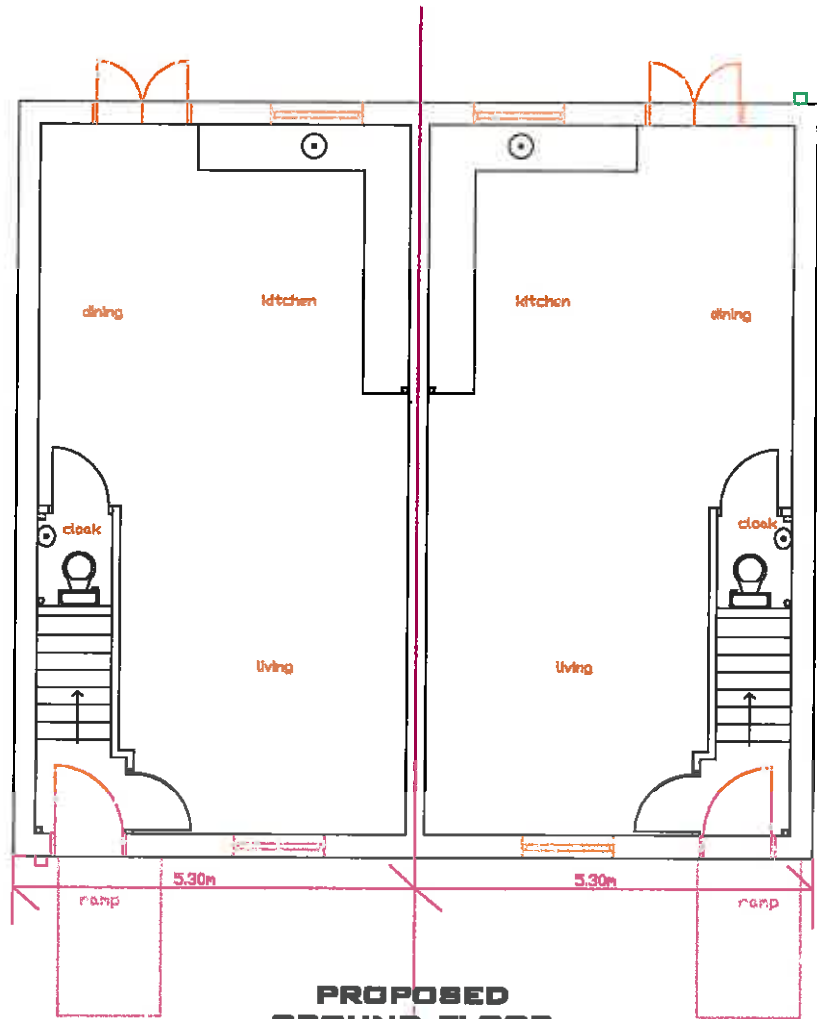

**PROPOSED  
GROUND FLOOR  
PLOT 2&3  
1:100**

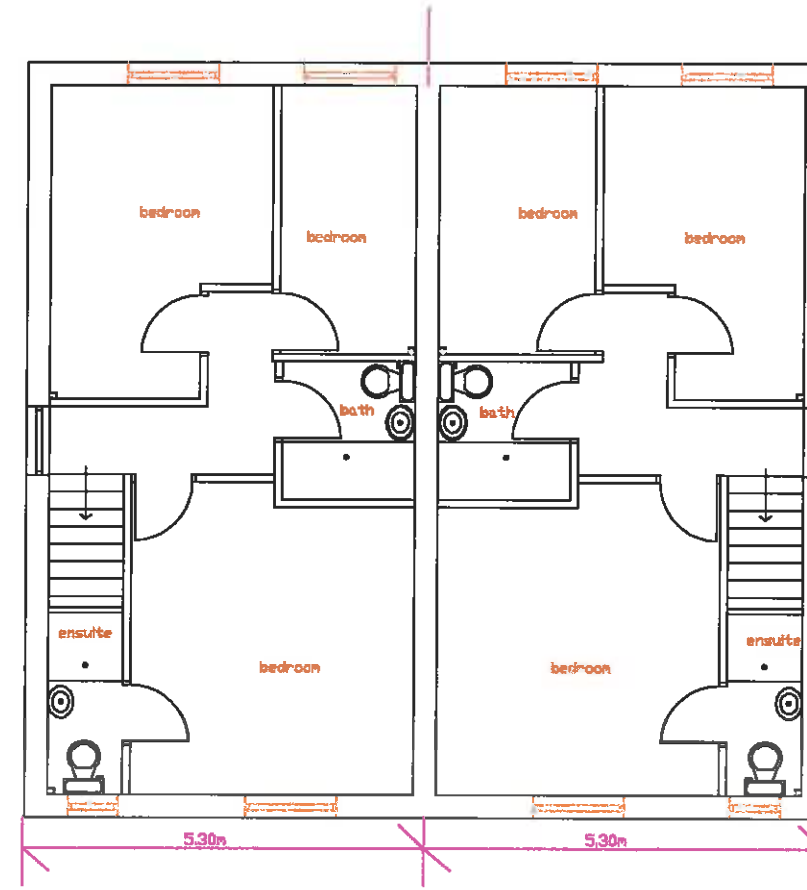

**PROPOSED  
FIRST FLOOR  
PLOT 2&3  
1:100**



**PROPOSED  
FRONT VIEW  
PLOT 2&3  
1:100**

PLEASE DO NOT SCALE OF THIS DRAWING TAKE ALL DIMENSIONS ON SITE  
(builders Note)  
Do not start any works until all the approvals have been obtained.  
Any discrepancy to be reported to Plans Drawn as soon as possible.


client:  
**JAVED IQBAL  
OAKLEA,  
LONGSIGHT ROAD,  
BLAYTON LE DALE,  
BB19BX  
TEL 07803615363**

project:  
**RIBBLE VALLEY  
BOROUGH COUNCIL  
PLANNING**


**PLANS DRAWN**  
tel.no  
07952934281  
07856609593  
email  
Bawinterbottom  
@aol.com  
[www.plansdrawn.org](http://www.plansdrawn.org)

drawing title:  
**PLOT DETAILS  
NEW BUILD HOUSES AND  
PARKING**


date: <b>MAY. 2016</b>	drawn: <b>DRW</b>
project no. <b>LR01</b>	drg. no. <b>03</b> A3paper

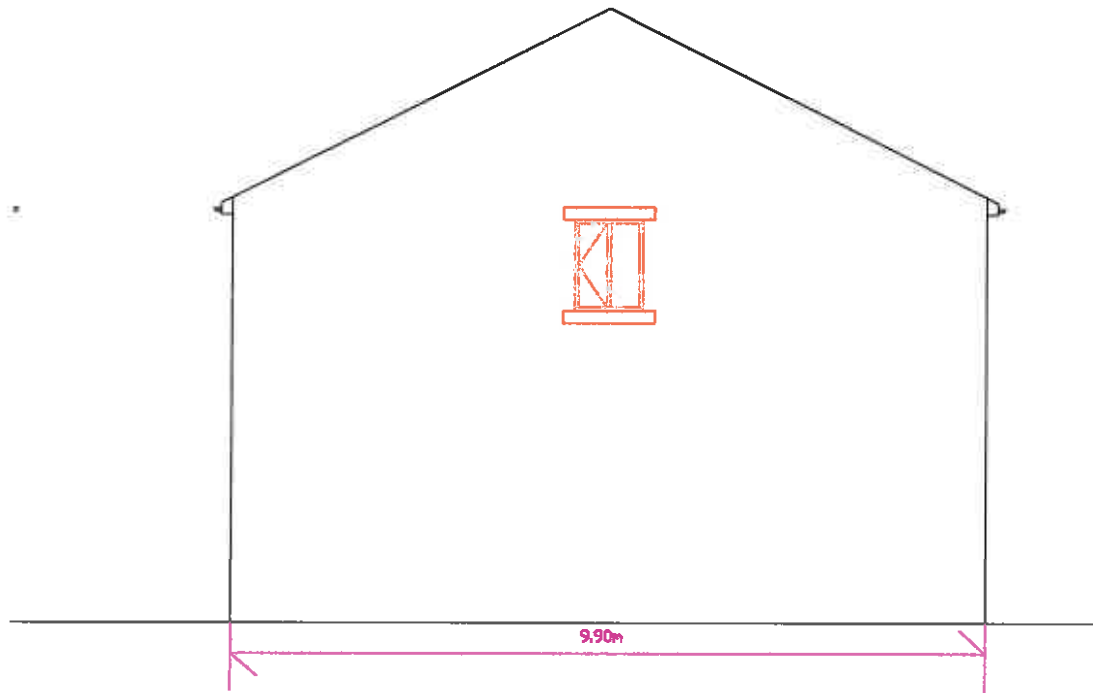

**PROPOSED  
SIDE VIEW A  
PLOT 2&3  
1:100**

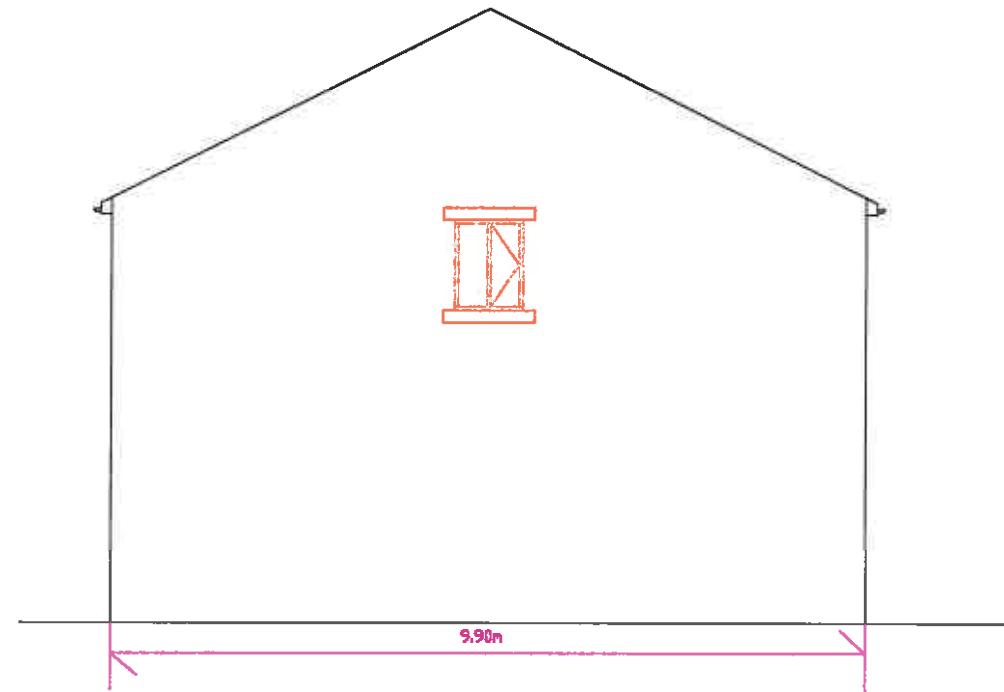

**PROPOSED  
SIDE VIEW B  
PLOT 2&3  
1:100**

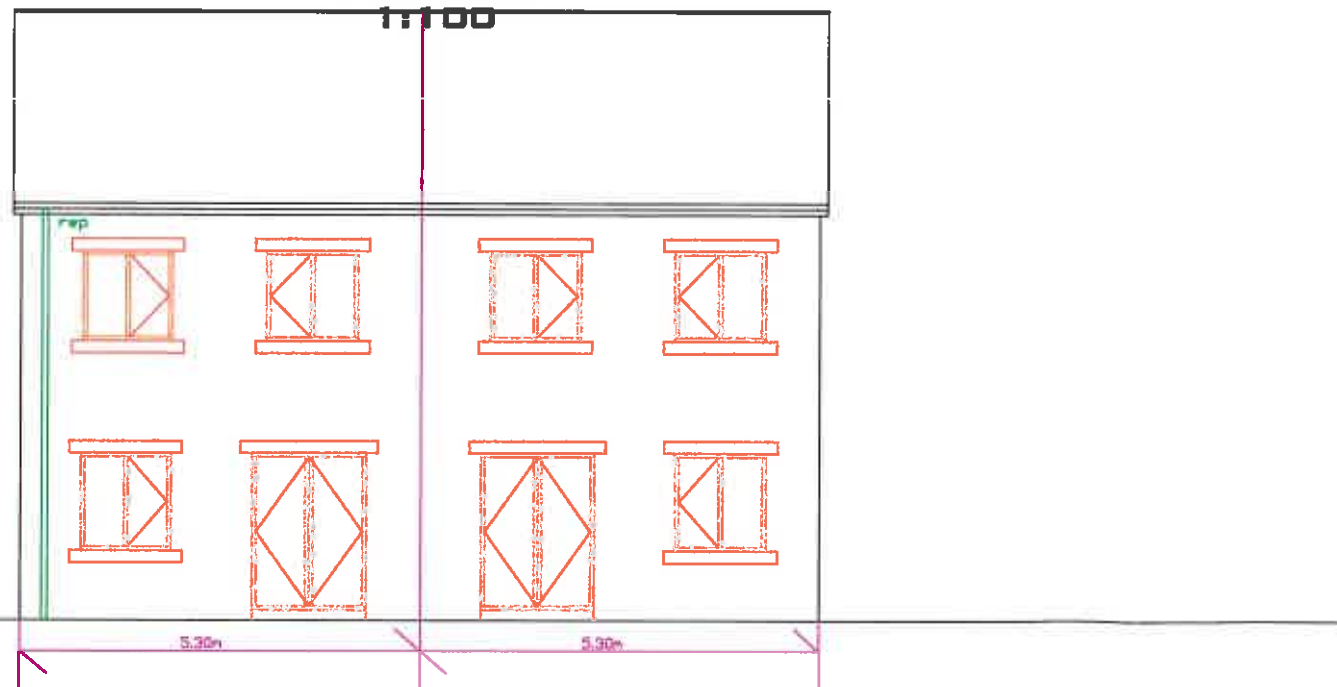

**PROPOSED  
REAR VIEW  
PLOT 2&3  
1:100**

PLEASE DO NOT SCALE OF THIS DRAWING TAKE ALL DIMENSIONS ON SITE  
(builders Note)  
Do not start any works until all the approvals have been obtained.  
Any discrepancy to be reported to Plans Drawn as soon as possible.

client:  
**JAVED IQBAL  
OAKLEA,  
LONGSIGHT ROAD,  
CLAYTON LE DALE,  
S21 9BX  
TEL 07803615363**

project:  
**RIBBLE VALLEY  
BOROUGH COUNCIL  
PLANNING**

**PLANS DRAWN**  
tel.no  
07952934281  
07856609593  
email  
Bawinterbottom@aol.com  
www.plansdrawn.org


drawing title:  
**PLOT DETAILS  
NEW BUILD HOUSES AND  
PARKING**

date:  
**MAY. 2016**


drawn **DRW**

project no.  
**LR01**


drg. no. **A3paper  
04**

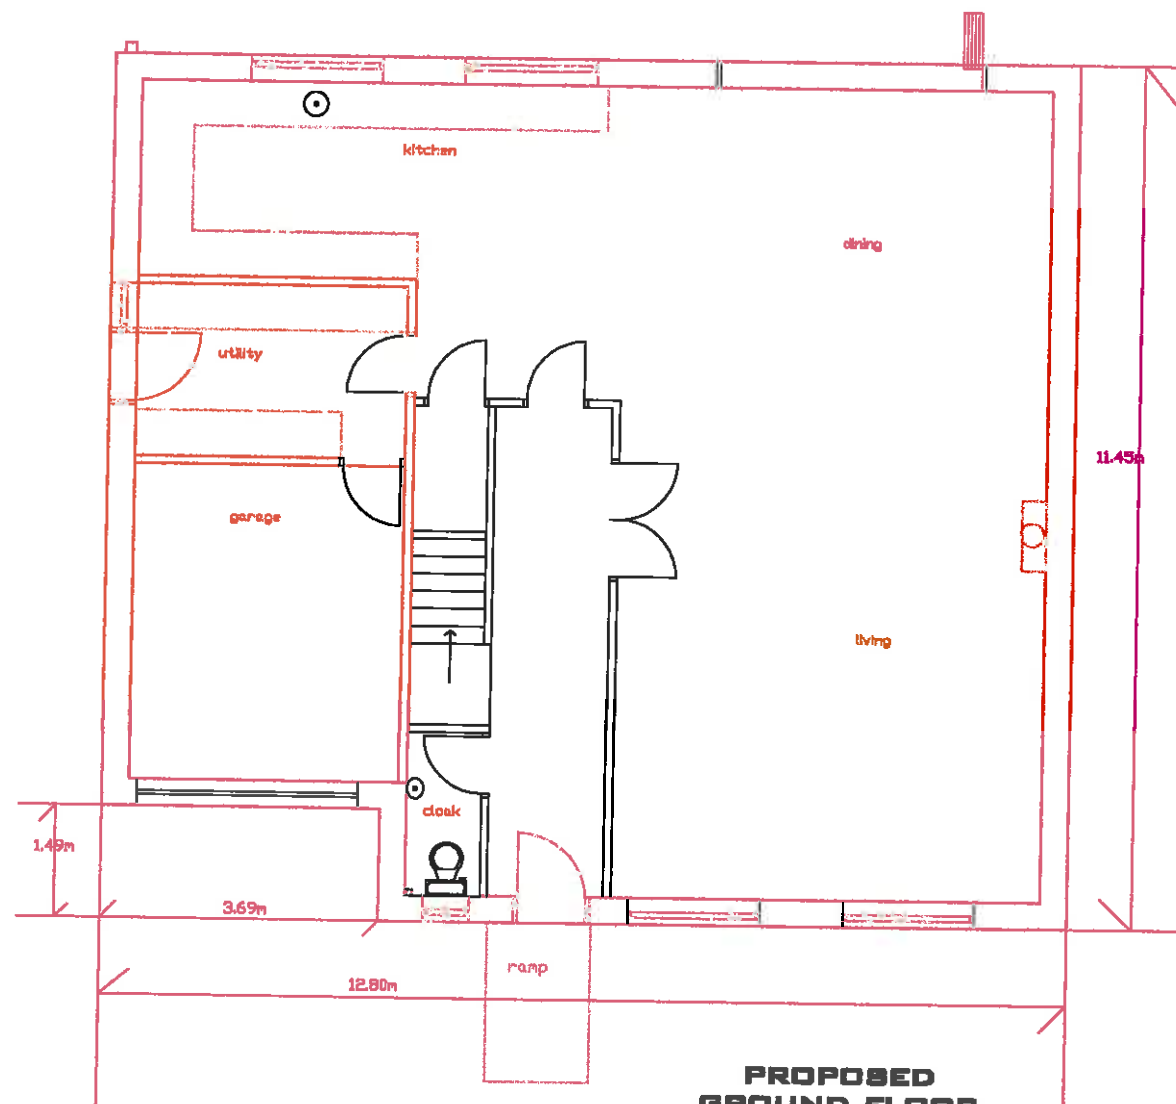

**PROPOSED  
GROUND FLOOR  
PLOT 4  
1:100**

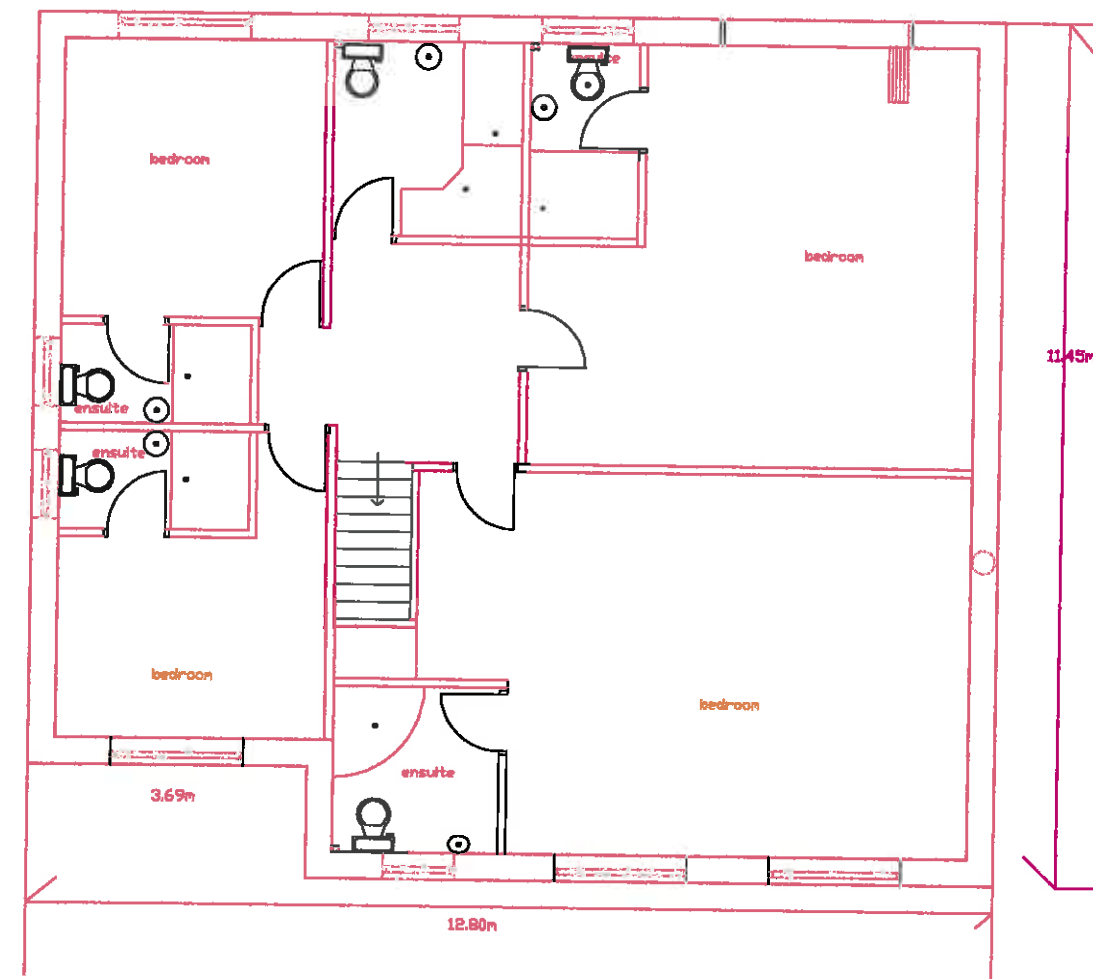


**PROPOSED  
FIRST FLOOR  
PLOT 4  
1:100**

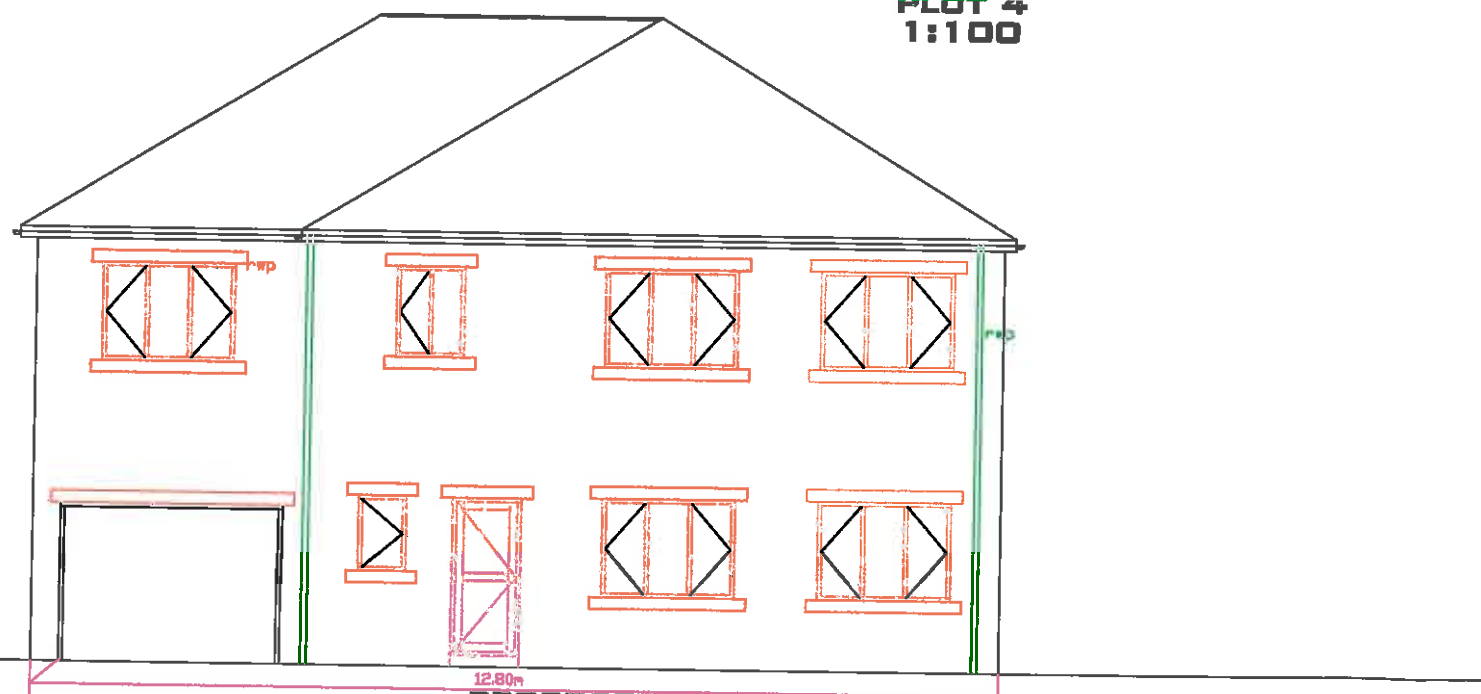


**PROPOSED  
FRONT VIEW  
PLOT 4  
1:100**


<p>PLEASE DO NOT SCALE OF THIS DRAWING TAKE ALL DIMENSIONS ON SITE. (builders Note) Do not start any works untill all the approvals have been obtained. Any discrepancy to be reported to Plans Drawn as soon as possible.</p>	<p>project <b>RIBBLE VALLEY BOROUGH COUNCIL PLANNING</b></p>	
	<p><b>PLANS DRAWN</b> tel.no 07952934281 07856609593 email Bawinterbottom@aol.com www.plansdrawn.org</p>	
<p>client: <b>JAVED IBEAL OAKLEA, LONGBIGHT ROAD, CLAYTON LE DALE, BB19 5X TEL 07803615363</b></p>	<p>date: <b>MAY. 2016</b></p>	<p>drawn <b>DRW</b></p>
<p>drawing title: <b>PLOT DETAILS NEW BUILD HOUSES AND PARKING</b></p>	<p>project no. <b>LRO1</b></p>	<p>drg. no. <b>07</b> A3paper</p>

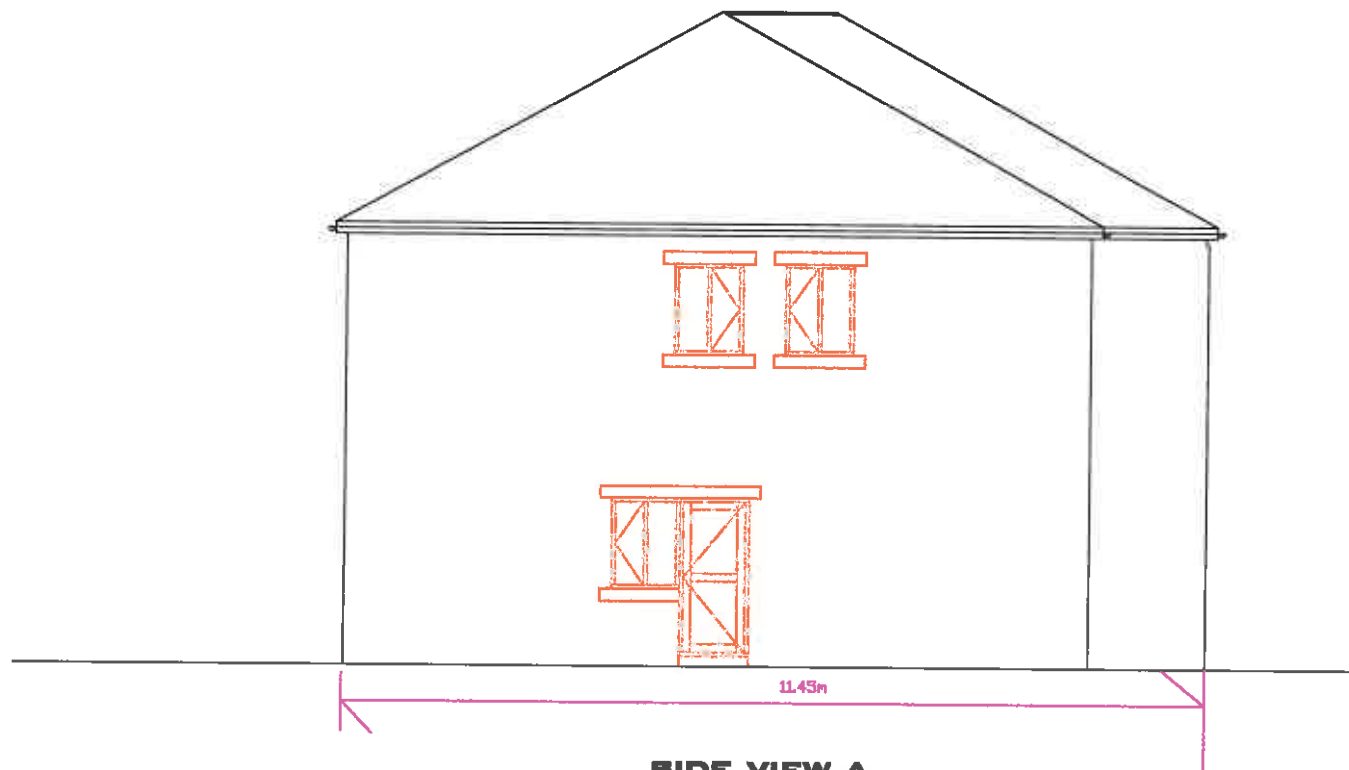

**SIDE VIEW A  
PLOT 4  
1:100**

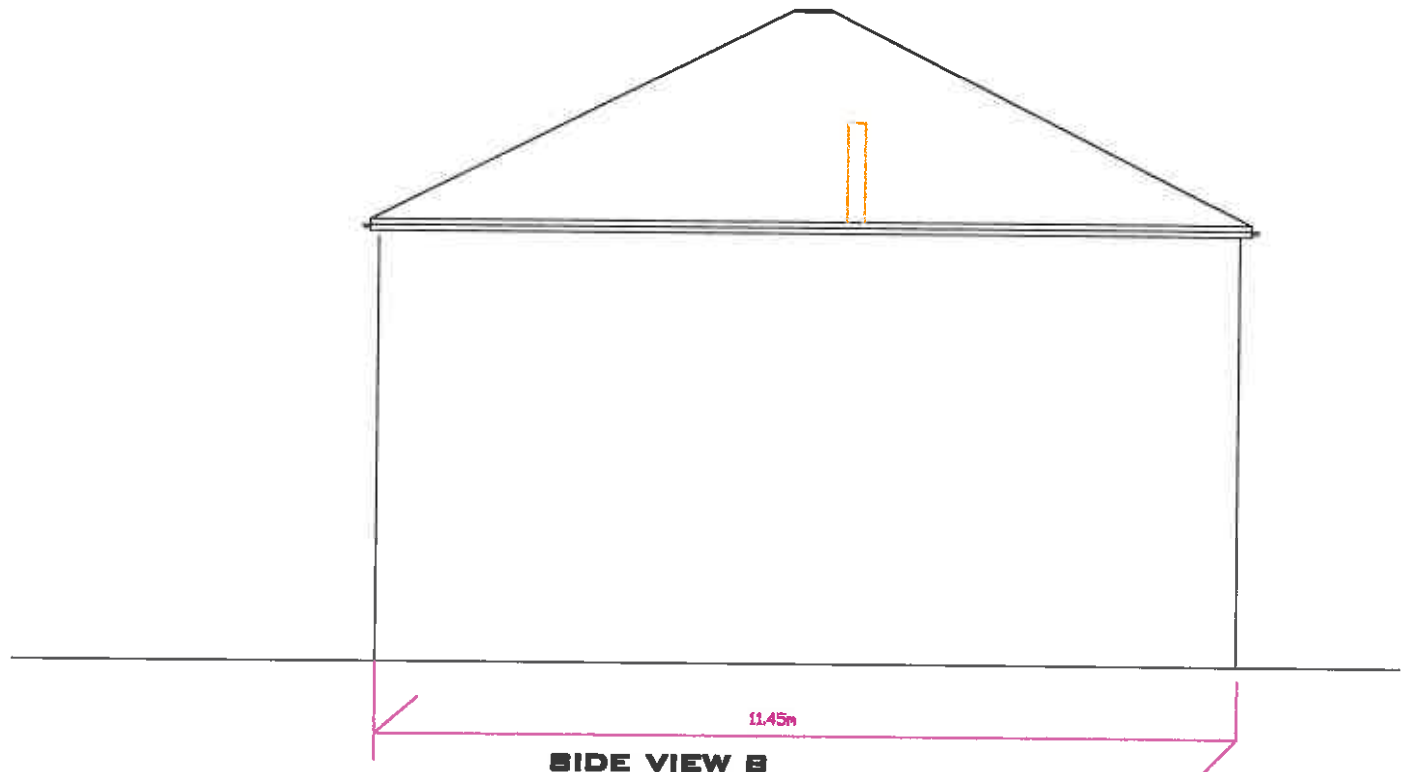


**SIDE VIEW B  
PLOT 4  
1:100**

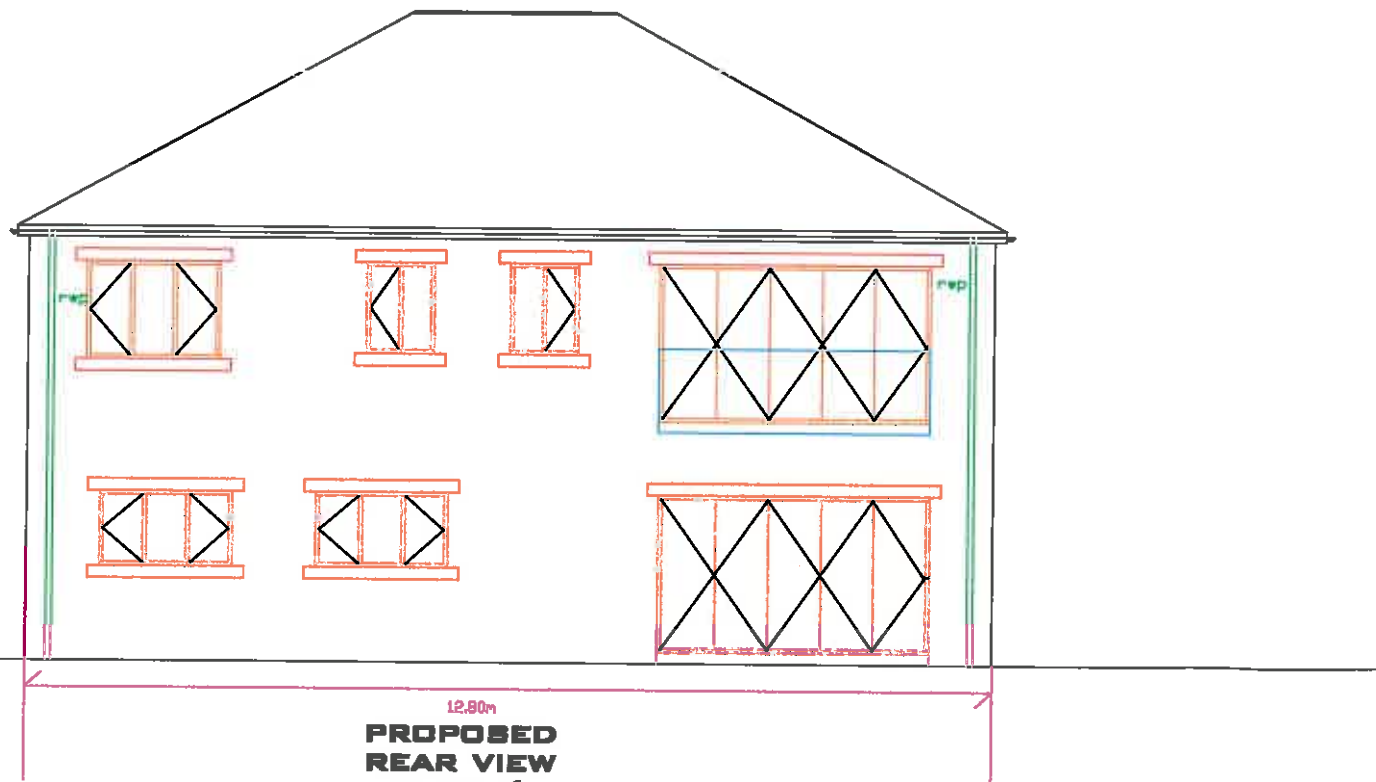


**PROPOSED  
REAR VIEW  
PLOT 4  
1:100**


PLEASE DO NOT SCALE OF THIS DRAWING TAKE ALL DIMENSIONS ON SITE (builders Note) Do not start any works until all the approvals have been obtained. Any discrepancy to be reported to Plans Drawn as soon as possible. client:	project: <b>RIBBLE VALLEY BOROUGH COUNCIL PLANNING</b>	
	<b>PLANS DRAWN</b> tel.no 07952934281 07856609593 email Bawinterbottom@aol.com www.plansdrawn.org	
JAVED IQBAL DAKLA, LONGBIGHT ROAD, CLAYTON LE DALE, BB19BX TEL 07803615363	date: <b>MAY. 2016</b>	drawn: <b>DRW</b>
drawing title: <b>PLOT DETAILS          NEW BUILD HOUSES AND          PARKING</b>	project no. <b>LR01</b>	drg. no. A3paper <b>08</b>

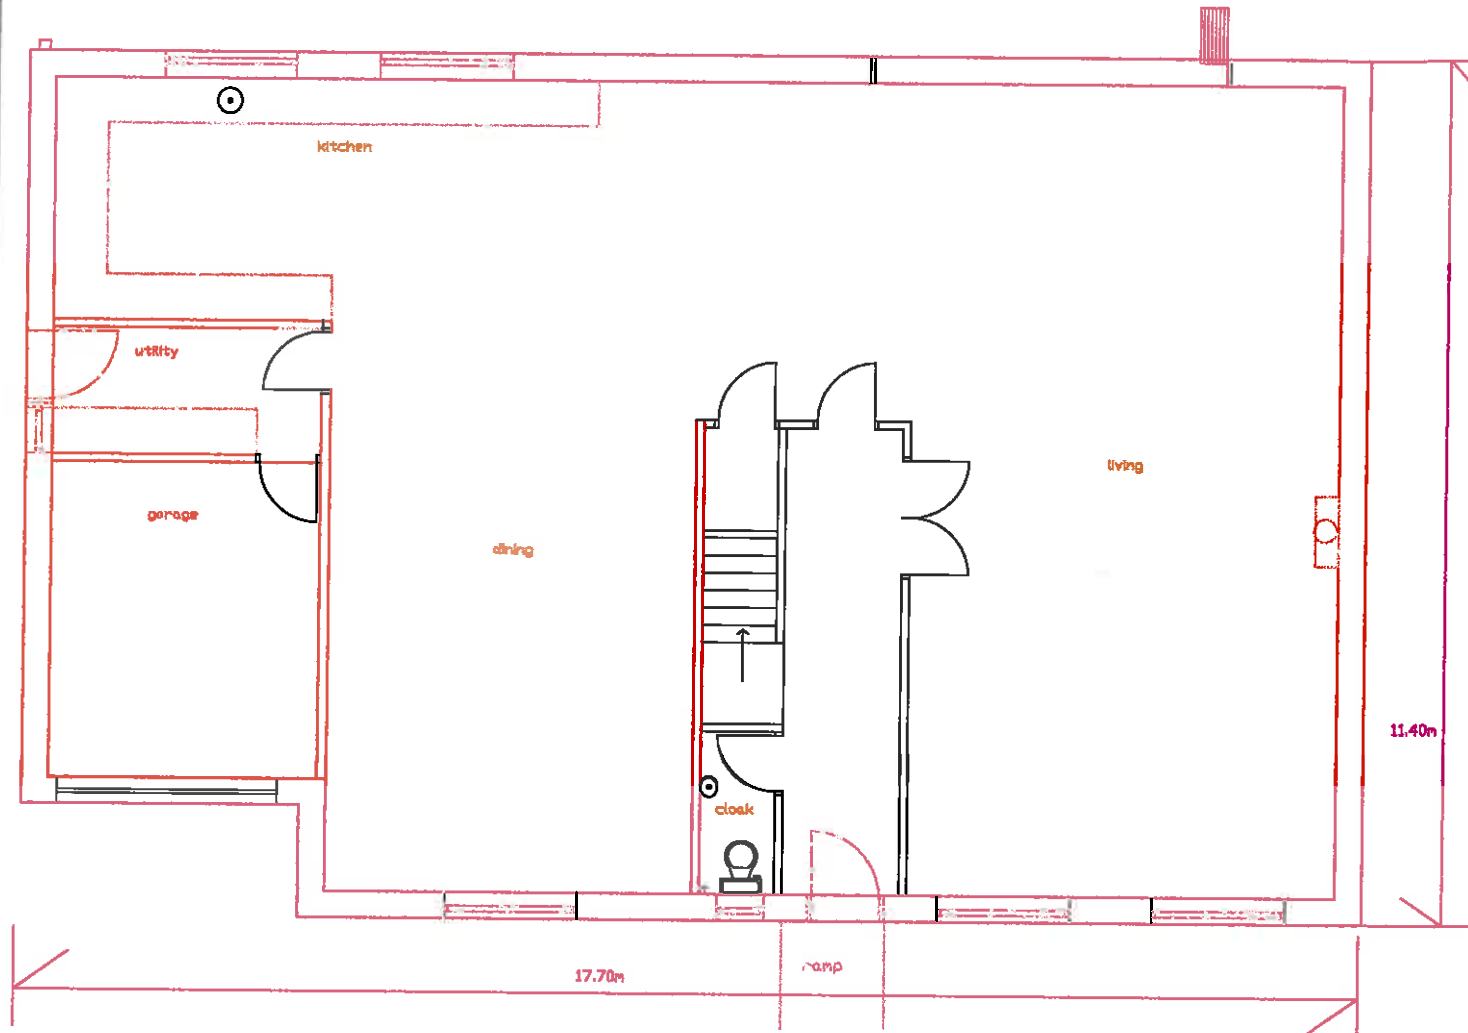

**PROPOSED  
GROUND FLOOR  
PLOT 5  
1:100**

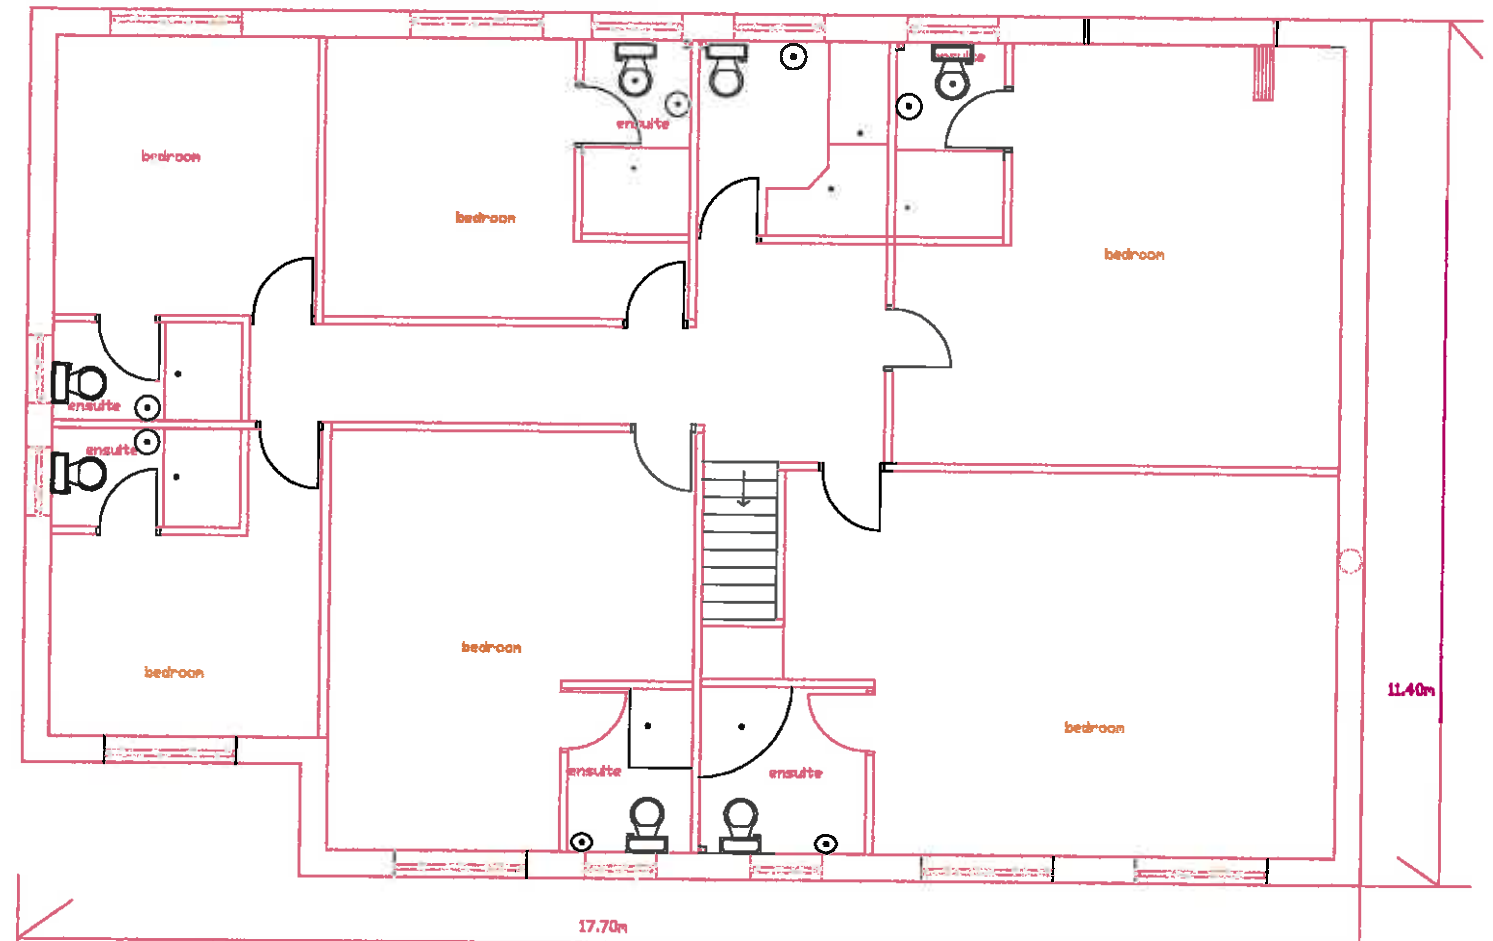

**PROPOSED  
FIRST FLOOR  
PLOT 5  
1:100**

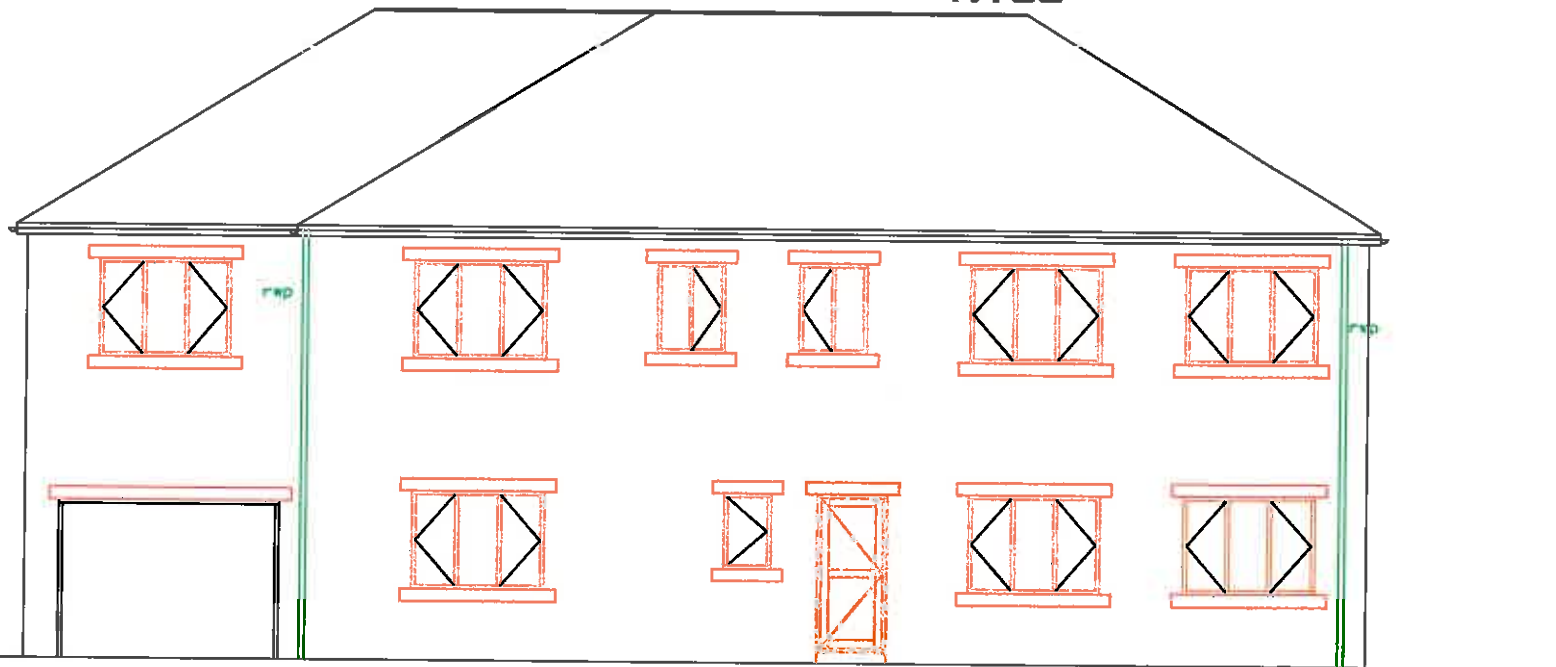

**PROPOSED  
FRONT VIEW  
PLOT 5  
1:100**

PLEASE DO NOT SCALE OF THIS DRAWING TAKE ALL DIMENSIONS ON SITE  
(builders Note)  
Do not start any works until all the approvals have been obtained.  
Any discrepancy to be reported to Plans Drawn as soon as possible.



client:  
**JAVED IQBAL  
DARLEA,  
LONGSIGHT ROAD,  
GLAYTON LE DALE,  
BB10BX  
TEL 07803615363**

project:  
**RIBBLE VALLEY  
BOROUGH COUNCIL  
PLANNING**


**PLANS DRAWN**  
tel.no  
07952934281  
07856609593  
email  
Bawinterbottom  
@aol.com  
[www.plansdrawn.org](http://www.plansdrawn.org)

drawing title:  
**PLOT DETAILS  
NEW BUILD HOUSES AND  
PARKING**


date: <b>MAY. 2016</b>	drawn: <b>DRW</b>
project no. <b>LR01</b>	arg. no. A3paper <b>09</b>

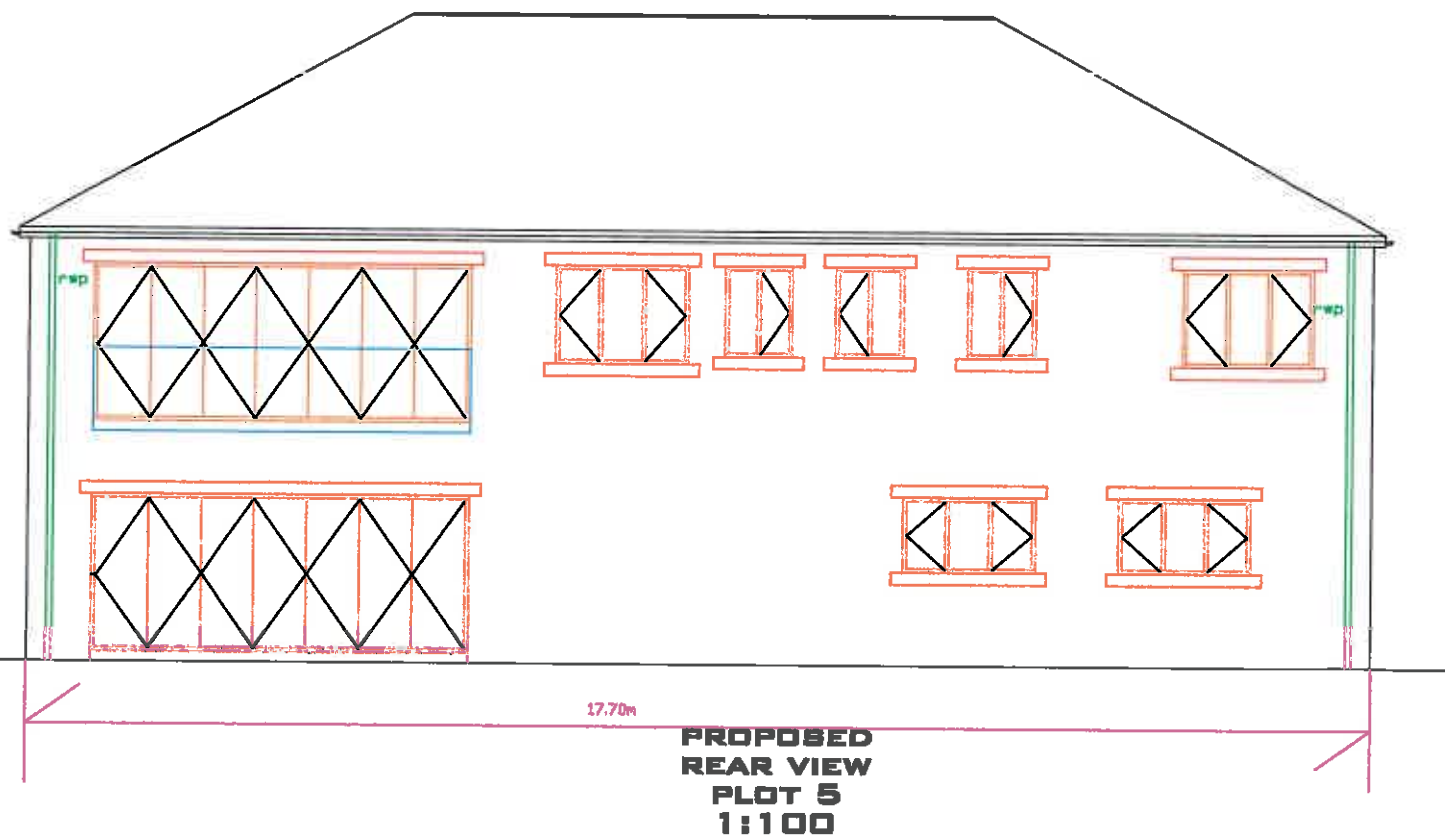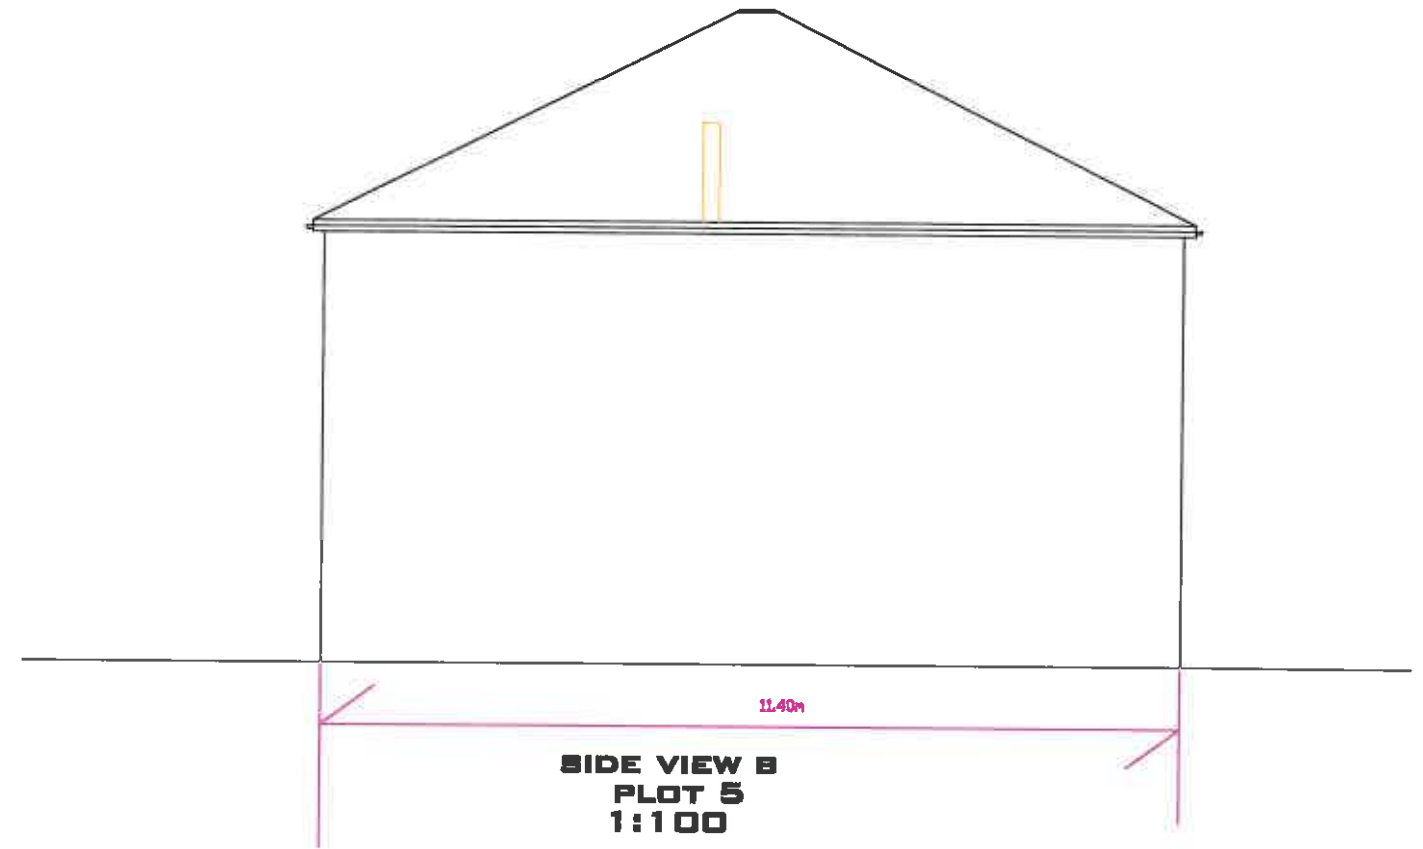


PLEASE DO NOT SCALE OF THIS DRAWING TAKE ALL DIMENSIONS ON SITE (builders Note) Do not start any works until all the approvals have been obtained. Any discrepancy to be reported to Plans Drawn as soon as possible. client:	project: <b>RIBBLE VALLEY BOROUGH COUNCIL PLANNING</b>	
	<b>PLANS DRAWN</b> tel.no 07952934281 07856609593 email Bawinterbottom@aol.com www.plansdrawn.org	
<b>JAVED IQBAL          BAKLEA,          LONGSIGHT ROAD,          CLAYTON LE DALE,          BB19BX          TEL 07803615363</b>	date: <b>MAY. 2016</b>	drawn: <b>DRW</b>
drawing title: <b>PLOT DETAILS          NEW BUILD HOUSES AND          PARKING</b>	project no. <b>LRD1</b>	drg. no. A3paper <b>10</b>

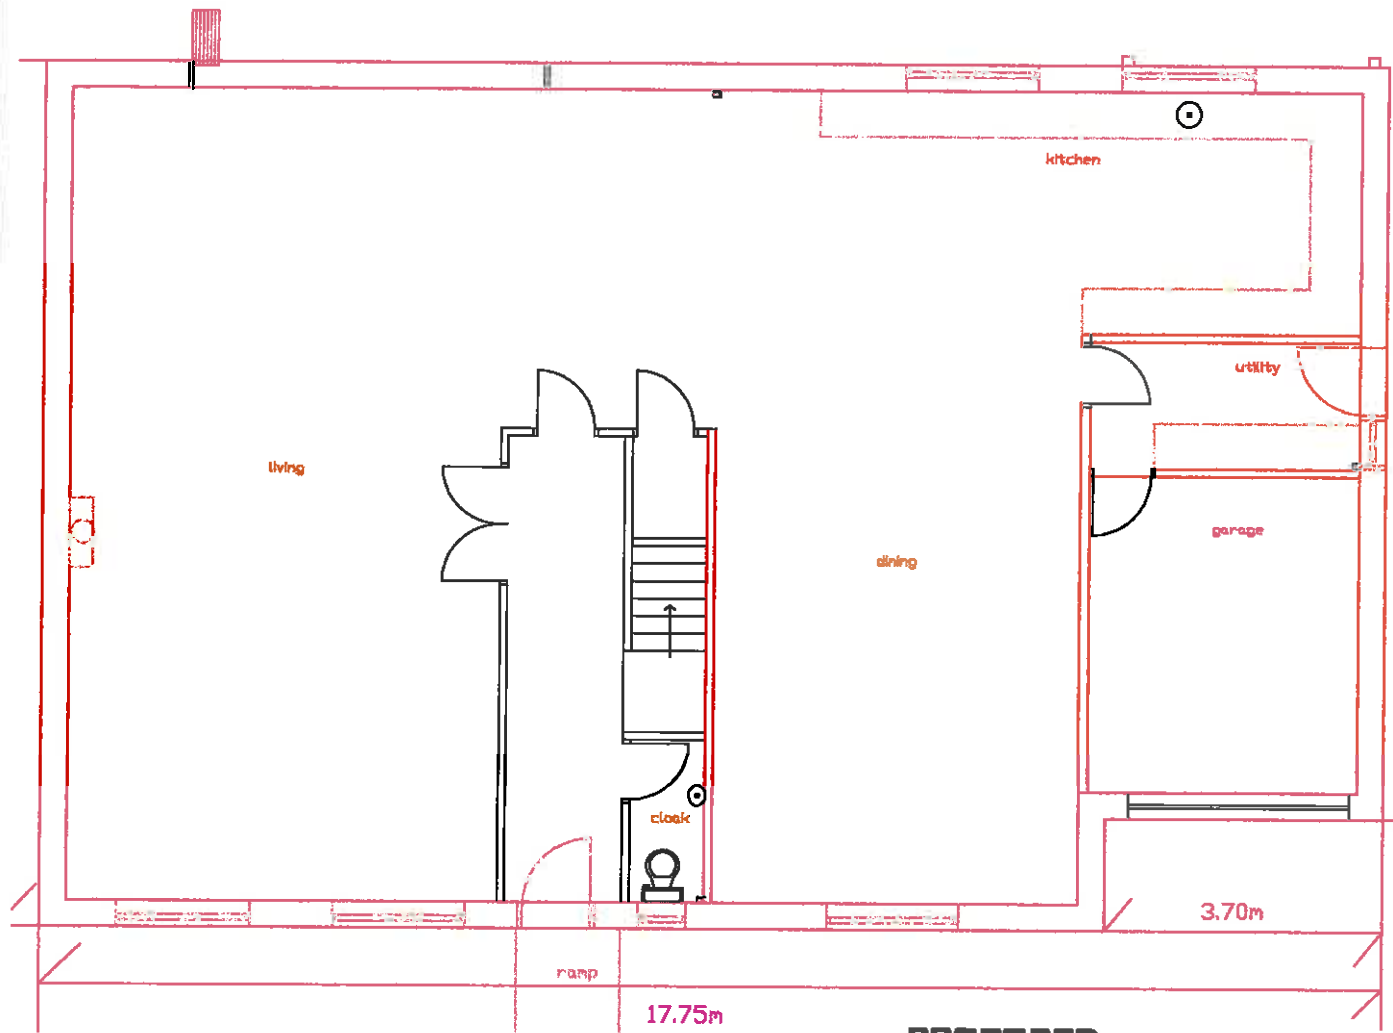

**PROPOSED  
GROUND FLOOR  
PLOT 6  
1:100**

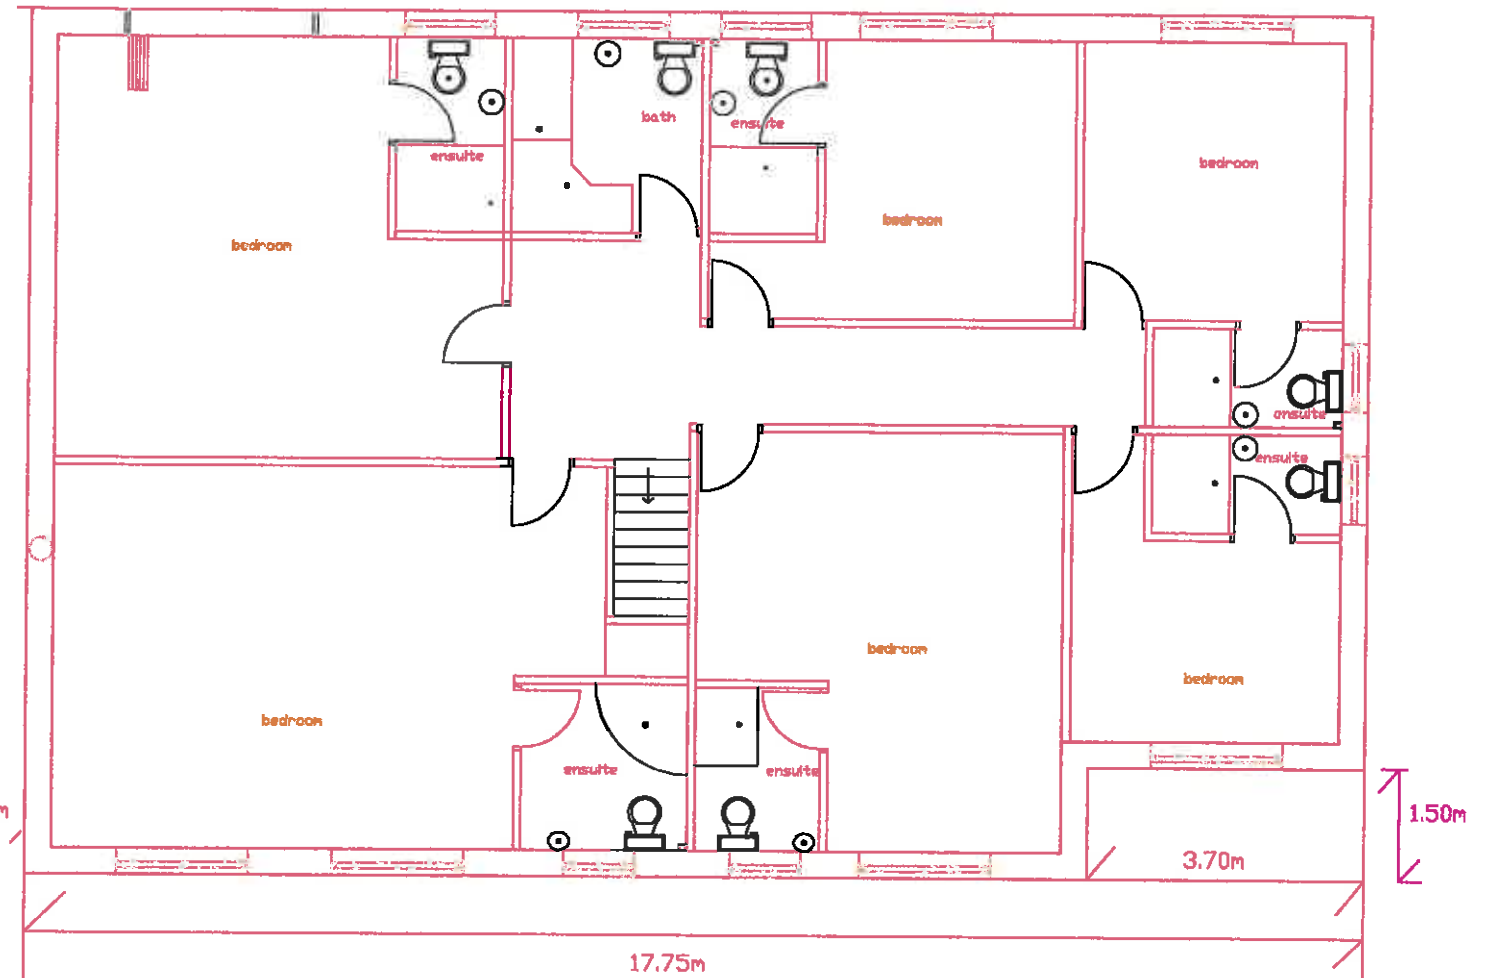

**PROPOSED  
FIRST FLOOR  
PLOT 6  
1:100**

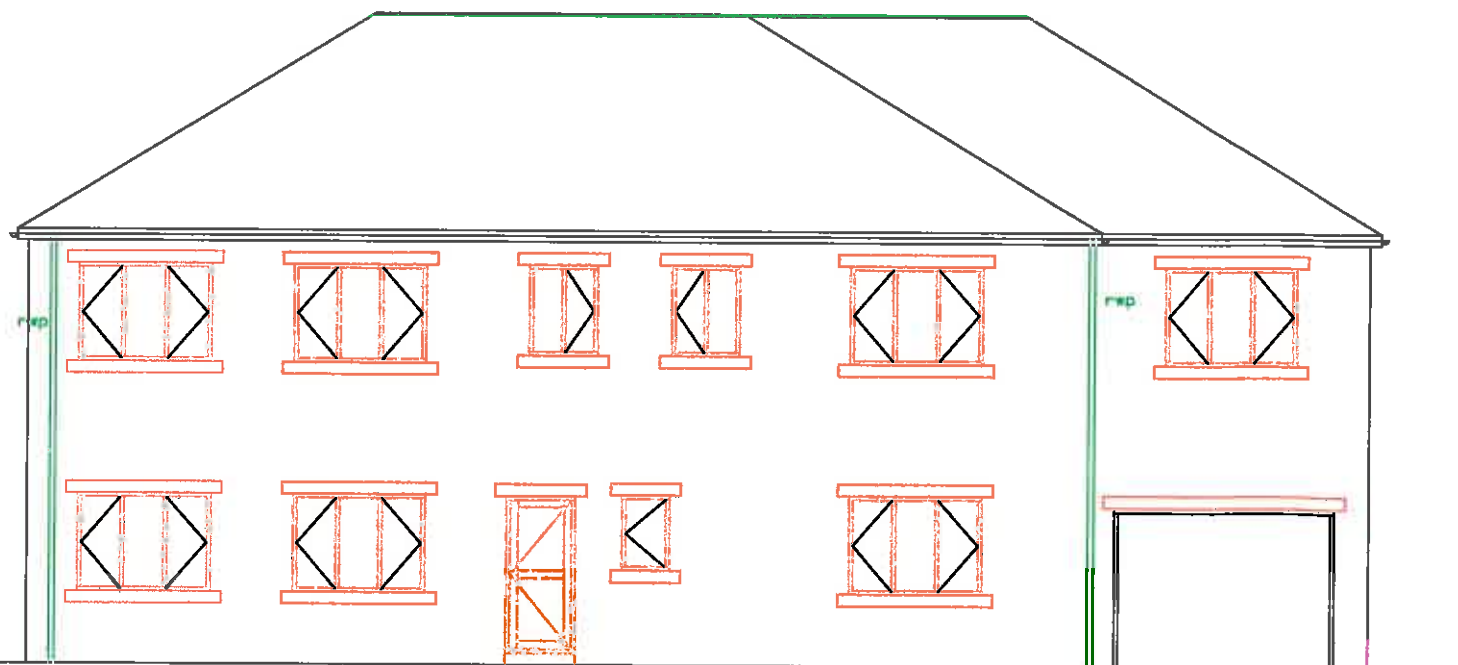

**PROPOSED FRONT VIEW  
PLOT 6  
1:100**

PLEASE DO NOT SCALE OF THIS DRAWING TAKE ALL DIMENSIONS ON SITE  
(builders Note)  
Do not start any works until all the approvals have been obtained.  
Any discrepancy to be reported to Plans Drawn as soon as possible.




client:  
**JAVED IQBAL  
OAKLEA,  
LONDSIGHT ROAD,  
CLAYTON LE DALE,  
BB19BX  
TEL 07803616363**

project:  
**RIBBLE VALLEY  
BOROUGH COUNCIL  
PLANNING**

**PLANS DRAWN**  
tel.no  
07952934281  
07856609593  
email  
Bawinterbottom  
@aol.com  
www.plansdrawn.org

drawing title:  
**PLOT DETAILS  
NEW BUILD HOUSES AND  
PARKING**

date: <b>MAY. 2016</b>	drawn: <b>DRW</b>
project no. <b>LR01</b>	drg. no. A3paper <b>11</b>

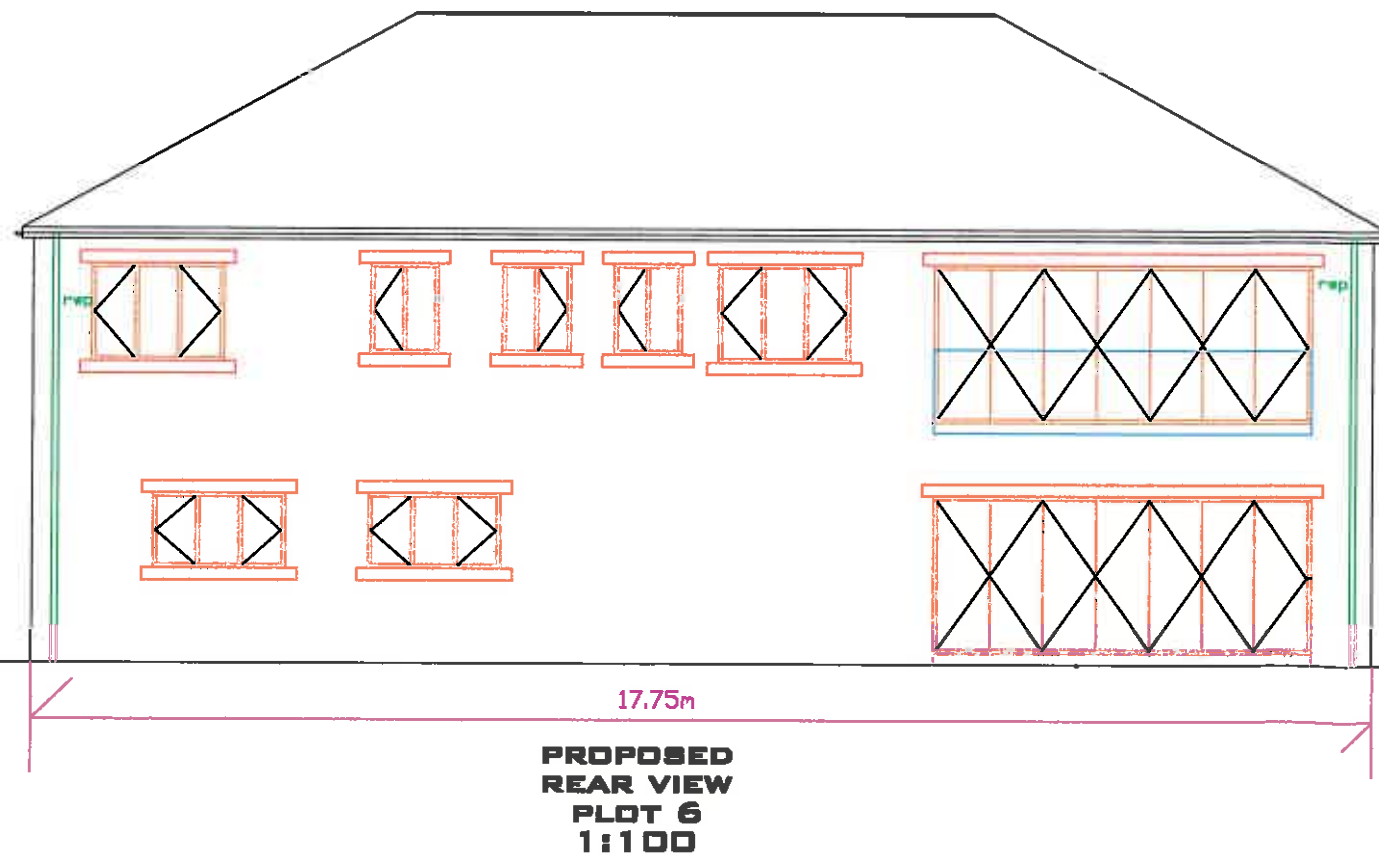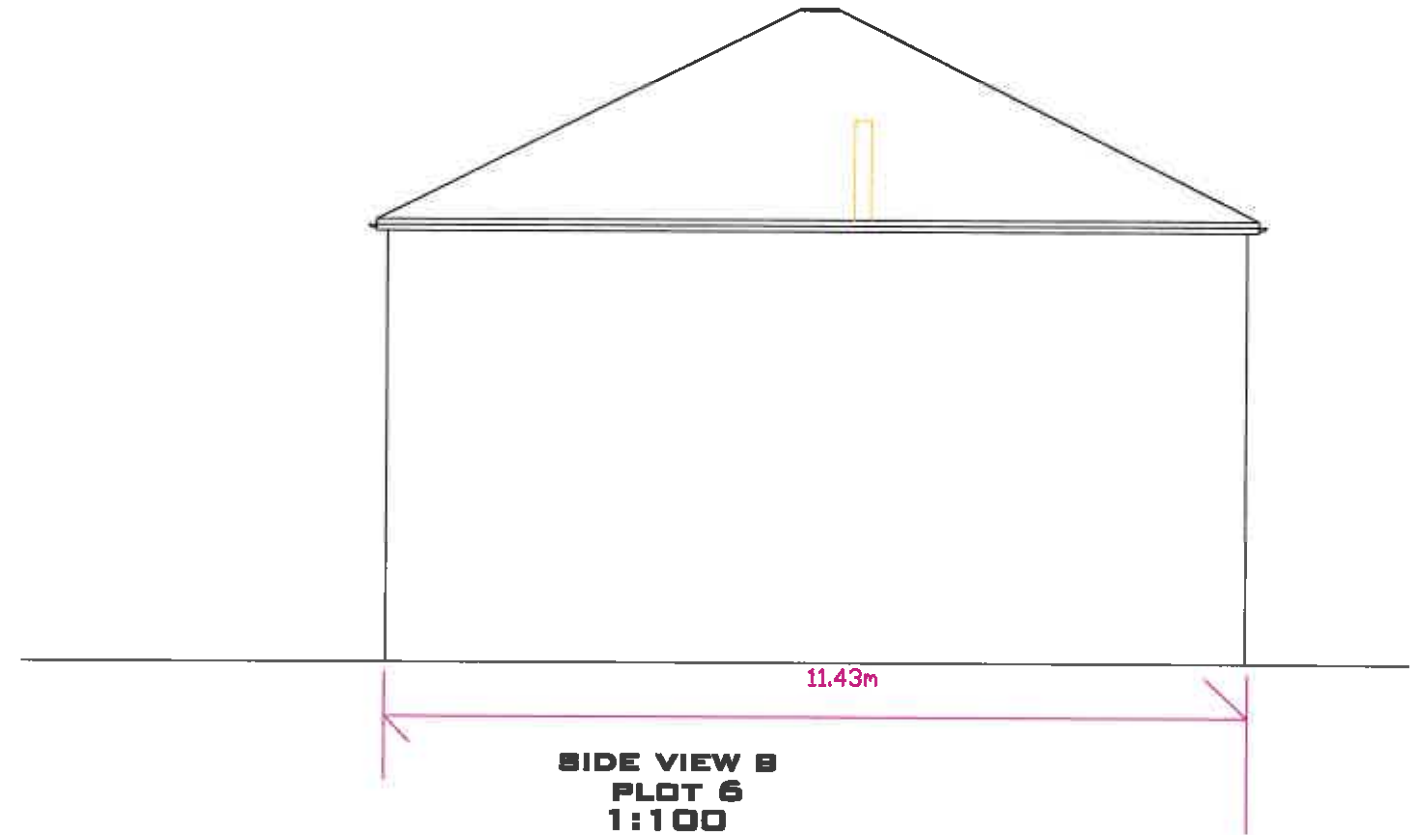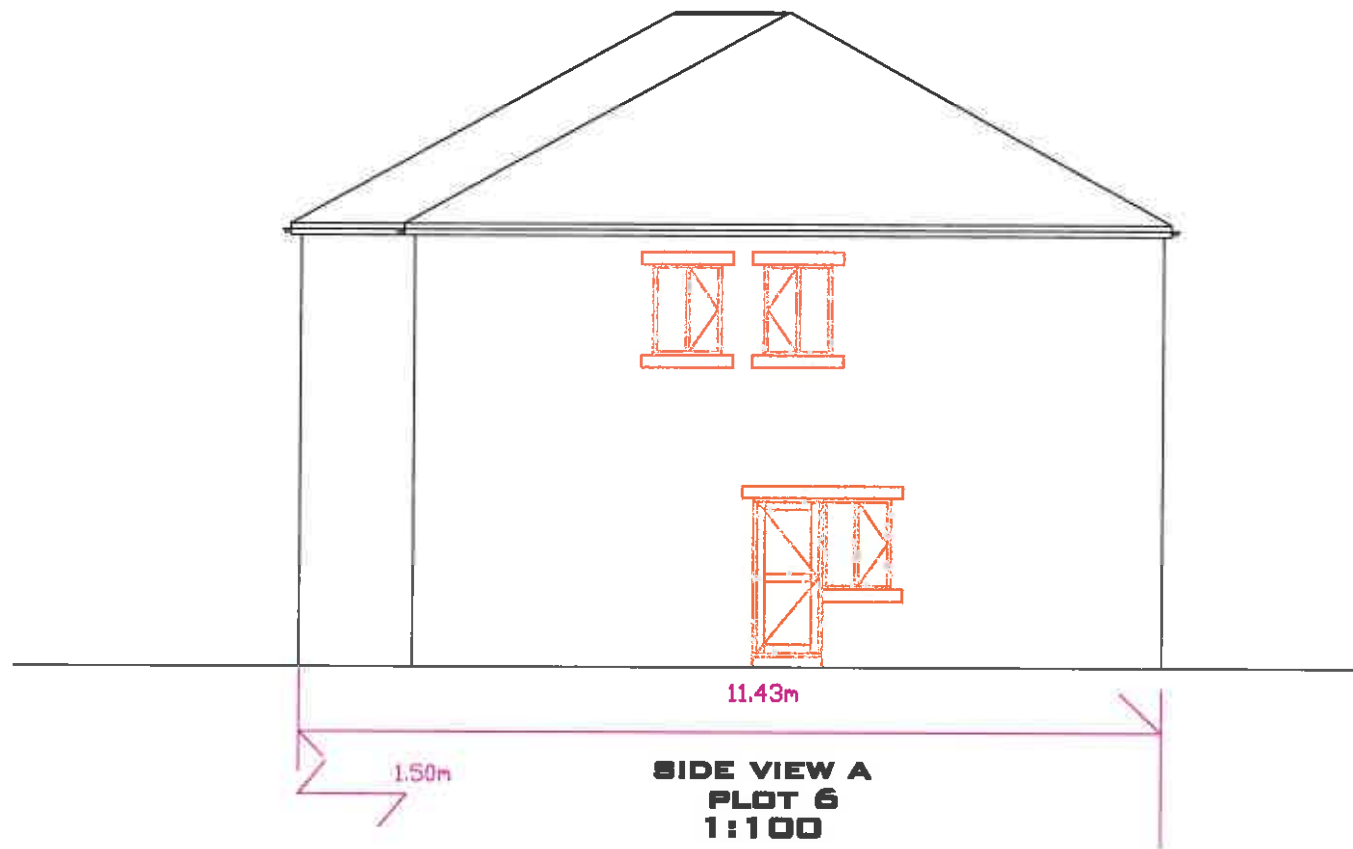

PLEASE DO NOT SCALE OF THIS DRAWING TAKE ALL DIMENSIONS ON SITE.  
(builders Note)  
Do not start any works until all the approvals have been obtained.  
Any discrepancy to be reported to Plans Drawn as soon as possible.

client:

**JAVED IQBAL  
OAKLEA,  
LONGBIGHT ROAD,  
CLAYTON LE DALE,  
BB165X  
TEL 07802615363**

project:  
**RIBBLE VALLEY  
BOROUGH COUNCIL  
PLANNING**

**PLANS DRAWN**

tel.no  
07952934281  
07856609593

email  
Bawinterbottom  
@aol.com  
www.plansdrawn.org


drawing title:  
**PLOT DETAILS  
NEW BUILD HOUSES AND  
PARKING**

date:  
**MAY. 2016**


drawn: **DRW**

project no.  
**LRO1**


drg. no. **12**  
A3paper

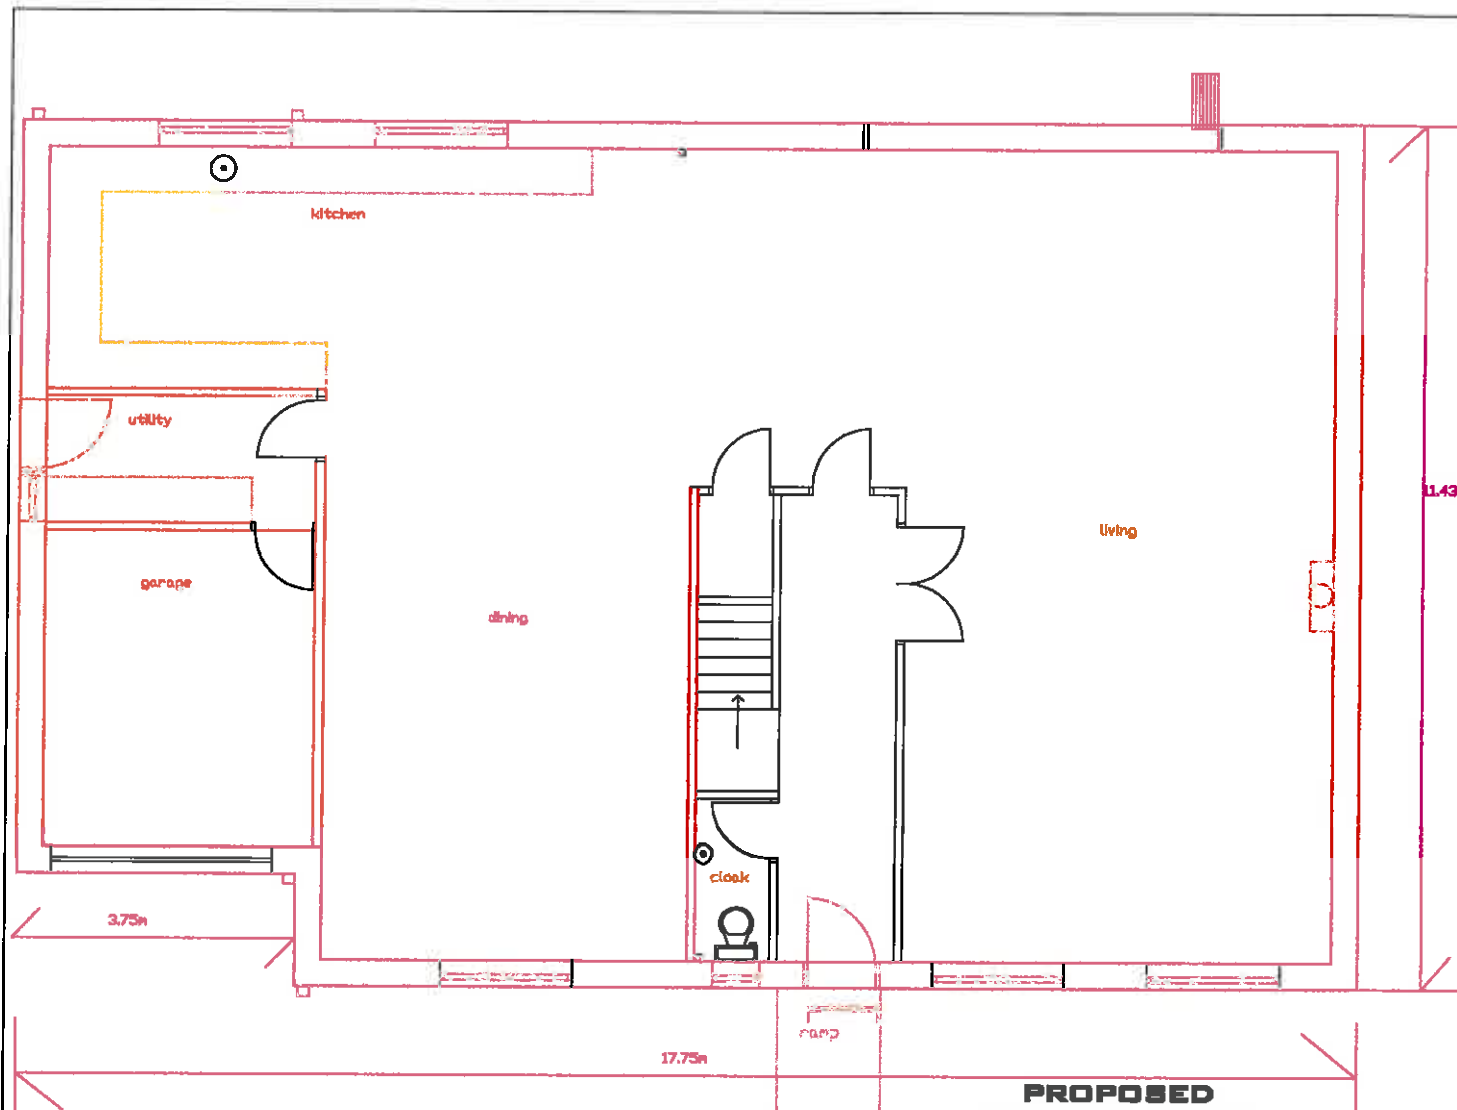

**PROPOSED  
GROUND FLOOR  
PLOT 7  
1:100**

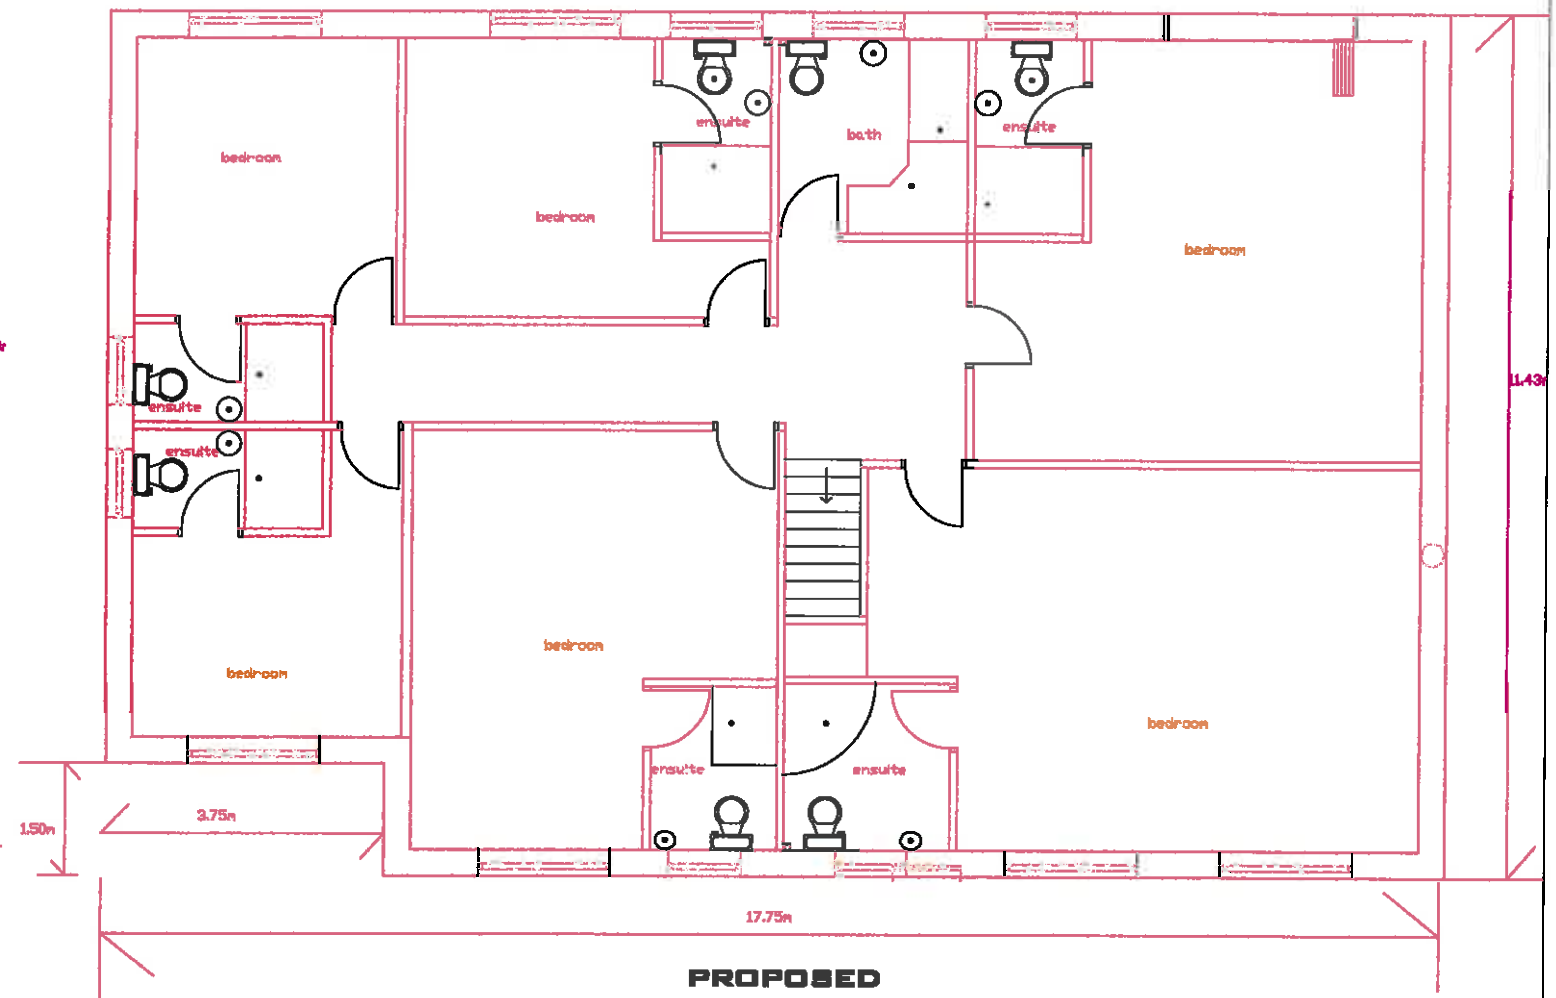


**PROPOSED  
FIRST FLOOR  
PLOT 7  
1:100**

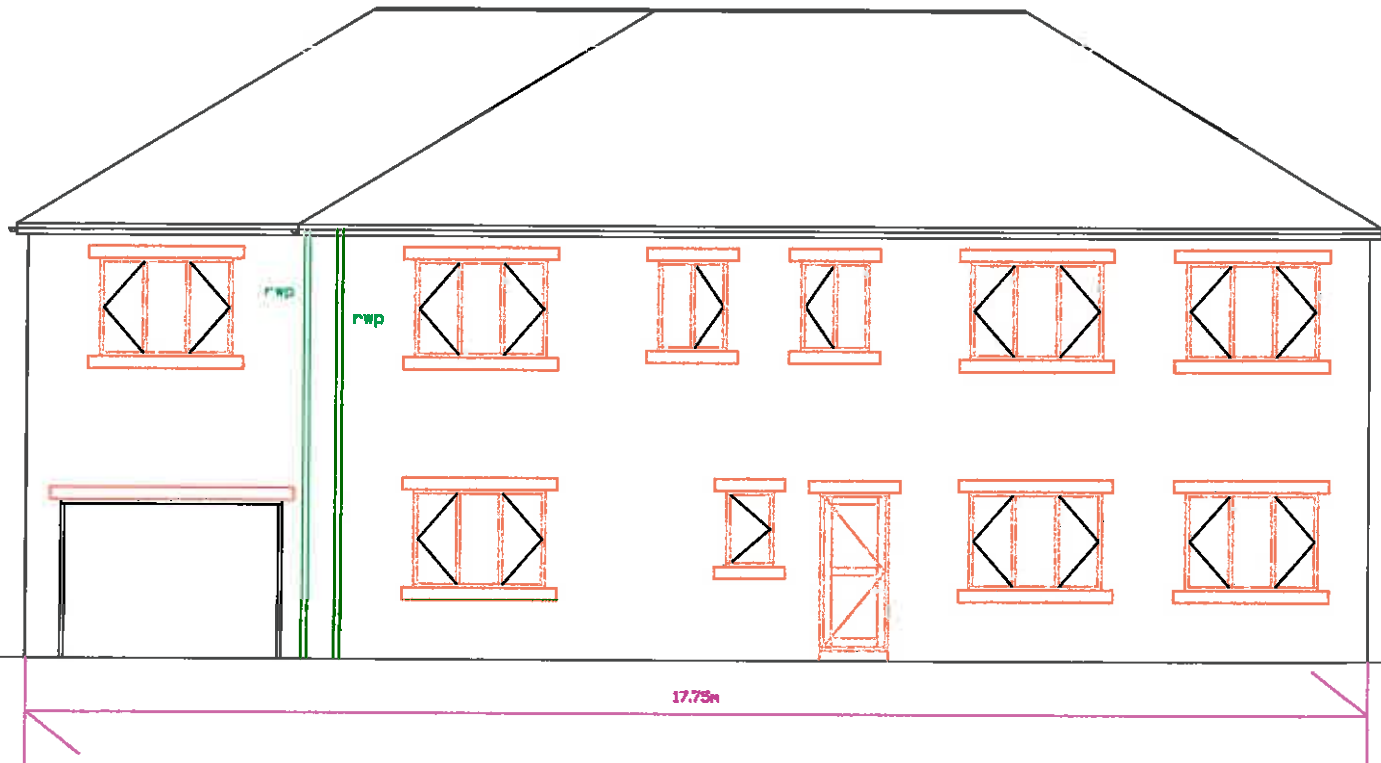


**PROPOSED  
FRONT VIEW  
PLOT 7  
1:100**


PLEASE DO NOT SCALE OF THIS DRAWING TAKE ALL DIMENSIONS ON SITE (builders Note) Do not start any works untill all the approvals have been obtained. Any discrepancy to be reported to Plans Drawn as soon as possible.		project: <b>RIBBLE VALLEY BOROUGH COUNCIL PLANNING</b>	
client:  <b>JAVED ISBAL OAKLEA, LONGSIGHT ROAD, CLAYTON LE DALE, BB19BX TEL 07803618363</b>		<b>PLANS DRAWN</b> tel.no 07952934281 07856609593 email Bawinterbottom@aol.com www.plansdrawn.org	
drawing title: <b>PLOT DETAILS NEW BUILD HOUSES AND PARKING</b>	date: <b>MAY. 2016</b>	drawn: <b>DRW</b>	
	project no. <b>LRO1</b>	drg. no. <b>13</b>	A3paper

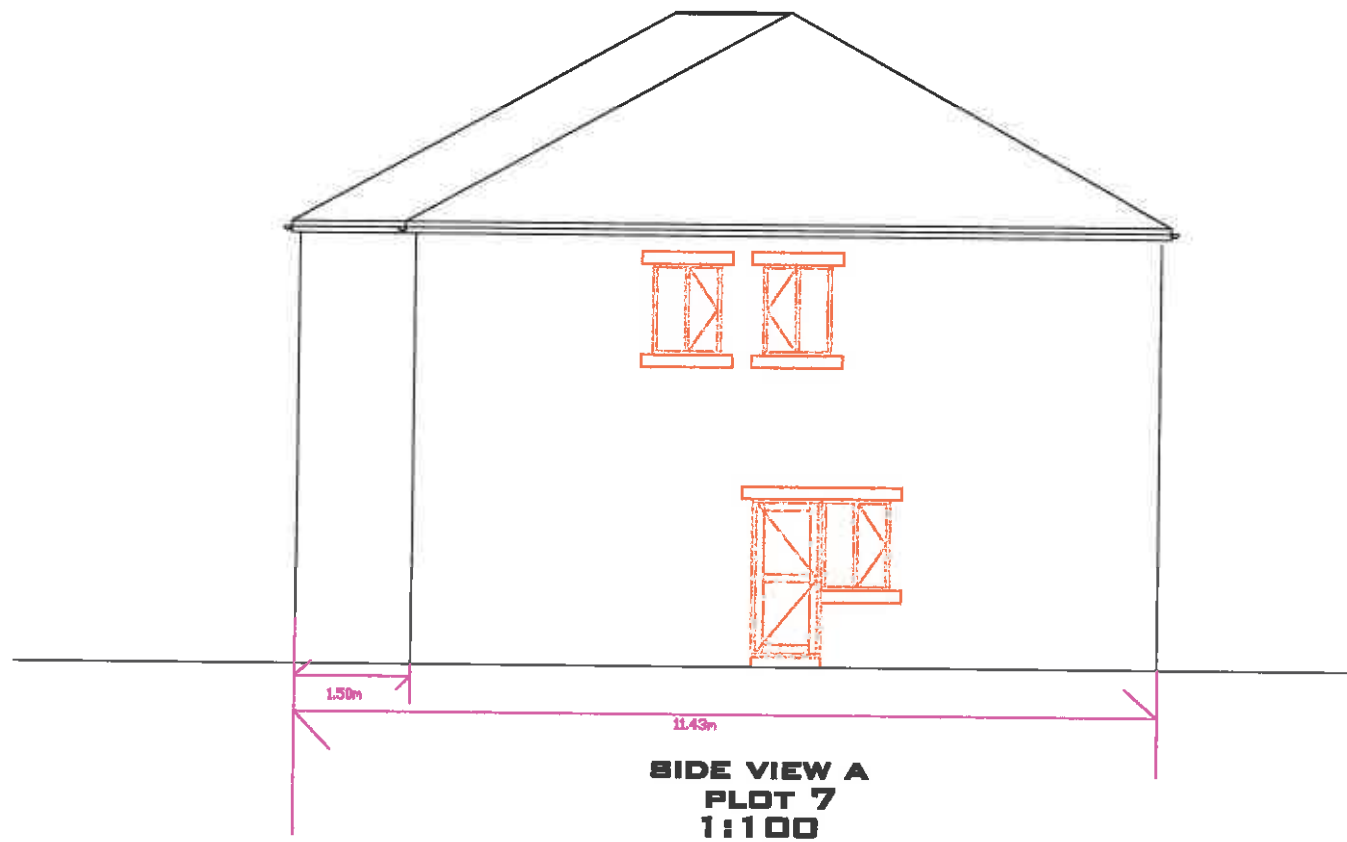

**SIDE VIEW A  
PLOT 7  
1:100**

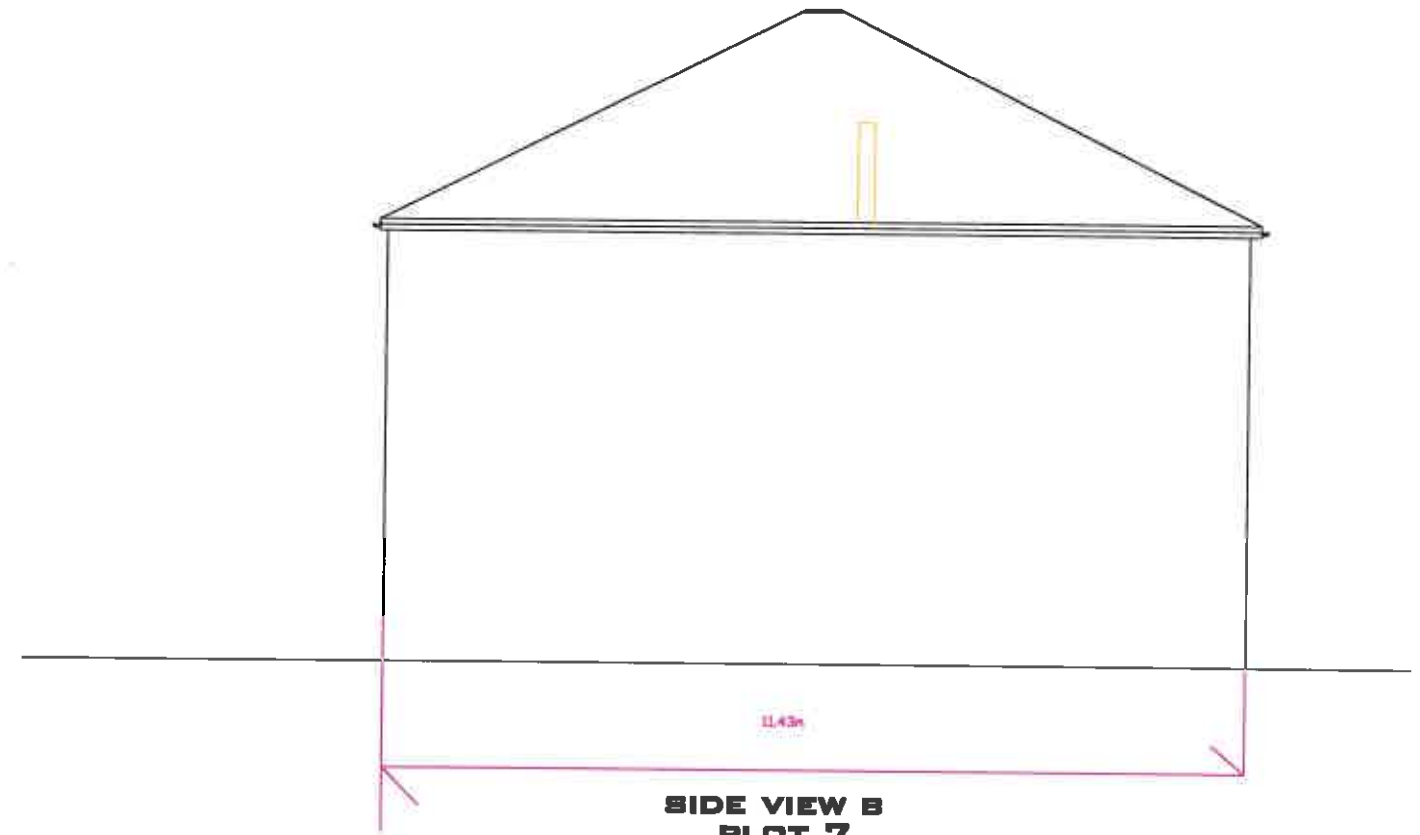

**SIDE VIEW B  
PLOT 7  
1:100**

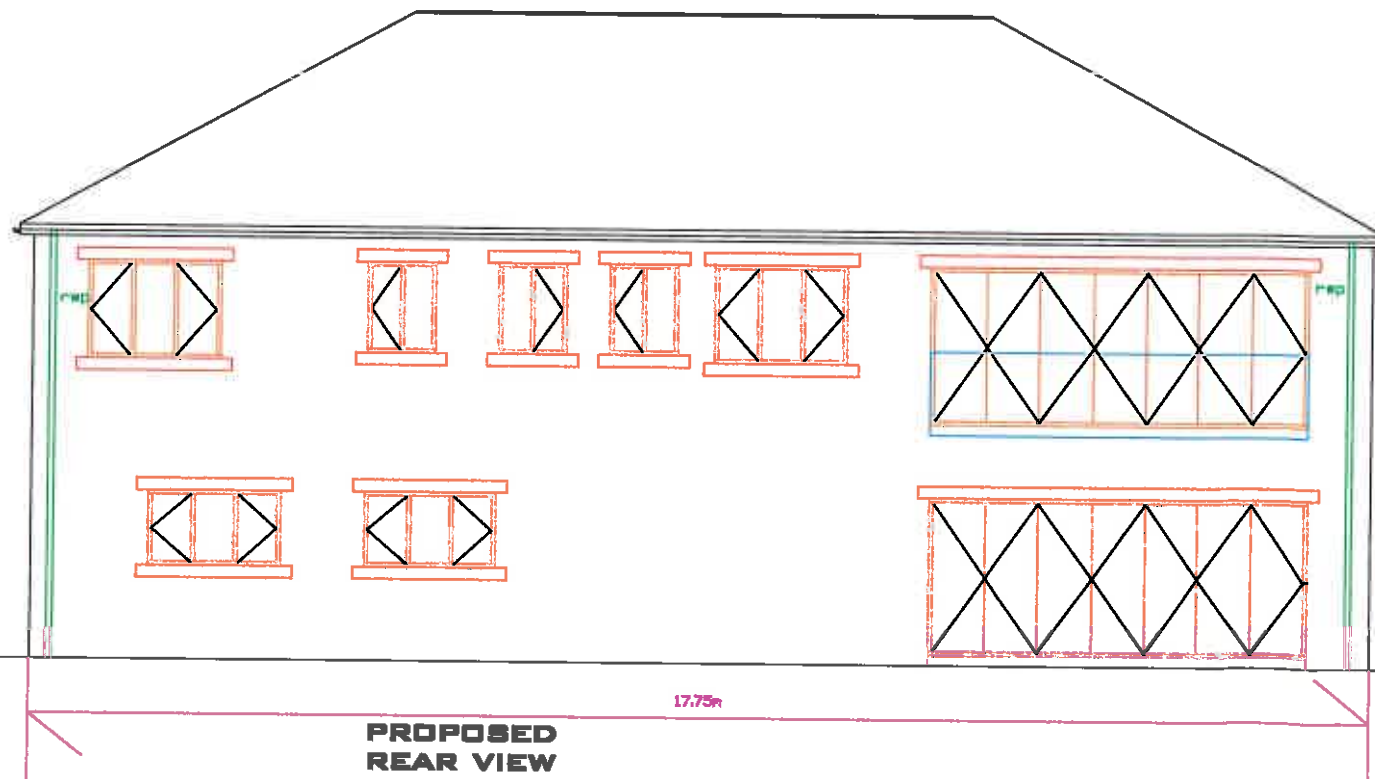

**PROPOSED  
REAR VIEW  
PLOT 7  
1:100**

PLEASE DO NOT SCALE OF THIS DRAWING TAKE ALL DIMENSIONS ON SITE  
(builders Note)  
Do not start any works until all the approvals have been obtained.  
Any discrepancy to be reported to Plans Drawn as soon as possible.


Client:  
**JAVED IQBAL  
OAKLEA,  
LONGSIGHT ROAD,  
CLAYTON LE DALE,  
BB19BX  
TEL 07803615363**

Project:  
**RIBBLE VALLEY  
BOROUGH COUNCIL  
PLANNING**


**PLANS DRAWN**  
tel.no  
07952934281  
07856609593  
email  
Bawinterbottom  
@aol.com  
[www.plansdrawn.org](http://www.plansdrawn.org)

drawing title:  
**PLOT DETAILS  
NEW BUILD HOUSES AND  
PARKING**

date: <b>MAY. 2016</b>	drawn: <b>DRW</b>
project no. <b>LR01</b>	drg. no. A3paper <b>14</b>

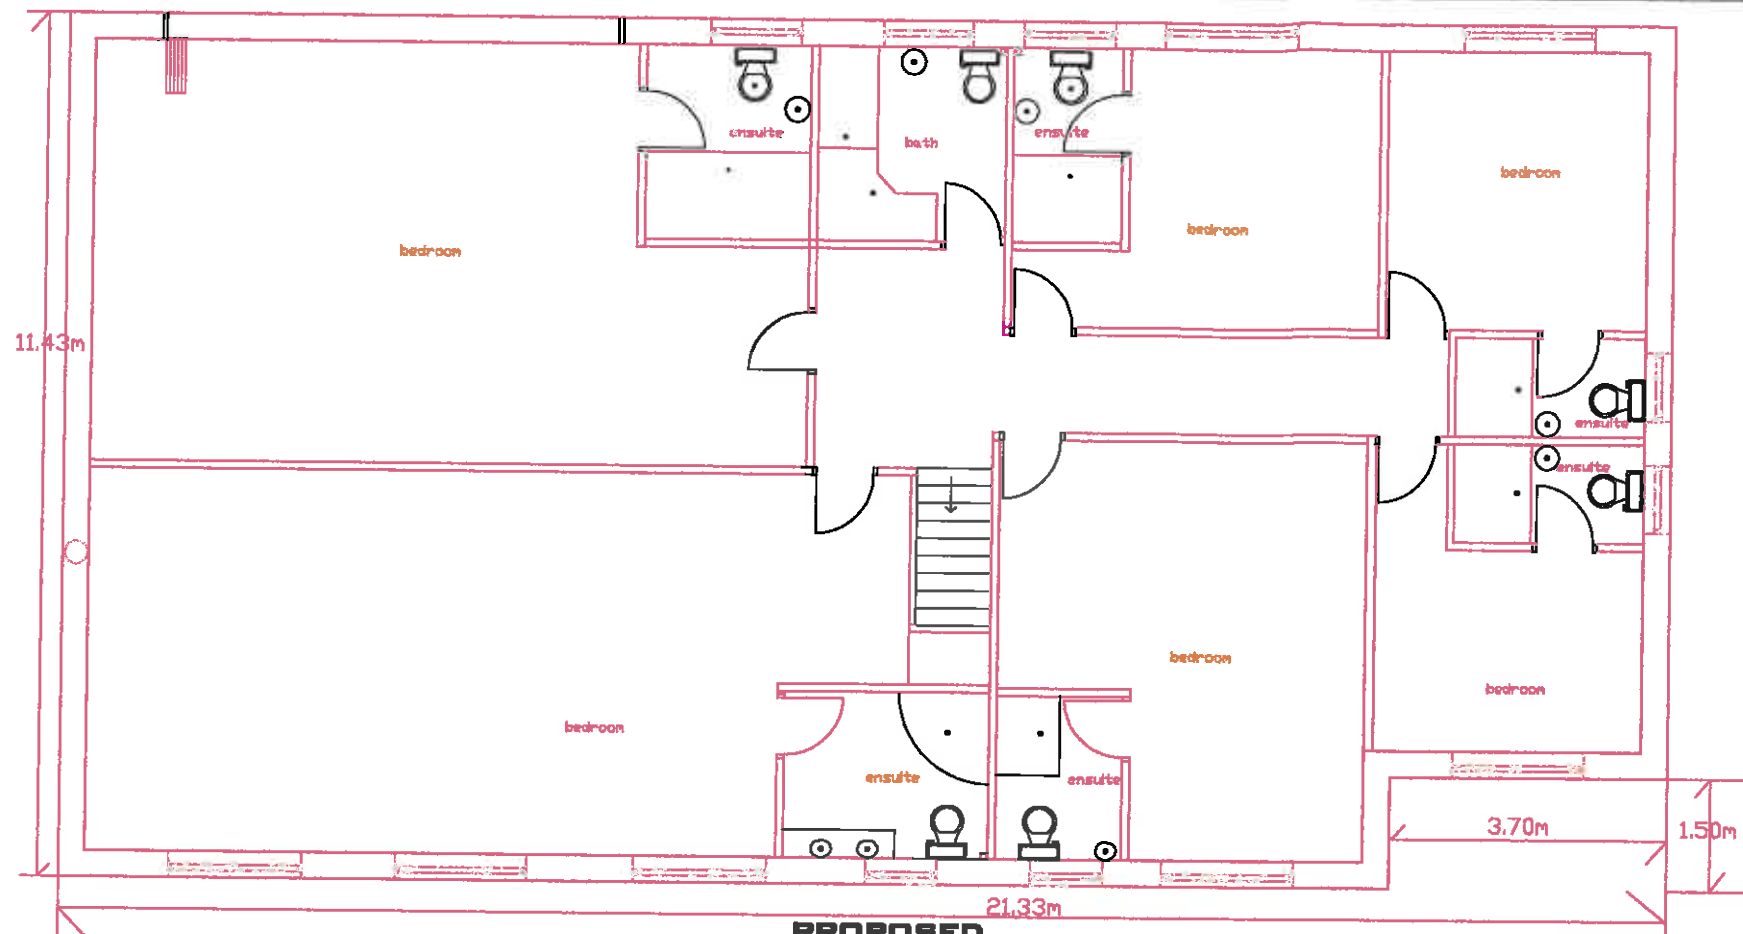

**PROPOSED  
FIRST FLOOR  
PLOT 8  
1:100**

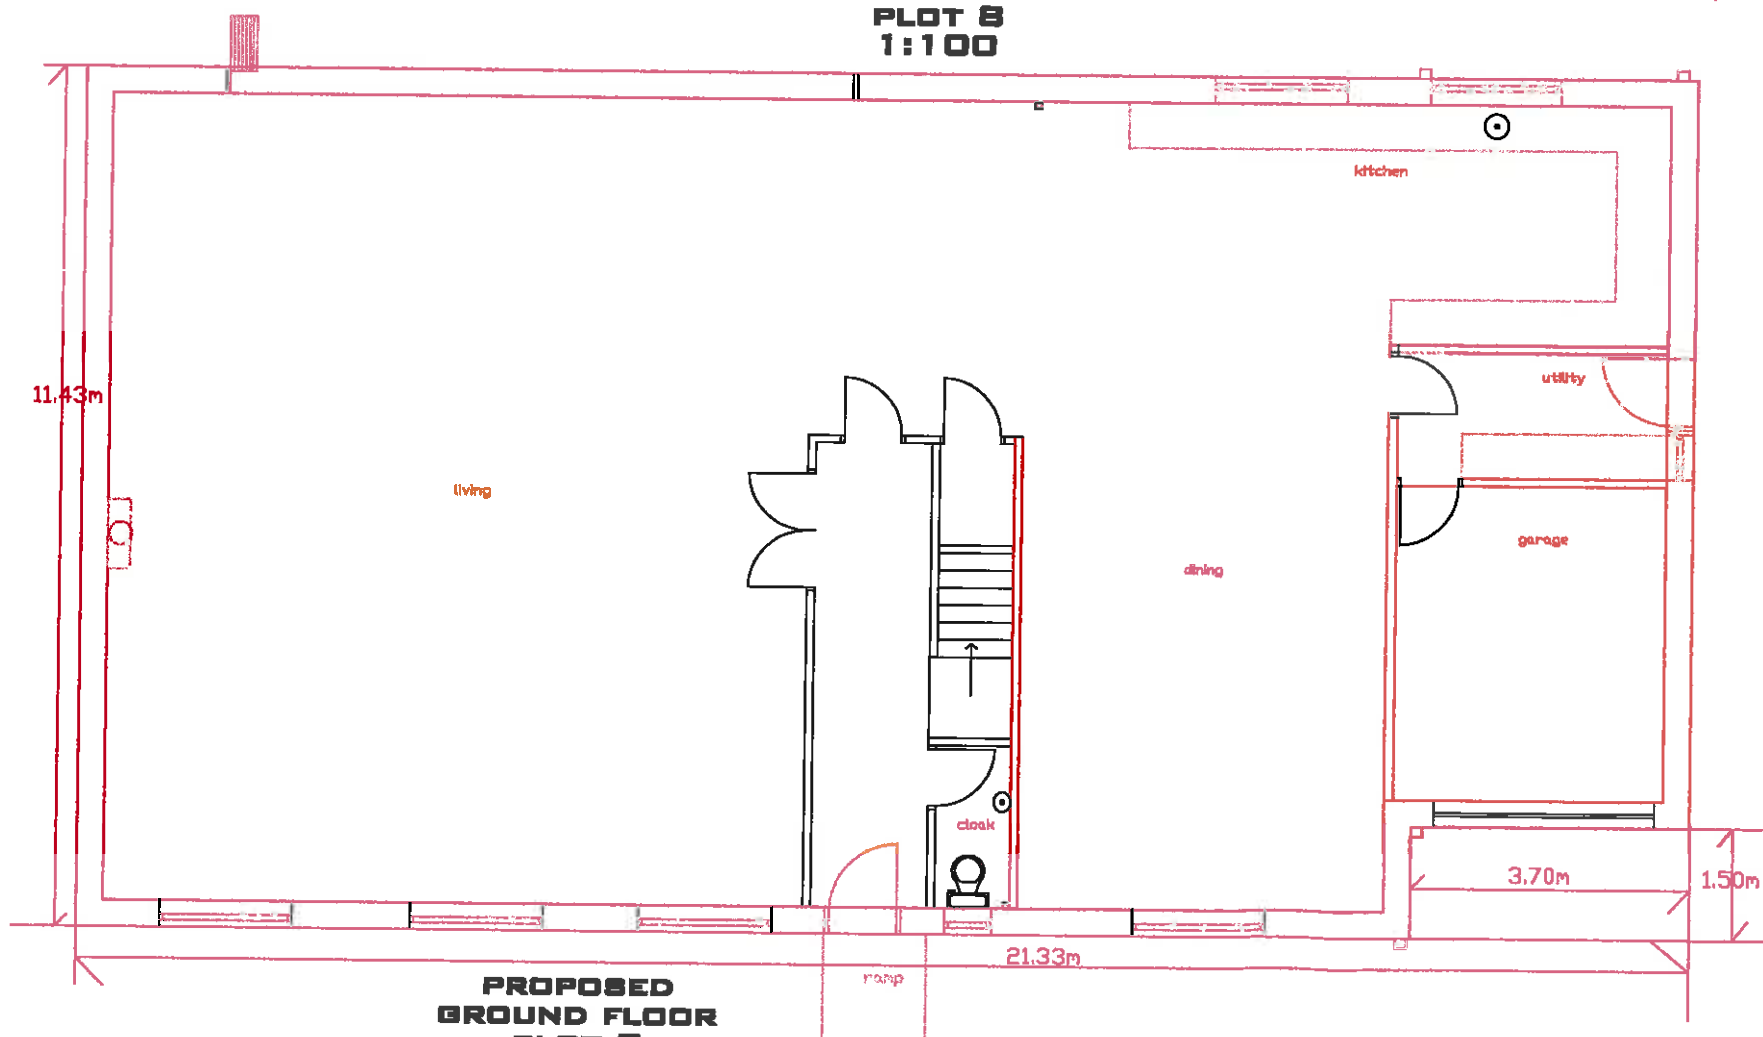

**PROPOSED  
GROUND FLOOR  
PLOT 8  
1:100**

PLEASE DO NOT SCALE OF THIS DRAWING TAKE ALL DIMENSIONS ON SITE  
(builders Note)  
Do not start any works until all the approvals have been obtained.  
Any discrepancy to be reported to Plans Drawn as soon as possible.

project  
**RIBBLE VALLEY  
BOROUGH COUNCIL  
PLANNING**

**PLANS DRAWN**

tel.no  
07952934281  
07856609593


email  
Bawinterbottom  
@aol.com  
www.plansdrawn.org

client:  
**JAVED IQBAL  
DAXLA,  
LONGSIGHT ROAD,  
CLAYTON LE DALE,  
BB198X  
TEL 07803616363**


drawing title:  
**PLOT DETAILS  
NEW BUILD HOUSES AND  
PARKING**

date:  
**MAY. 2016**  
project no.  
**LR01**

drawn: **DRW**  
dirg. no.  
**15**  
A3paper

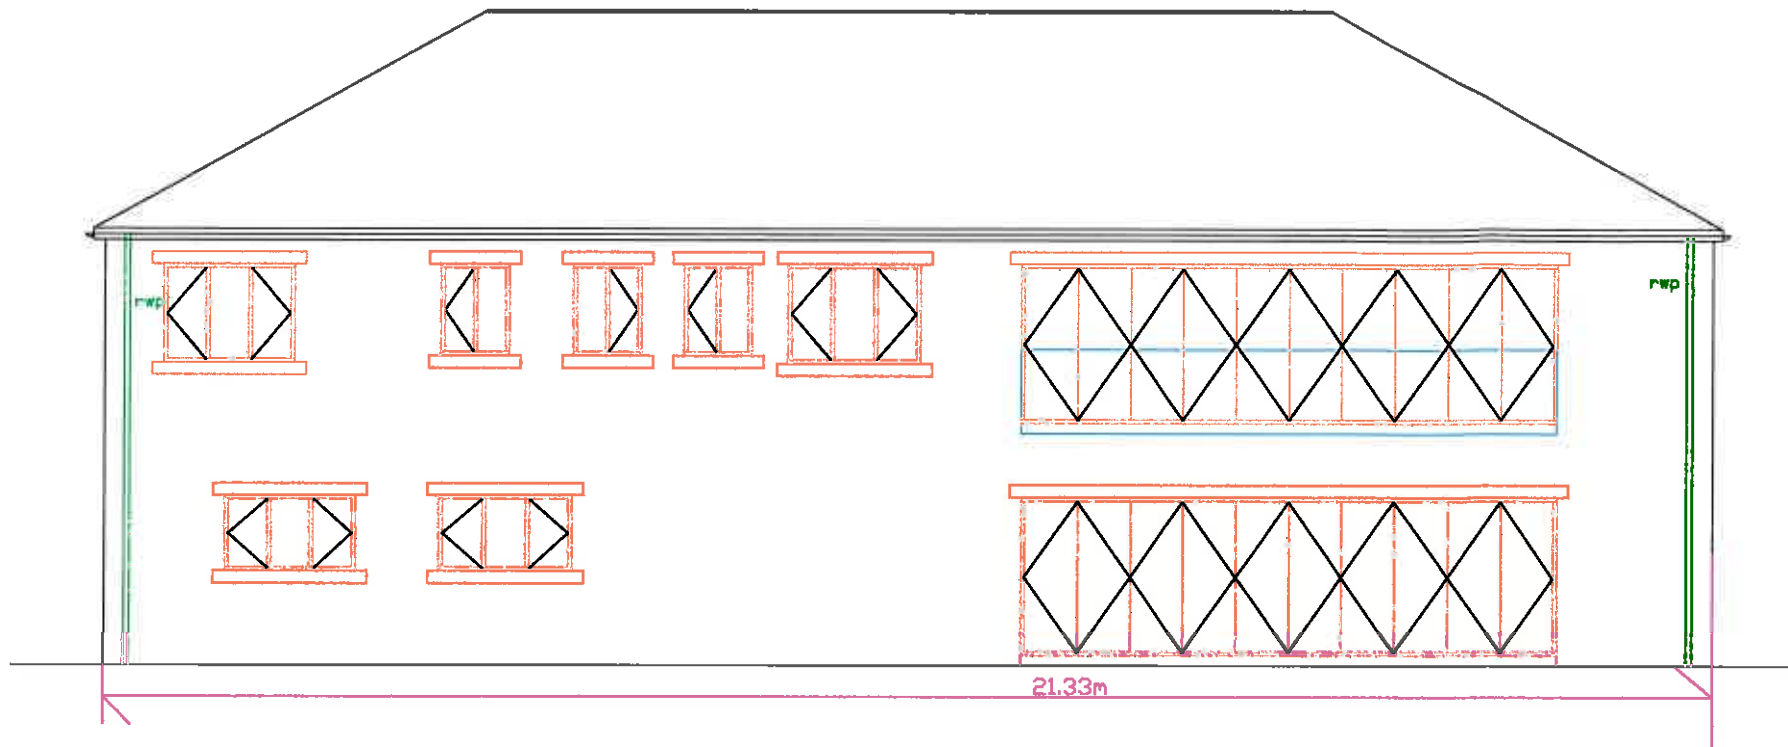

**PROPOSED  
REAR VIEW  
PLOT 8  
1:100**

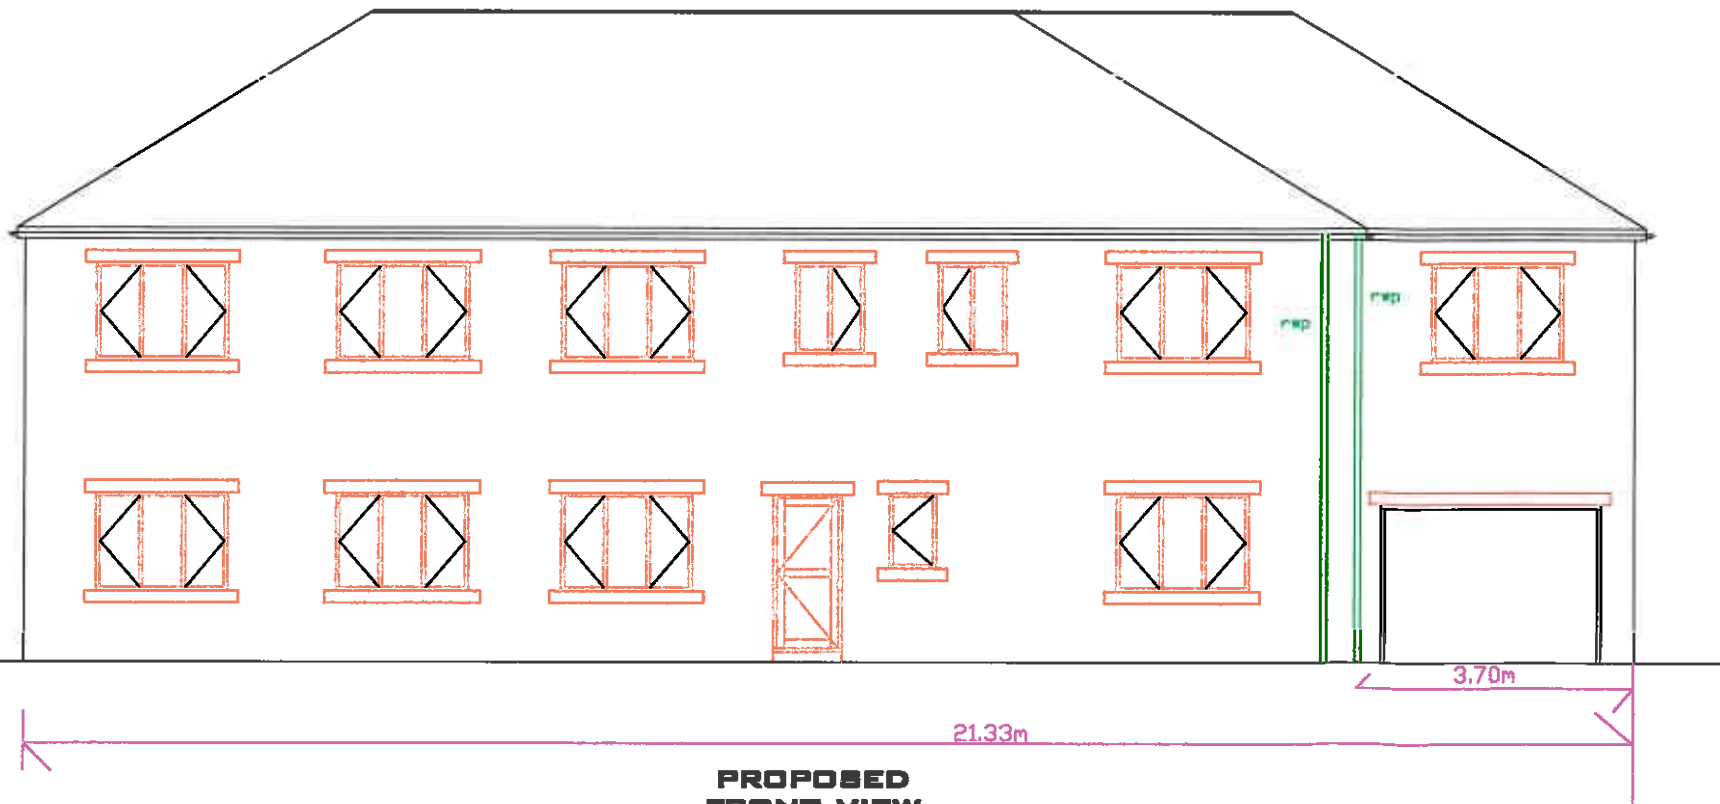

**PROPOSED  
FRONT VIEW  
PLOT 8  
1:100**

PLEASE DO NOT SCALE OF THIS DRAWING TAKE ALL DIMENSIONS ON SITE  
(builders Note)  
Do not start any works until all the approvals have been obtained.  
Any discrepancy to be reported to Plans Drawn as soon as possible.

client:


**JAVED IQBAL  
OAKLEA,  
LONGBIGHT ROAD,  
OLAYTON LE DALE,  
BB19EX  
TEL 07803615363**

project:  
**RIBBLE VALLEY  
BOROUGH COUNCIL  
PLANNING**


**PLANS DRAWN**  
tel.no  
07952934281  
07856609593  
email  
Bawinterbottom  
@aol.com  
www.plansdrawn.org

drawing title:  
**PLOT DETAILS  
NEW BUILD HOUSES AND  
PARKING**

date: <b>MAY. 2016</b>	drawn: <b>DRW</b>
project no. <b>LR01</b>	drwg. no. <b>16</b> A3paper

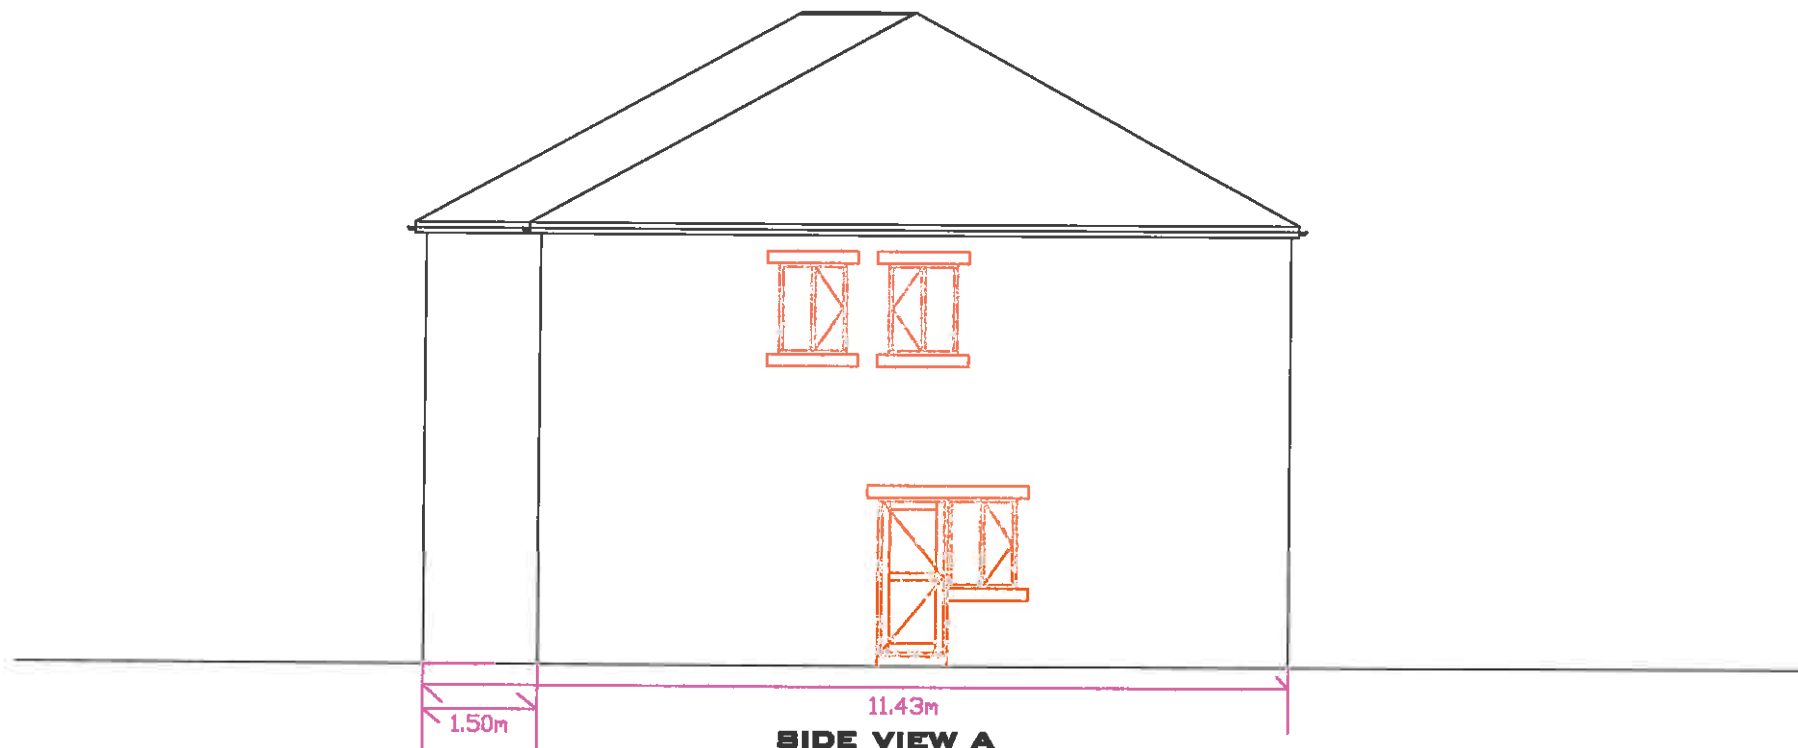

**SIDE VIEW A  
PLOT B  
1:100**

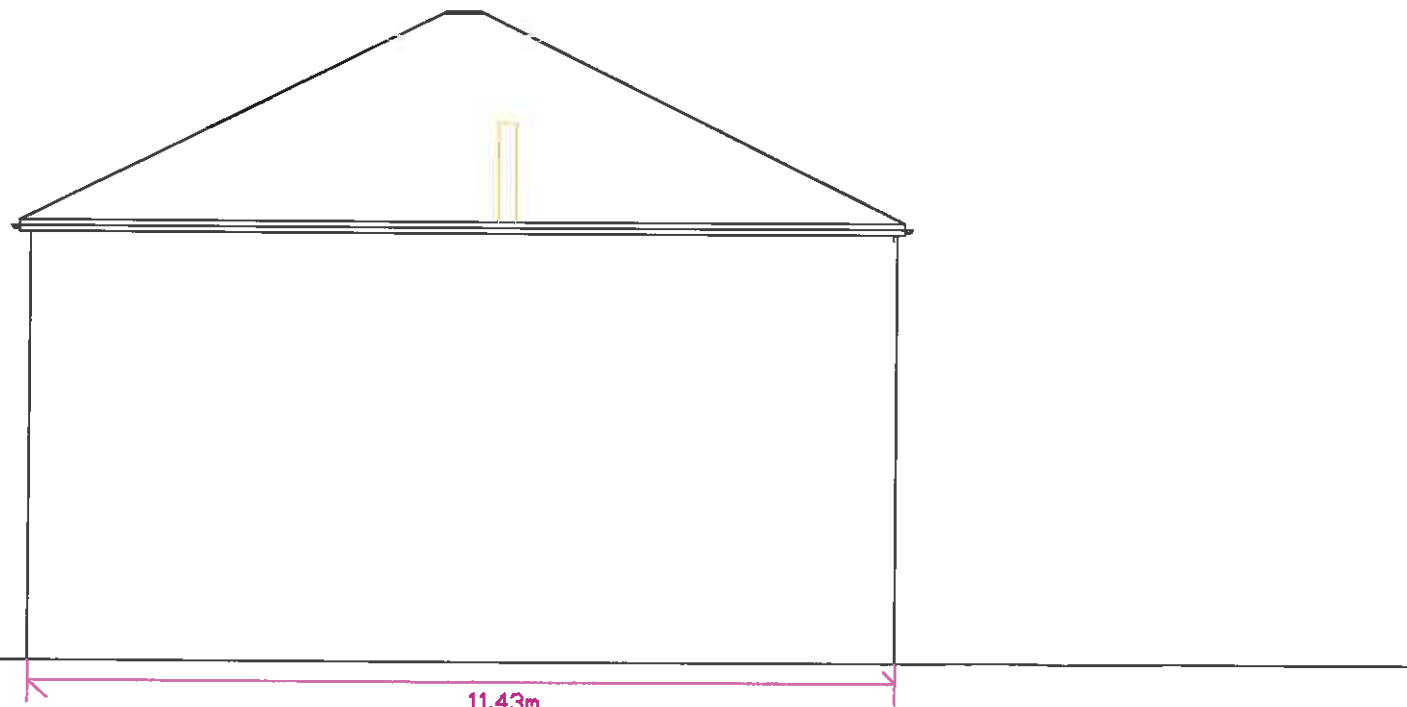

**SIDE VIEW B  
PLOT B  
1:100**

PLEASE DO NOT SCALE OF THIS DRAWING TAKE ALL DIMENSIONS ON SITE  
(builders Note)  
Do not start any works until all the approvals have been obtained.  
Any discrepancy to be reported to Plans Drawn as soon as possible.

project:  
**RIBBLE VALLEY  
BOROUGH COUNCIL  
PLANNING**

client:  
**JAVED IQBAL  
OAKLEA,  
LONGBIGHT ROAD,  
BLAYTON LE DALE,  
BB19BX  
TEL 07803615363**

**PLANS DRAWN**  
tel.no  
**07952934281  
07856609593**  
email  
**Bawinterbottom  
@aol.com**  
[www.plansdrawn.org](http://www.plansdrawn.org)

drawing title:  
**PLOT DETAILS  
NEW BUILD HOUSES AND  
PARKING**

date: <b>MAY. 2016</b>	drawn: <b>DRW</b>
project no. <b>LRO1</b>	drg. no. A3paper <b>17</b>