



Northern Elevation


Notes:
 All work is to be carried out to the latest current British standards Codes of Practice and recognised working practices.
 All work and materials should comply with Health and Safety legislation and to be approved by the Local Authority Planning / Building Control Officer.
 All dimensions are in millimetres unless where explicitly shown otherwise.
 The contractor should check and clarify all dimensions as work proceeds and notify the design team of any discrepancies.
 Do not scale off the drawings. If in doubt ask.
 Avalon Chartered Town Planning are not liable for work undertaken prior to Full Planning Consent and/or Building Regulations Approval

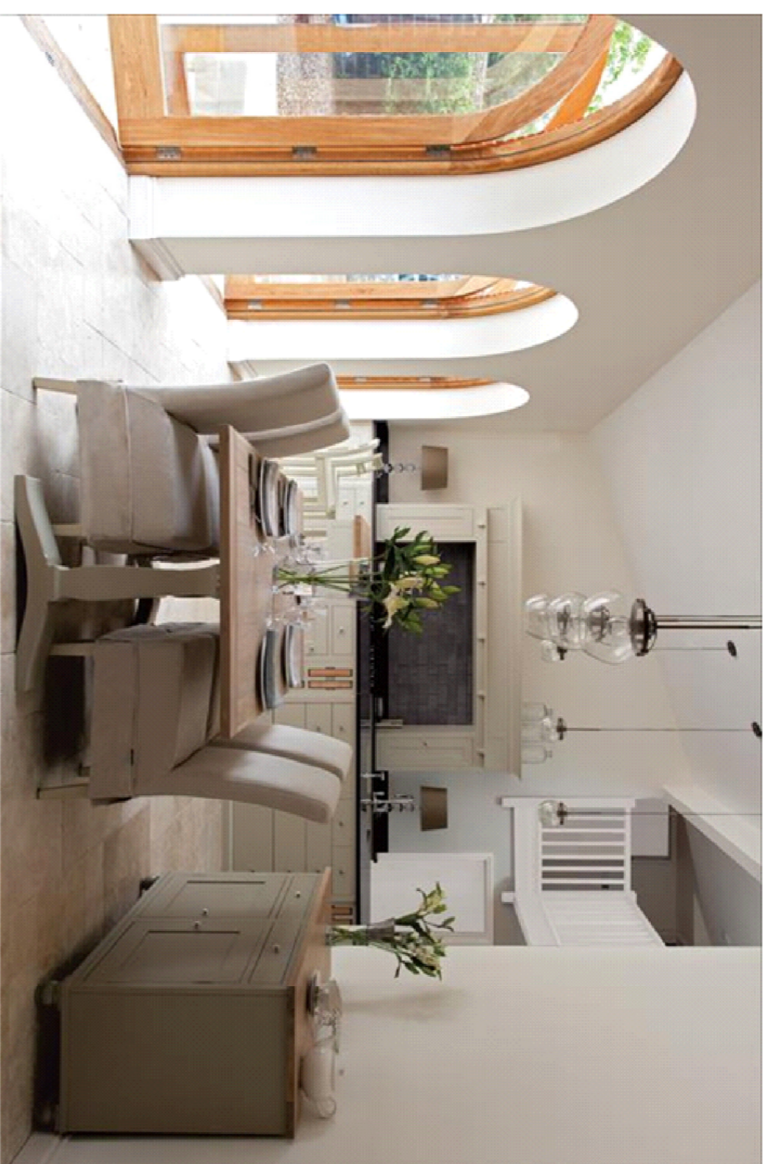


ARCHED FEATURE DOORS FROM KITCHEN & LOUNGE ONTO TERRACE

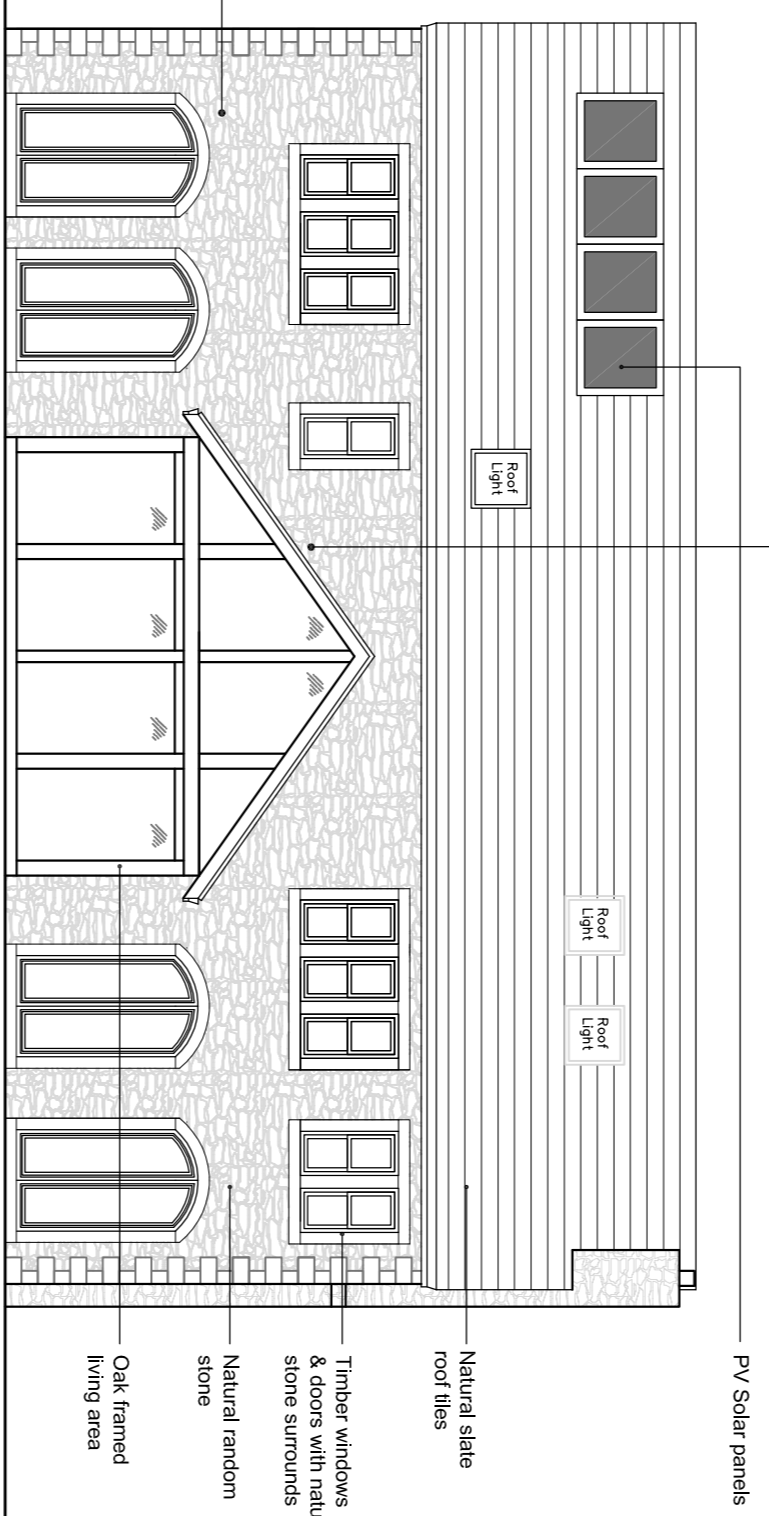


Southern Elevation

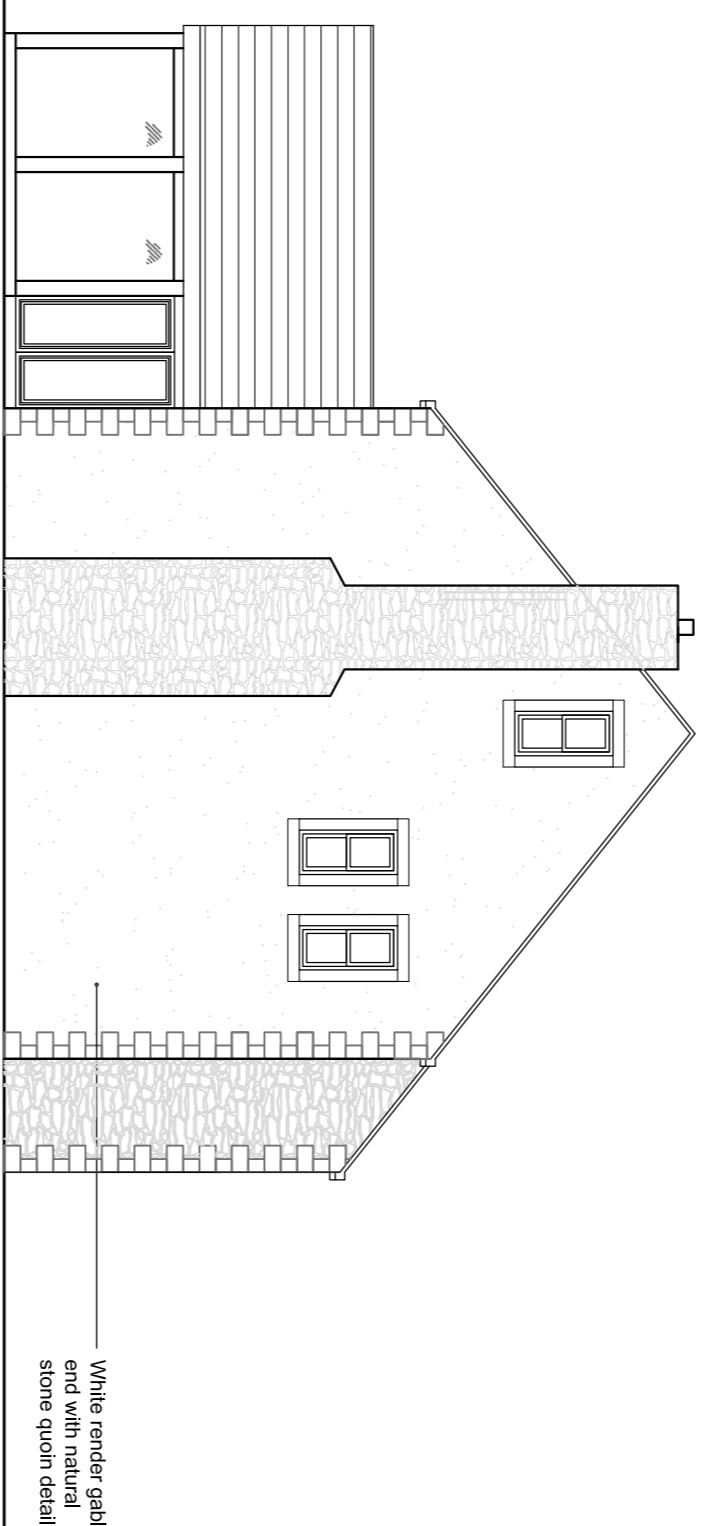

Eastern Elevation

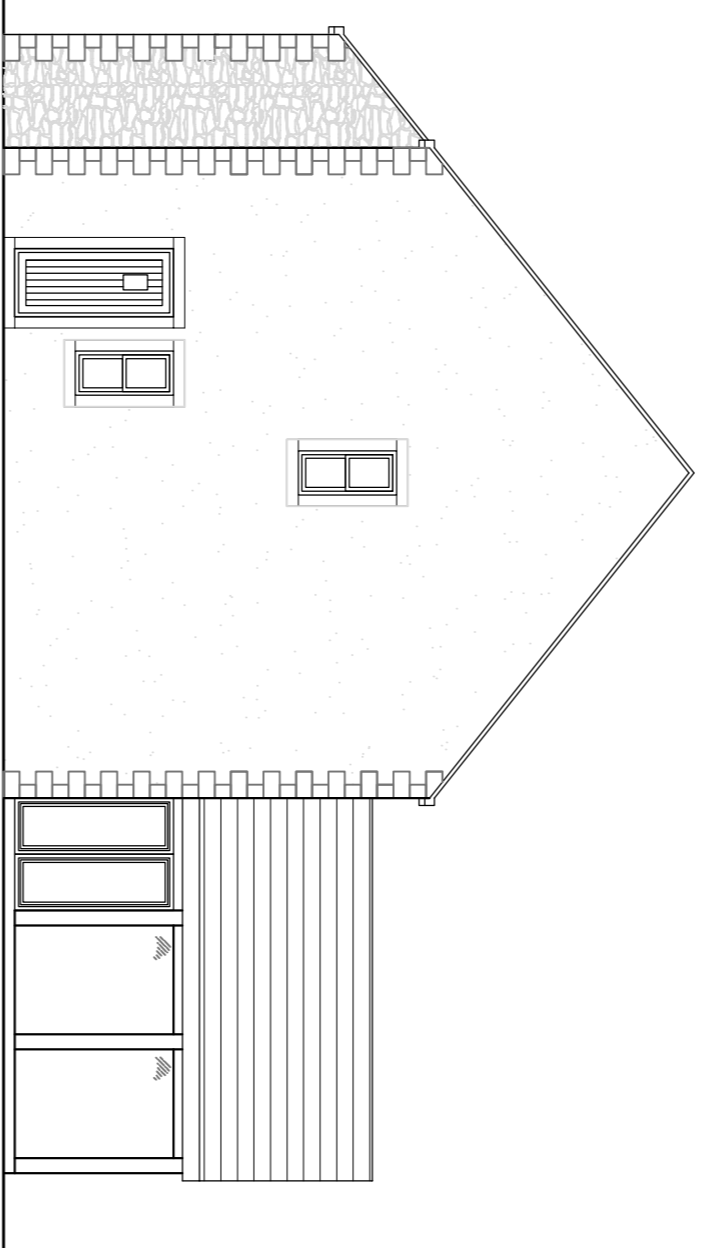


Western Elevation

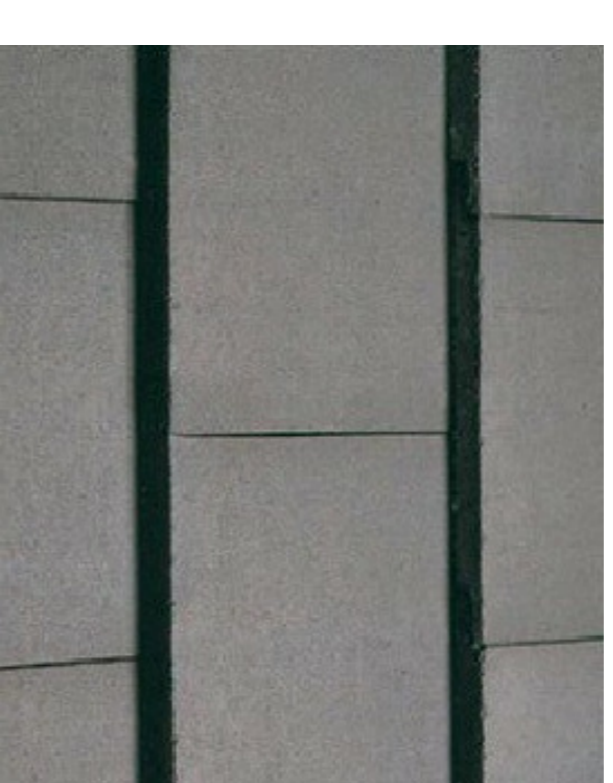


NATURAL SLATE ROOF TILES




GARAGE / CARPORT - TIMBER WEATHERBOARDS

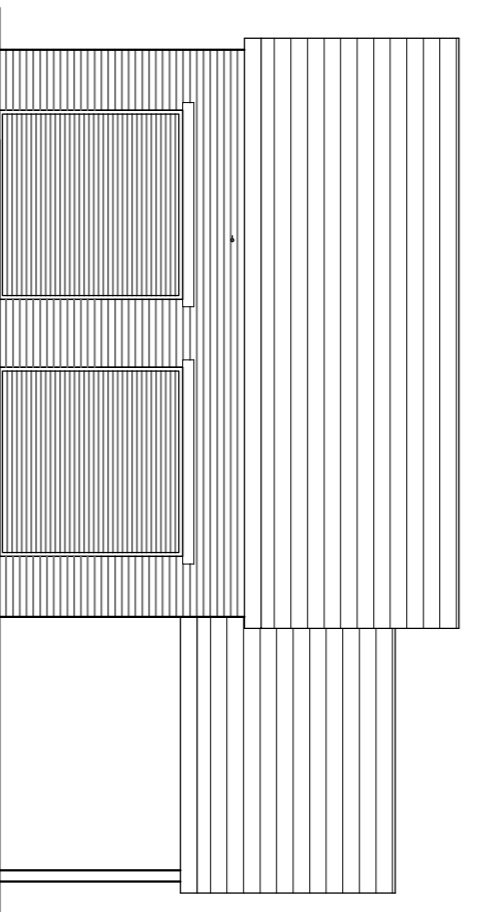

Eastern Elevation

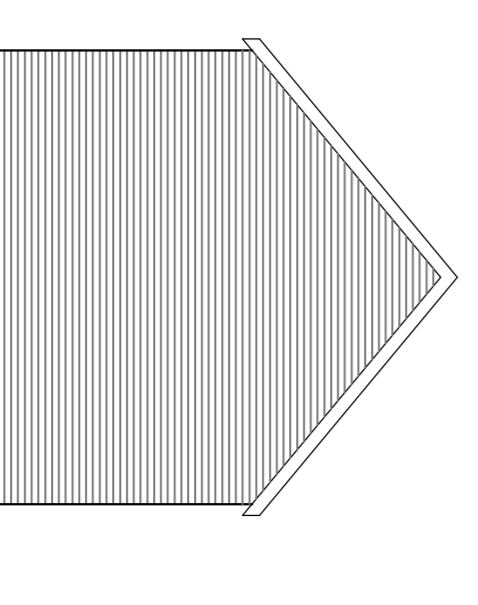

Southern Elevation

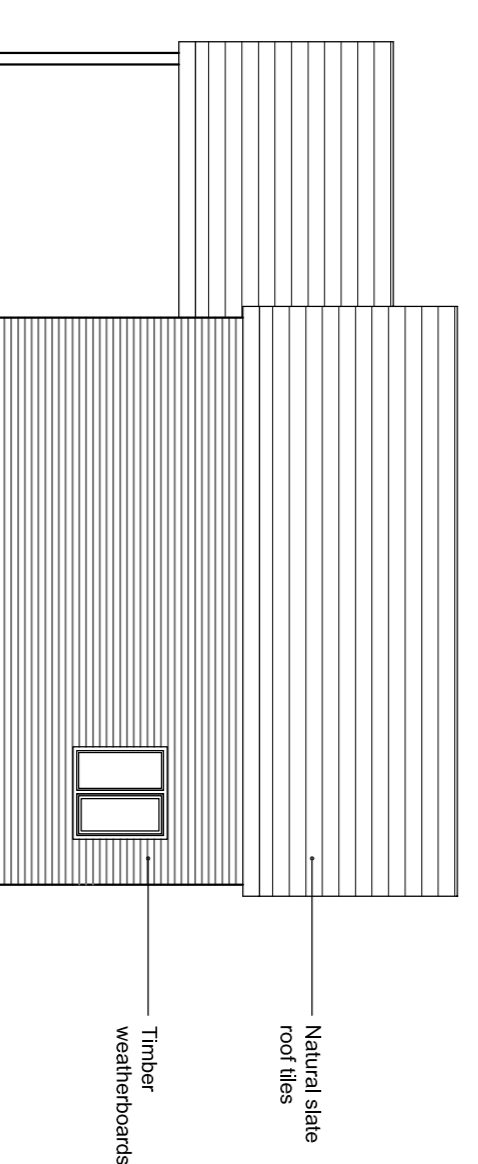

Western Elevation

Town Planning - Architectural Design - Building Regulations - Surveying
Avalon RTPI
 Chartered Town Planning

Phone: 01282 834834 Fax: 01282 451666
 Web: www.avalon.co.uk Email: planning@avalon.co.uk
 2 Reedley Business Centre, Reedman Road, Burnley, Lancashire, BB10 2JY

PROPOSED ELEVATIONS

Site: Land Adjacent to Oak Leigh
 Burnley Road
 BB7 9BU

Client: Mr & Mrs S Hill

Date: 04.07.16 Scale: 1:100 @ A1

Project No: HILL-S01a - Dwg 05

Drawn: KH

Amendments:

--	--	--	--	--	--	--	--