
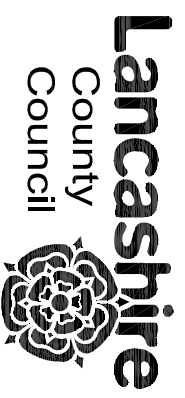
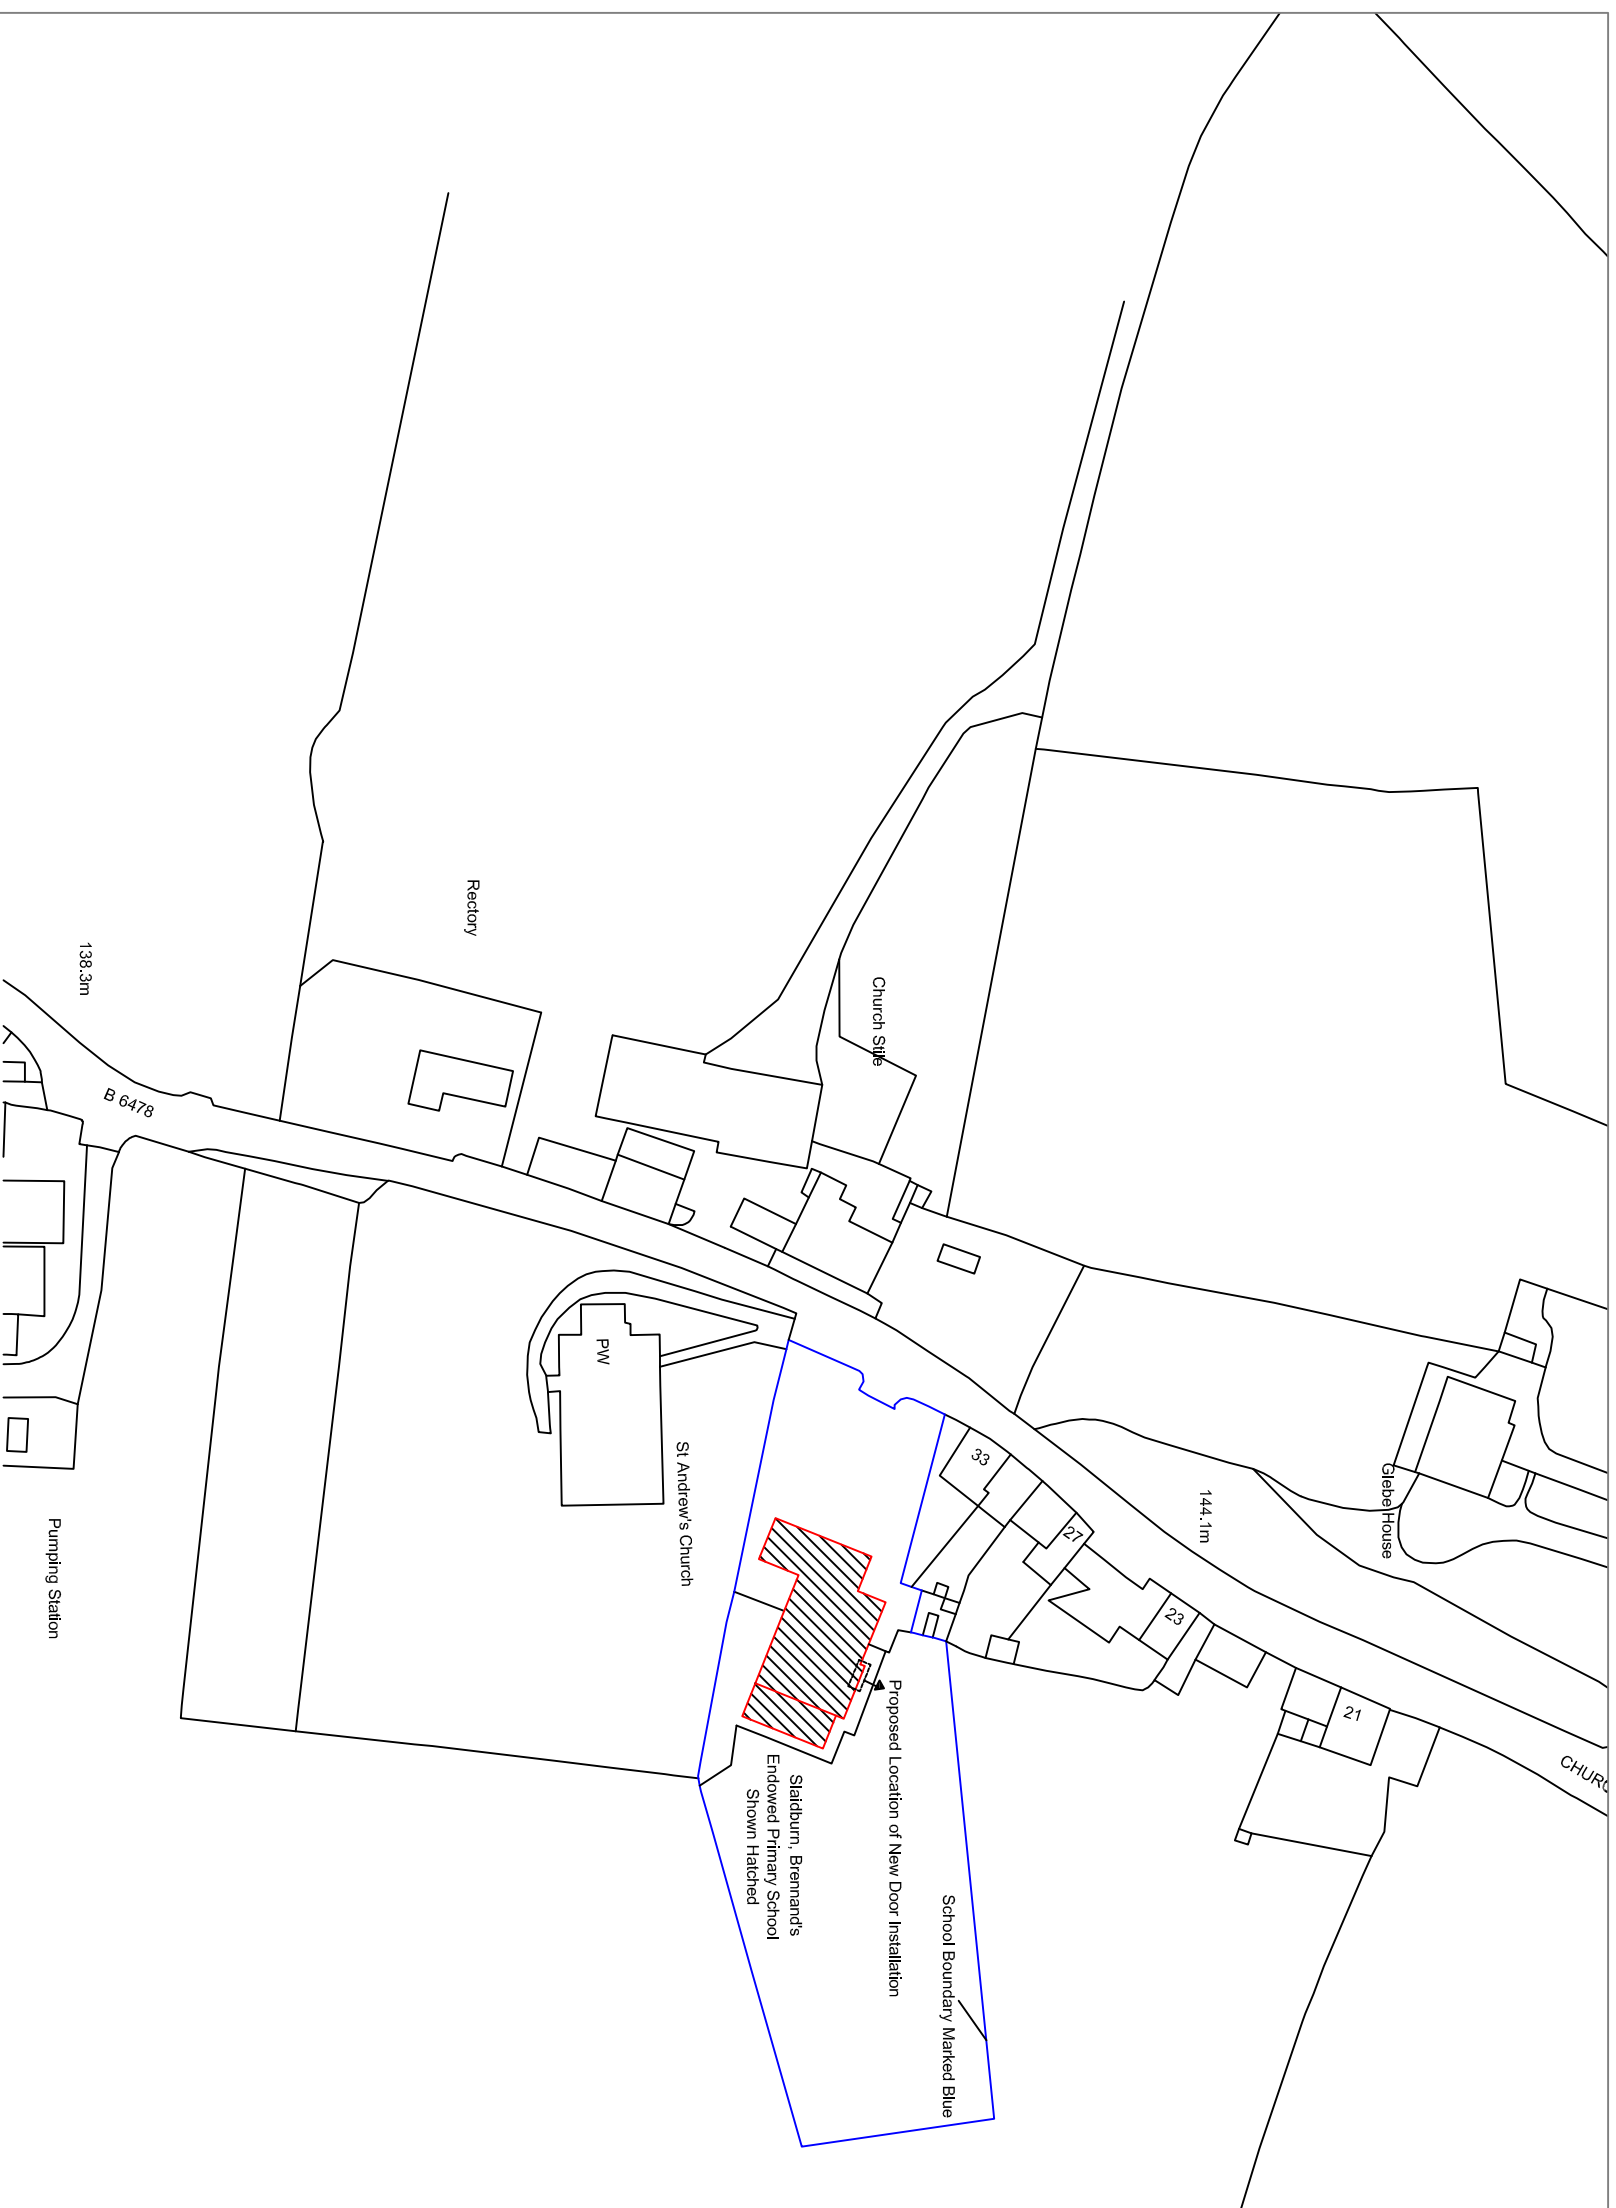


HEALTH & SAFETY COMMENTS

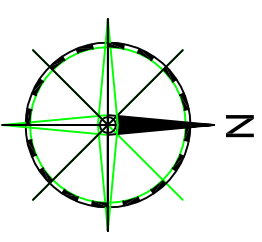

Design & Construction

PO BOX 26, COUNTY HALL, PRESTON, PR1 8XB
TEL: 0300 1236701

TOWN NAME
CLITHEROE, SLAIDBURN

PREMISES NAME
BRENNANDS ENDOWED VA PRIMARY SCHOOL, CHURCH STREET, BB7 3ER.

PREMISES NO.
11067

SCALE @ A3
1:1250

DRAWN BY
AP

DATE
JULY 16

CHECKED BY
CL

PROJECT
INSTALLATION OF NEW H&V HEAT RECOVERY SYSTEM & PROVISION OF ALUMINIUM DOORS

DRAWING TITLE
SITE LOCATION PLAN

DRAWING STATUS
LISTED BUILDING CONSENT

NOTE: ALL RIGHTS DESCRIBED IN CHAPTER IV OF THE COPYRIGHT, DESIGN AND PATENTS ACT 1988 HAVE BEEN GENERALLY ASSERTED. DIMENSIONS ARE NOT TO BE SCALED FROM THIS DRAWING. ALL WRITTEN MEASUREMENTS ARE TO BE CHECKED ON SITE BY THE CONTRACTOR.

PROJECT NO.
3770

PROJECT NO.

DRAWING NO.
LBC01

DRAWING NO.

REVISION

DATE	REV	NOTES