



South East (Front) Elevation 1:100 Scale



North East Elevation 1:100 Scale

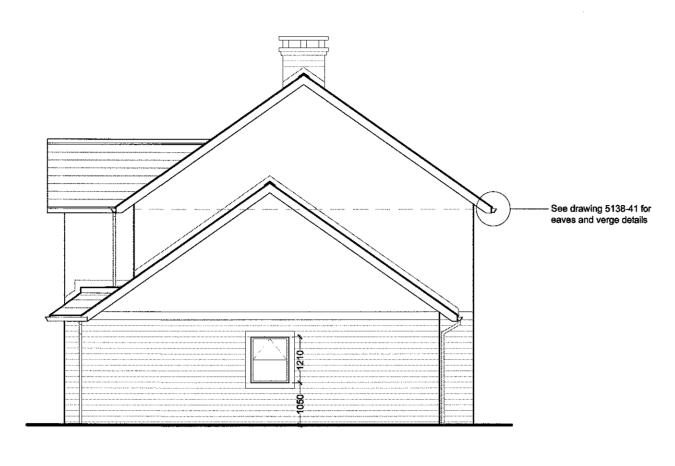



North West (Rear) Elevation 1:100 Scale

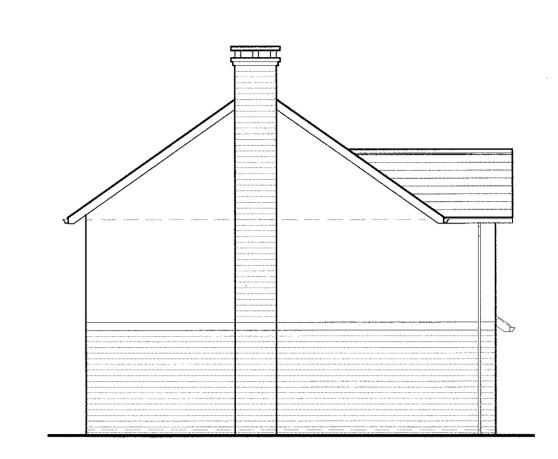


South West Elevation

1:100 Scale

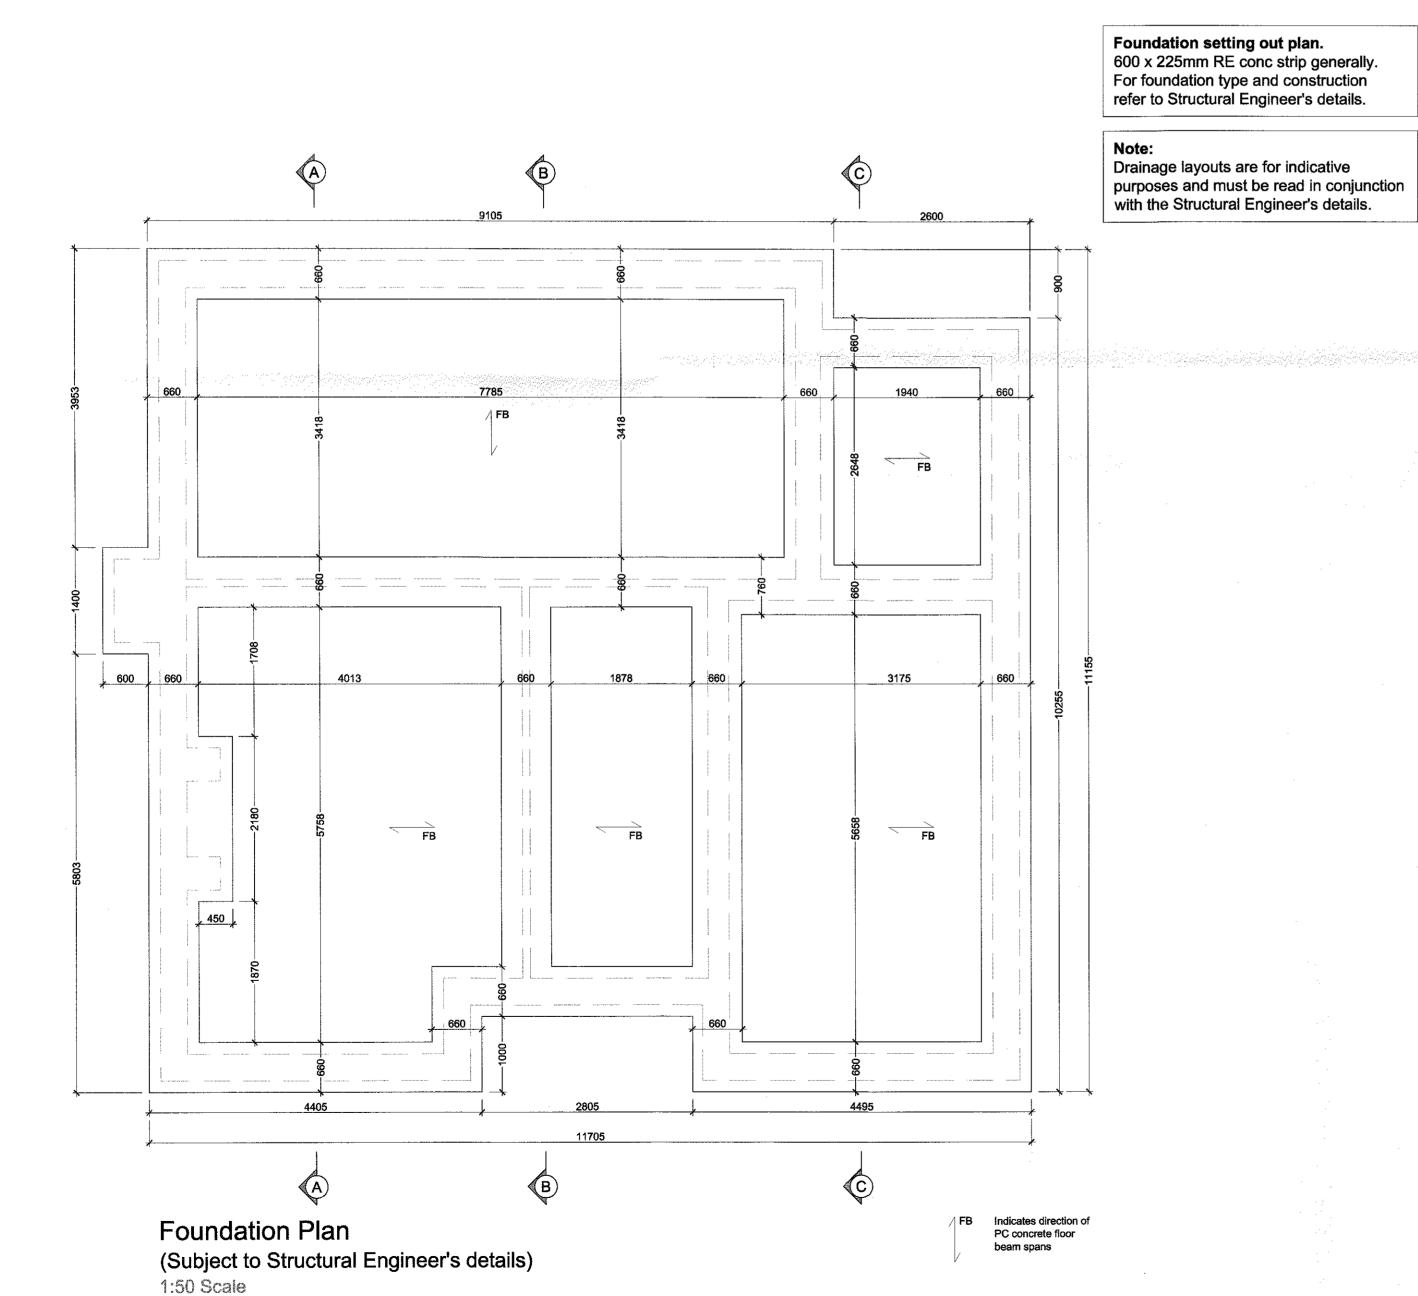

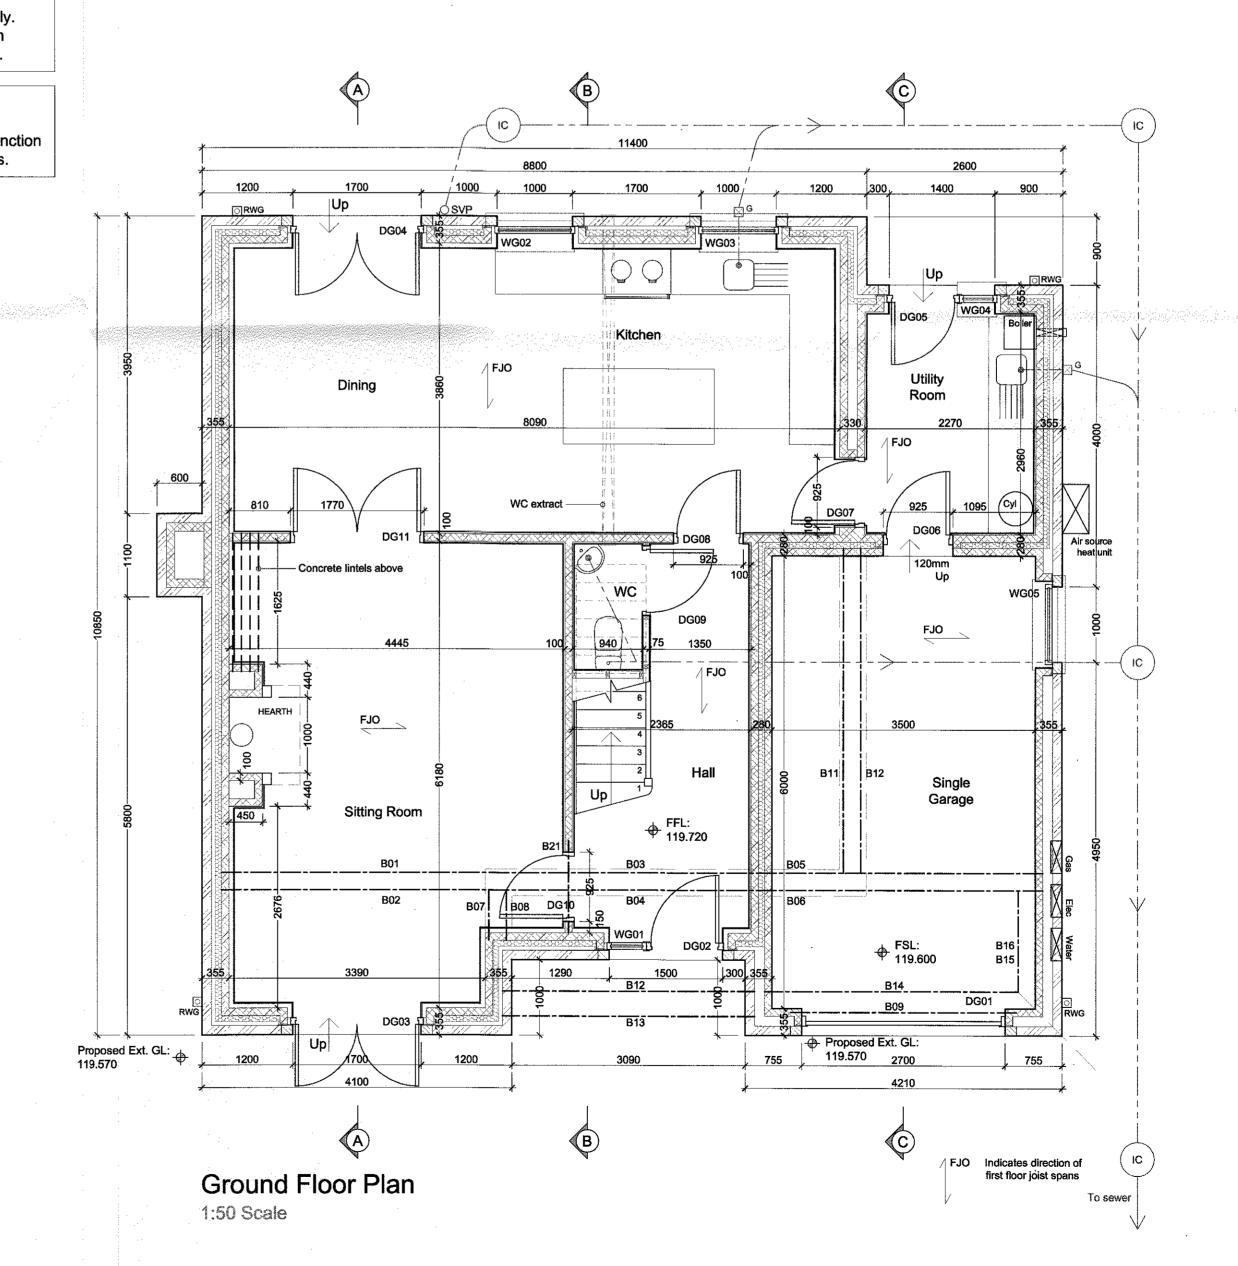

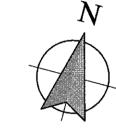

All dimensions given to face of stone/block/studwork

Materials

Natural blue slate and lead flat where applicable. Powder coated aluminium rainwater goods to

Eaves/verge roof overhangs to have dark grey fascia/barge boards with white soffits. Natural coursed stone with dressed cills, heads

and string course.

Windows/patio doors
Powder coated (dark grey) frames.

Doors

Painted timber.

Garage doors Composite or powder coated aluminium.

REVISIONS:

Rev A - Various minor amendments. - 14.07.16 - NE Rev B - Opening dimensions indicated. Various other amendments. - 26.07.16 - NE

Rev C - Foundation plan amended to SE's details. Foul drainage indicated. - 02.08.16 - NE

J.J. Construction Ltd.

Proposed Erection of 10 houses on land off Chatburn Old Road Chatburn

320160748P

Plot 9 Proposed Foundation Plan, Ground Floor Plan and Elevations

Various @ A1 June 2016



5138 - 18 c