



South East Elevation

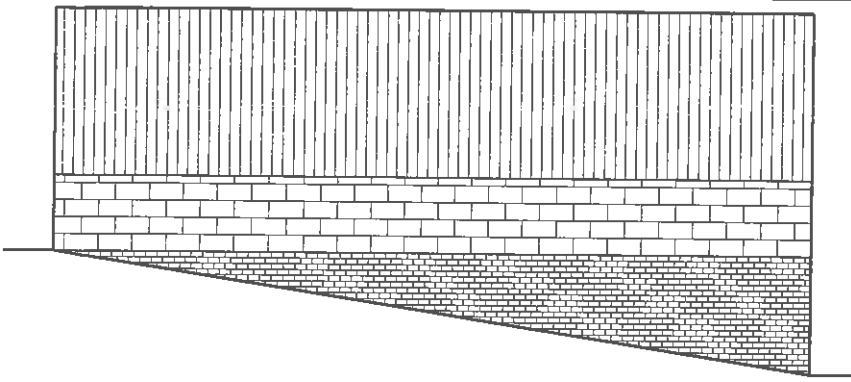

North East Elevation

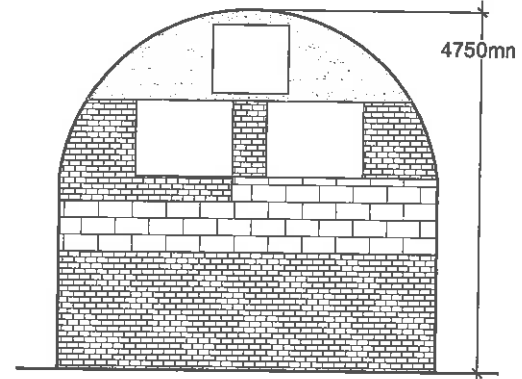

North West Elevation

4750mm


Four Acres

Garage

10000mm

5000mm

320160763P

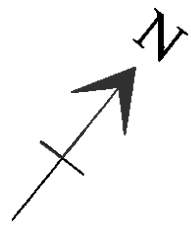


Floor Plan

Mr and Mrs Stanworth


Tithe Barn Cottage
Wiswell

Existing Garage Plan and Elevations


1:50/ 100 @ A3

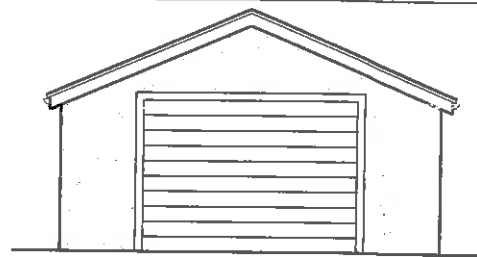

South East Elevation

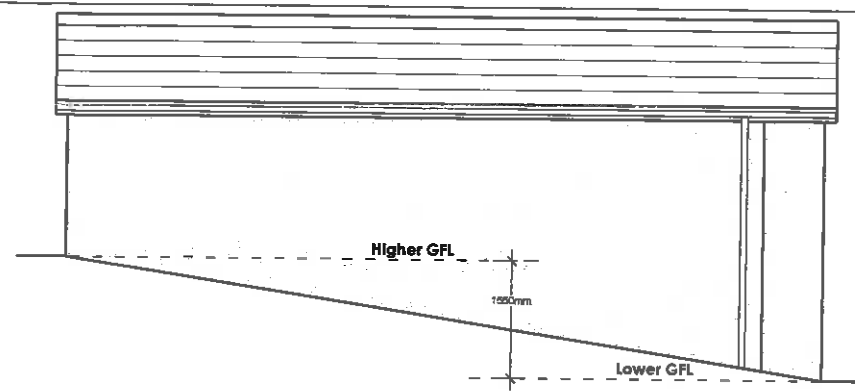


North East Elevation

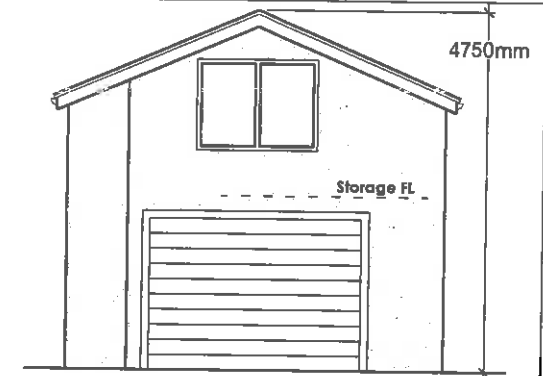


North West Elevation

Four Acres

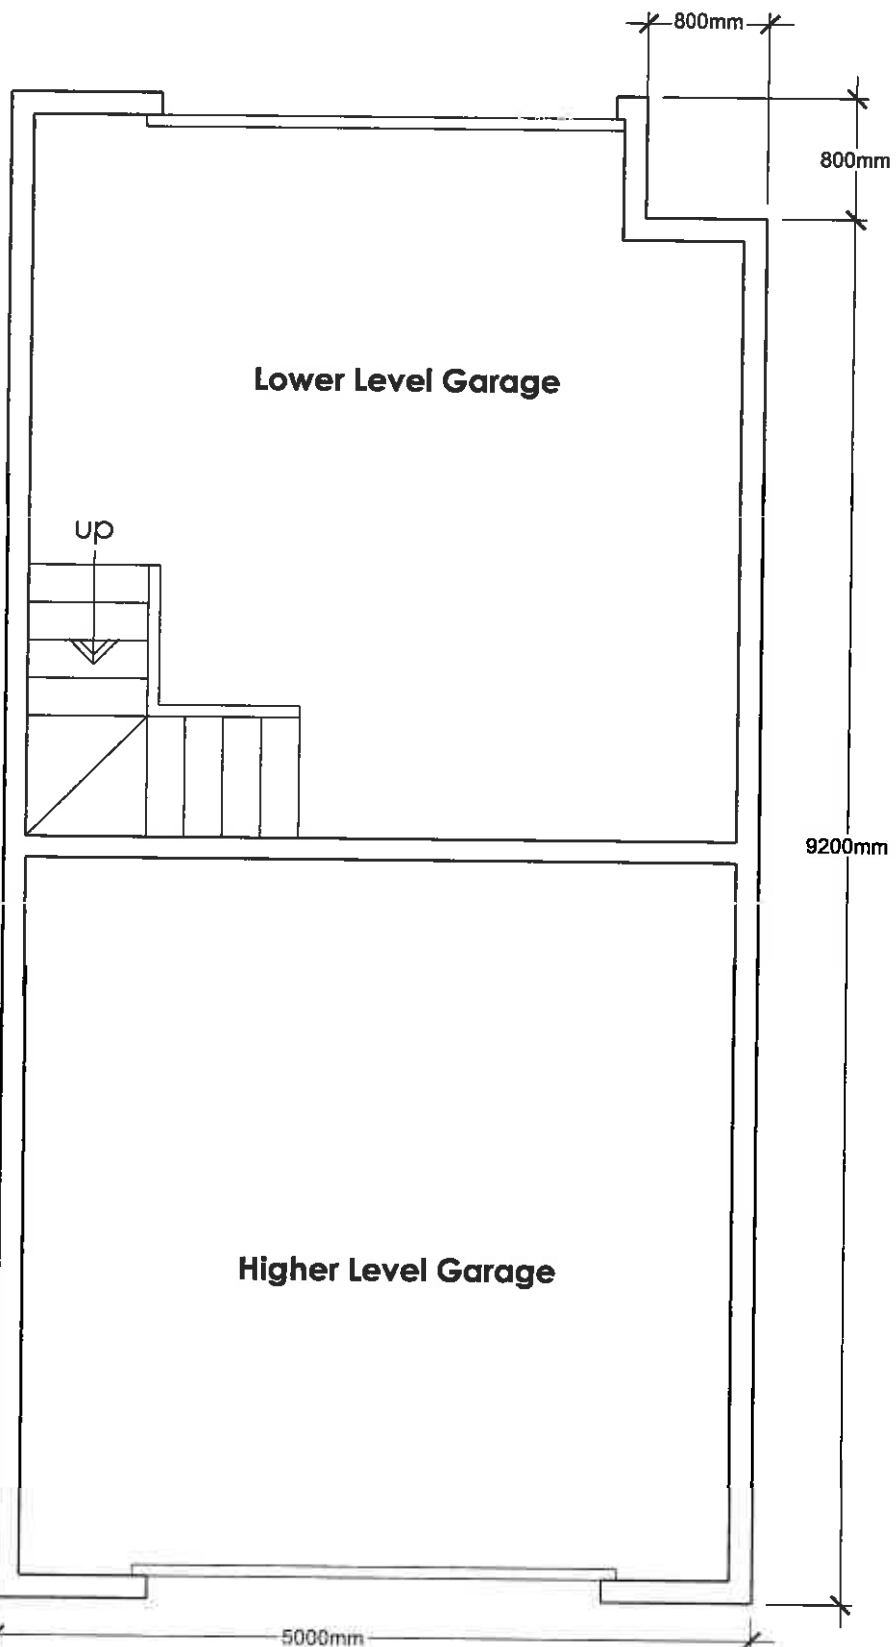


Ground Floor Plan

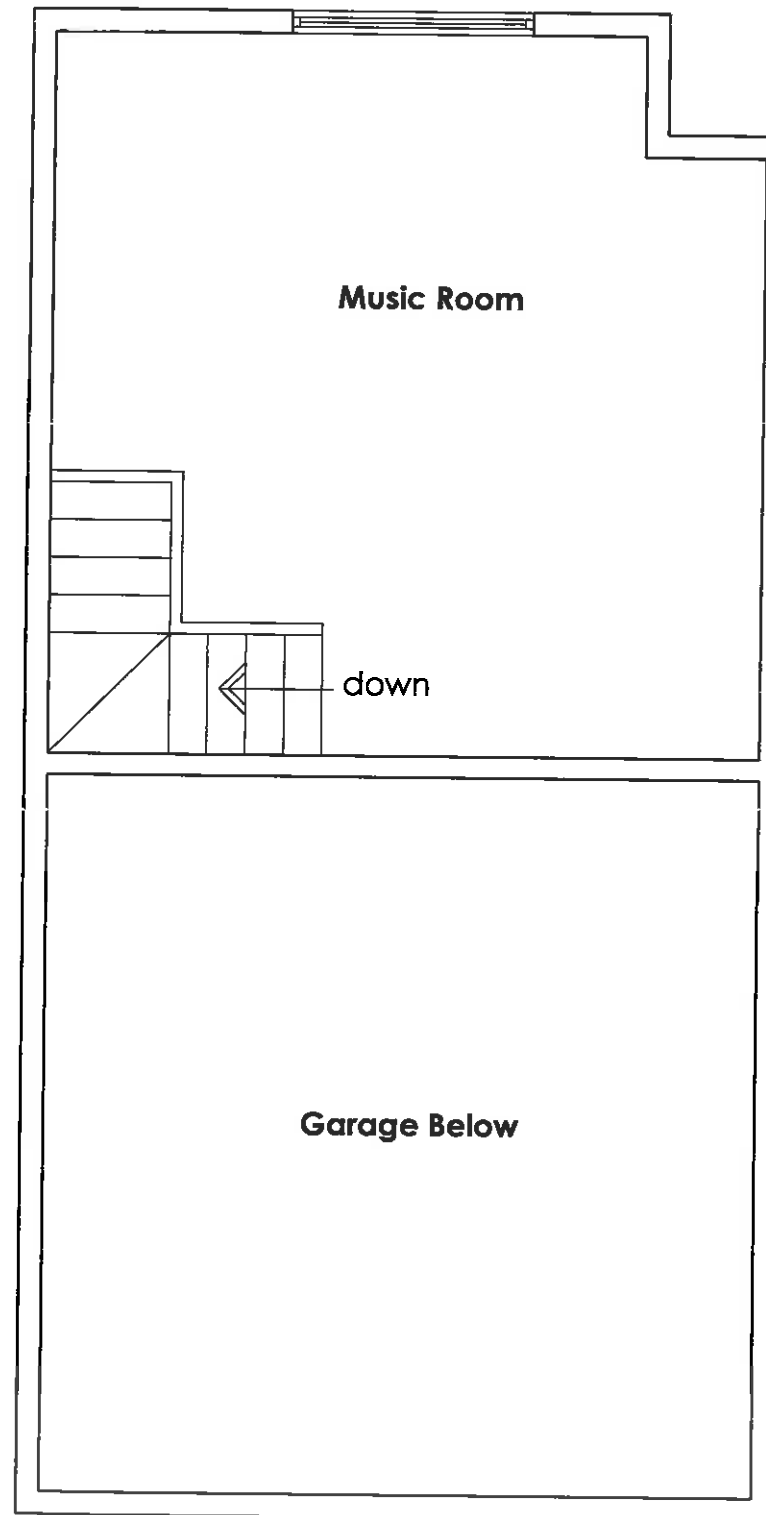

Upper Floor Plan

30040733P

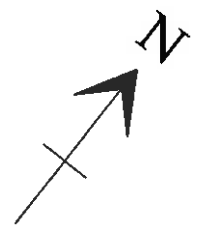

Mr and Mrs Stanworth

Tithe Barn Cottage
Wiswell

Proposed Garage Plan and Elevations

1:50 / 100 @ A3