




general notes:
do not scale the drawing.
all dimensions to be checked on site prior to commencement of work and any
discrepancies to be reported immediately to the client.
this drawing is to be read in conjunction with all relevant drawings and
specifications relating to the job whether or not indicated on the drawing.
copyright reserved to mck associates ltd. and this drawing may not be used or
reproduced without prior written consent.

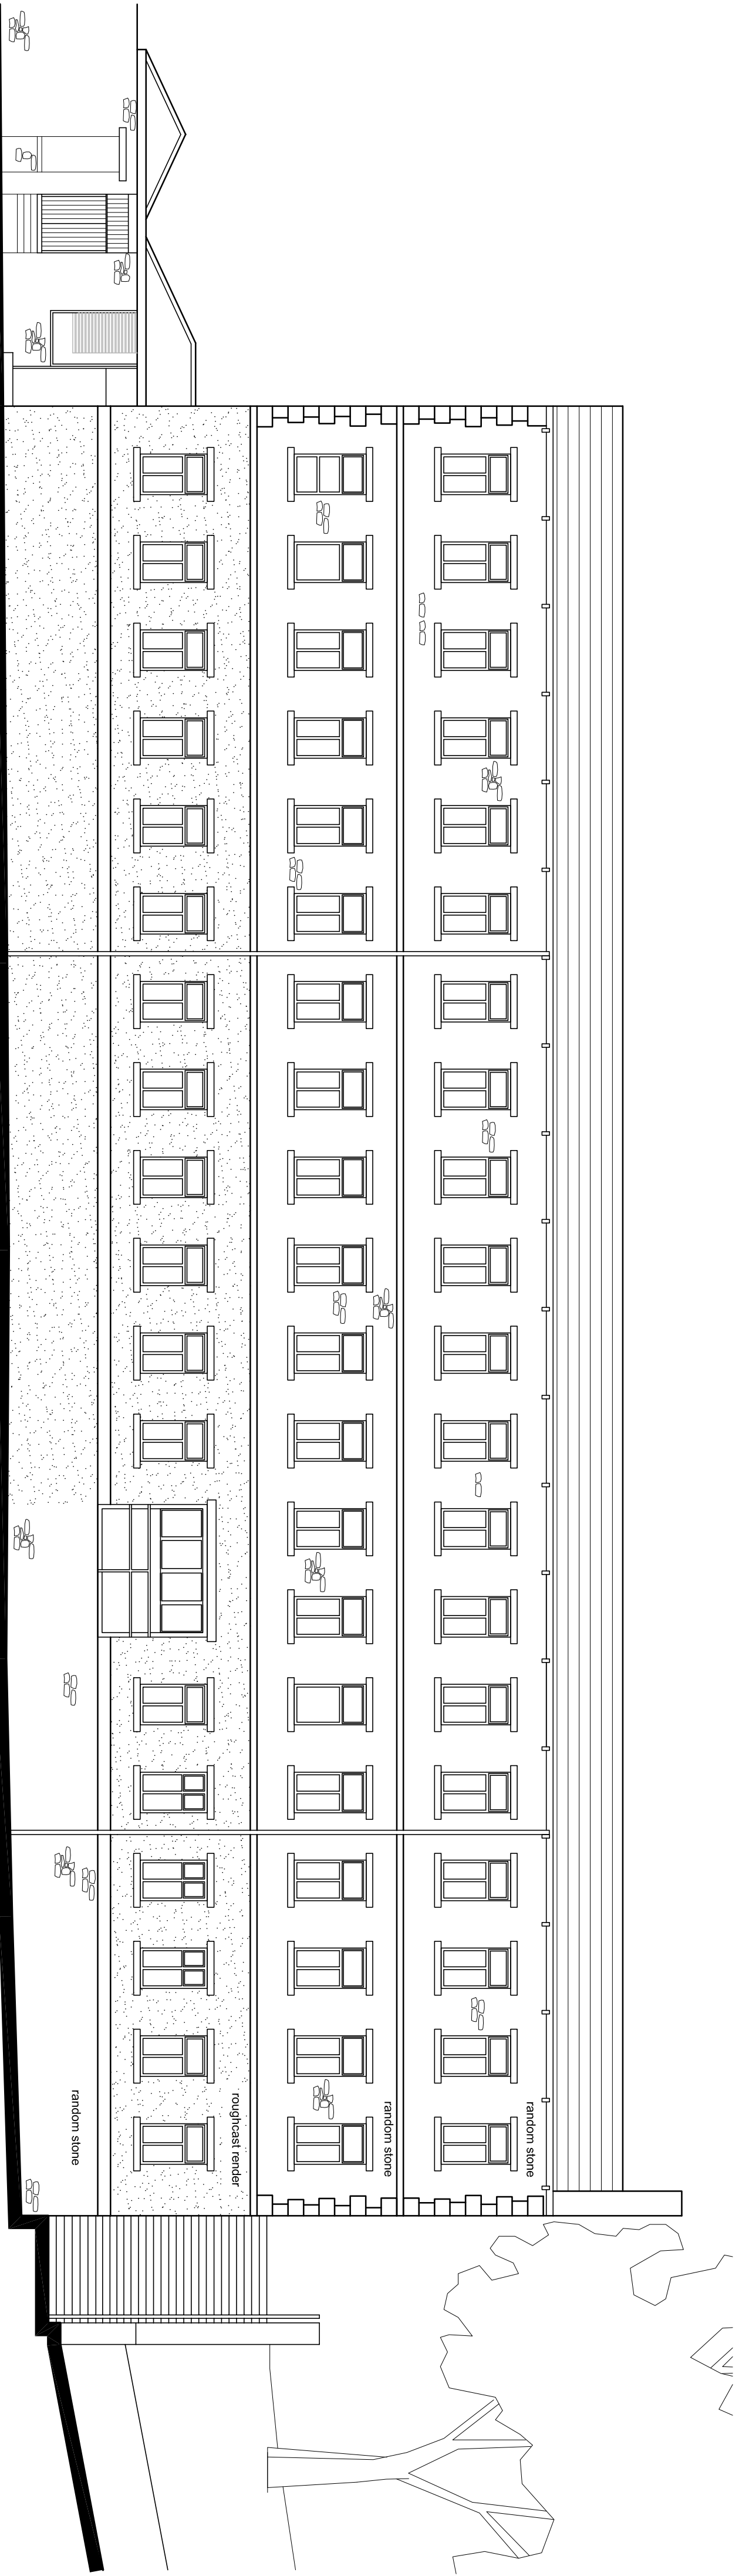


FRONT ELEVATION (SOUTH)

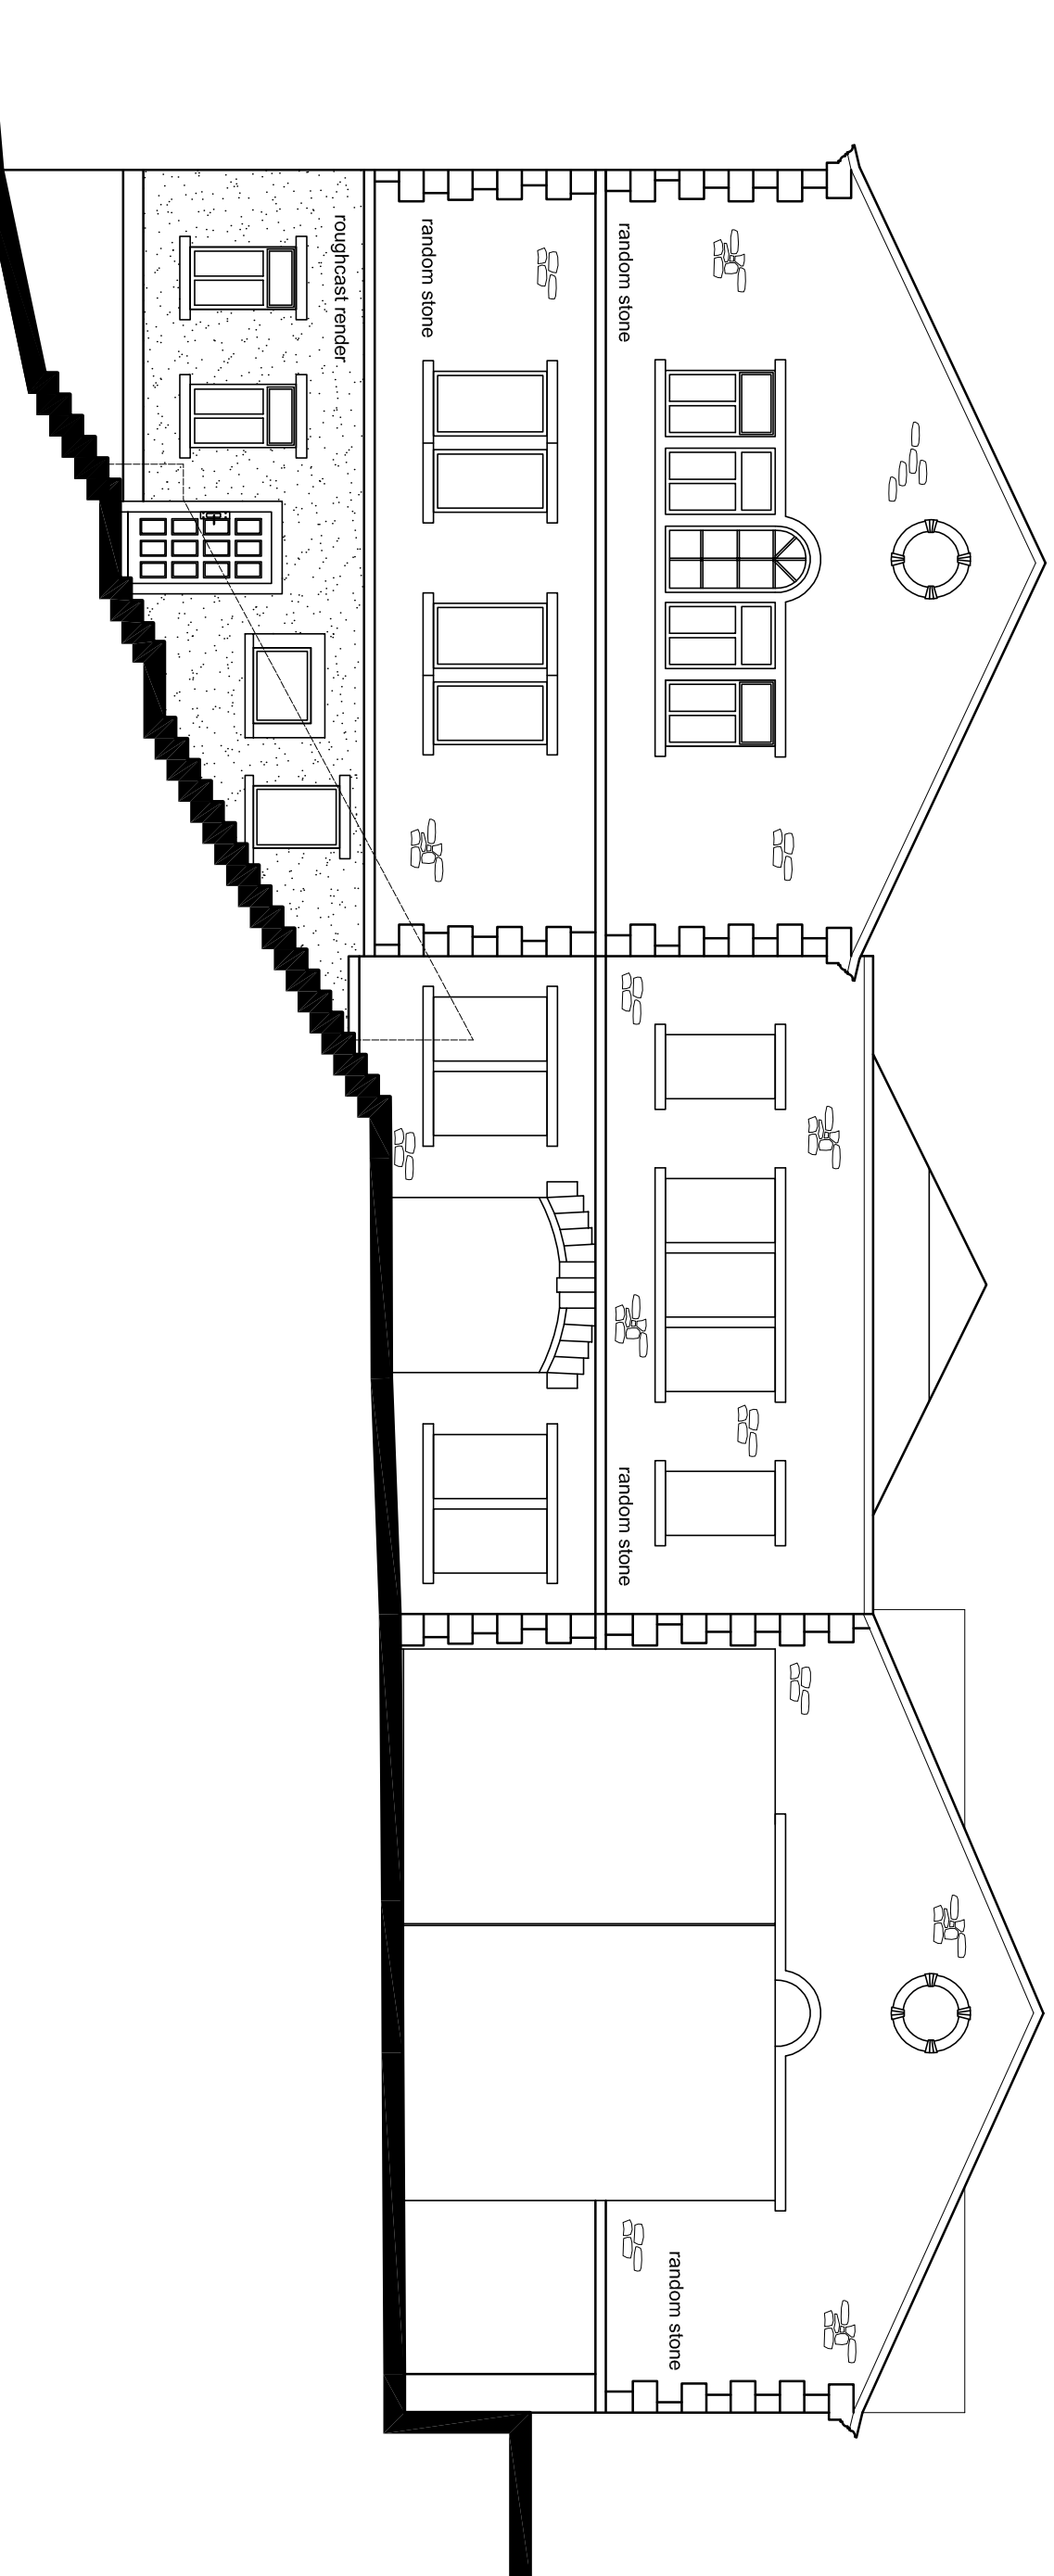

SIDE ELEVATION (EAST)

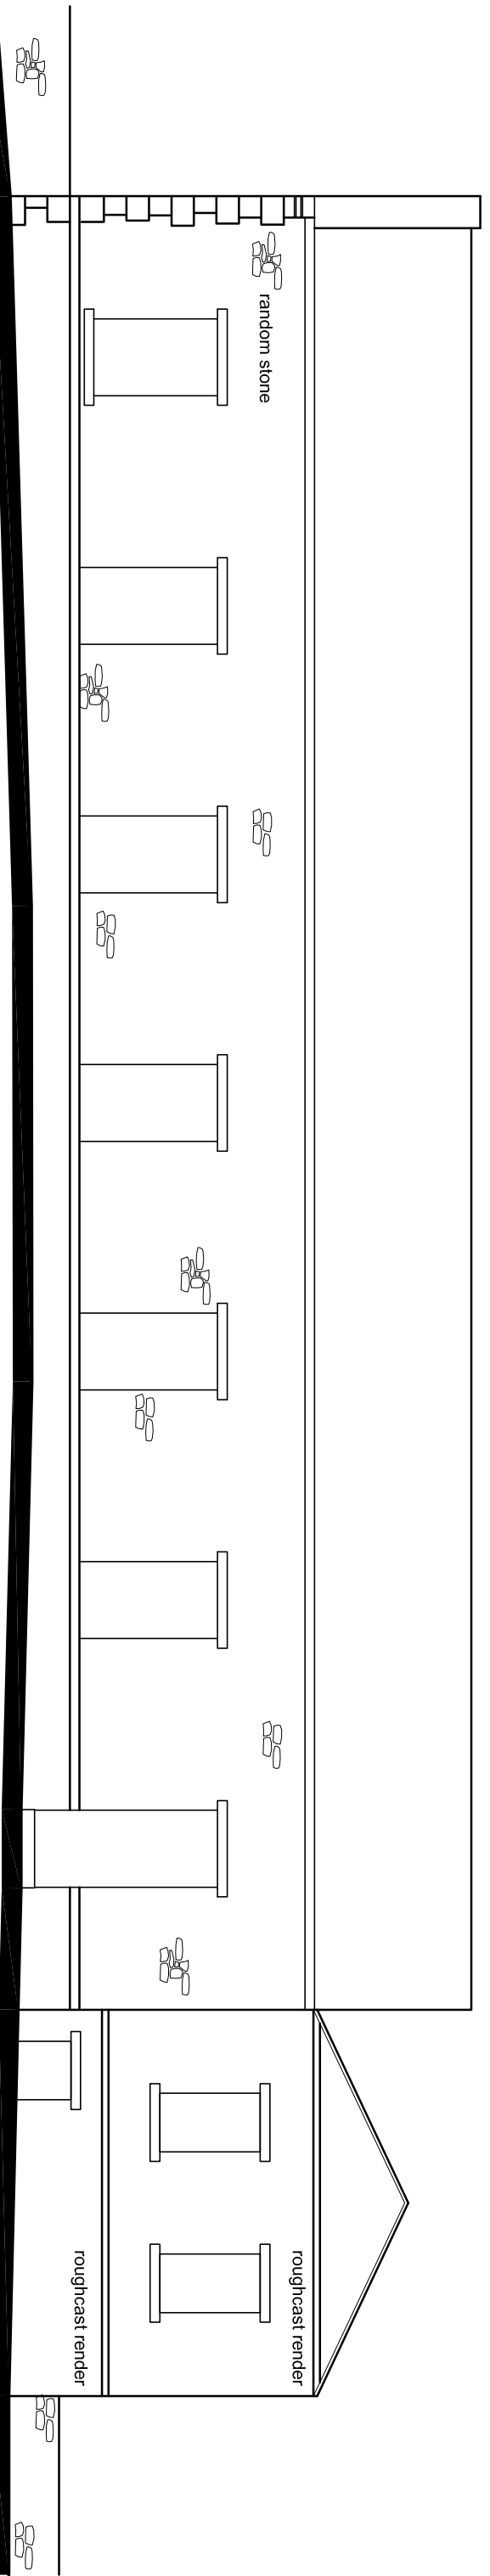

REAR ELEVATION (NORTH)

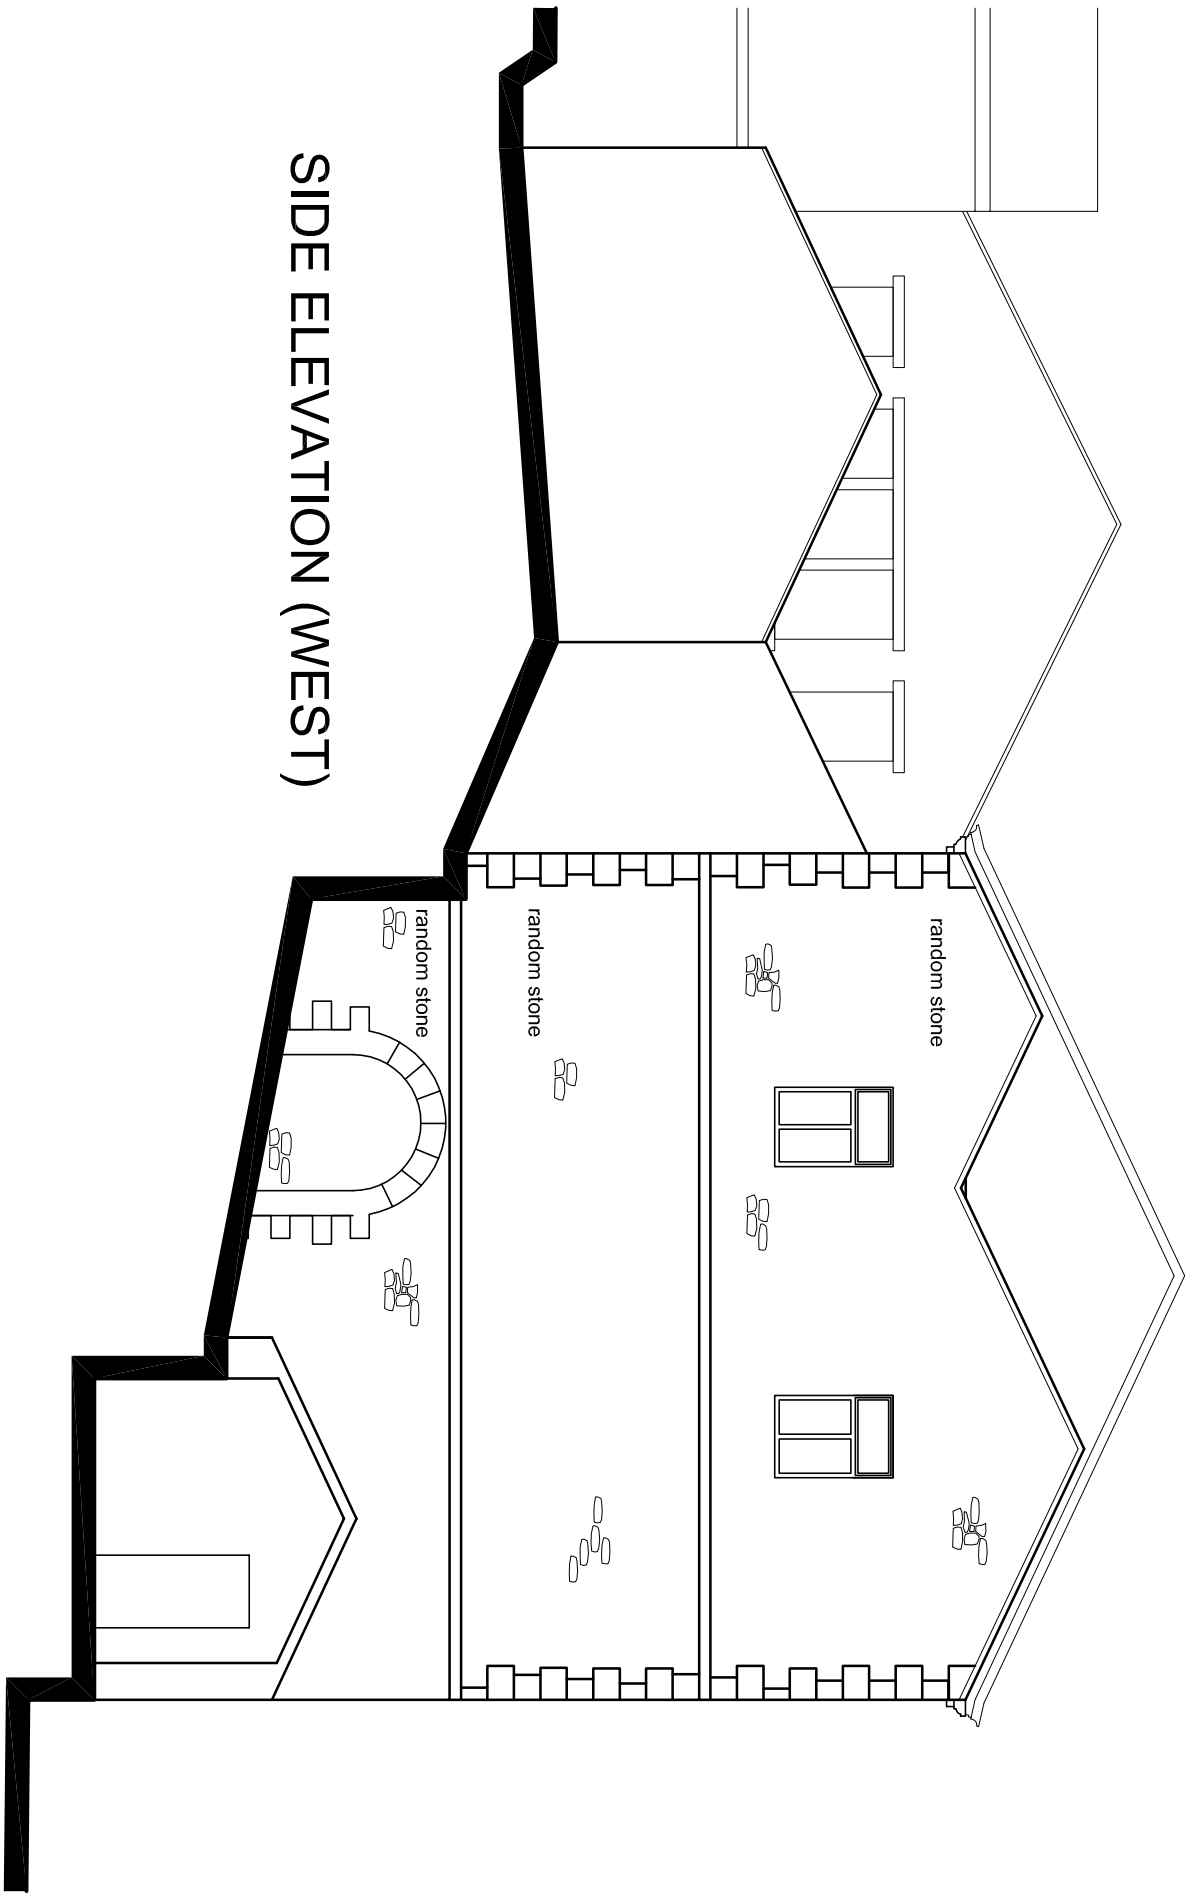

SIDE ELEVATION (WEST)



stone



render



stone



render




side view



front view



rear view

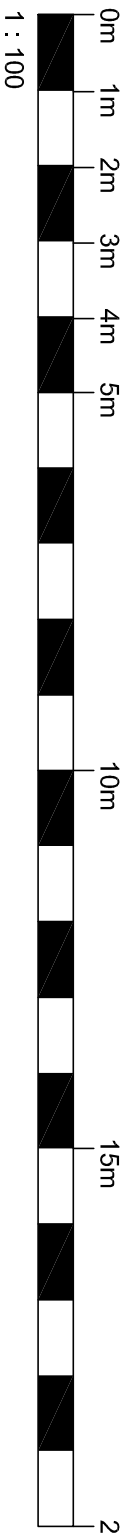

Date:	Client:	Scale:	Sheet:
14-105	14-105	EX03	SEP 14

Existing Elevations

Lodematic
Primrose Road
Culleroe

mck **associates limited**
architecture | building surveying | urban design
burnaby villa ■ 48 walling street road ■ fulwood ■ preston ■ p2 8bp
tel: 01772 774510 fax: 01772 774511 email: mck@mckassociates.co.uk

Acland Bracewell Surveyors Ltd

Rev. Date By Description