
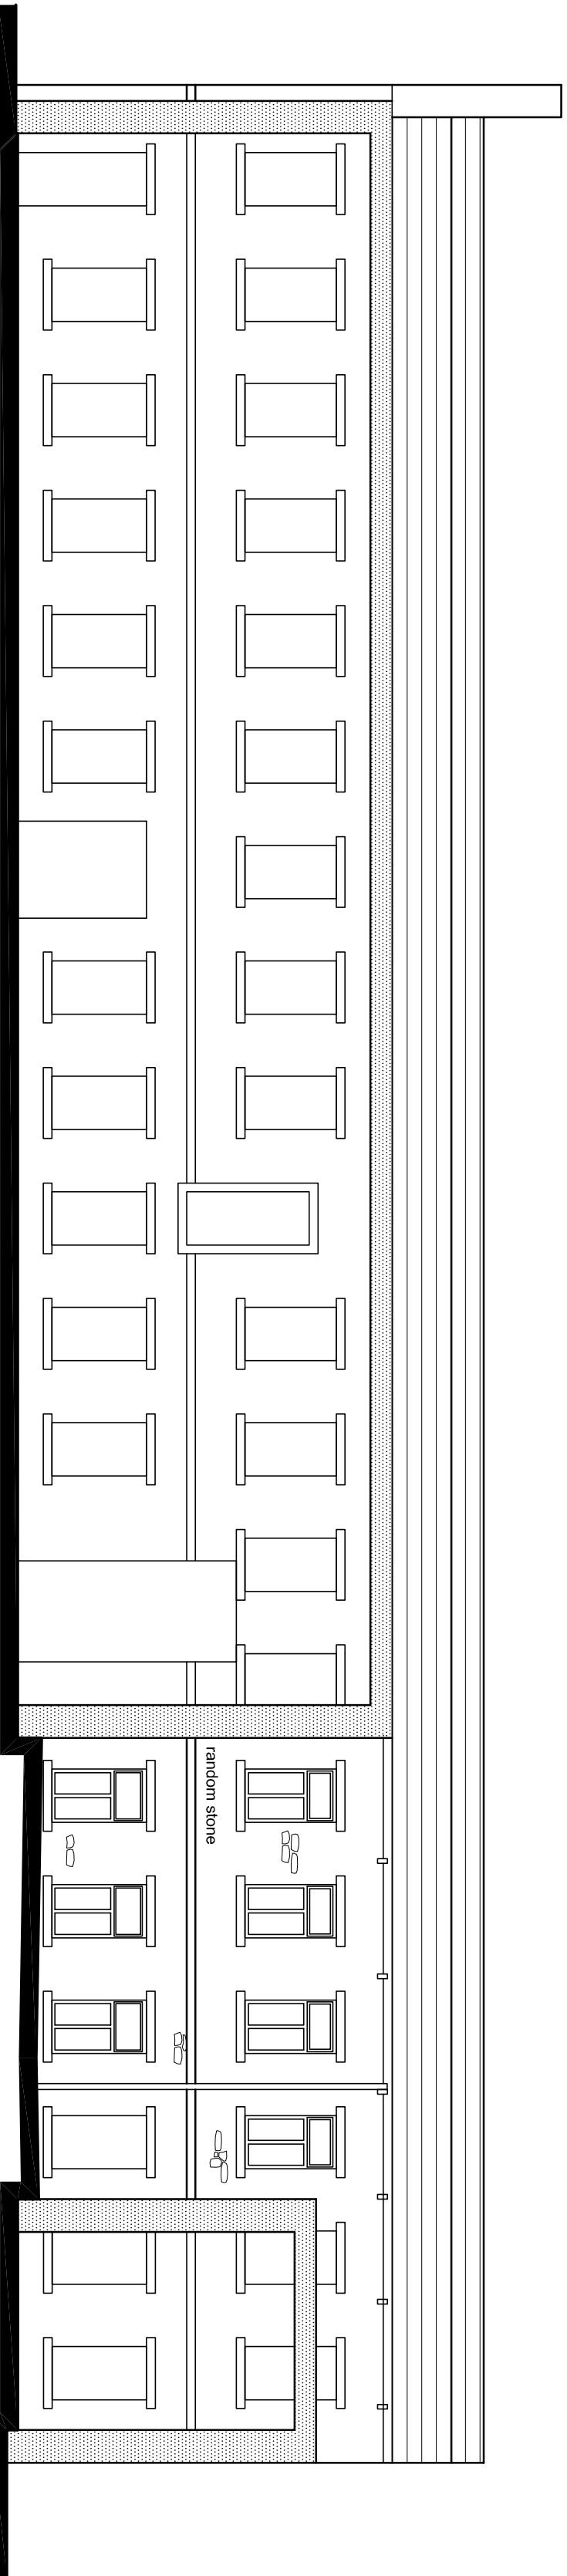


general notes:
do not scale the drawing.
all dimensions to be checked on site prior to commencement of work and any
discrepancies to be reported immediately to the architect.
this drawing is to be read in conjunction with all relevant drawings and
specifications relating to the job whether or not indicated on the drawing.
copyright reserved to mck associates ltd, and this drawing may not be used or
reproduced without prior written consent.

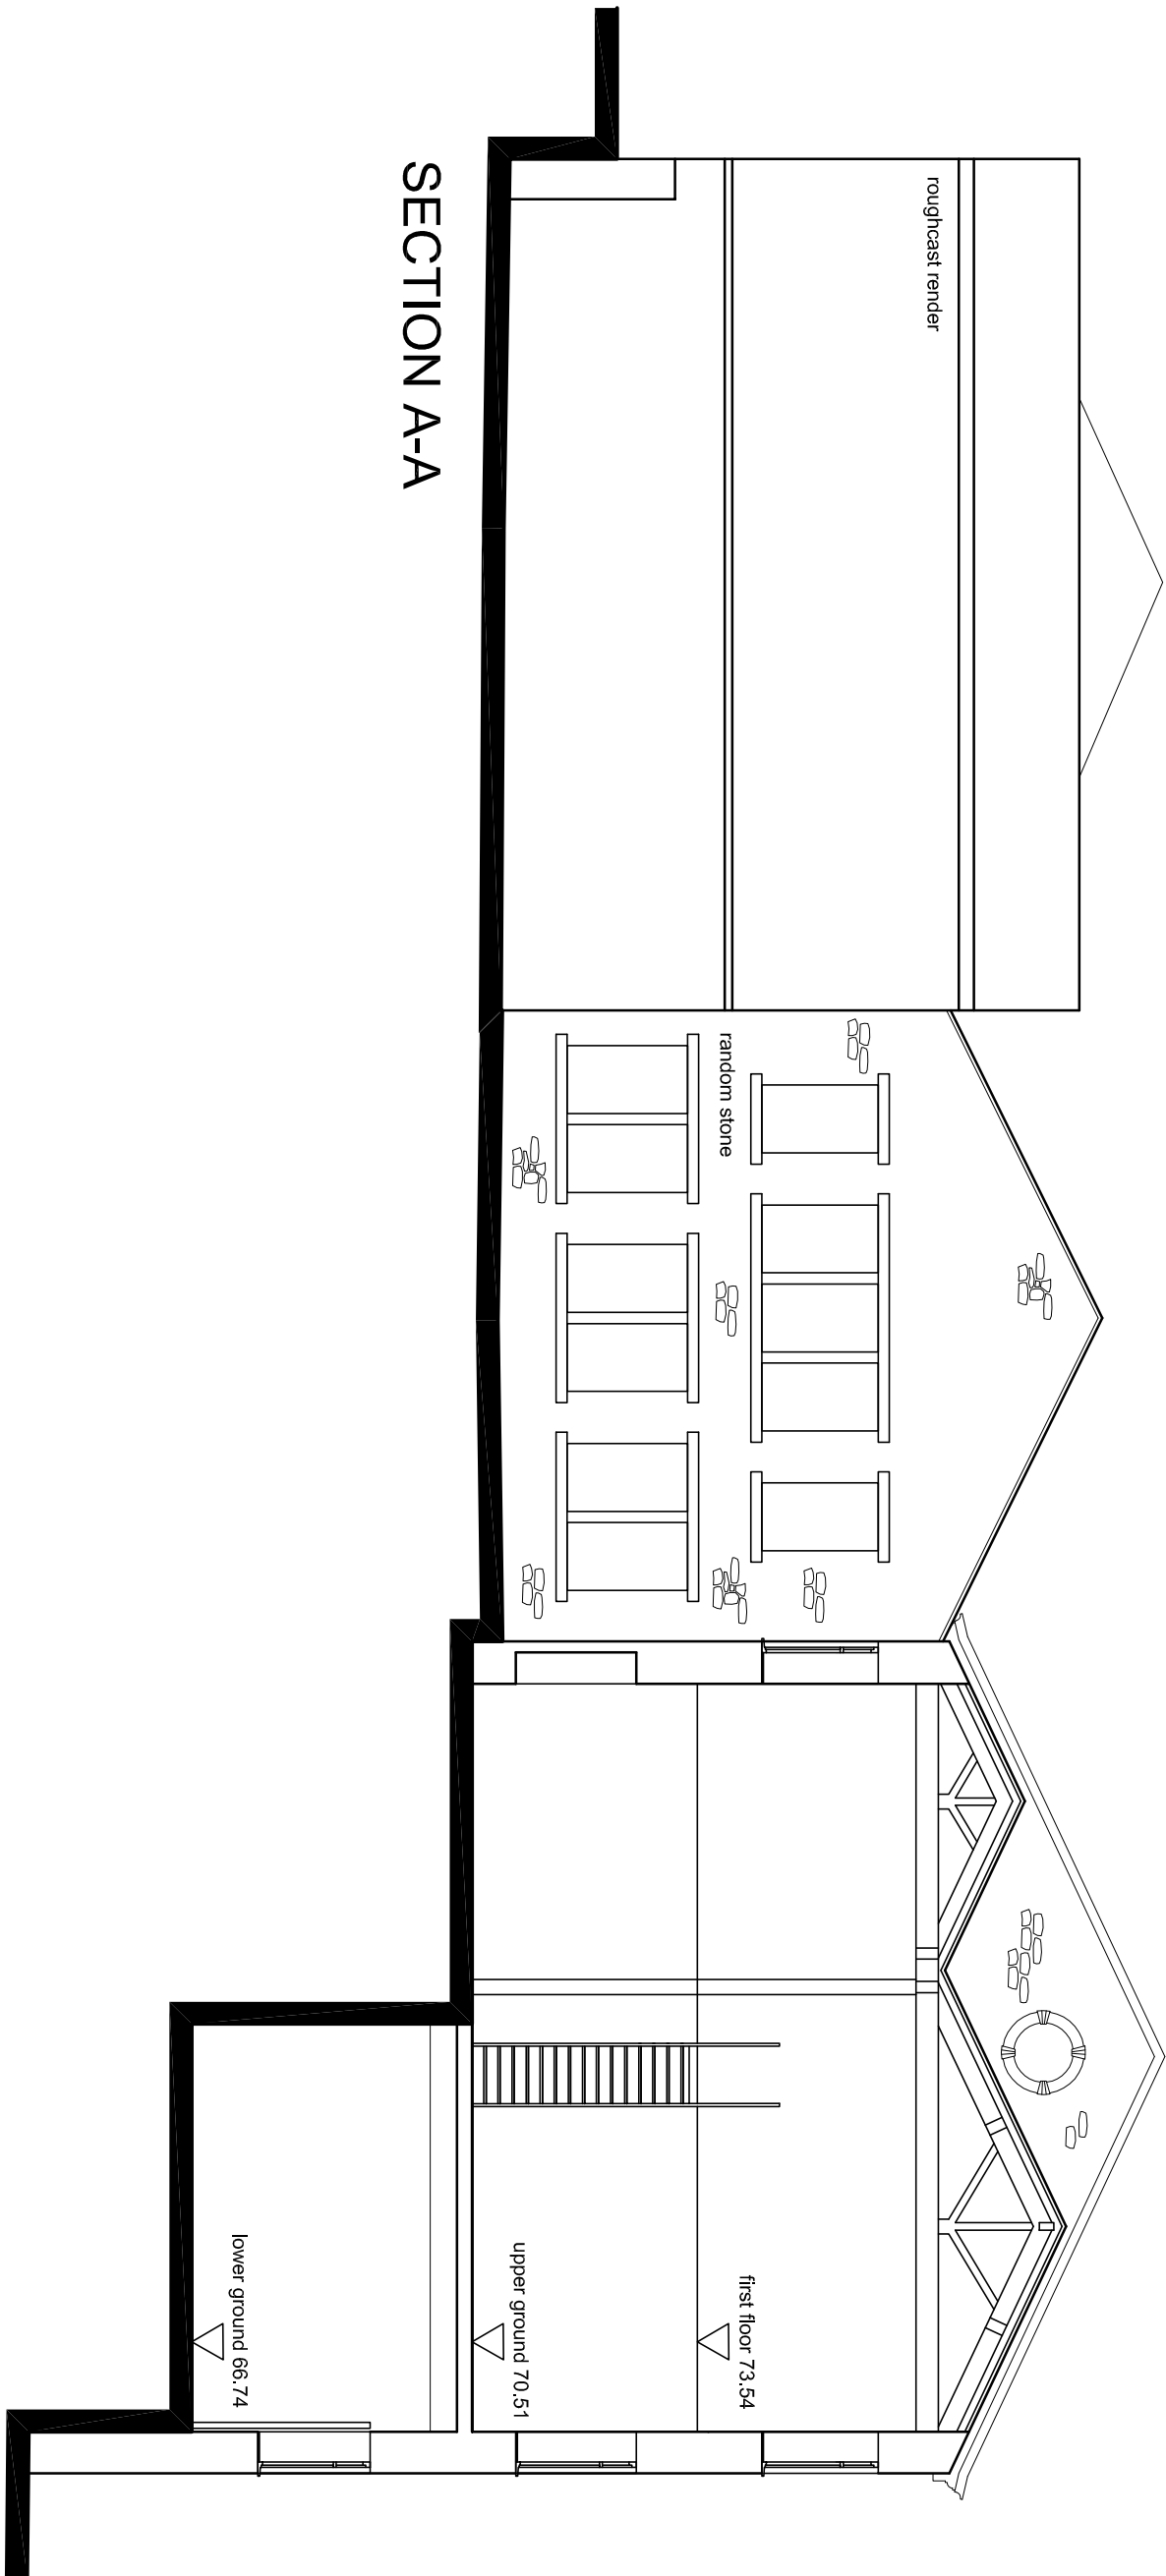

Rev. Date By Description
Client: Acland Bracewell Surveyors Ltd

mck **associates limited**
architecture | building surveying | urban design
burnaby villa ■ 48 walling street road ■ fulwood ■ Preston ■ p2 8bp
tel: 01772 774510 fax: 01772 774511 email mck@mckassociates.co.uk

Project: Lodematic
Primrose Road
Cullinore
Drawing Title: Existing Sections

Dimension	Scale	Sheet	Page
M/L	1:100	SEP 14	14-105
Scale	1:100	EX04	

