



general notes:
do not scale the drawing.
all dimensions to be checked on site prior to commencement of work and any discrepancy shall be immediately reported and resolved prior to work commencing.
this drawing is to be read in conjunction with all relevant drawings and specifications relating to the job whether or not indicated on the drawing.
copyright reserved to mick associates ltd and this drawing may not be used or reproduced without prior written consent.

ACCOMMODATION SCHEDULE		
UNIT	SQ.M	SQ.FT
PLOT 1	80.41	865
PLOT 2	57.08	614
PLOT 3	37.3	401
PLOT 4	45.35	488
PLOT 5	77.15	830
PLOT 6	78.13	841
PLOT 7	78.12	841
PLOT 8	62.54	673
PLOT 9	54.67	588
PLOT 10	37.31	401
PLOT 11	70.35	757
PLOT 12	62.83	676
PLOT 13	62.83	676
PLOT 14	116.87	1258
TOTAL	920.94	9909

FIRST FLOOR

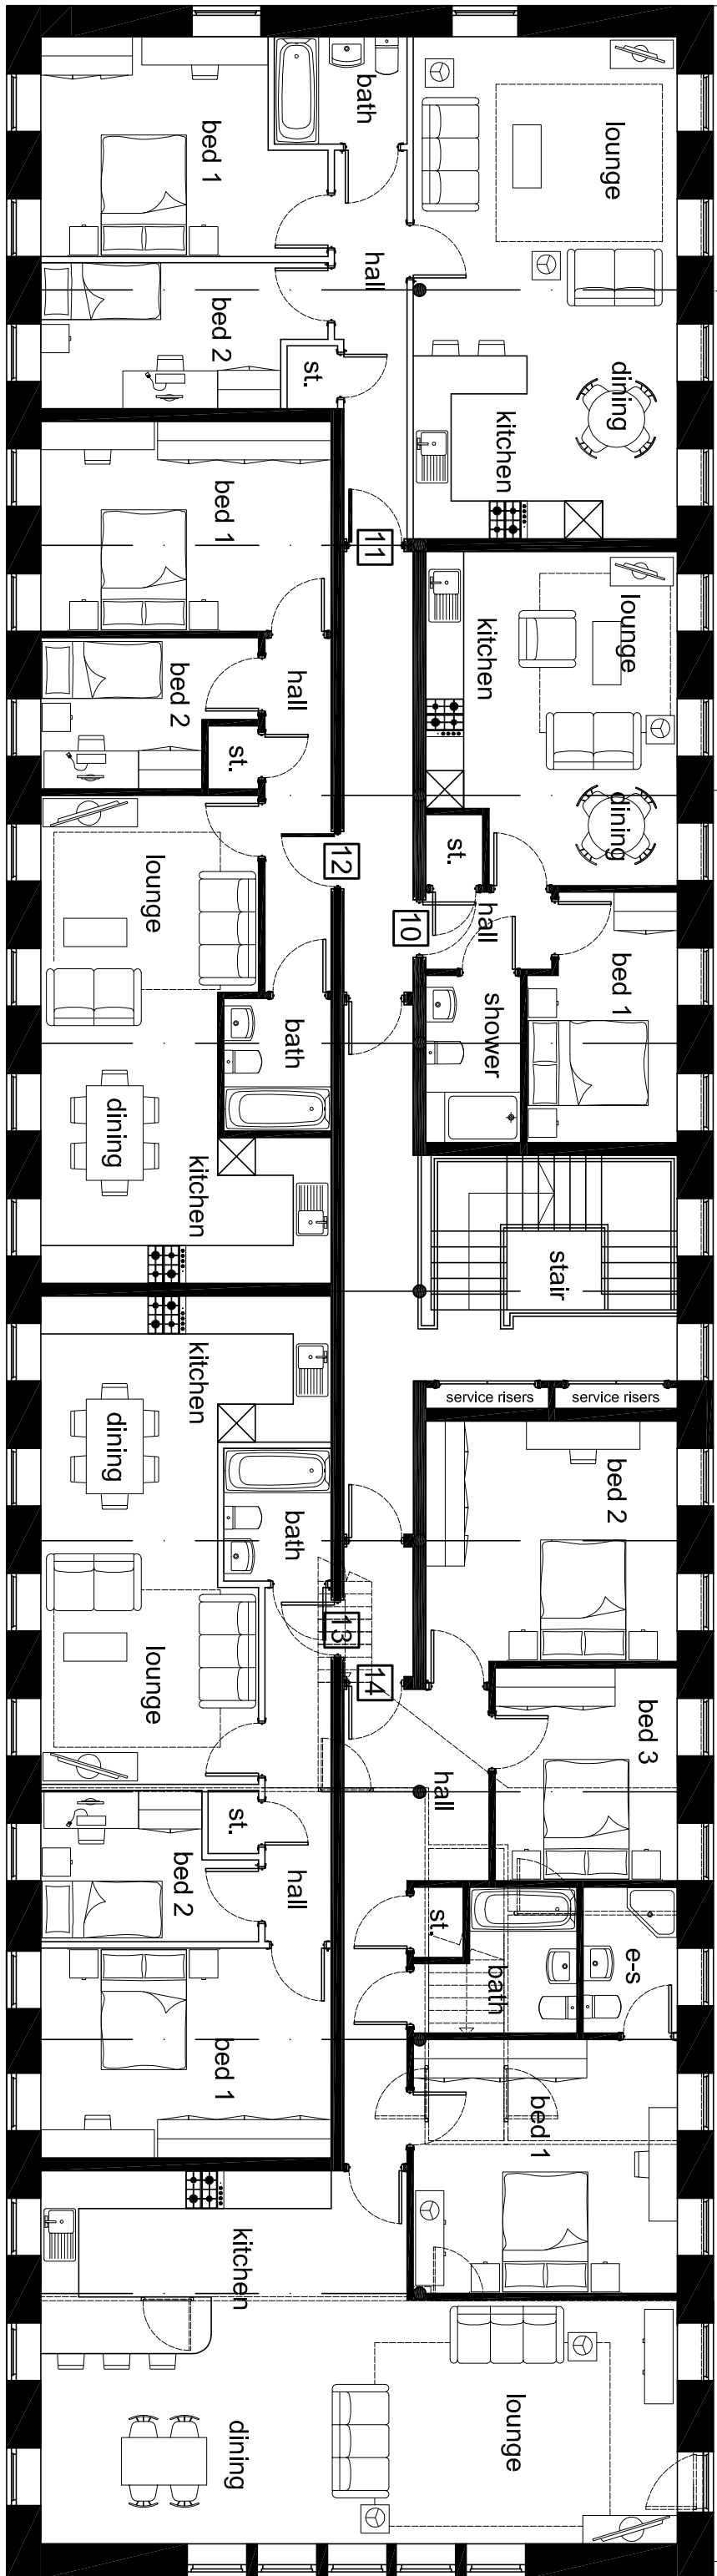

UPPER GROUND FLOOR

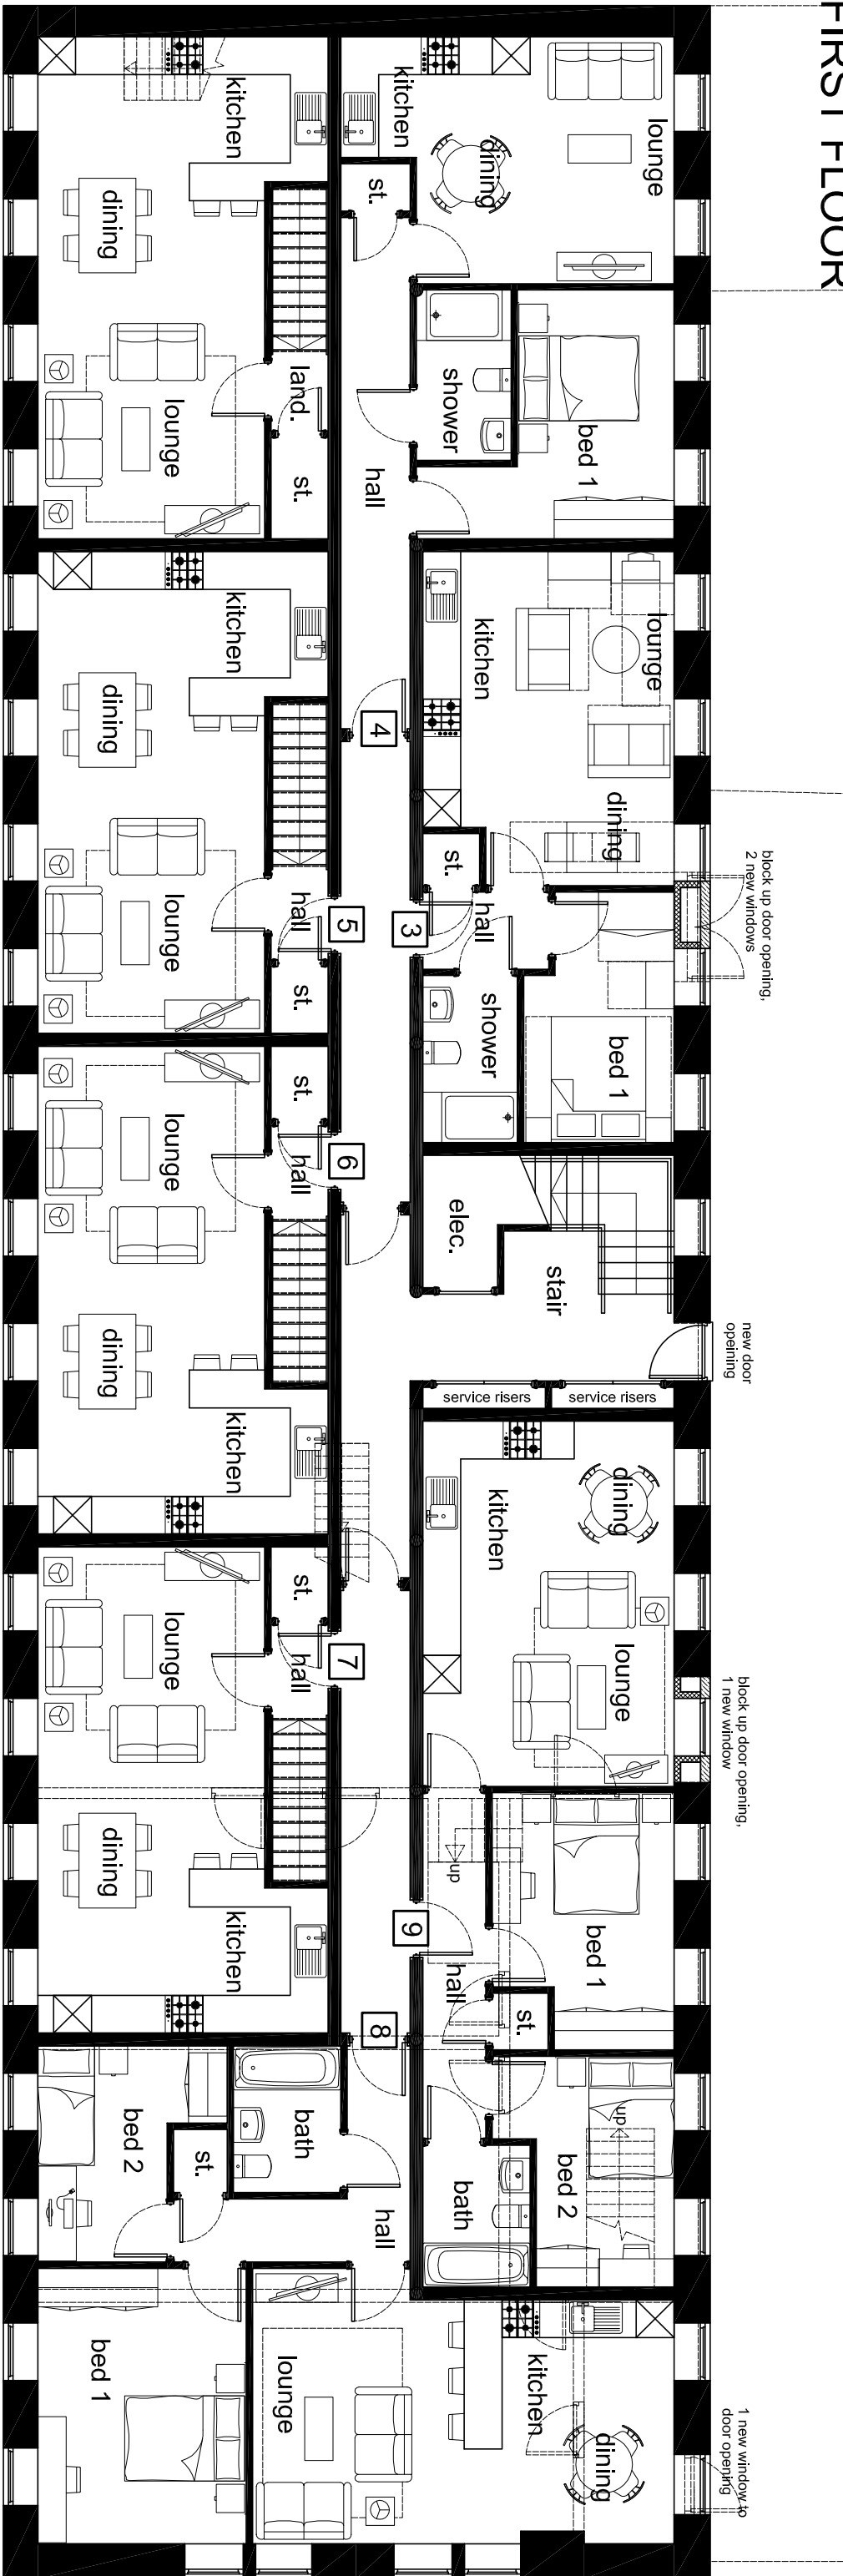

LOWER GROUND FLOOR

