


NOTE: all tree references relate to tree survey & constraints plan prepared by Acland tree Consulting Ltd




general notes:
1. All dimensions are to be checked on site prior to commencement of work and any discrepancy shall be immediately reported and resolved prior to work commencing.
2. This drawing is to be read in conjunction with all relevant drawings and specifications relating to the job whether or not repeated on the drawing.
3. The drawings are the property of Acland tree Consulting Ltd and this drawing may not be used or reproduced without prior written consent.

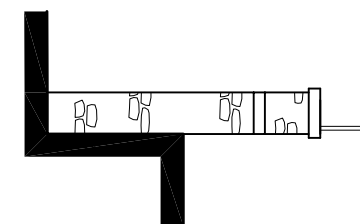

SECTION
SCALE 1:100

EXTERNAL ELEVATION TO REAR BOUNDARY WALL SCALE 1:100

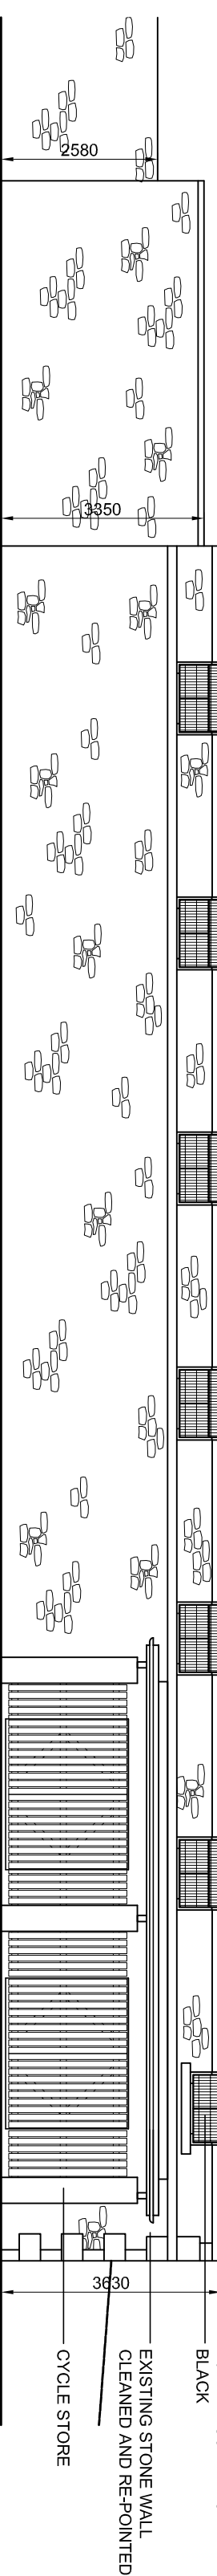

INTERNAL ELEVATION TO REAR BOUNDARY WALL SCALE 1:100

ACCOMMODATION SCHEDULE

UNIT	SQ.M	SQ.FT
PLOT 1	80.41	865
PLOT 2	57.08	614
PLOT 3	37.3	401
PLOT 4	45.35	488
PLOT 5	77.15	830
PLOT 6	78.13	841
PLOT 7	78.12	841
PLOT 8	62.54	673
PLOT 9 (LTH Standard)	54.67	588
PLOT 10	37.31	401
PLOT 11	70.35	757
PLOT 12	62.83	676
PLOT 13	62.83	676
PLOT 14	116.87	1258
PLOT 15 (LTH Standard)	52.40	564
PLOT 16 (LTH Standard)	52.40	564
PLOT 17	55.80	600
PLOT 18	55.80	600
TOTAL	1137.34	12237

3NO. LIFETIME HOMES COMPLIANT UNITS

C	18/07/2016	SCK	ACCOMMODATION SCHEDULE REVISED OMITTING AFFORDABLE REQUIREMENTS
B	18/10/2015	SCK	PLAN UPDATED IN LINE WITH BUILDING REGULATIONS BLOCK ADDED
A	10/03/2015	SDH	Steps added to side of new build.

Client: Acland Bracewell Surveyors Ltd



Turner & Sons Ltd
14-105
14-105

Date	Created	Scale	Client
14-105	1:200	P10	C