


NOTES:  
1: Do not scale this drawing, use figured dimensions only 2: The Contractor, Sub Contractor or specialist supplier are responsible for confirming site dimensions prior to fabrication 3: Any dimensional discrepancies are to be reported to the Architect immediately

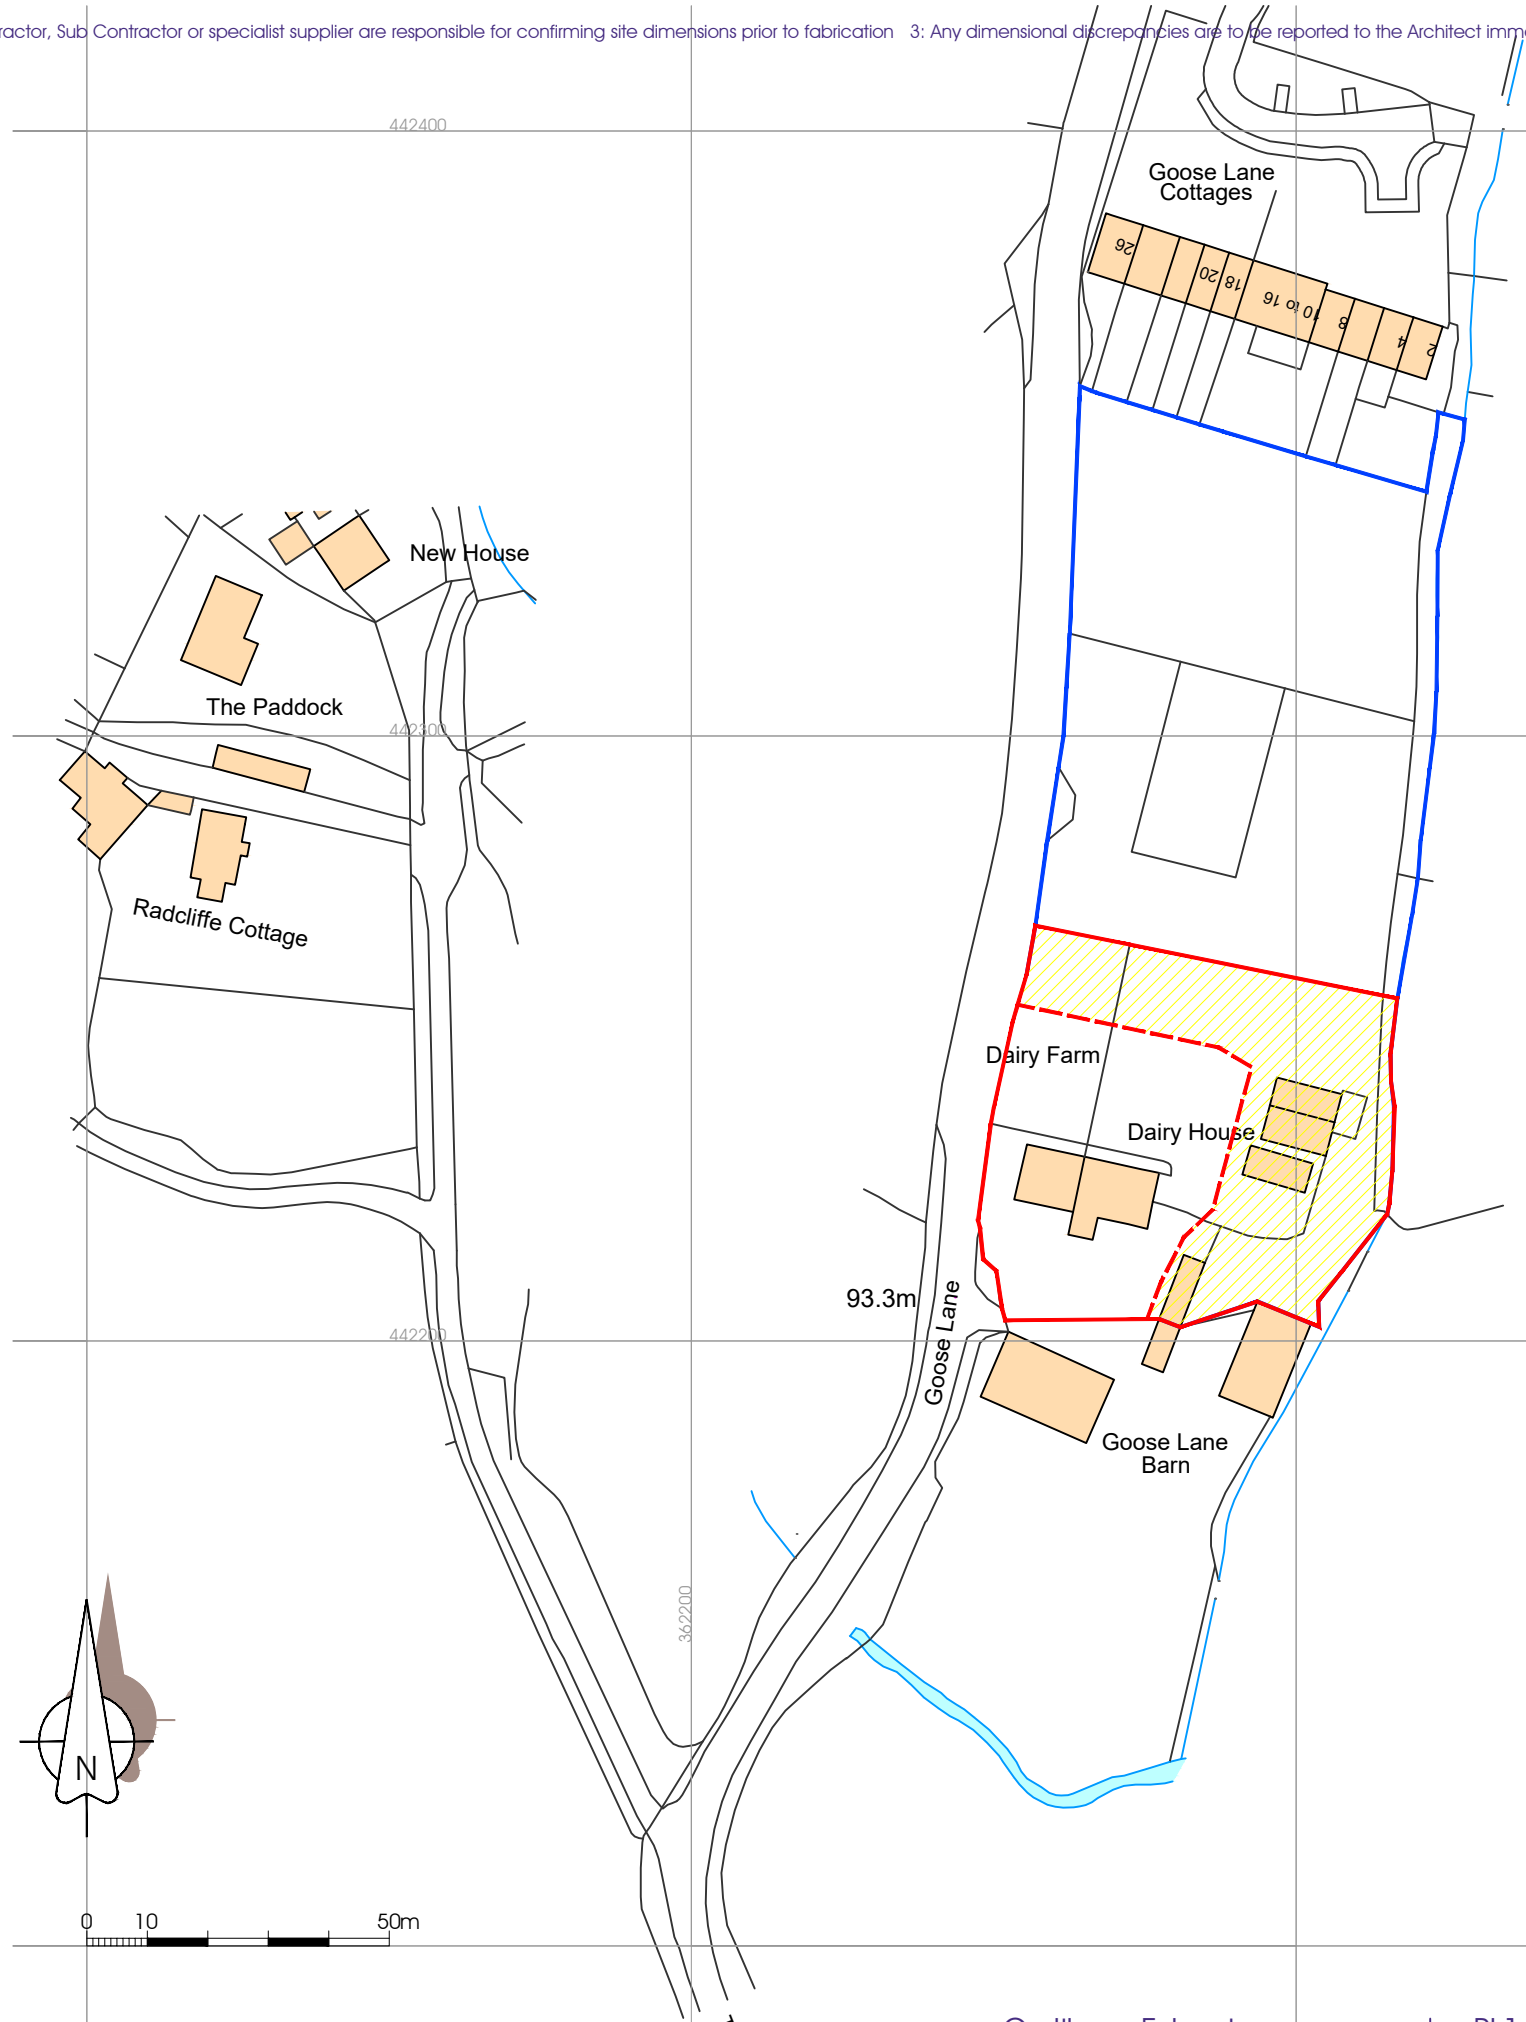

Ordnance Survey, (c) Crown Copyright 2016. All rights reserved. Licence number 100022432