




North Elevation

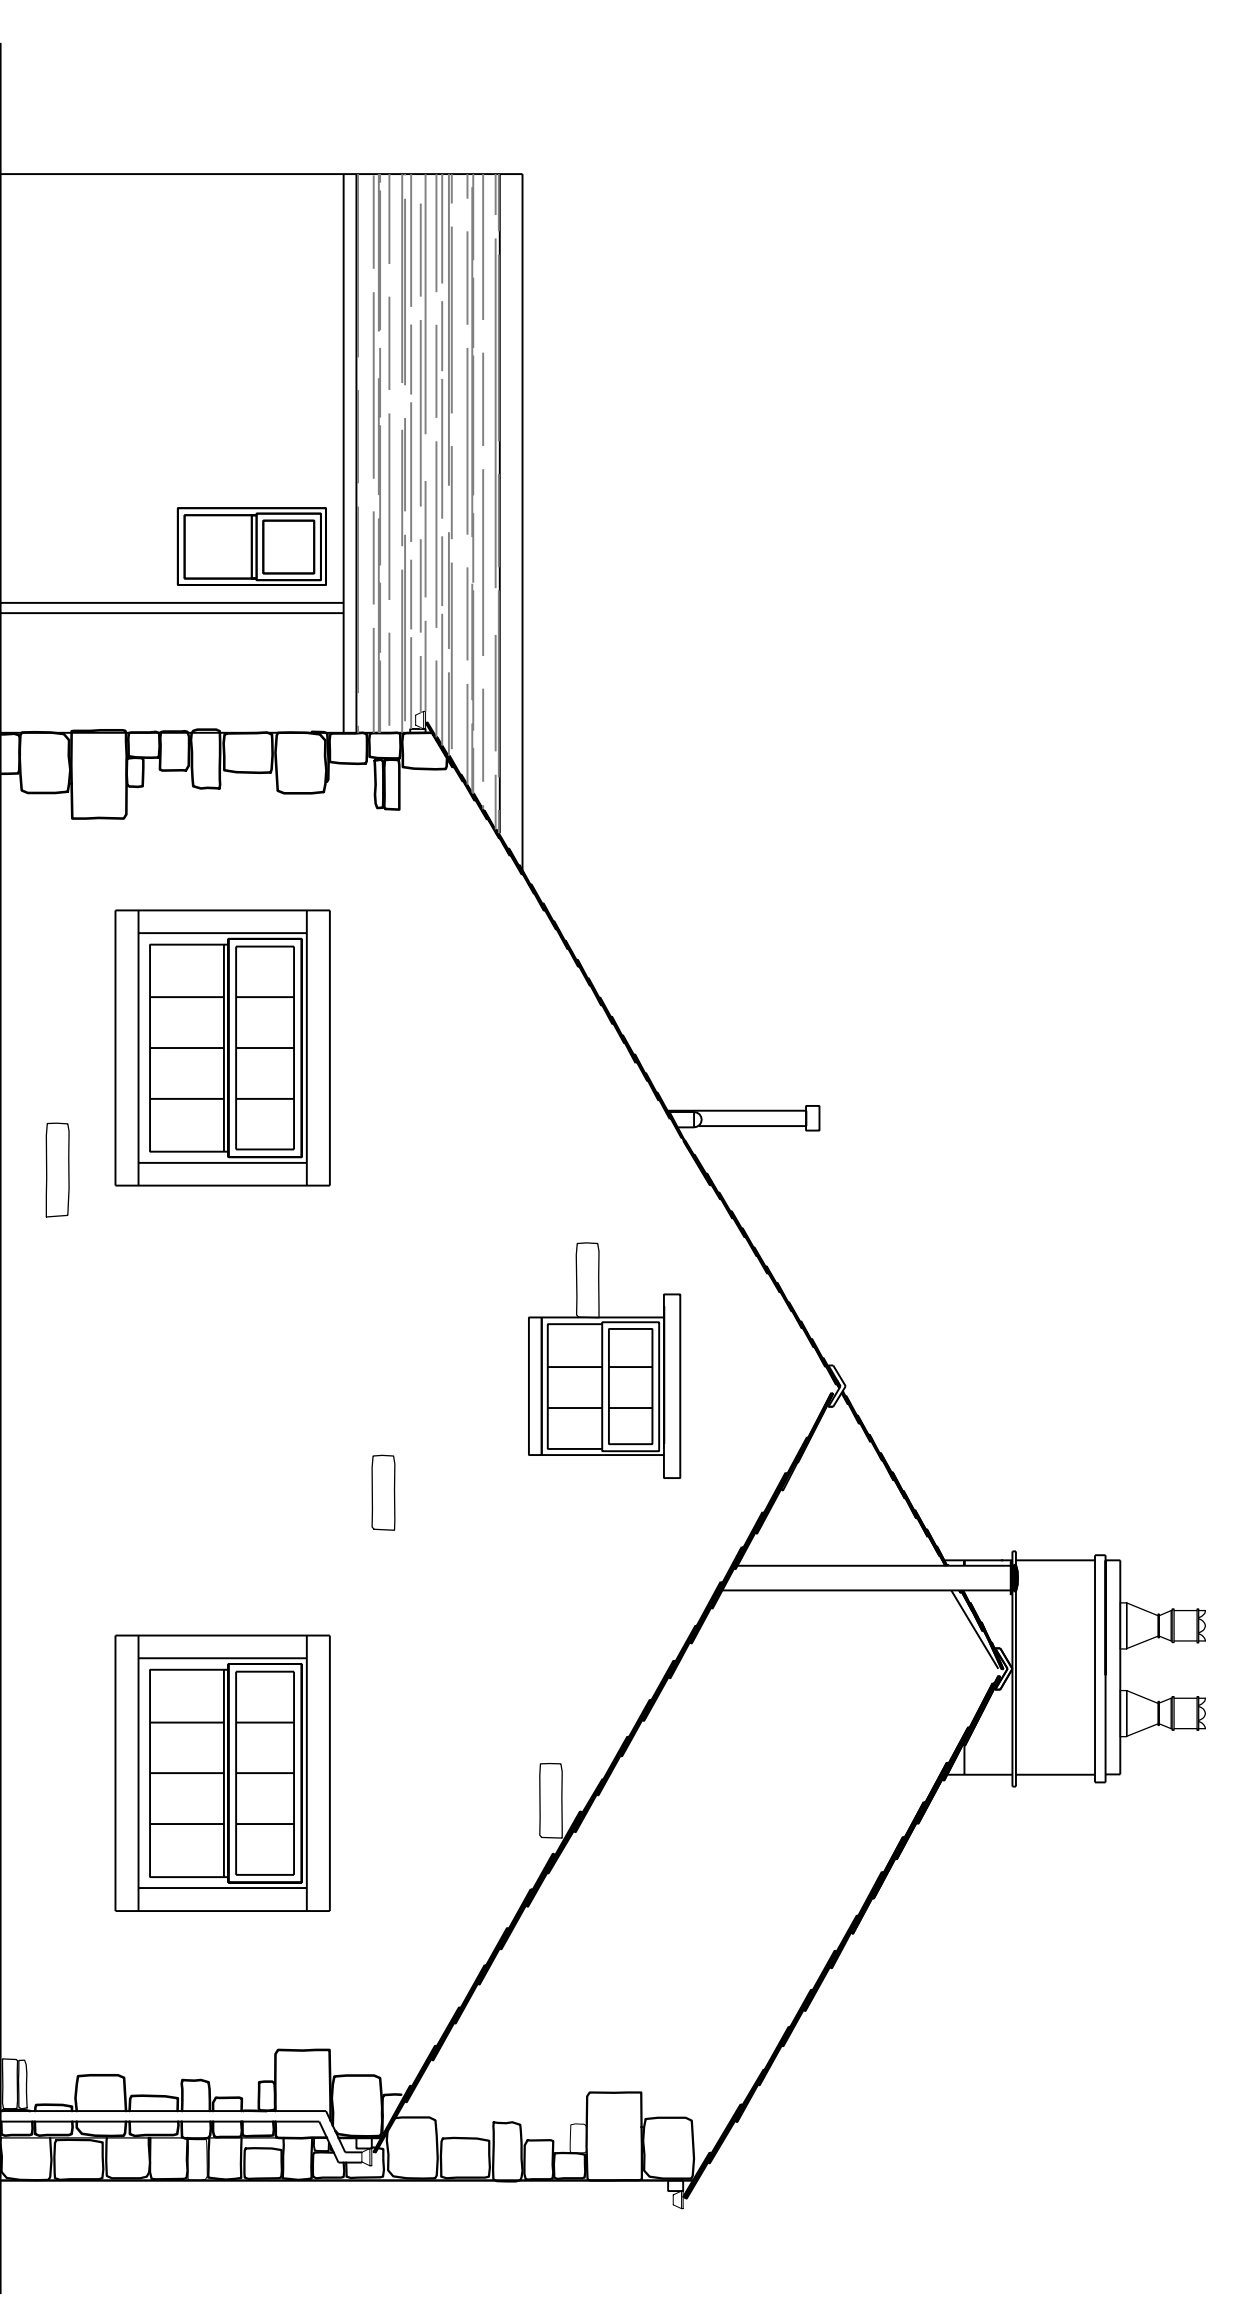

East Elevation

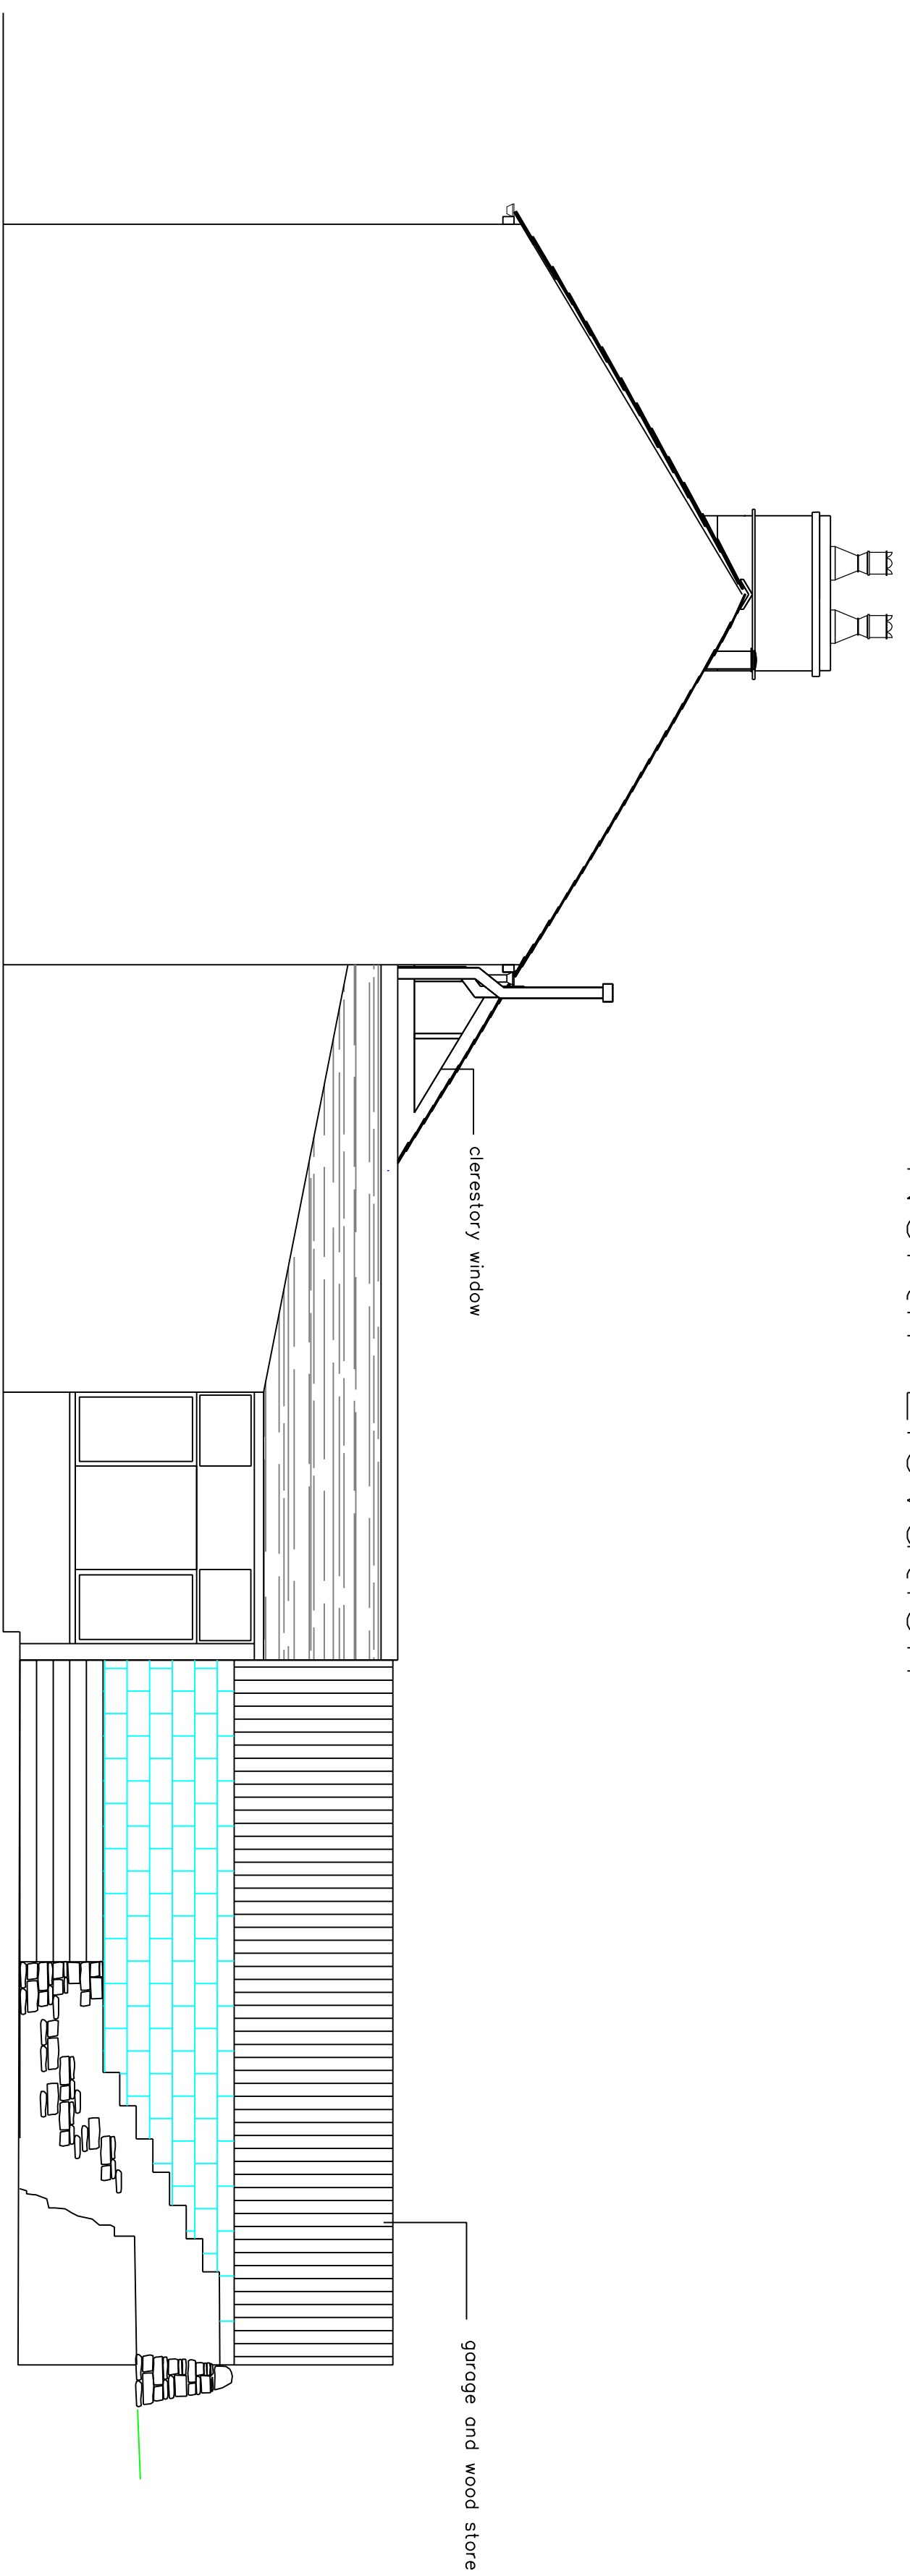

West Elevation

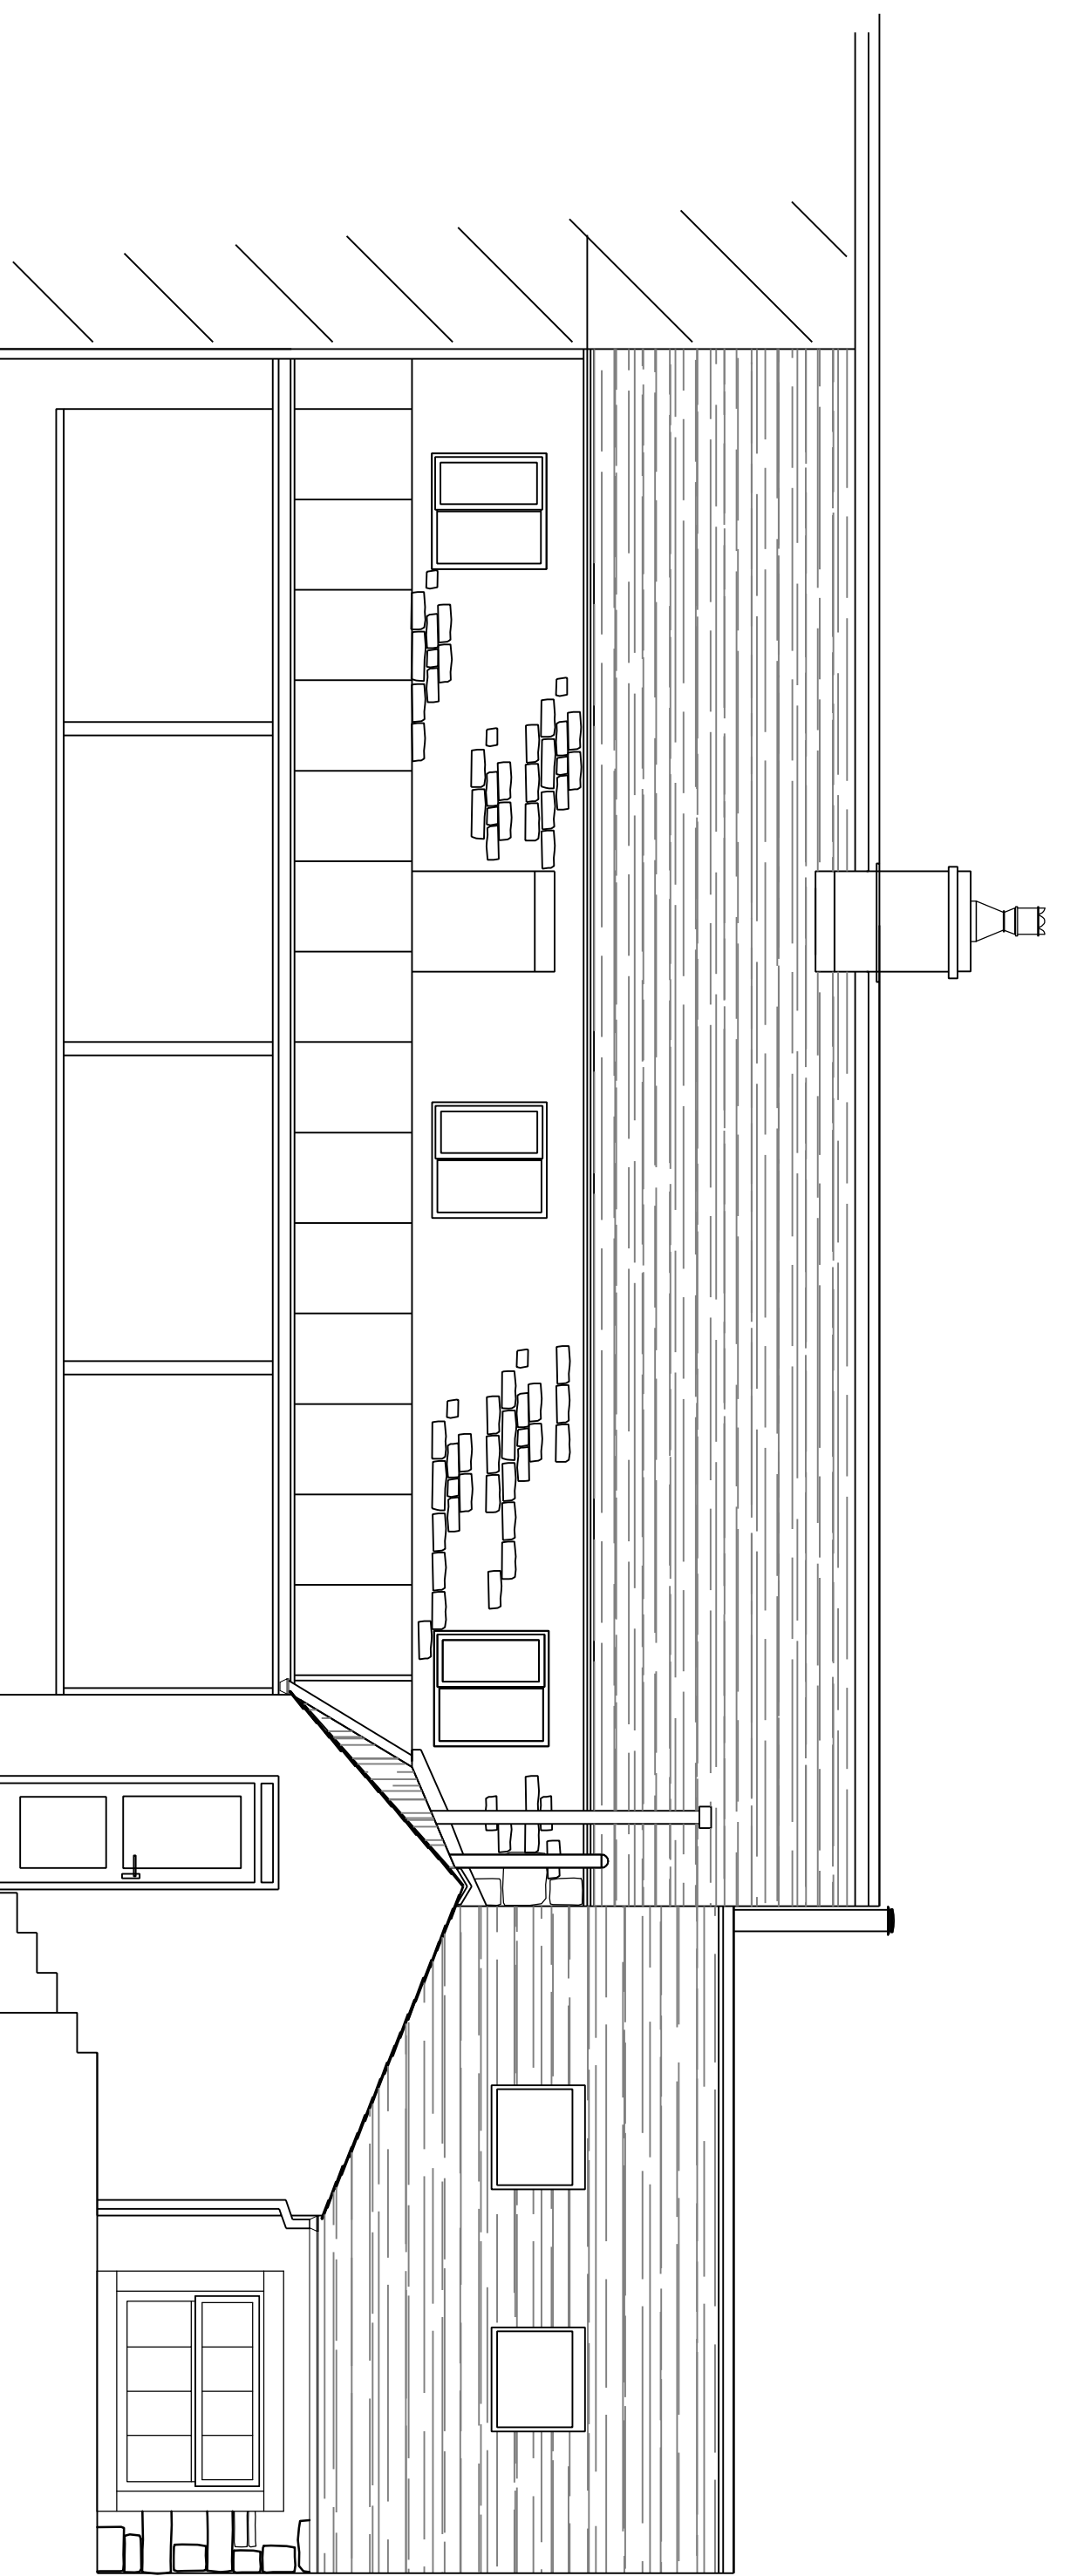

South Elevation

Materials description

- Roof : second hand blue slates rooflights as velux conservation type 780 X 1154mm or similar approved
- Gutters : square section upvc to match existing
- Walls : plain render with natural stone quoins to match existing
- Windows : white upvc to match existing, and set in square cut stone surrounds, existing gable end window and surround repositioned in new east elevation
- Door : existing entrance door repositioned on new north elevation

Amendments	scale	date
2016 - 08 - 04	1 : 50	25.5.2016

Client
Mr & Mrs A Cowking
Pages Farm
Wood House Lane
Slaiburn
BB7 3AH

Project
Replacement Kitchen Extension
Pages Farm
Wood House Lane
Slaiburn
BB7 3AH

Title
Proposed Elevations

Surveying **AFP** Engineering

G.Fawcett Partnership
Nabbs Farmhouse
Roughlee, Burnley
Lancashire BB12 9JN
Tel: 07526 60000
www.gfawcett.co.uk

DO NOT SCALE
ALL LEVELS & DIMENSIONS TO BE AGREED ON SITE