


Ordnance Survey © Crown Copyright 2016 All rights reserved. Licence number 100022432. Plotial Scale - 1:1250

Promap

320160785P

**CAR PARK
 WADDINGTON HOSPITAL COTTAGES,
 WEST BRADFORD ROAD,
 WADDINGTON, BB7 3JB
 LOCATION PLAN.
 SCALE 1:1250.**

A

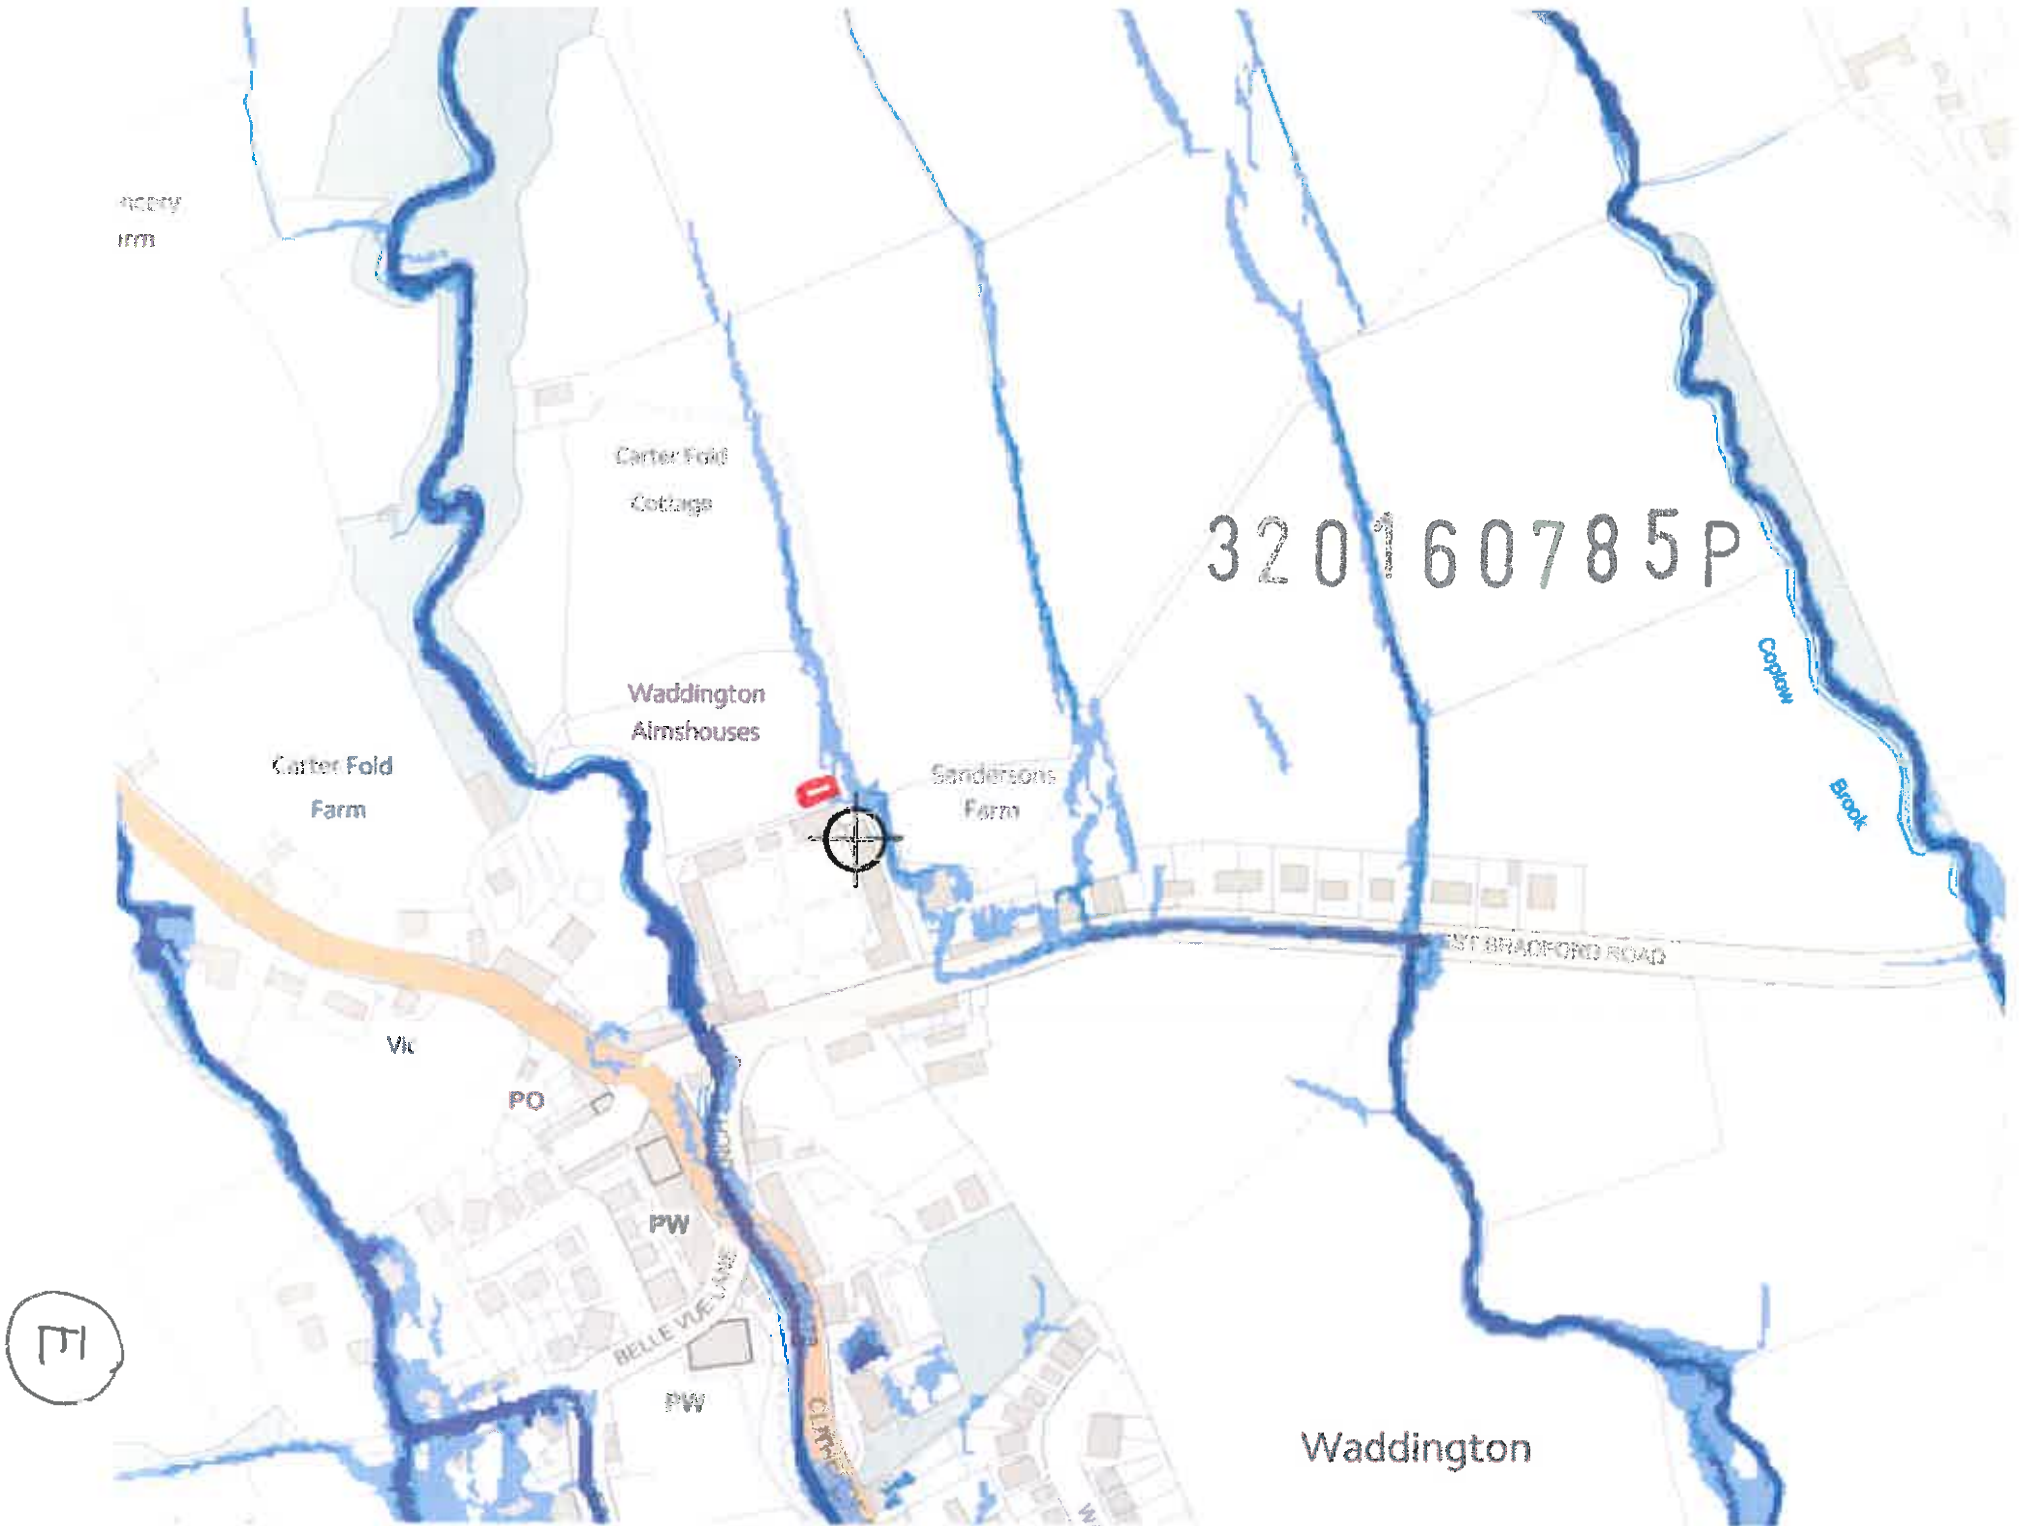

ancient
farm

Carter Fold
Cottage

320160785P

Waddington
Airshouses

Carter Fold
Farm

Sandersons
Farm

Coplow
Brook



WEST BRADFORD ROAD

Vic

PO

PW

BELLE VUE LANE

PW

CLAYTON LANE

Waddington

