



320160785P

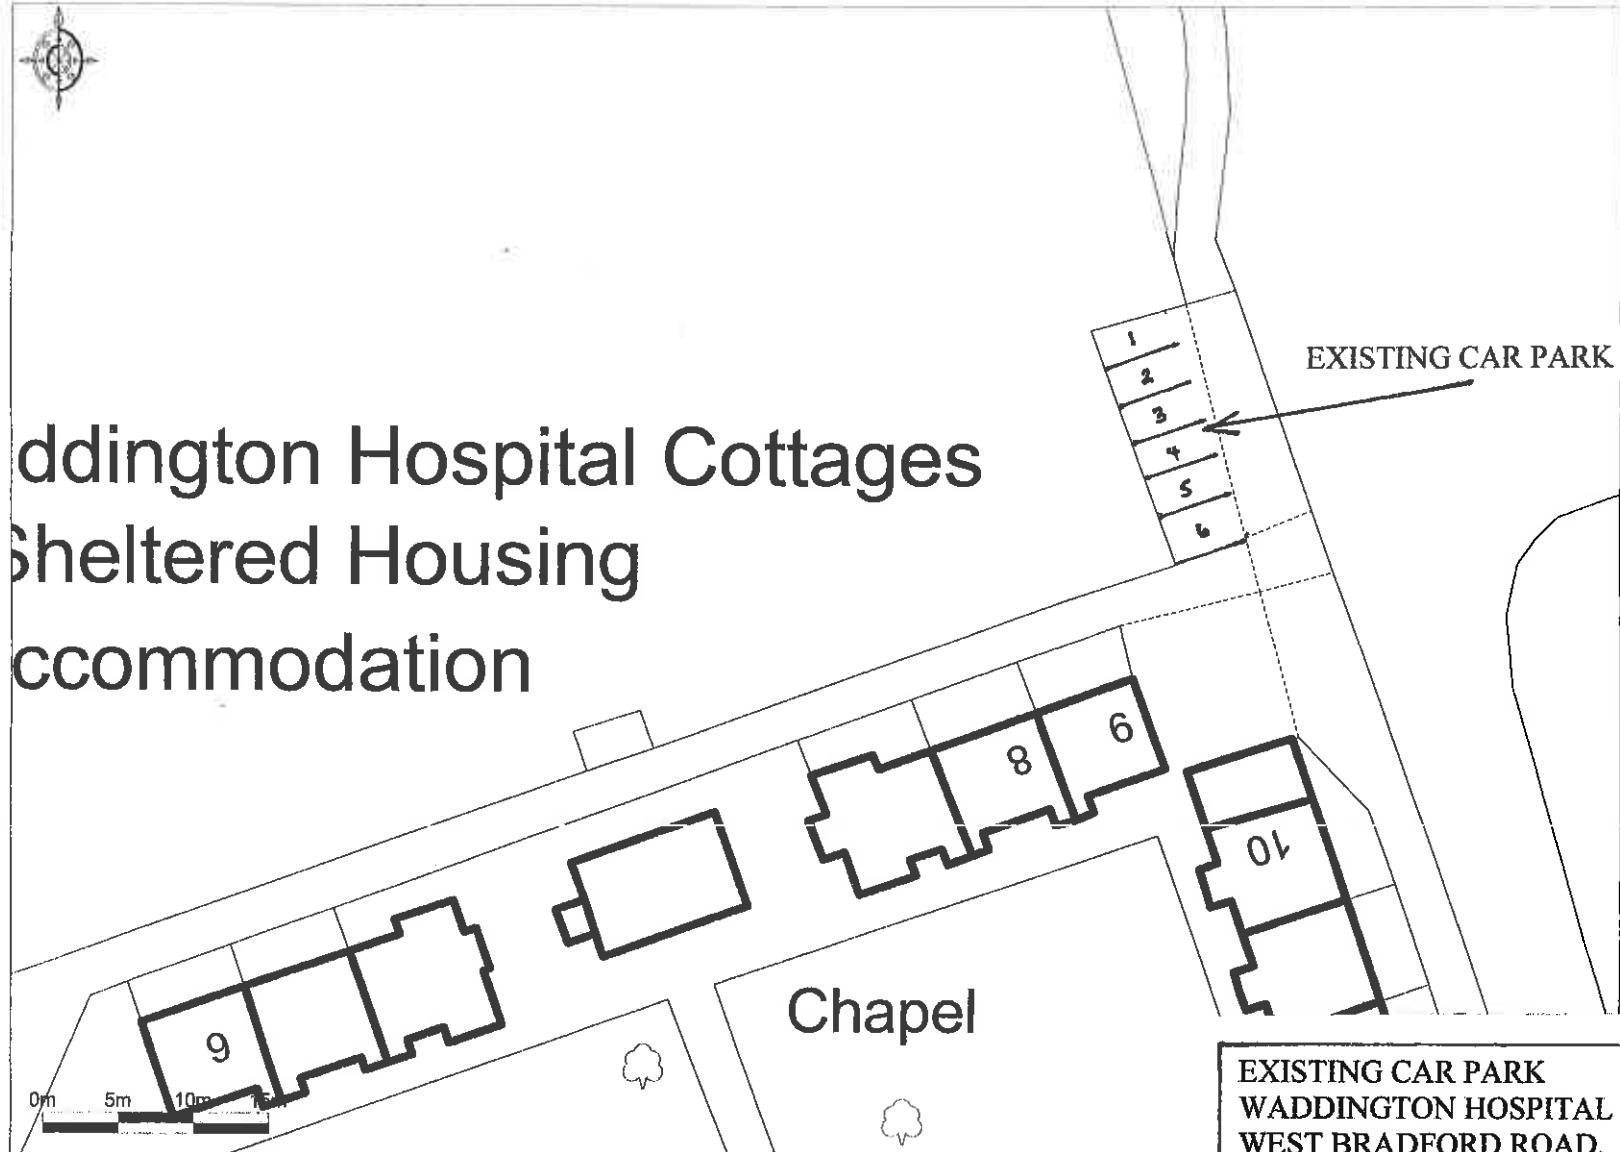

Waddington Hospital Cottages Sheltered Housing Accommodation

EXISTING CAR PARK
WADDINGTON HOSPITAL COTTAGES,
WEST BRADFORD ROAD,
WADDINGTON, BB7 3JB
SCALE 1:500. B

320160785P

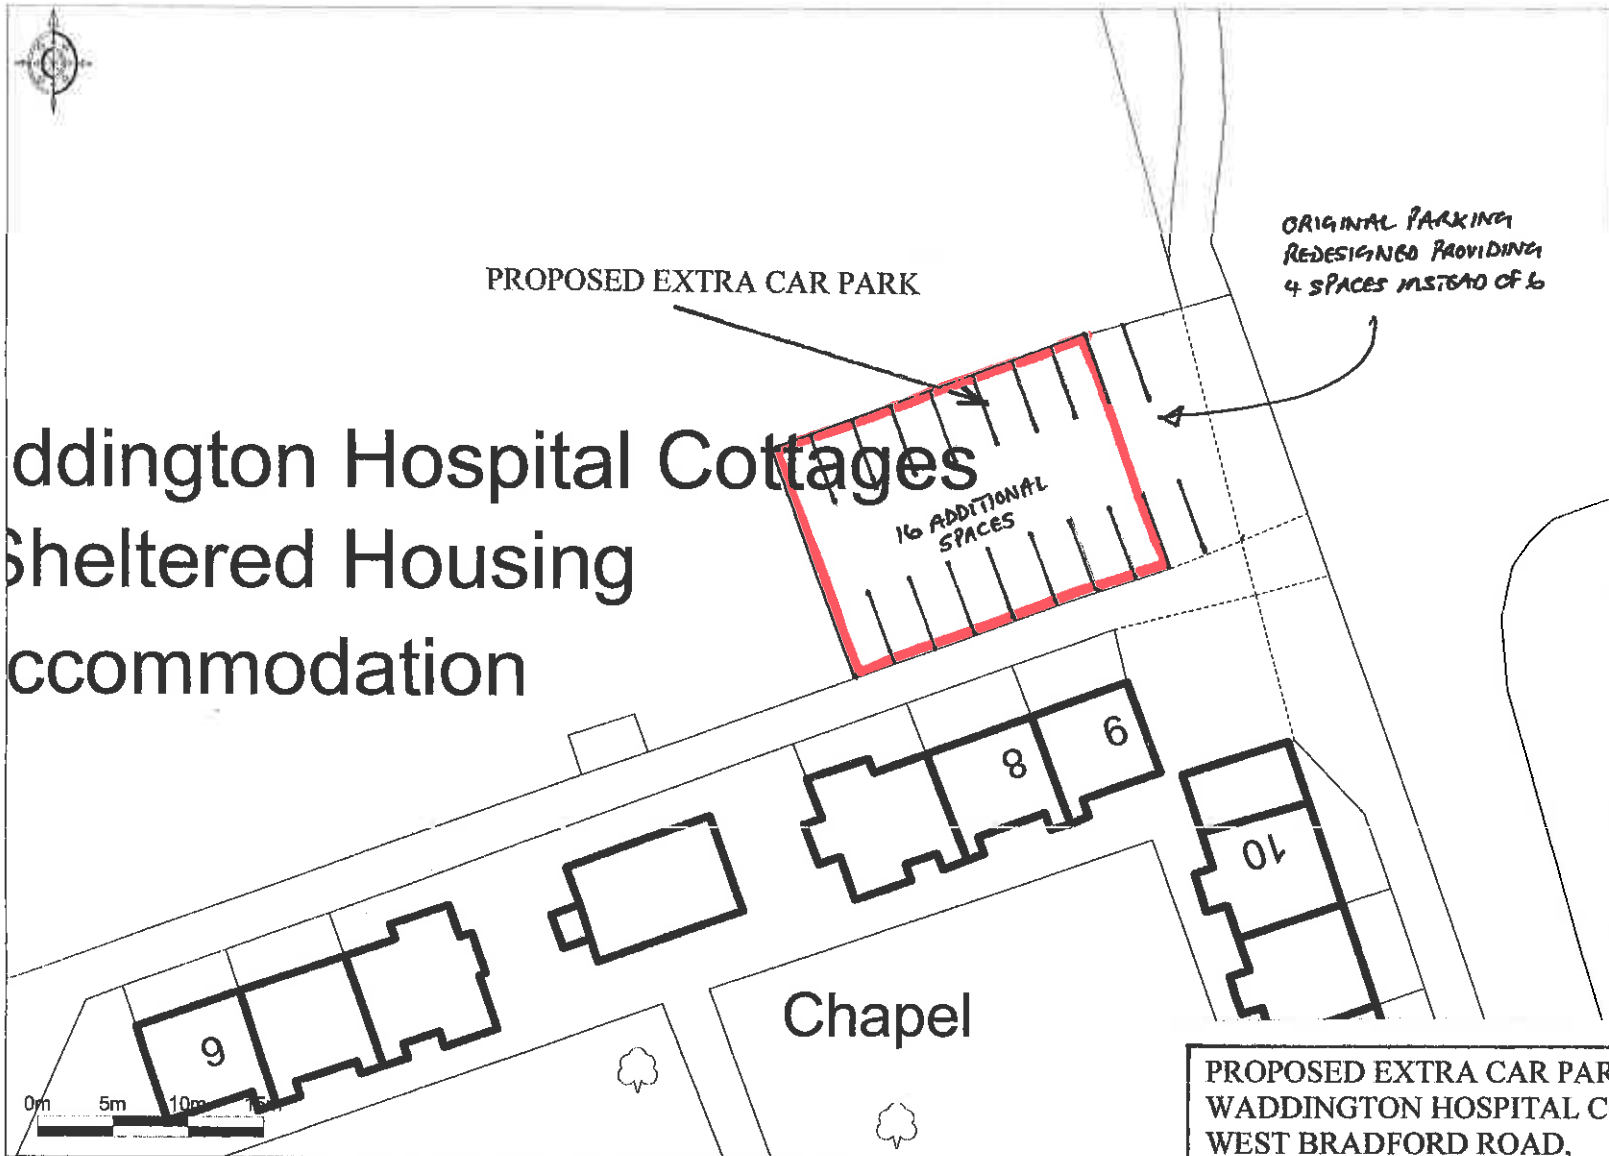

 Promap®

Ordnance Survey © Crown Copyright 2016. All rights reserved. Licence number 100022432. Plotted Scale - 1:500

PROPOSED EXTRA CAR PARK
WADDINGTON HOSPITAL COTTAGES,
WEST BRADFORD ROAD,
WADDINGTON, BB7 3JB
SCALE 1:500. C