



Existing Facilities (to be removed)


320160807P

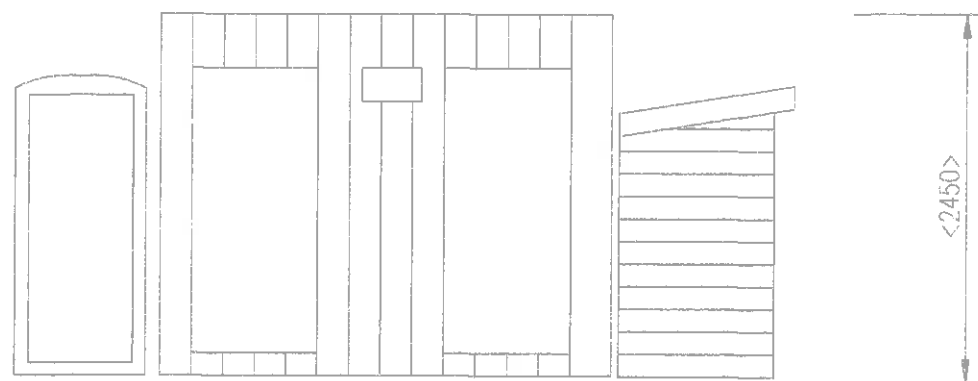


South Elevation

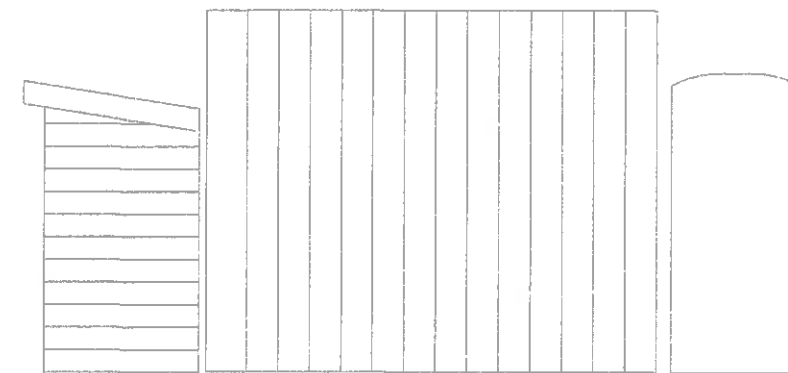


North Elevation

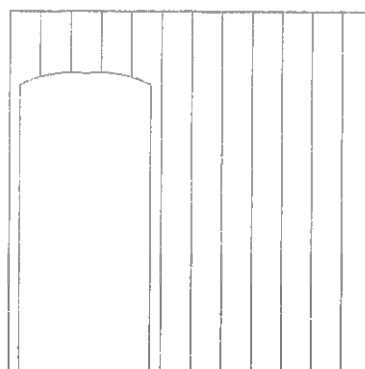


West Elevation

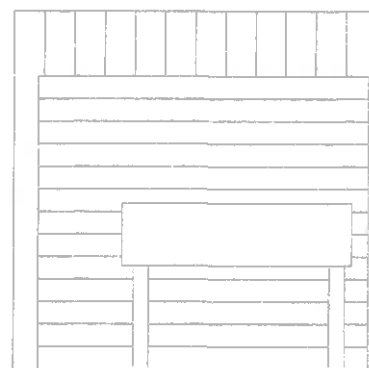


East Elevation

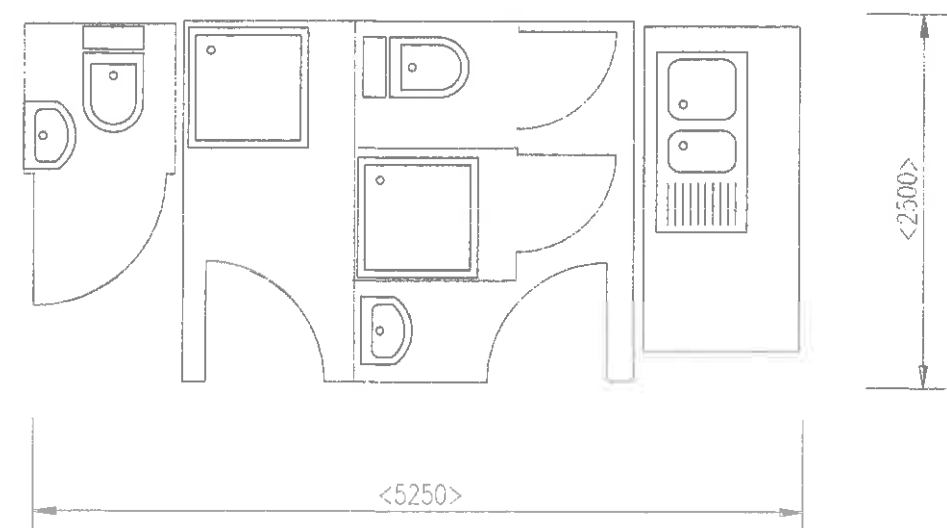


Plan View

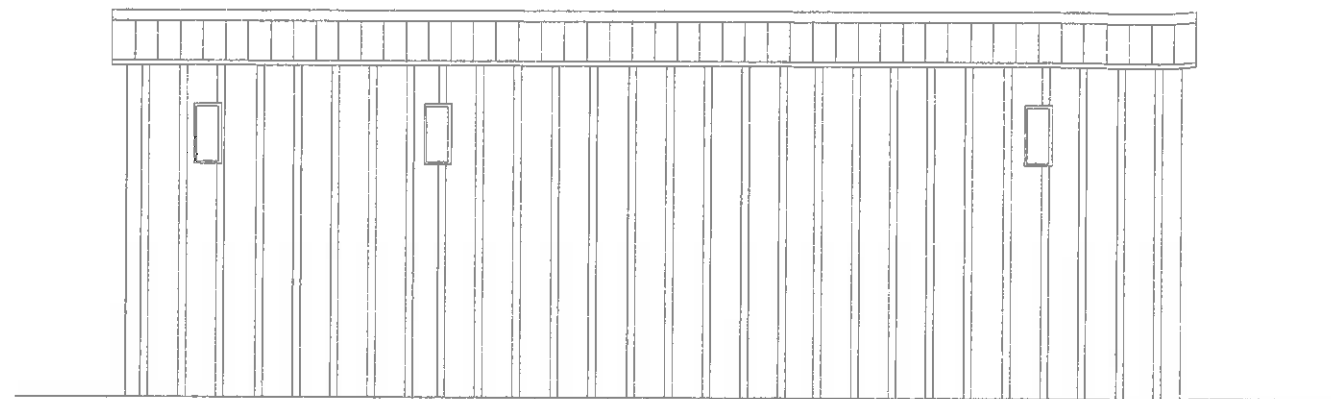


North Elevation

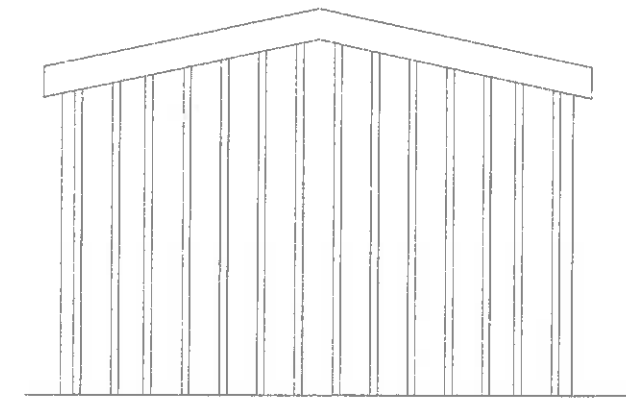

East Elevation

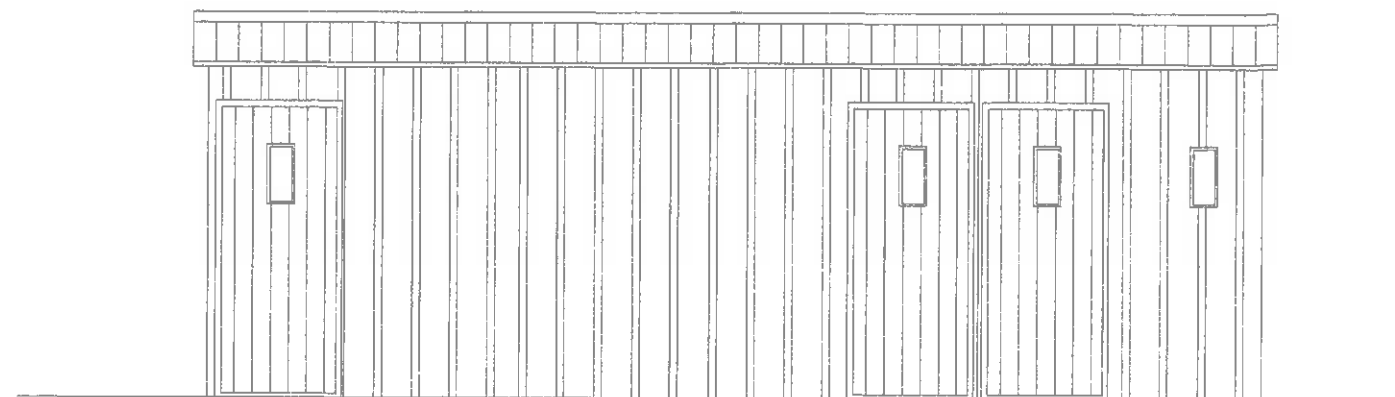


Southth Elevation

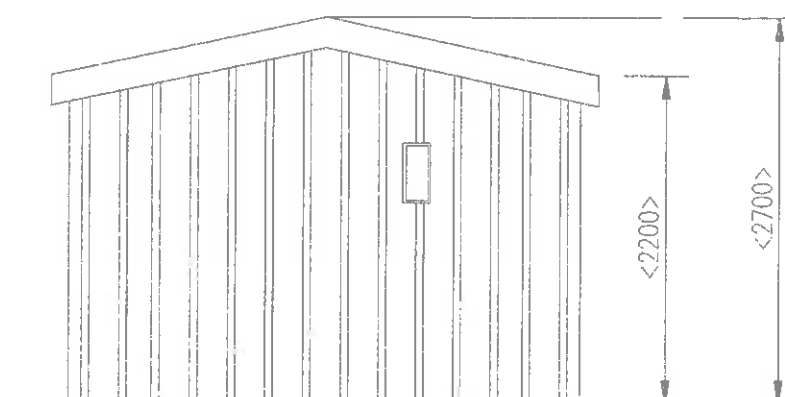

West Elevation

320160807P

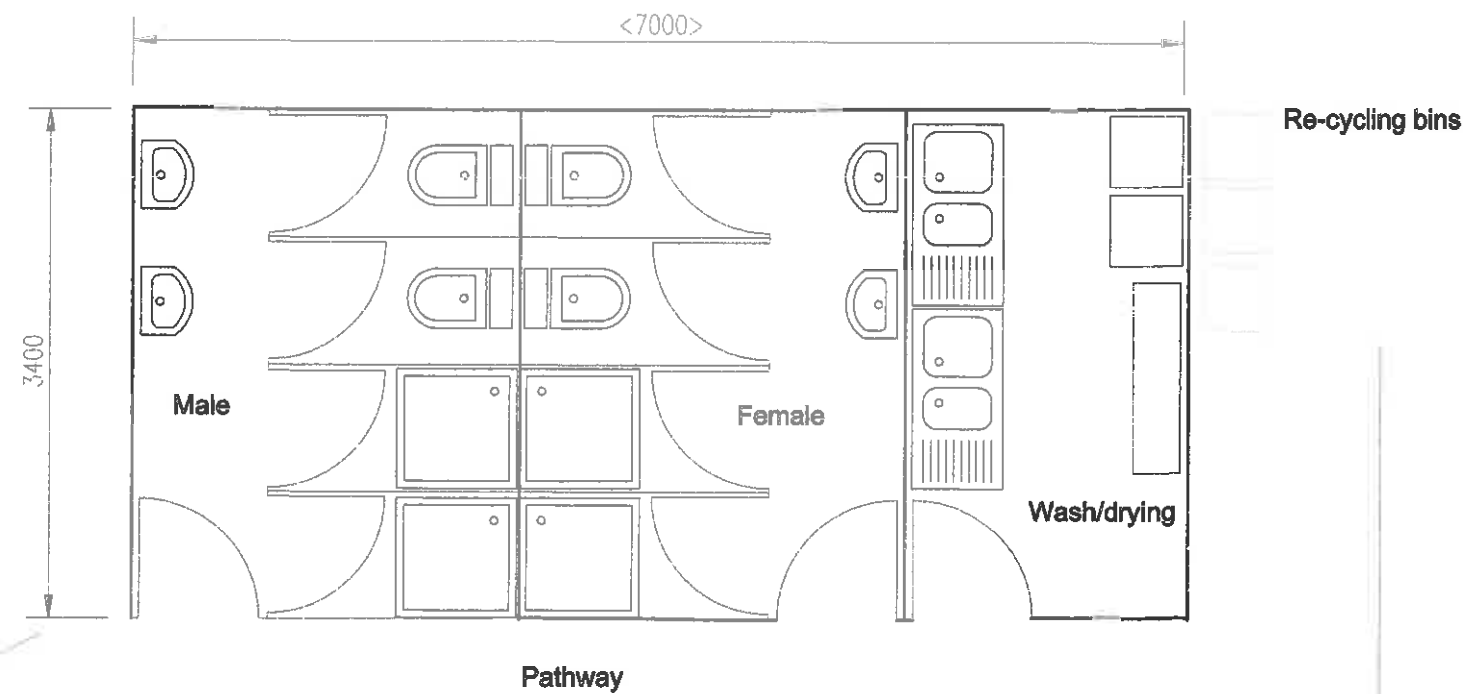


Plan View

Materials:
Walls - Vertical larch cladding over 150mm block
Roof - Eternit Fibre Cement (Insulated) Anthracite
Doors - Larch
Windows - Hardwood

Proposed Elevations

Site Plan - Existing

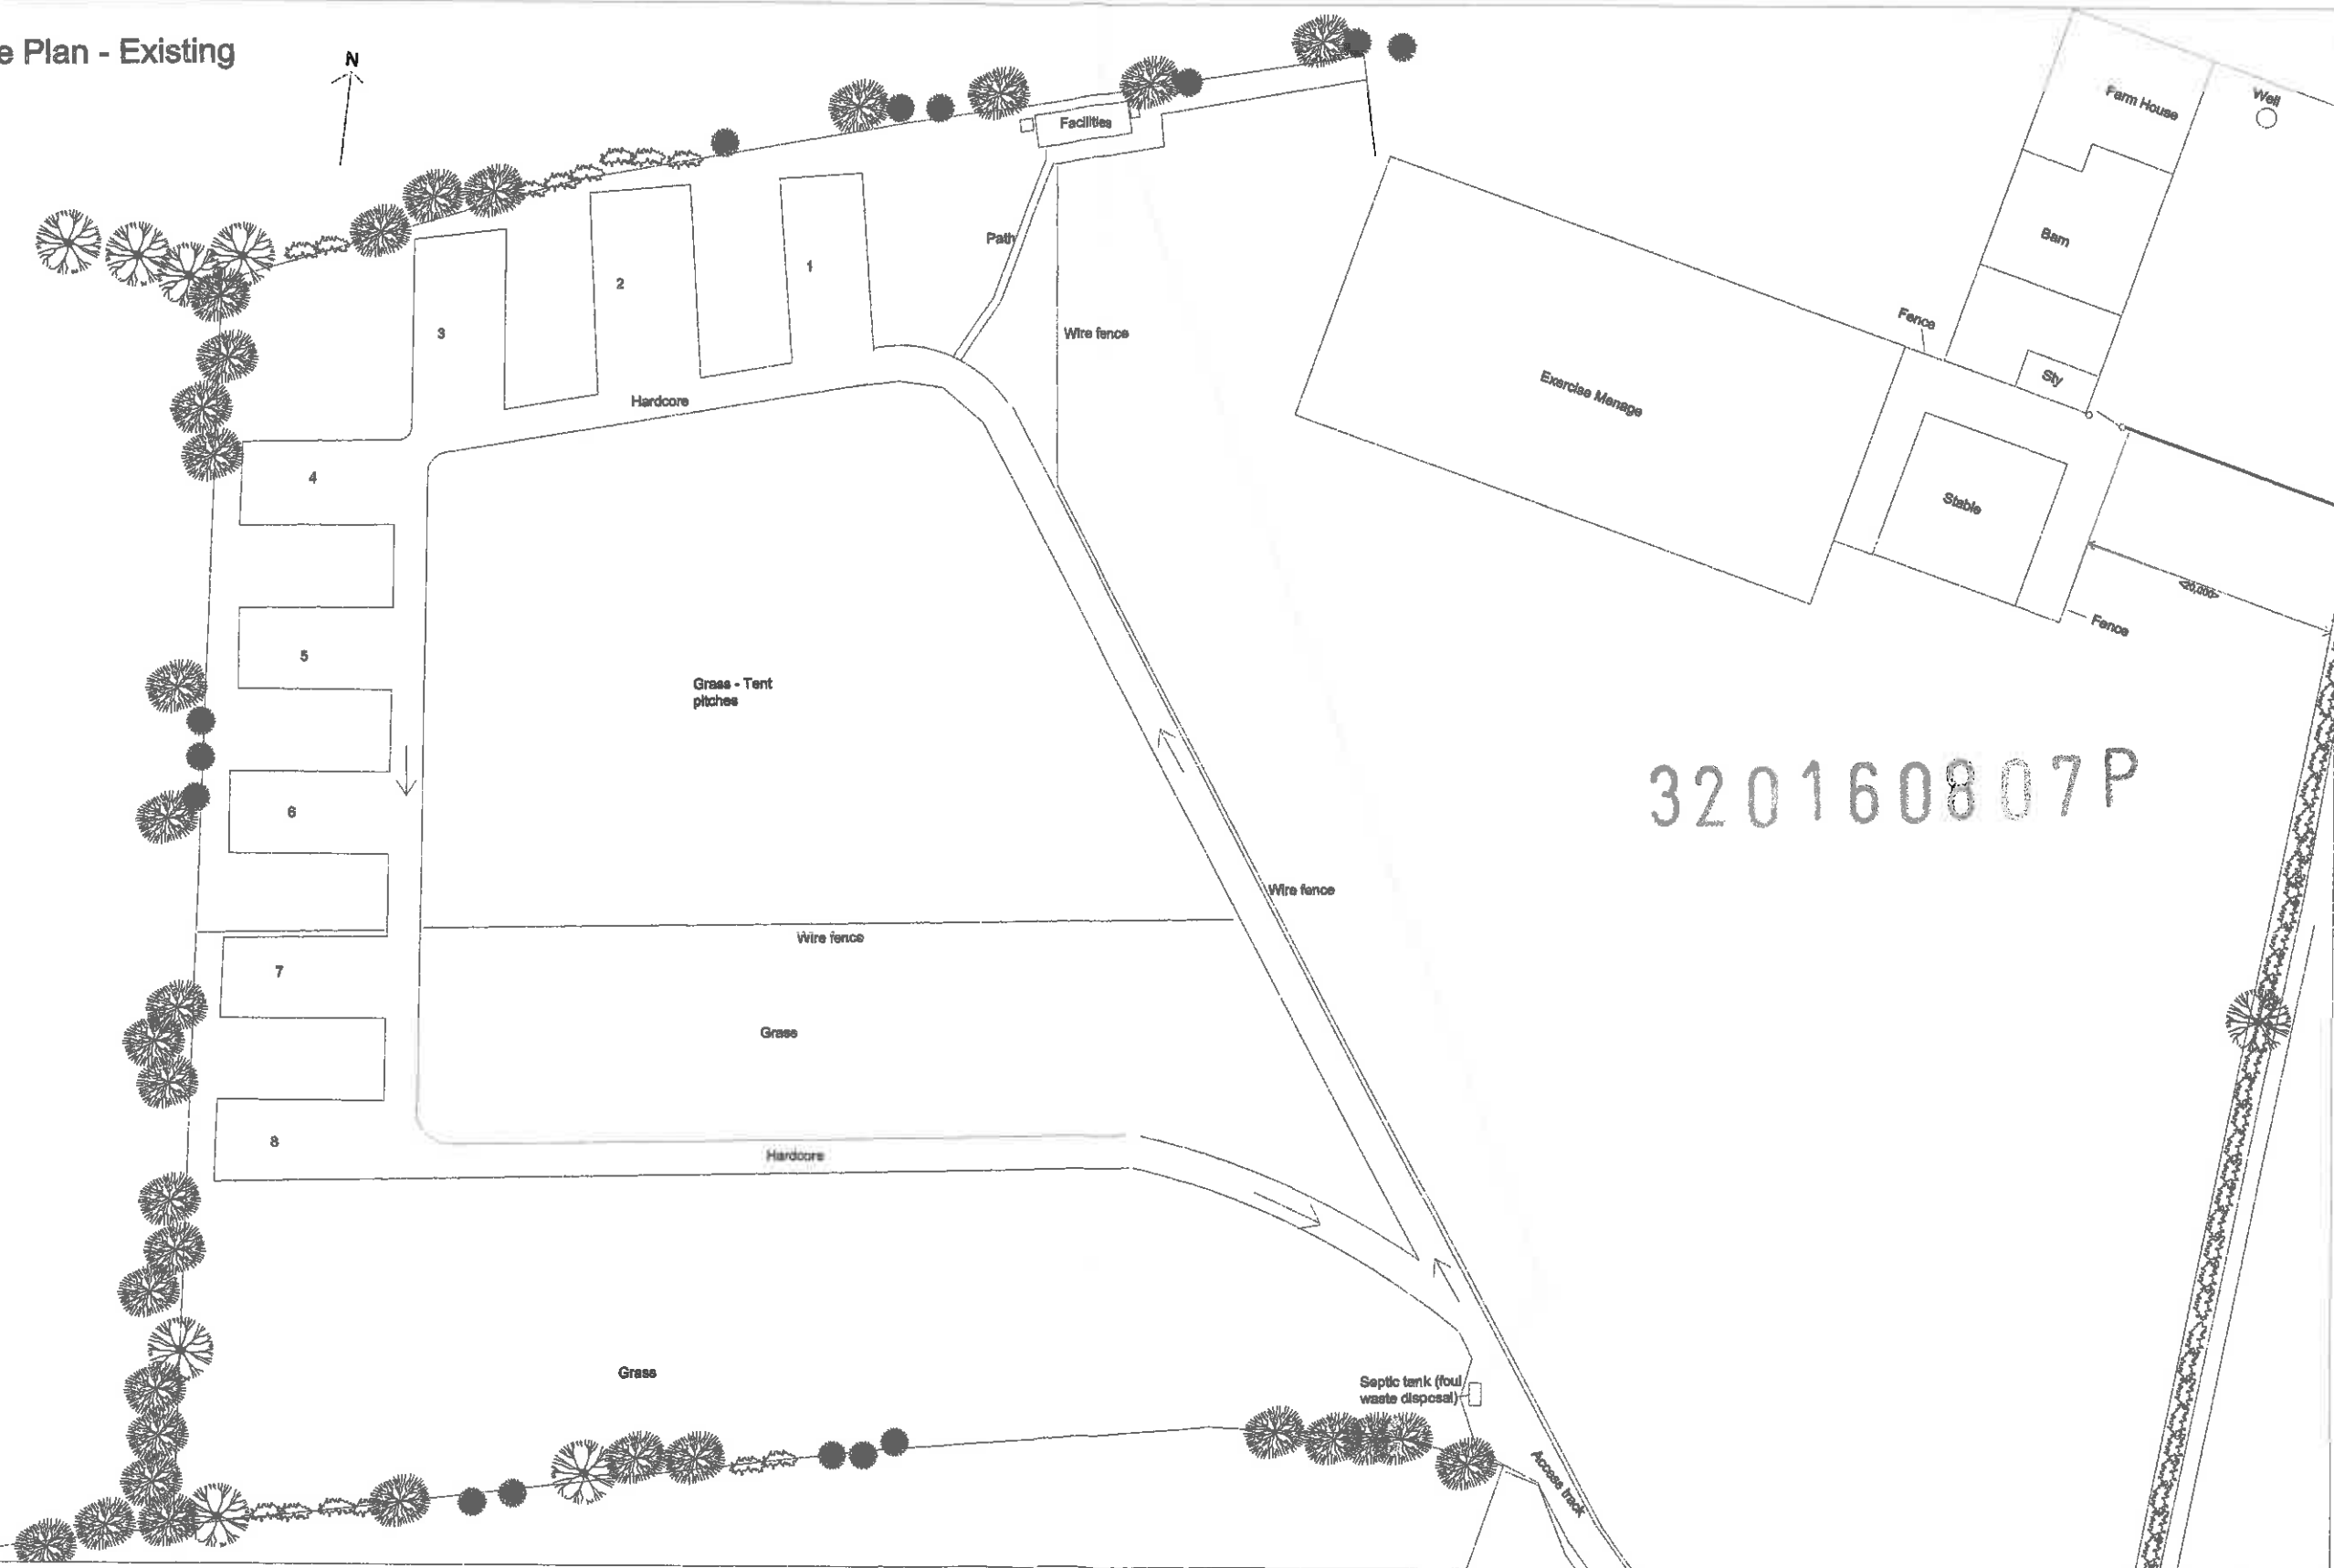

320160807P

Site Plan - Proposed



320160807P