


This drawing, the works and concepts depicted, are copyright and may not be reproduced or made use of, either directly or indirectly, without the express consent of the LINKS Architecture Ltd.

Do not scale this drawing.

All heights, levels, sizes and dimensions to be checked on site before any work is put to hand.

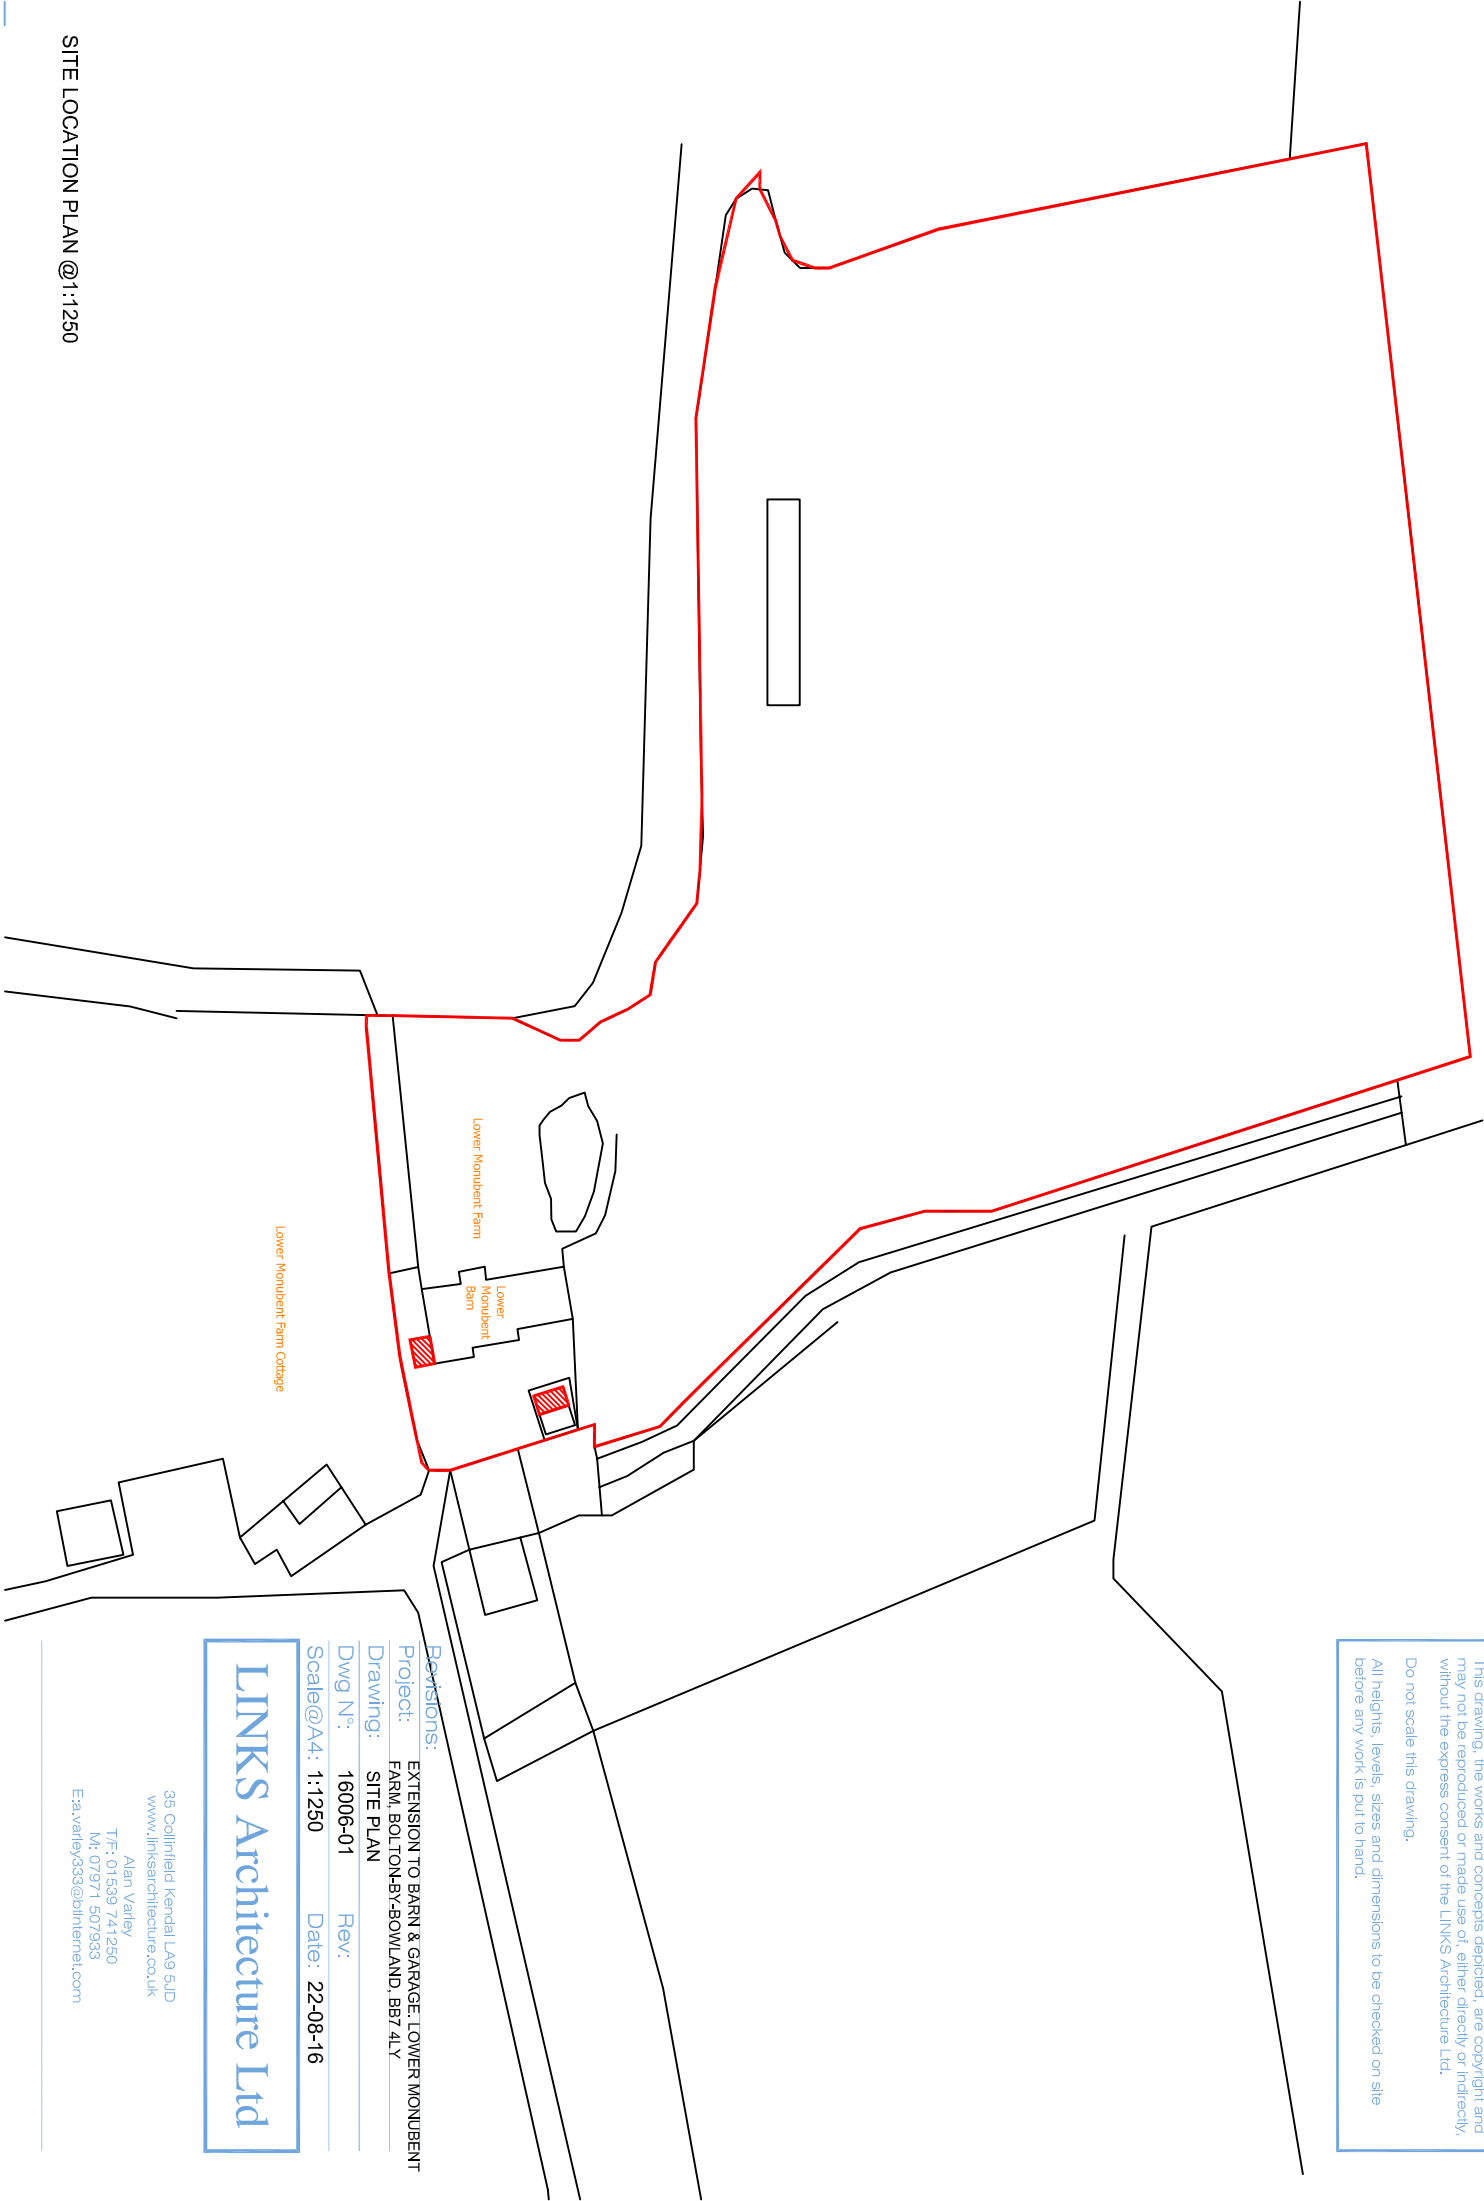

Revisions:
Project: EXTENSION TO BARN & GARAGE, LOWER MONUBENT FARM, BOLTON-BY-BOWLAND, BB7 4LY
Drawing: SITE PLAN
Dwg N°: 16006-01 Rev:
Scale@A4: 1:1250 Date: 22-08-16

LINKS Architecture Ltd

35 Collinfield Kendal LA9 5JD
www.linksarchitecture.co.uk

Alan Varley
T/F: 01539 741250
M: 07971 507933
E: a.varley333@btinternet.com