




Ground floor
1 : 50

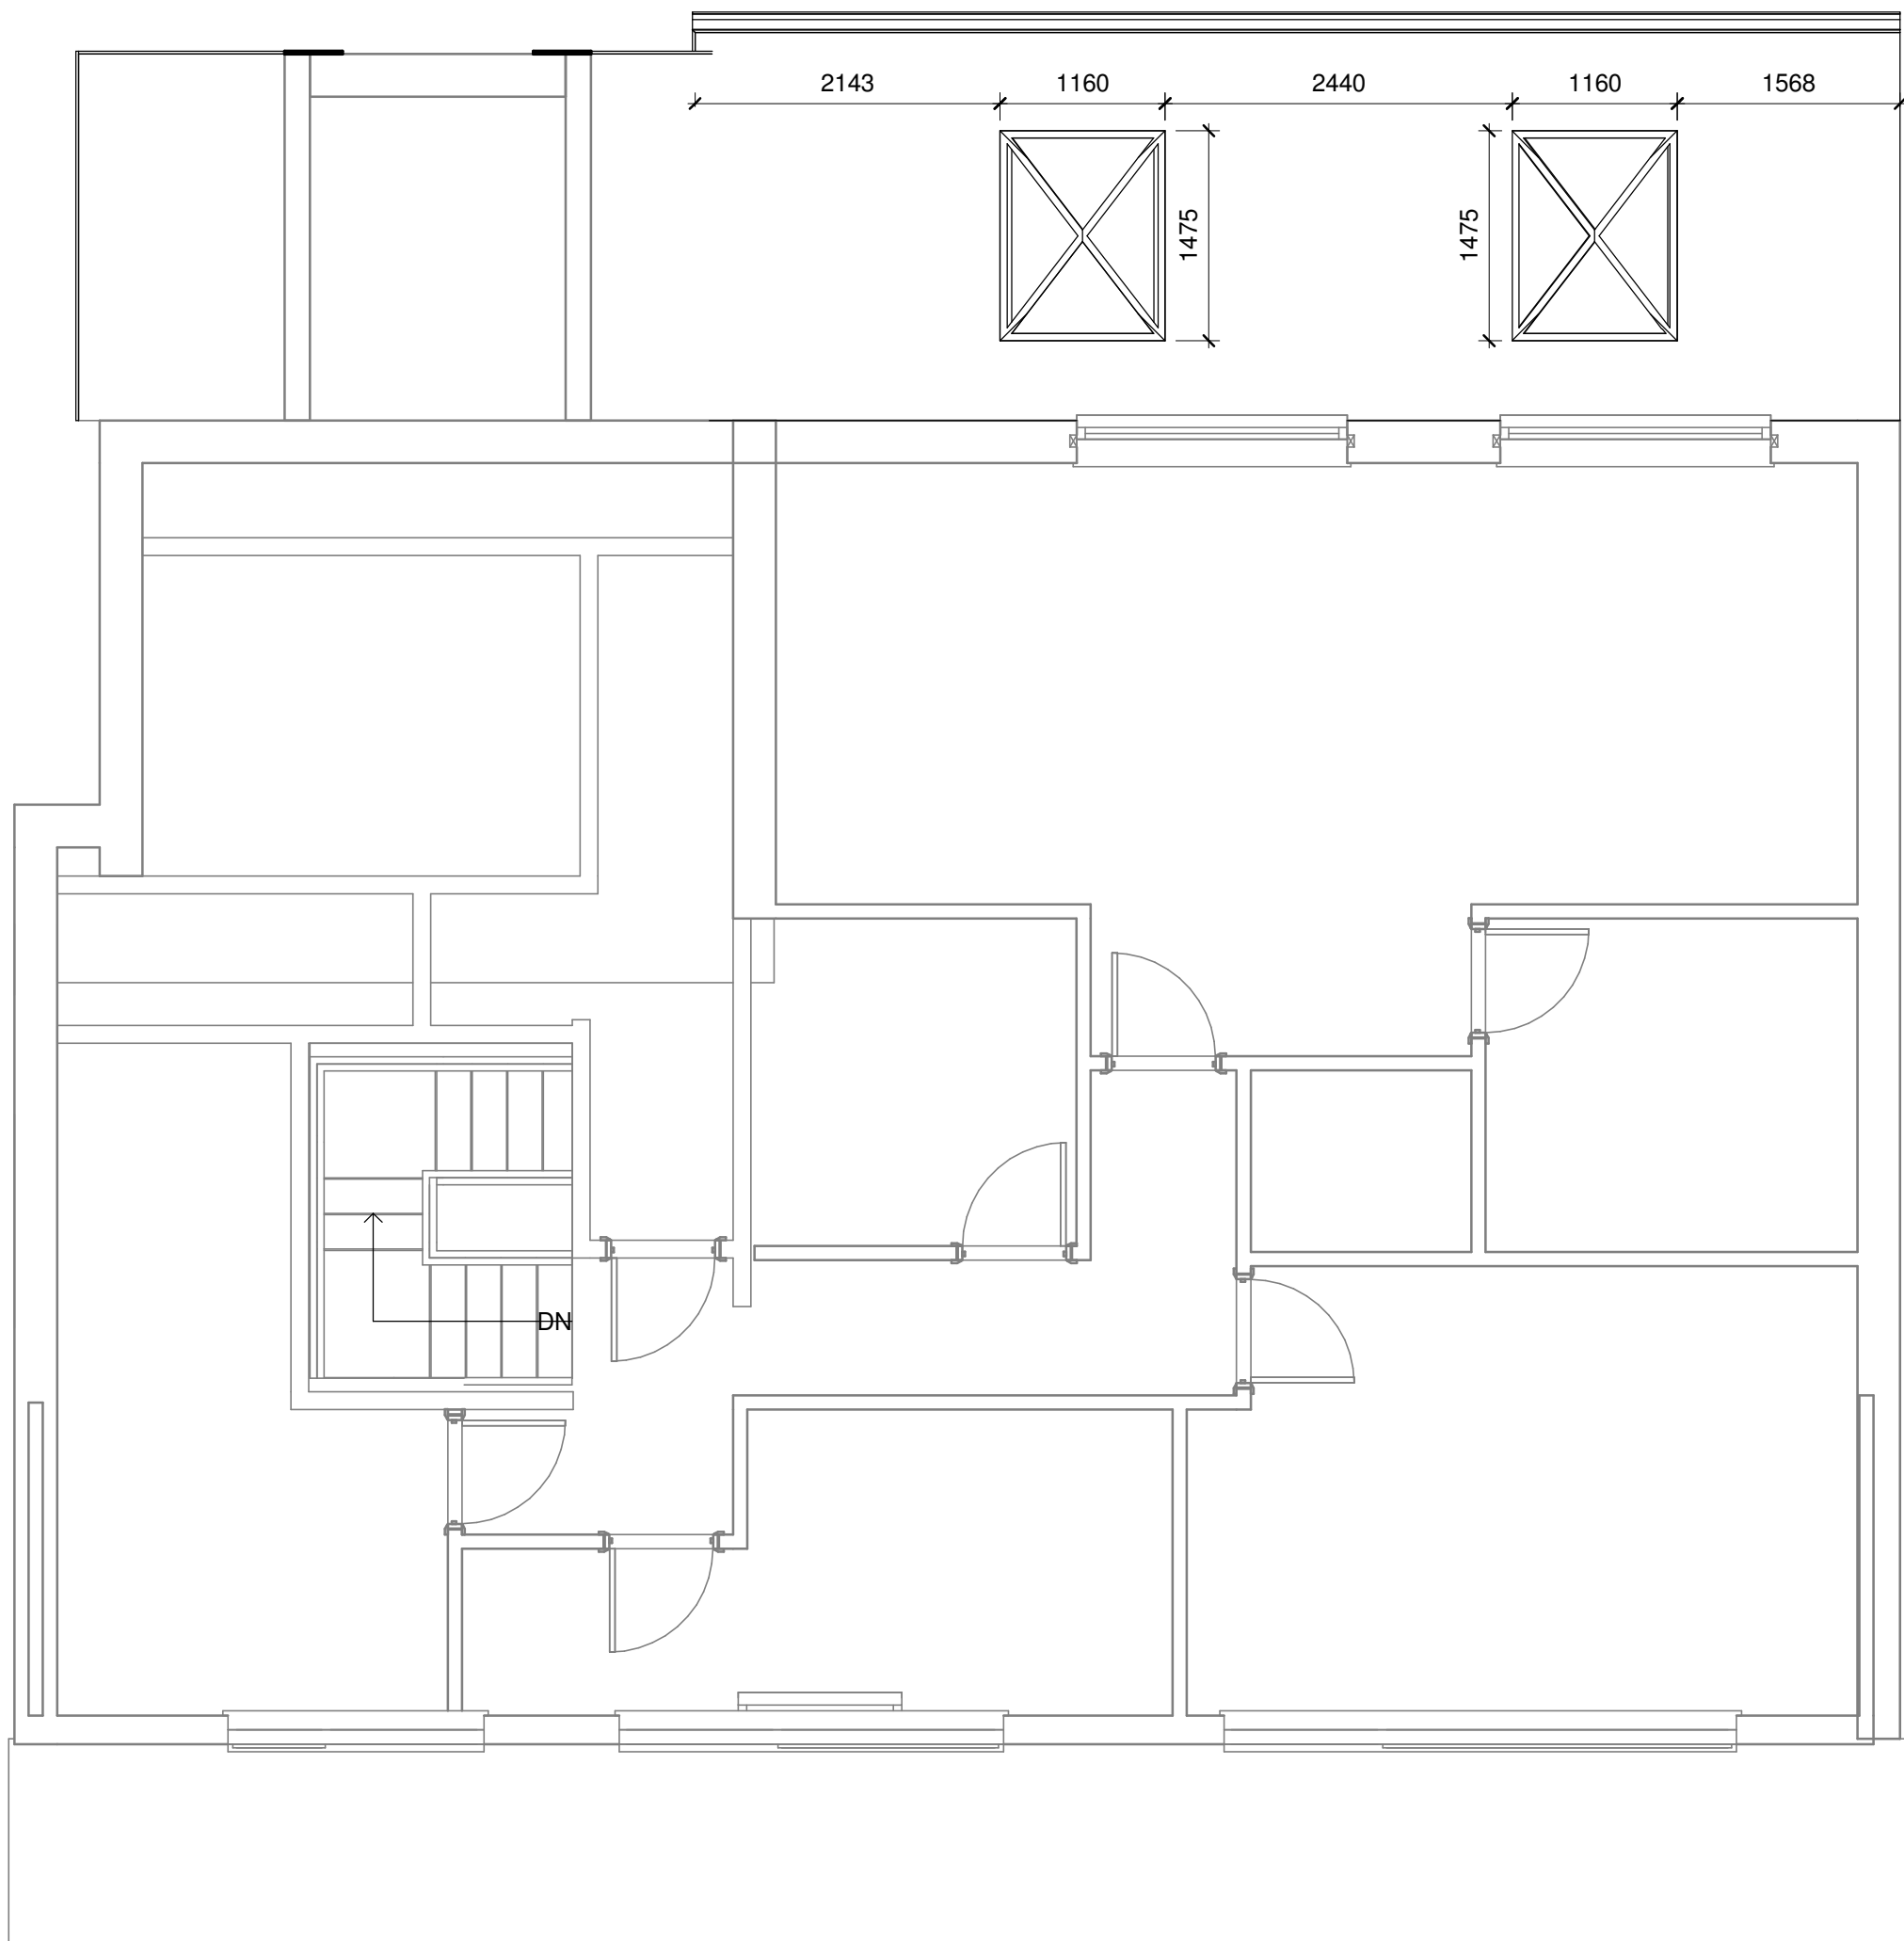


first floor
1 : 50

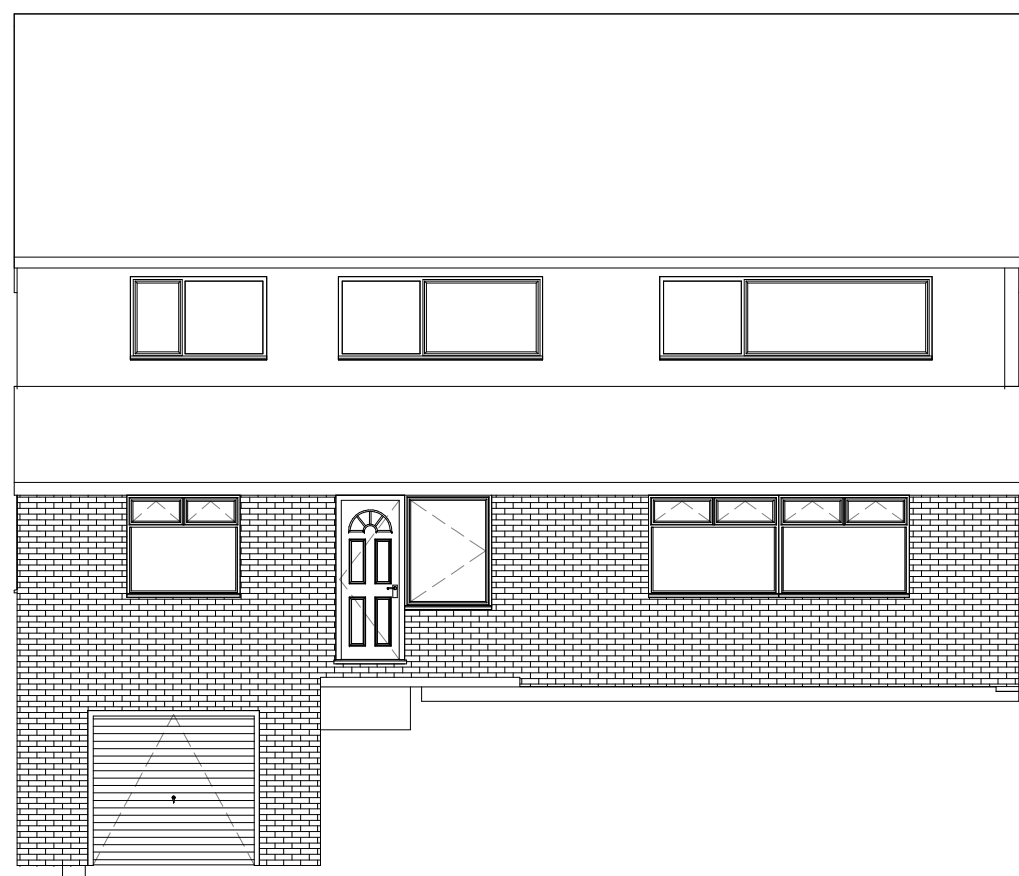

Section A-A
1 : 100

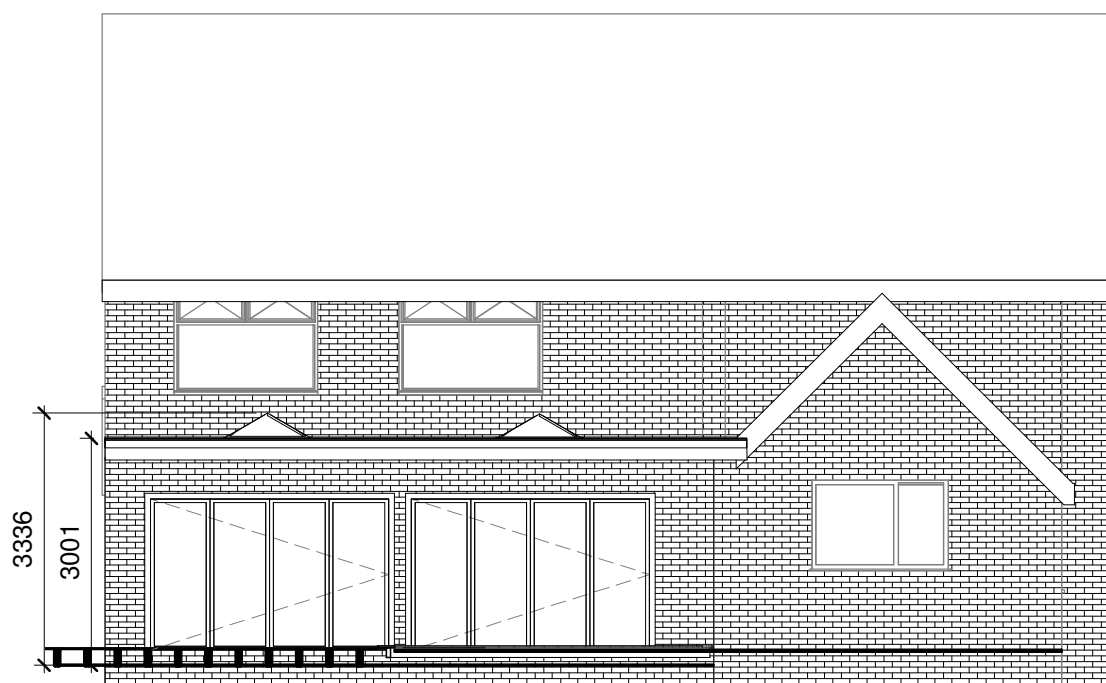

Section B-B
1 : 100

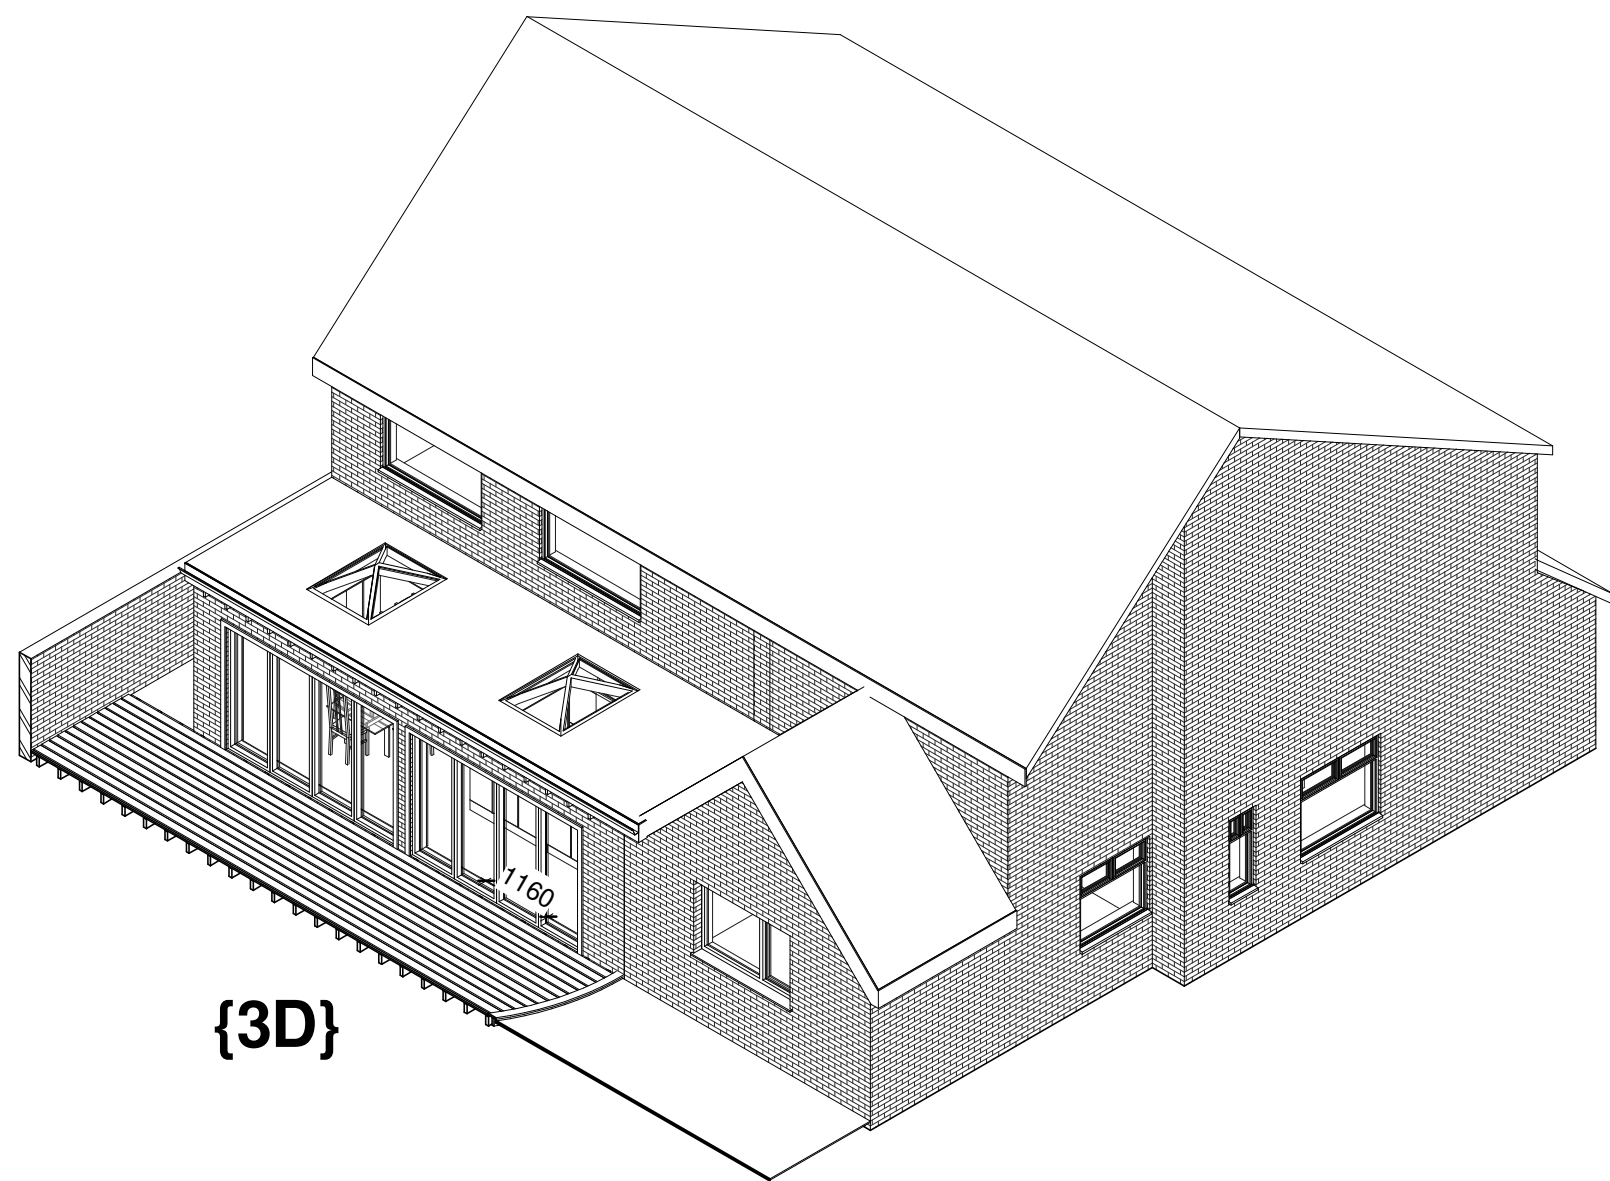

{3D}

All Dimensions to be checked on site

All Discrepancies to be reported to
connellprojects before work starts.

This drawing has been produced for the
purpose of obtaining planning or Building
control approval only. No other licenses are
implied or granted. This is not a full working
drawing.

Any construction work which commences before
Planning or building control approval has been
granted is done at the clients own risk.

Connell projects advises that all correct approval
notices are in place before work is carried out.

CONNELL PROJECTS
DESIGN DEVELOP CONSTRUCT

13 Farriers way
Buckshaw village
Chorley
PR7 7BH
Tel: 01772 300874
Mobile: 07817 215 304
Email: Connellprojects@gmail.com

TITLE
PROJECT

128 Mellor
brow,Mellor,Blackburn,BB2
7PN

CLIENT

Mr & Mrs Myerscough

DRAWN BY
S Connell

CHECKED BY
Planning

DATE
07/09/16

SCALE (@ A1)
As indicated

PROJECT NUMBER
PRO1608

DRAWING NUMBER
A104.4

REV