
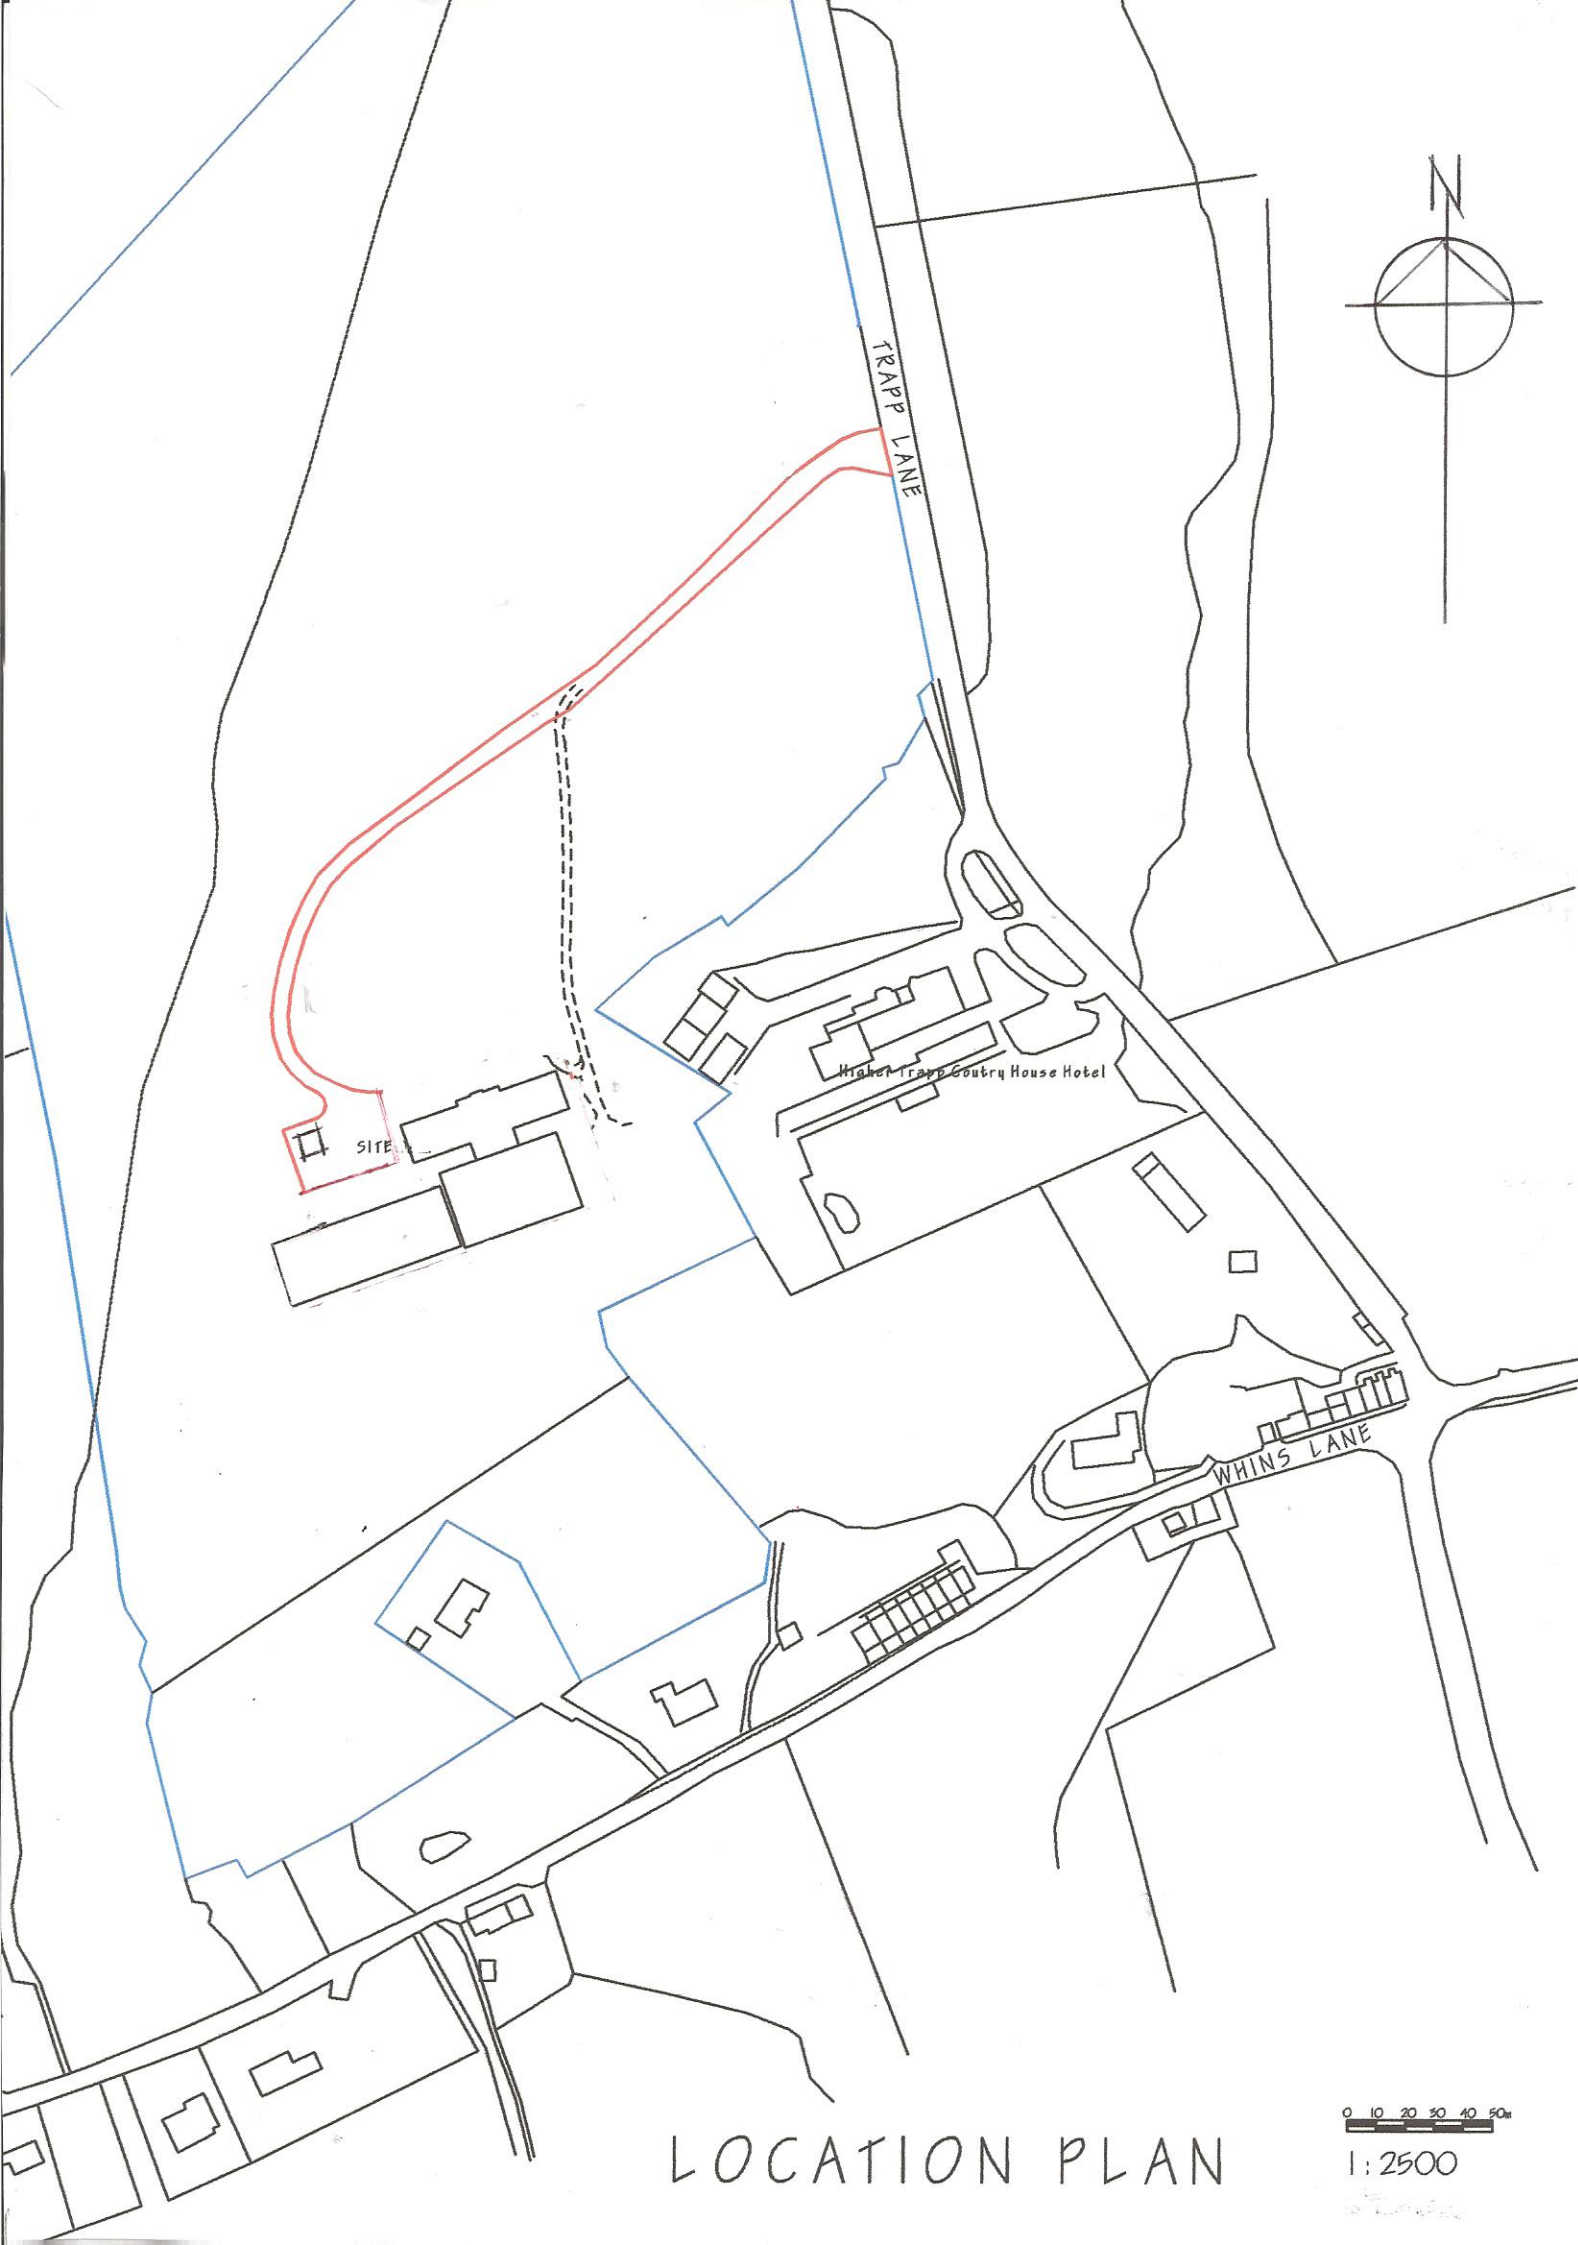


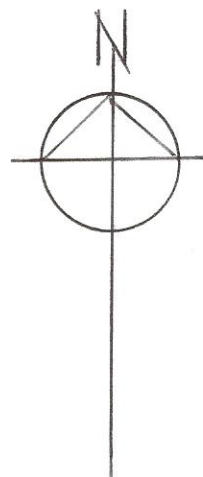

LOCATION PLAN

0 10 20 30 40 50m

1:2500