


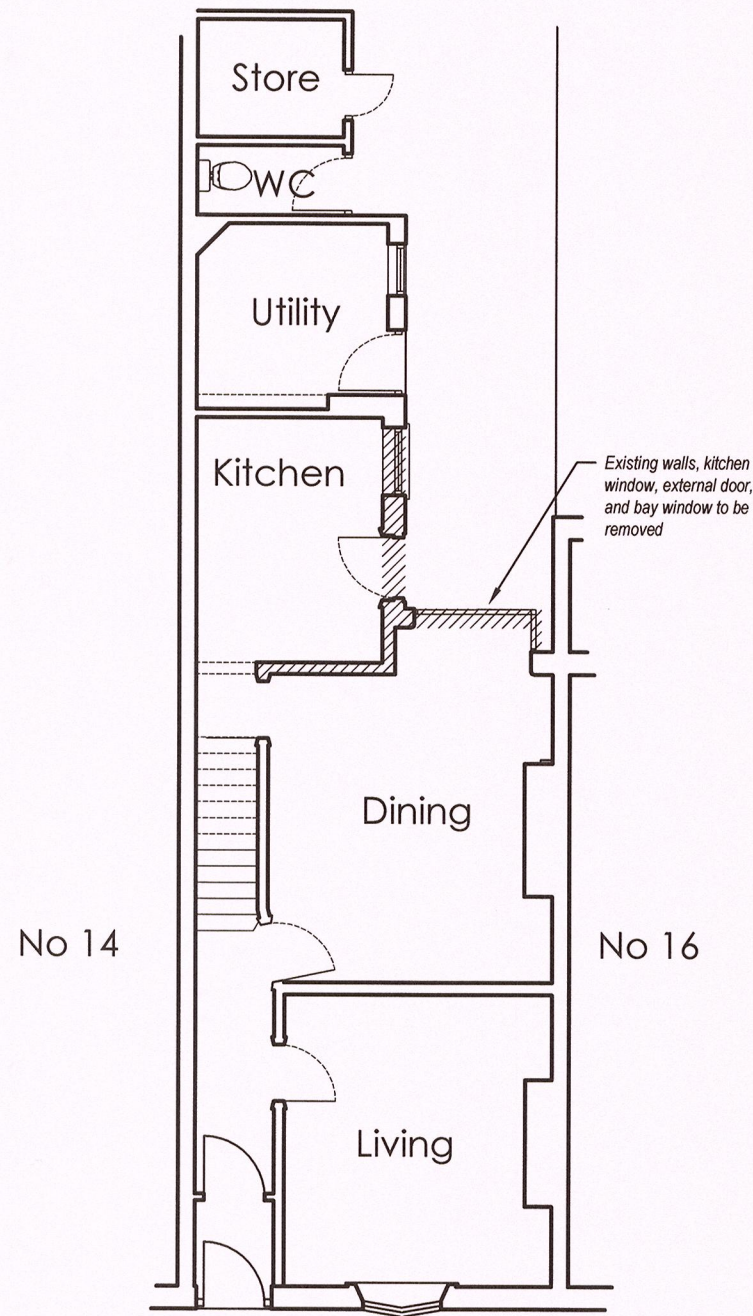


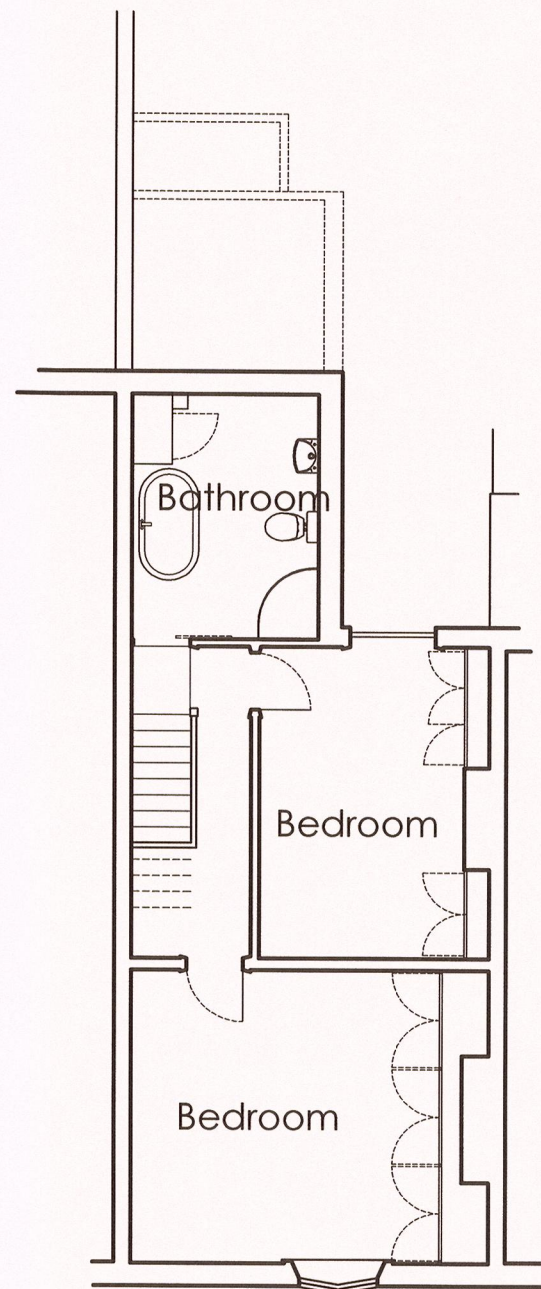

EXISTING
GROUND
FLOOR

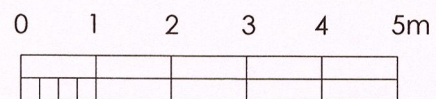


EXISTING
FIRST
FLOOR

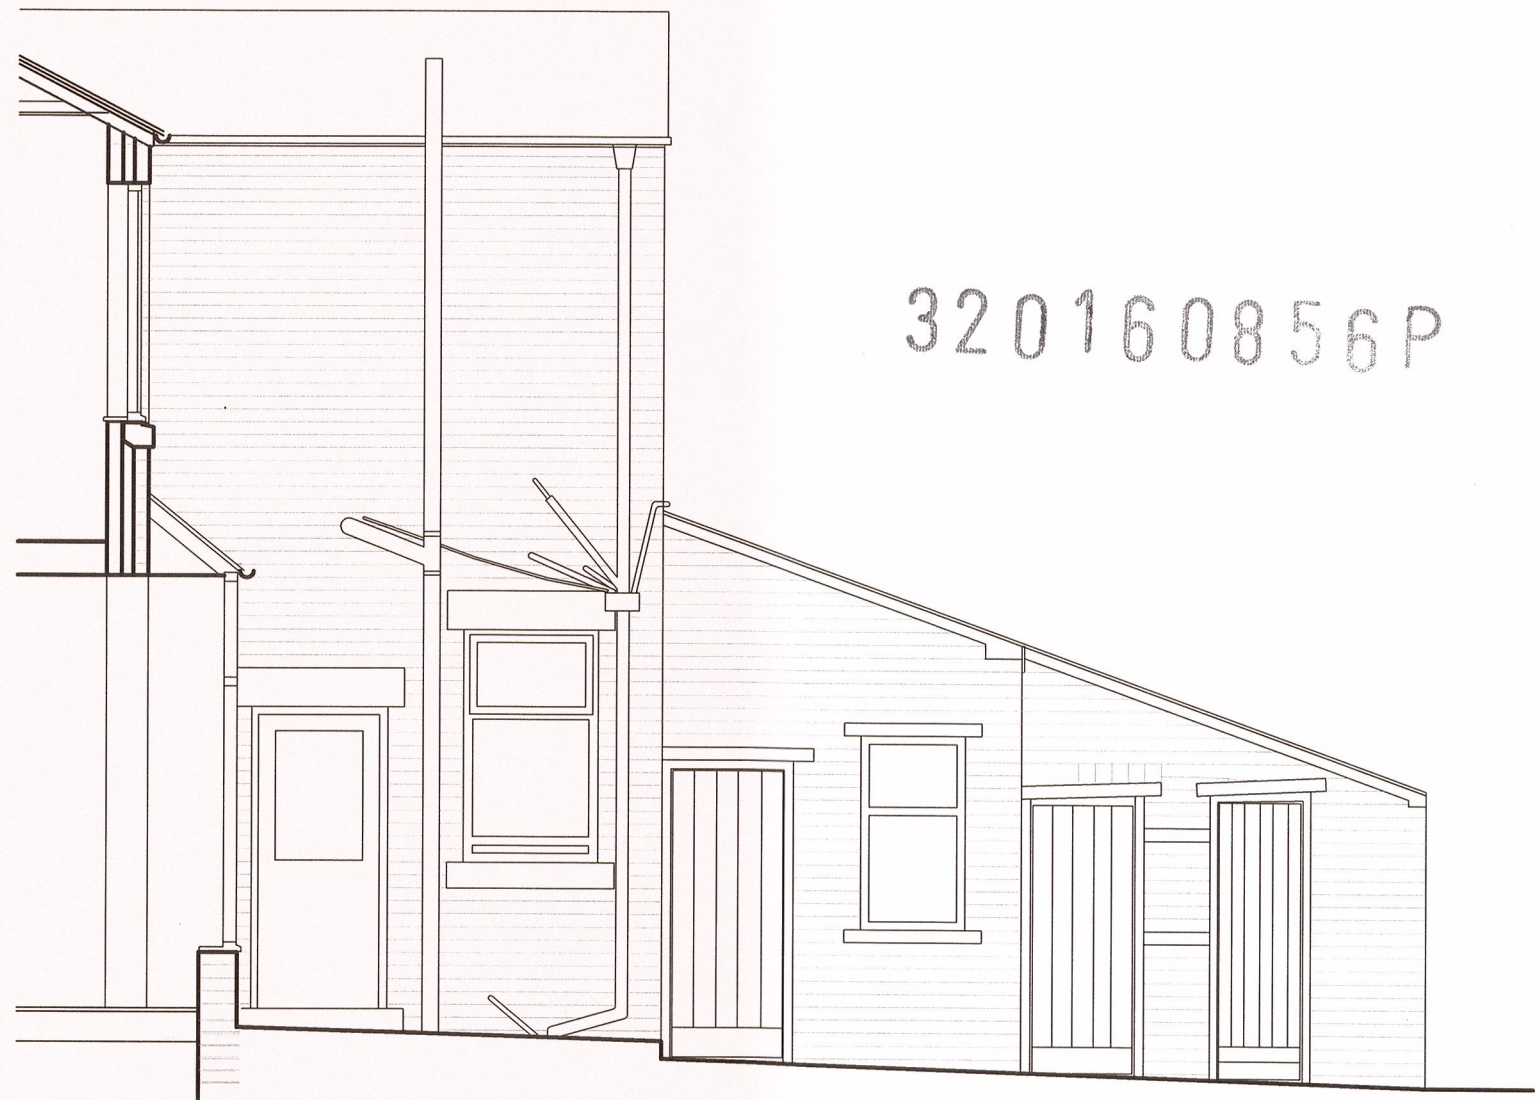

existing
section/elevation

0 1 2 3 4 5m

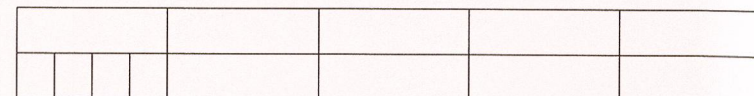

mellor | architects

REV. DATE REVISION NOTE

125 Highgate, Kendal, Cumbria LA9 4EN
T: 01539 727402 F: 01539 730181
kendal@mellorarchitects.com
www.mellorarchitects.com

1 Cable Court, Pittman Way, Fulwood,
Preston PR2 9YW
T: 01772 797788 F: 01772 797780
preston@mellorarchitects.com

THIS DRAWING AND ITS CONTENTS ARE AND REMAIN THE COPYRIGHT OF MELLOR ARCHITECTS LIMITED. DO NOT SCALE.
IF IN DOUBT SEEK CLARIFICATION.

PROJECT
MR JON CORBETT
15 BLACKBURN ROAD, RIBCHESTER

DATE
AUG 2016

DRAWN
PJB

SCALE @ A3
1/50

DRAWING TITLE
EXISTING PLAN & SECTION/ELEVATION

DRAWING NUMBER
1858.P01

REV
0

☐ PRE-TENDER ISSUE

☐ TENDER ISSUE

☐ CONSTRUCTION ISSUE

☐ AS-BUILT DRAWINGS