



proposed plan

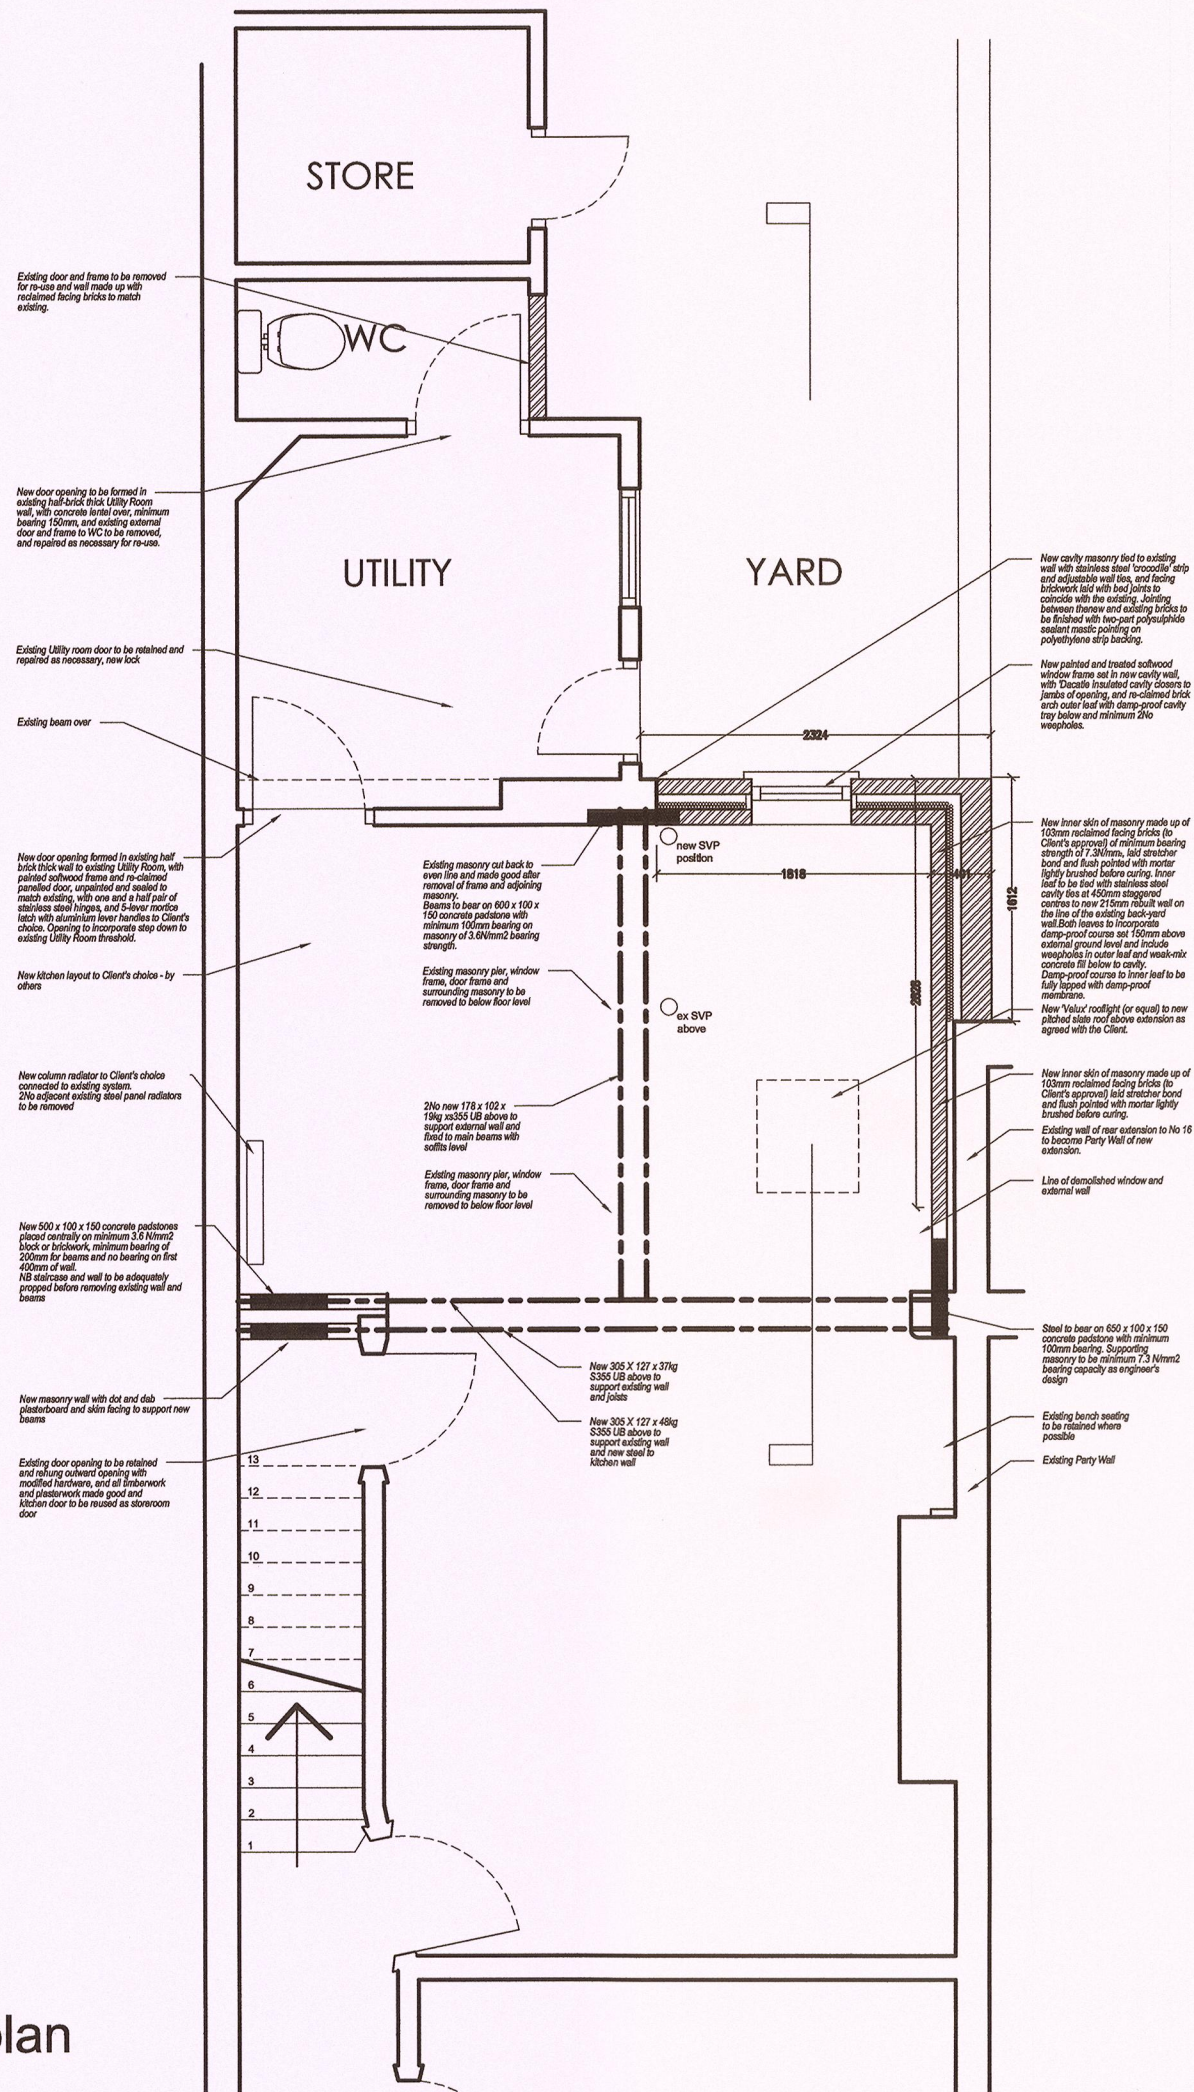

320160856P

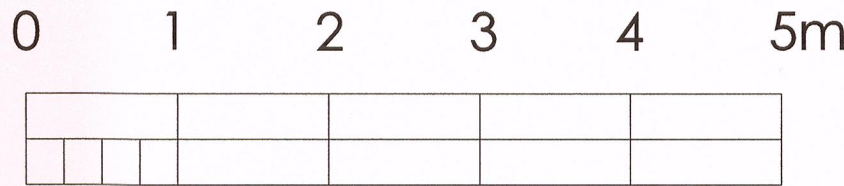

A Sep 16 Dimensions added for Planning
 REV. DATE REVISION NOTE

125 Highgate, Kendal, Cumbria LA9 4EN 1 Cable Court, Pittman Way, Fulwood, Preston PR2 9YW
 T: 01539 727402 F: 01539 730181 T: 01772 797788 F: 01772 797780
 kendal@mellorarchitects.com preston@mellorarchitects.com
 www.mellorarchitects.com

THIS DRAWING AND ITS CONTENTS ARE AND REMAIN THE COPYRIGHT OF MELLOR ARCHITECTS LIMITED. DO NOT SCALE. IF IN DOUBT SEEK CLARIFICATION.

mellor architects

PROJECT
 MR JON CORBETT
 15 BLACKBURN ROAD, RIBCHESTER

DATE
 AUG 2016

DRAWN
 PJB

SCALE @ A3
 1/50

DRAWING TITLE
 PROPOSED PLAN

DRAWING NUMBER
 1858.P03

REV
 A

PRE-TENDER ISSUE TENDER ISSUE CONSTRUCTION ISSUE AS-BUILT DRAWINGS