

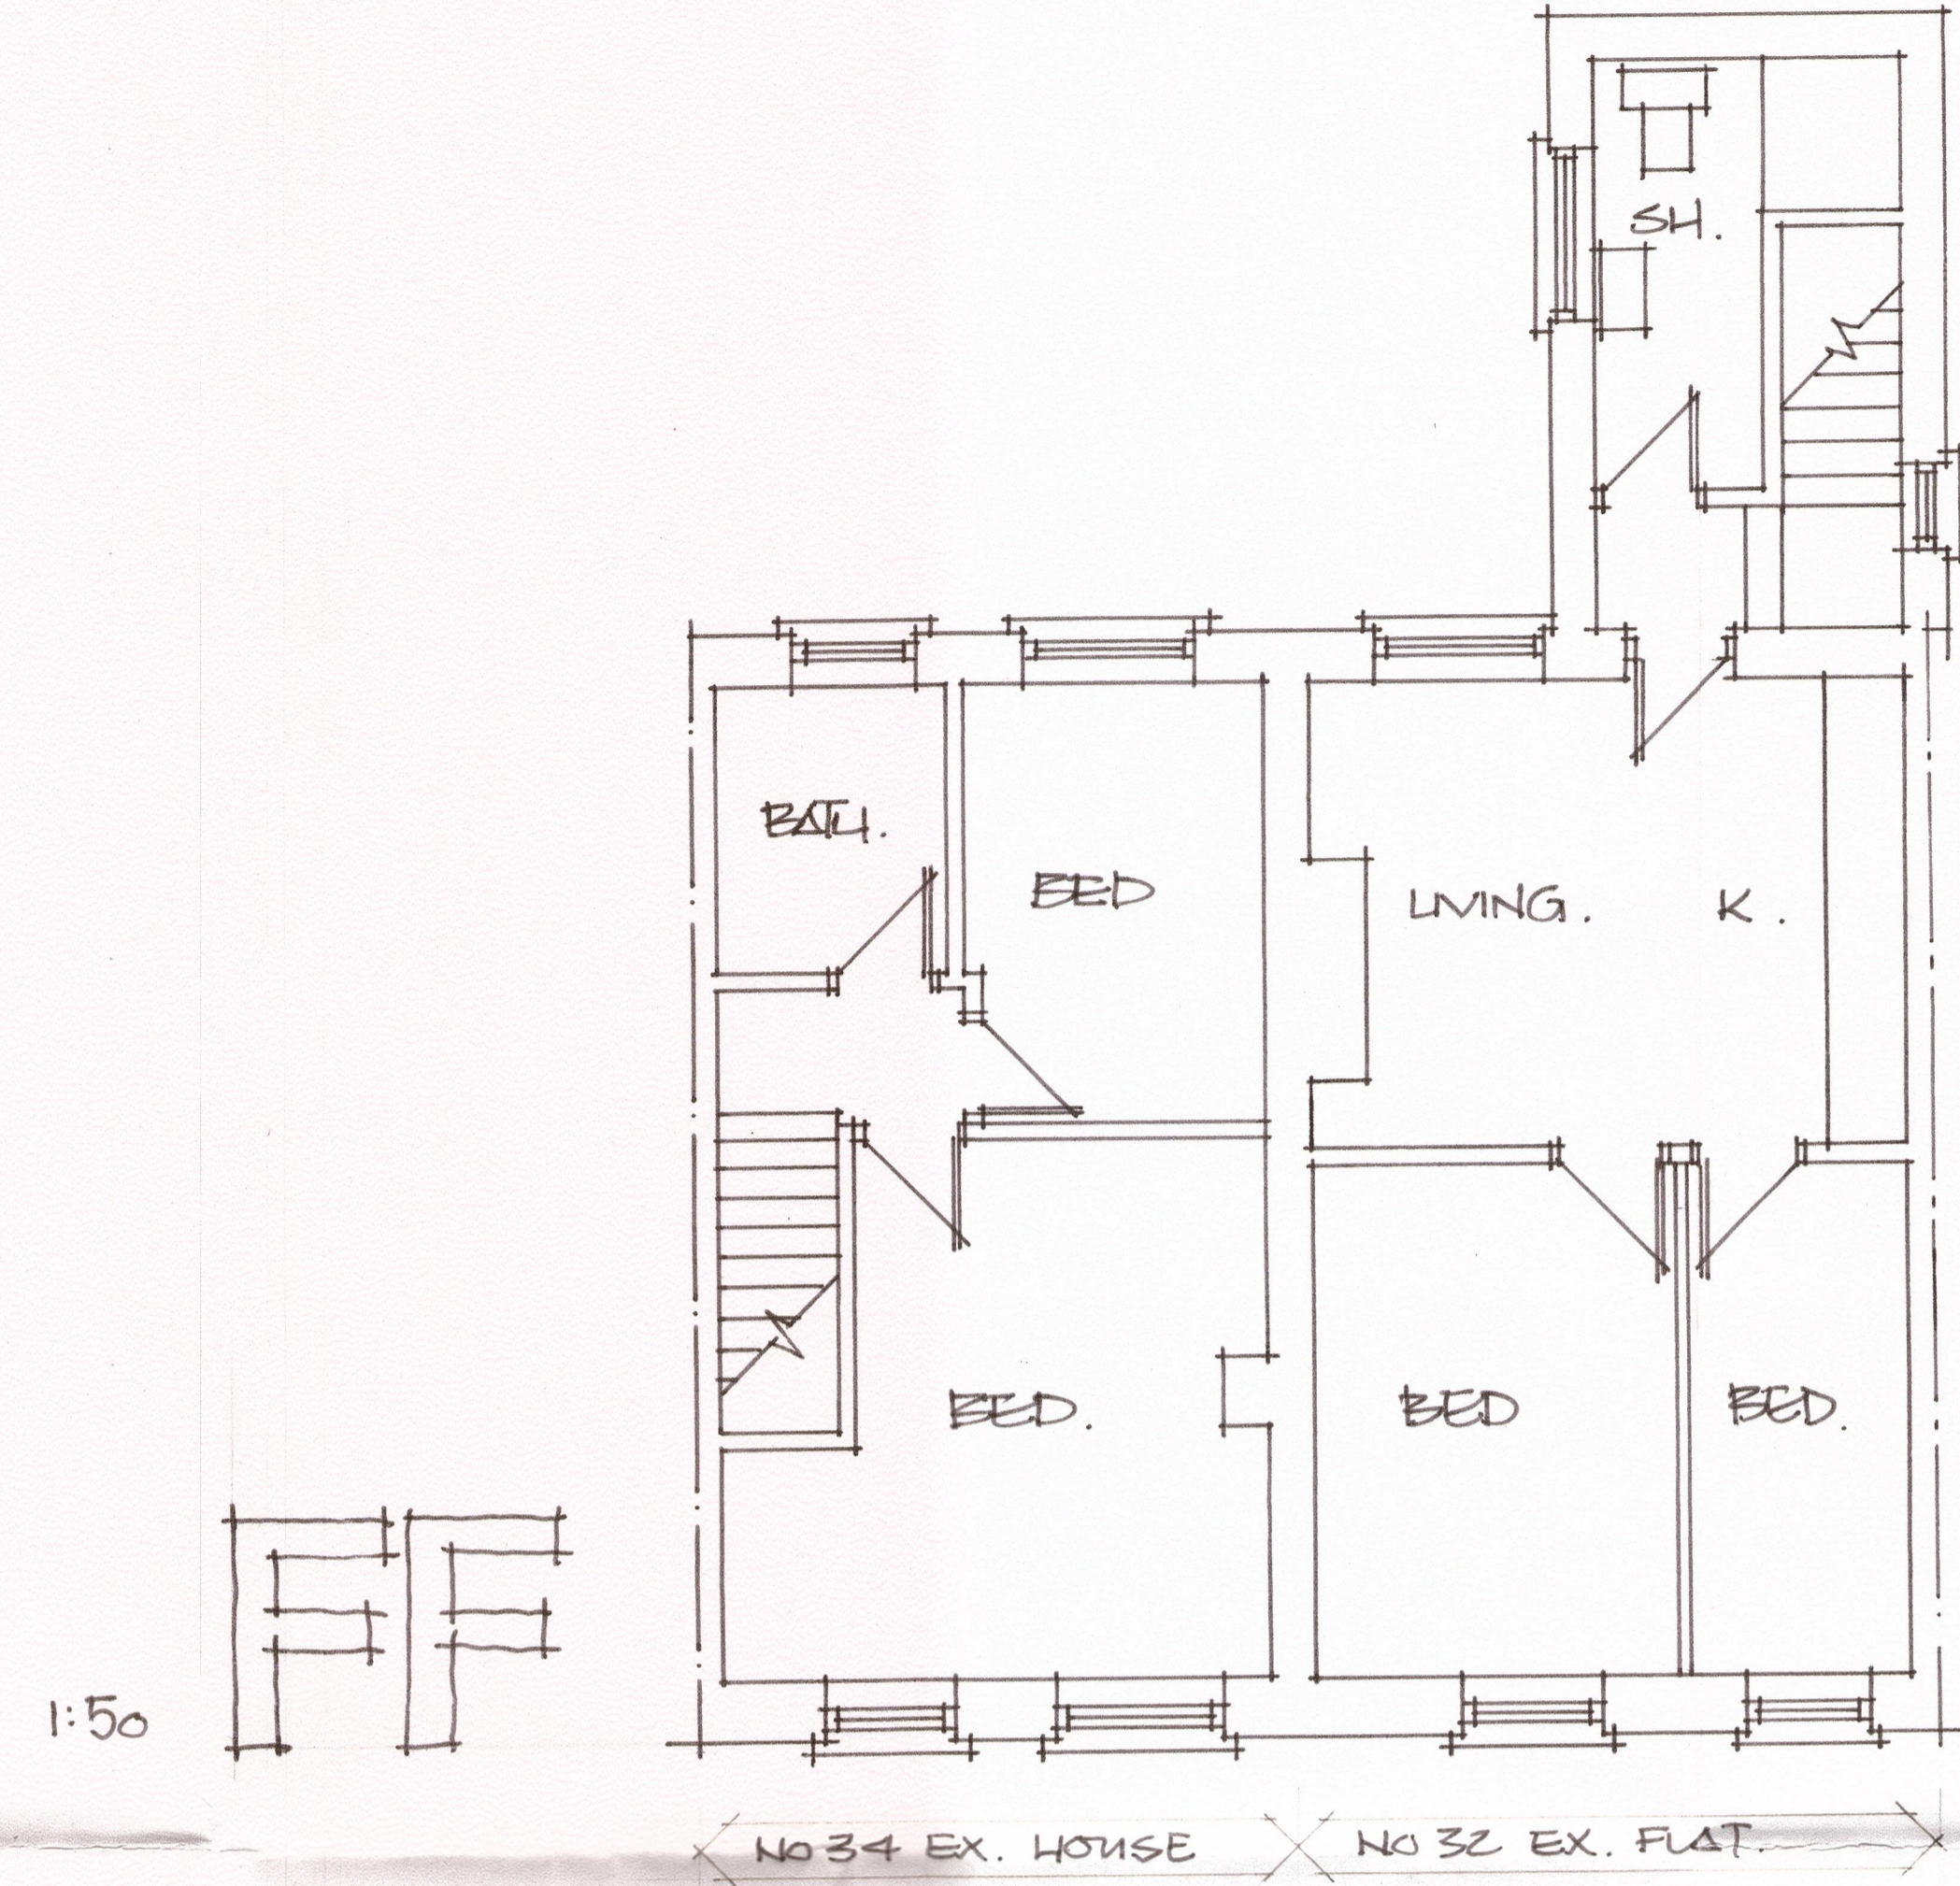
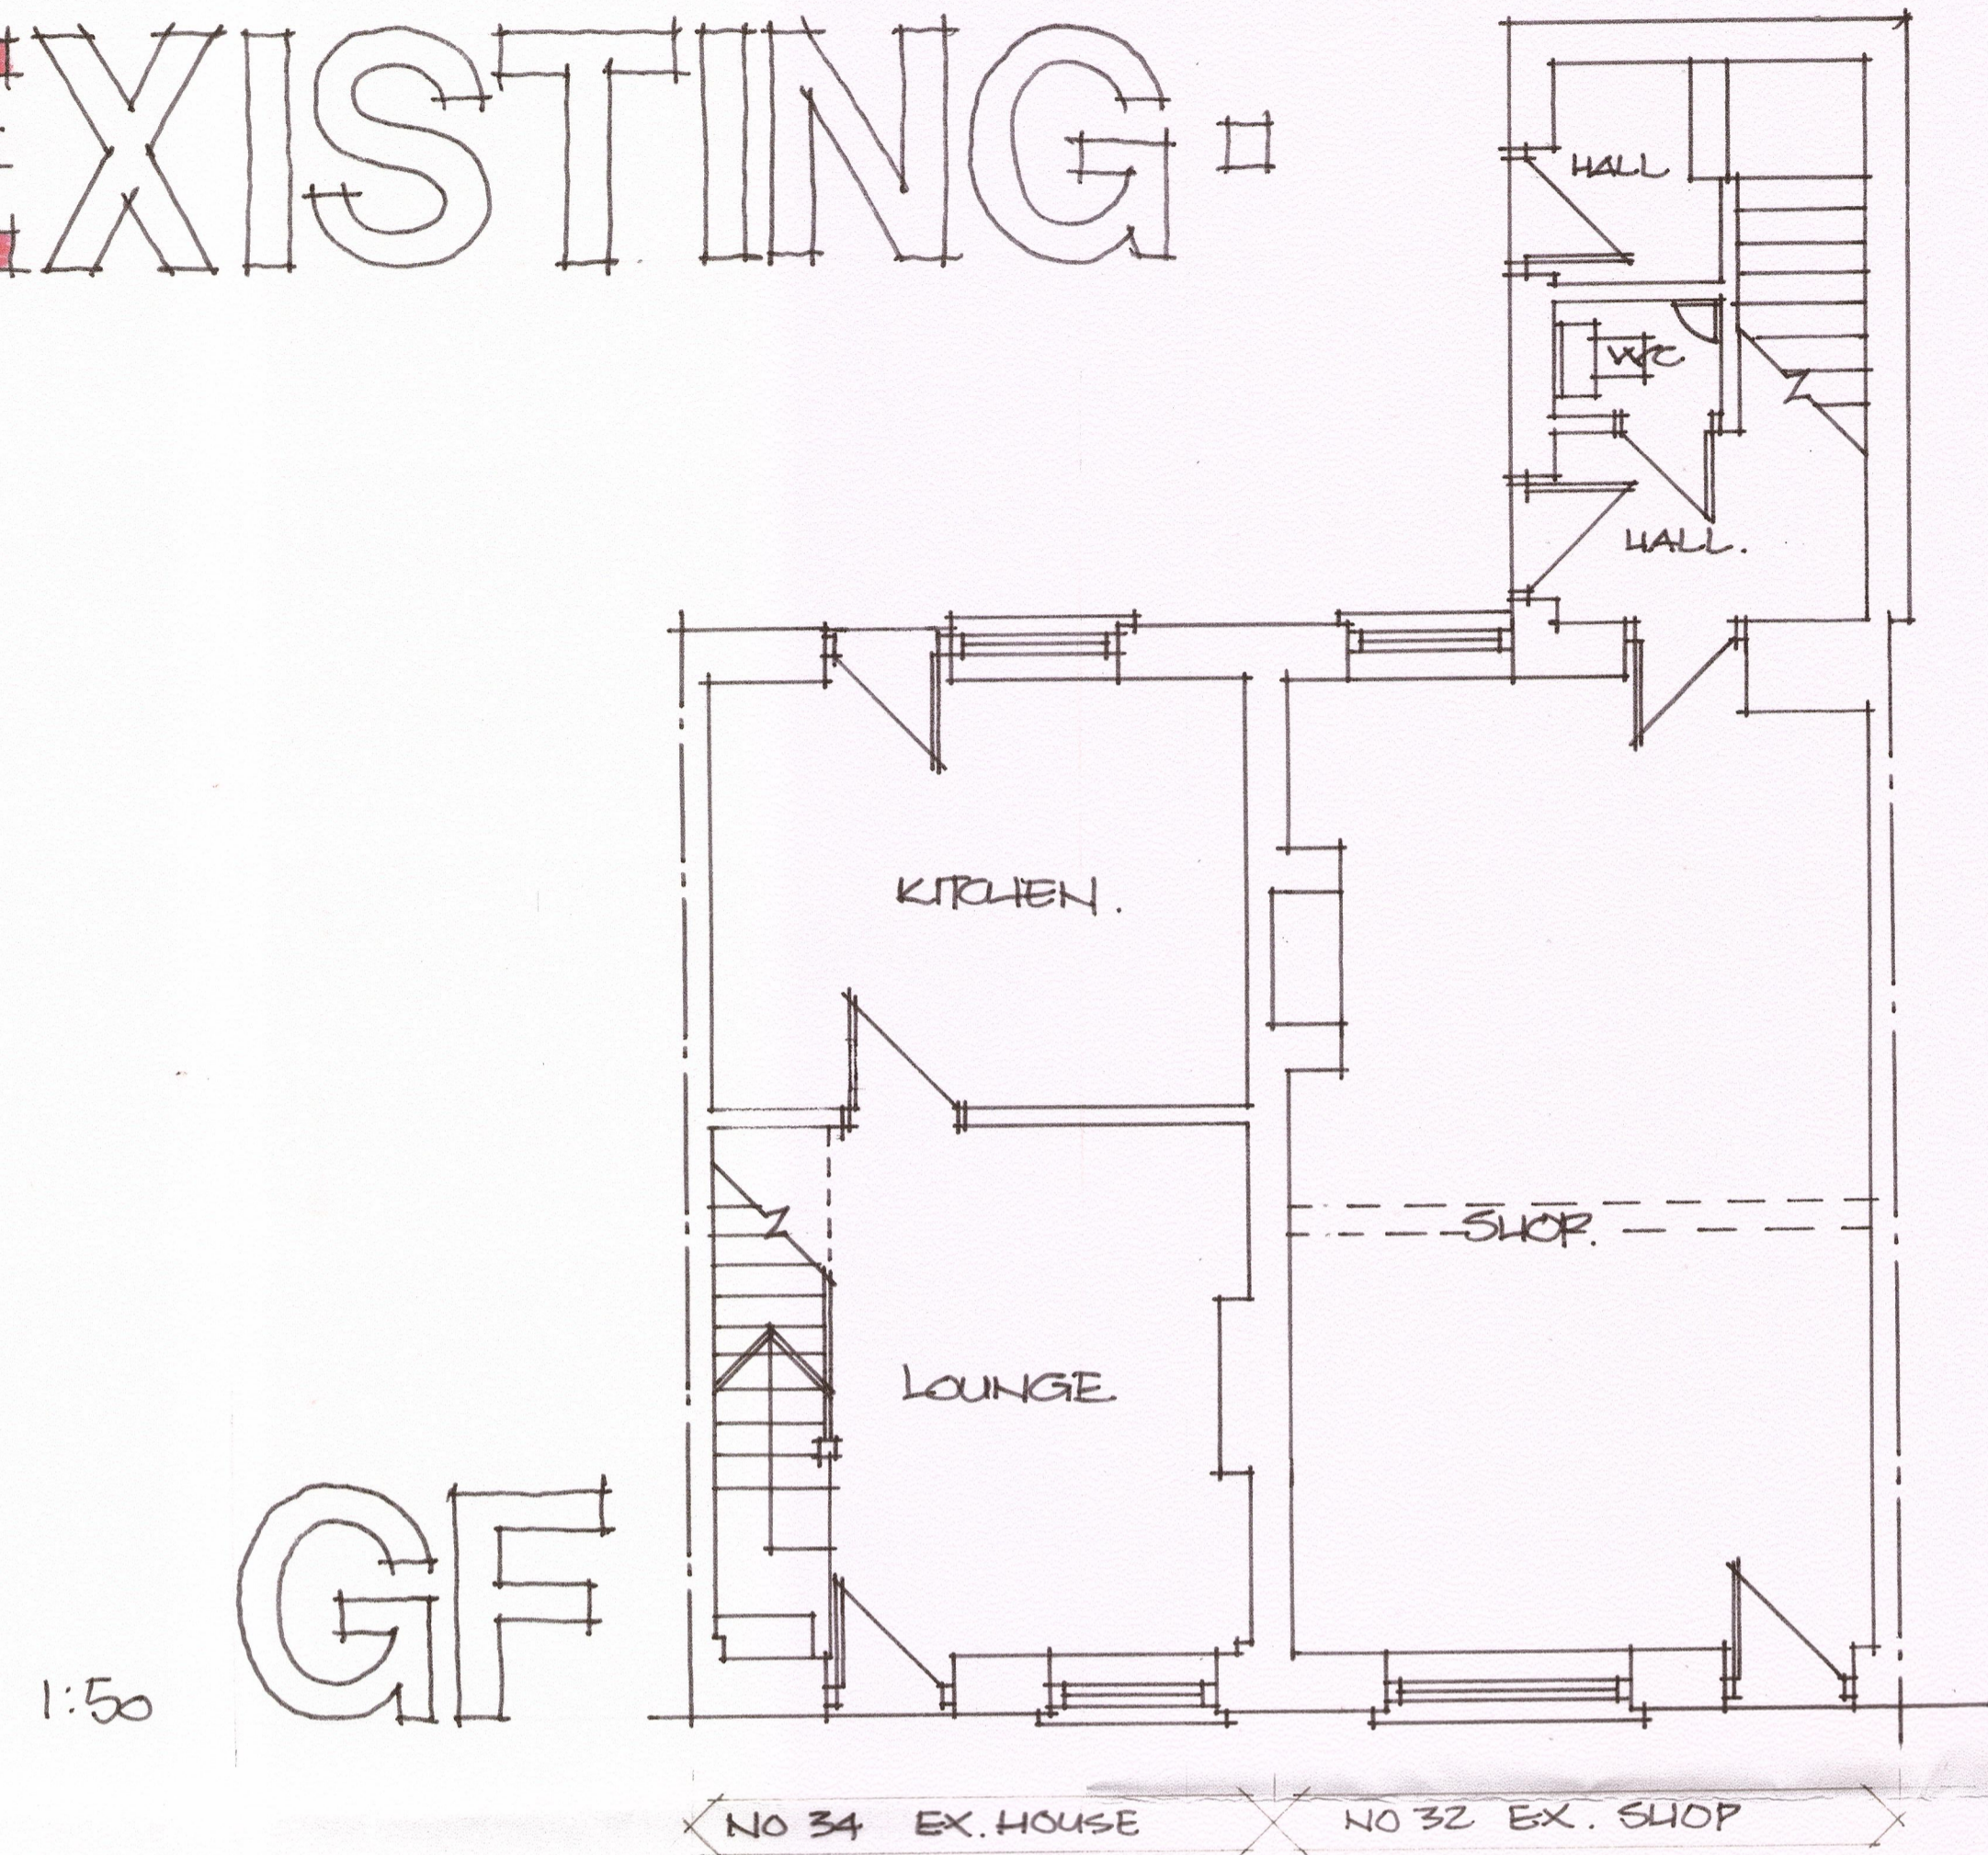


# #EXISTING#

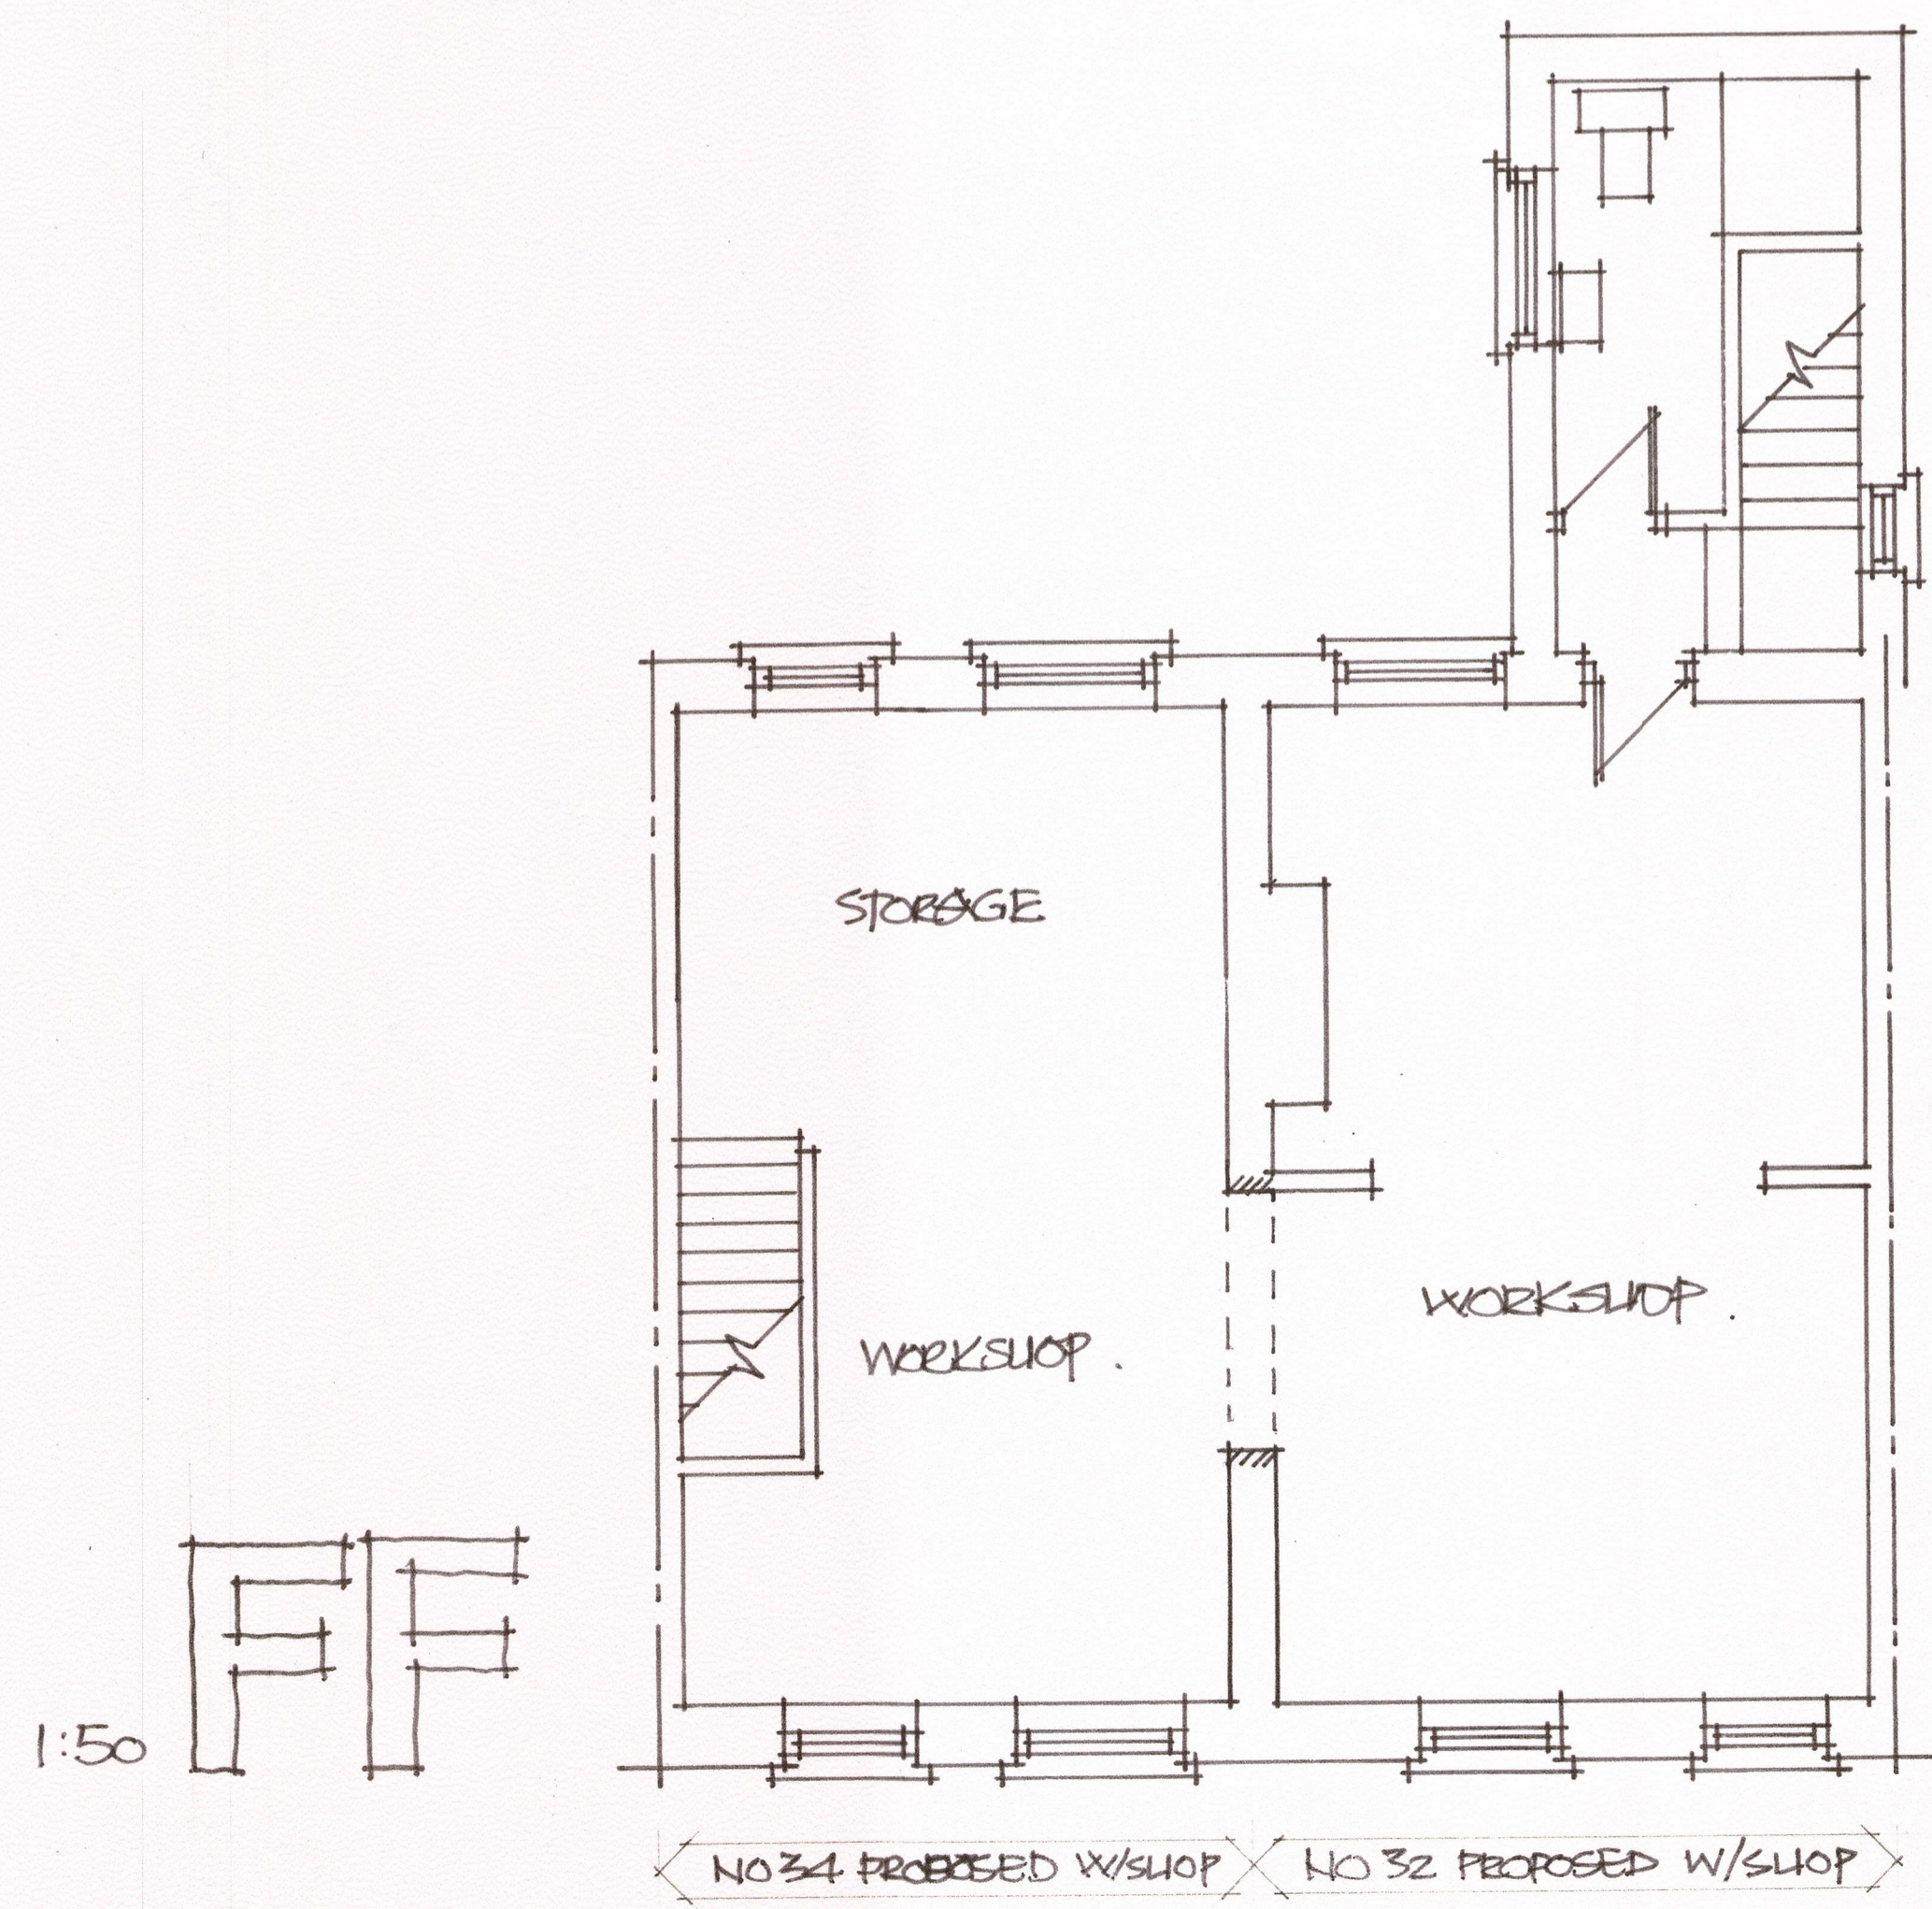

# #PROPOSED#

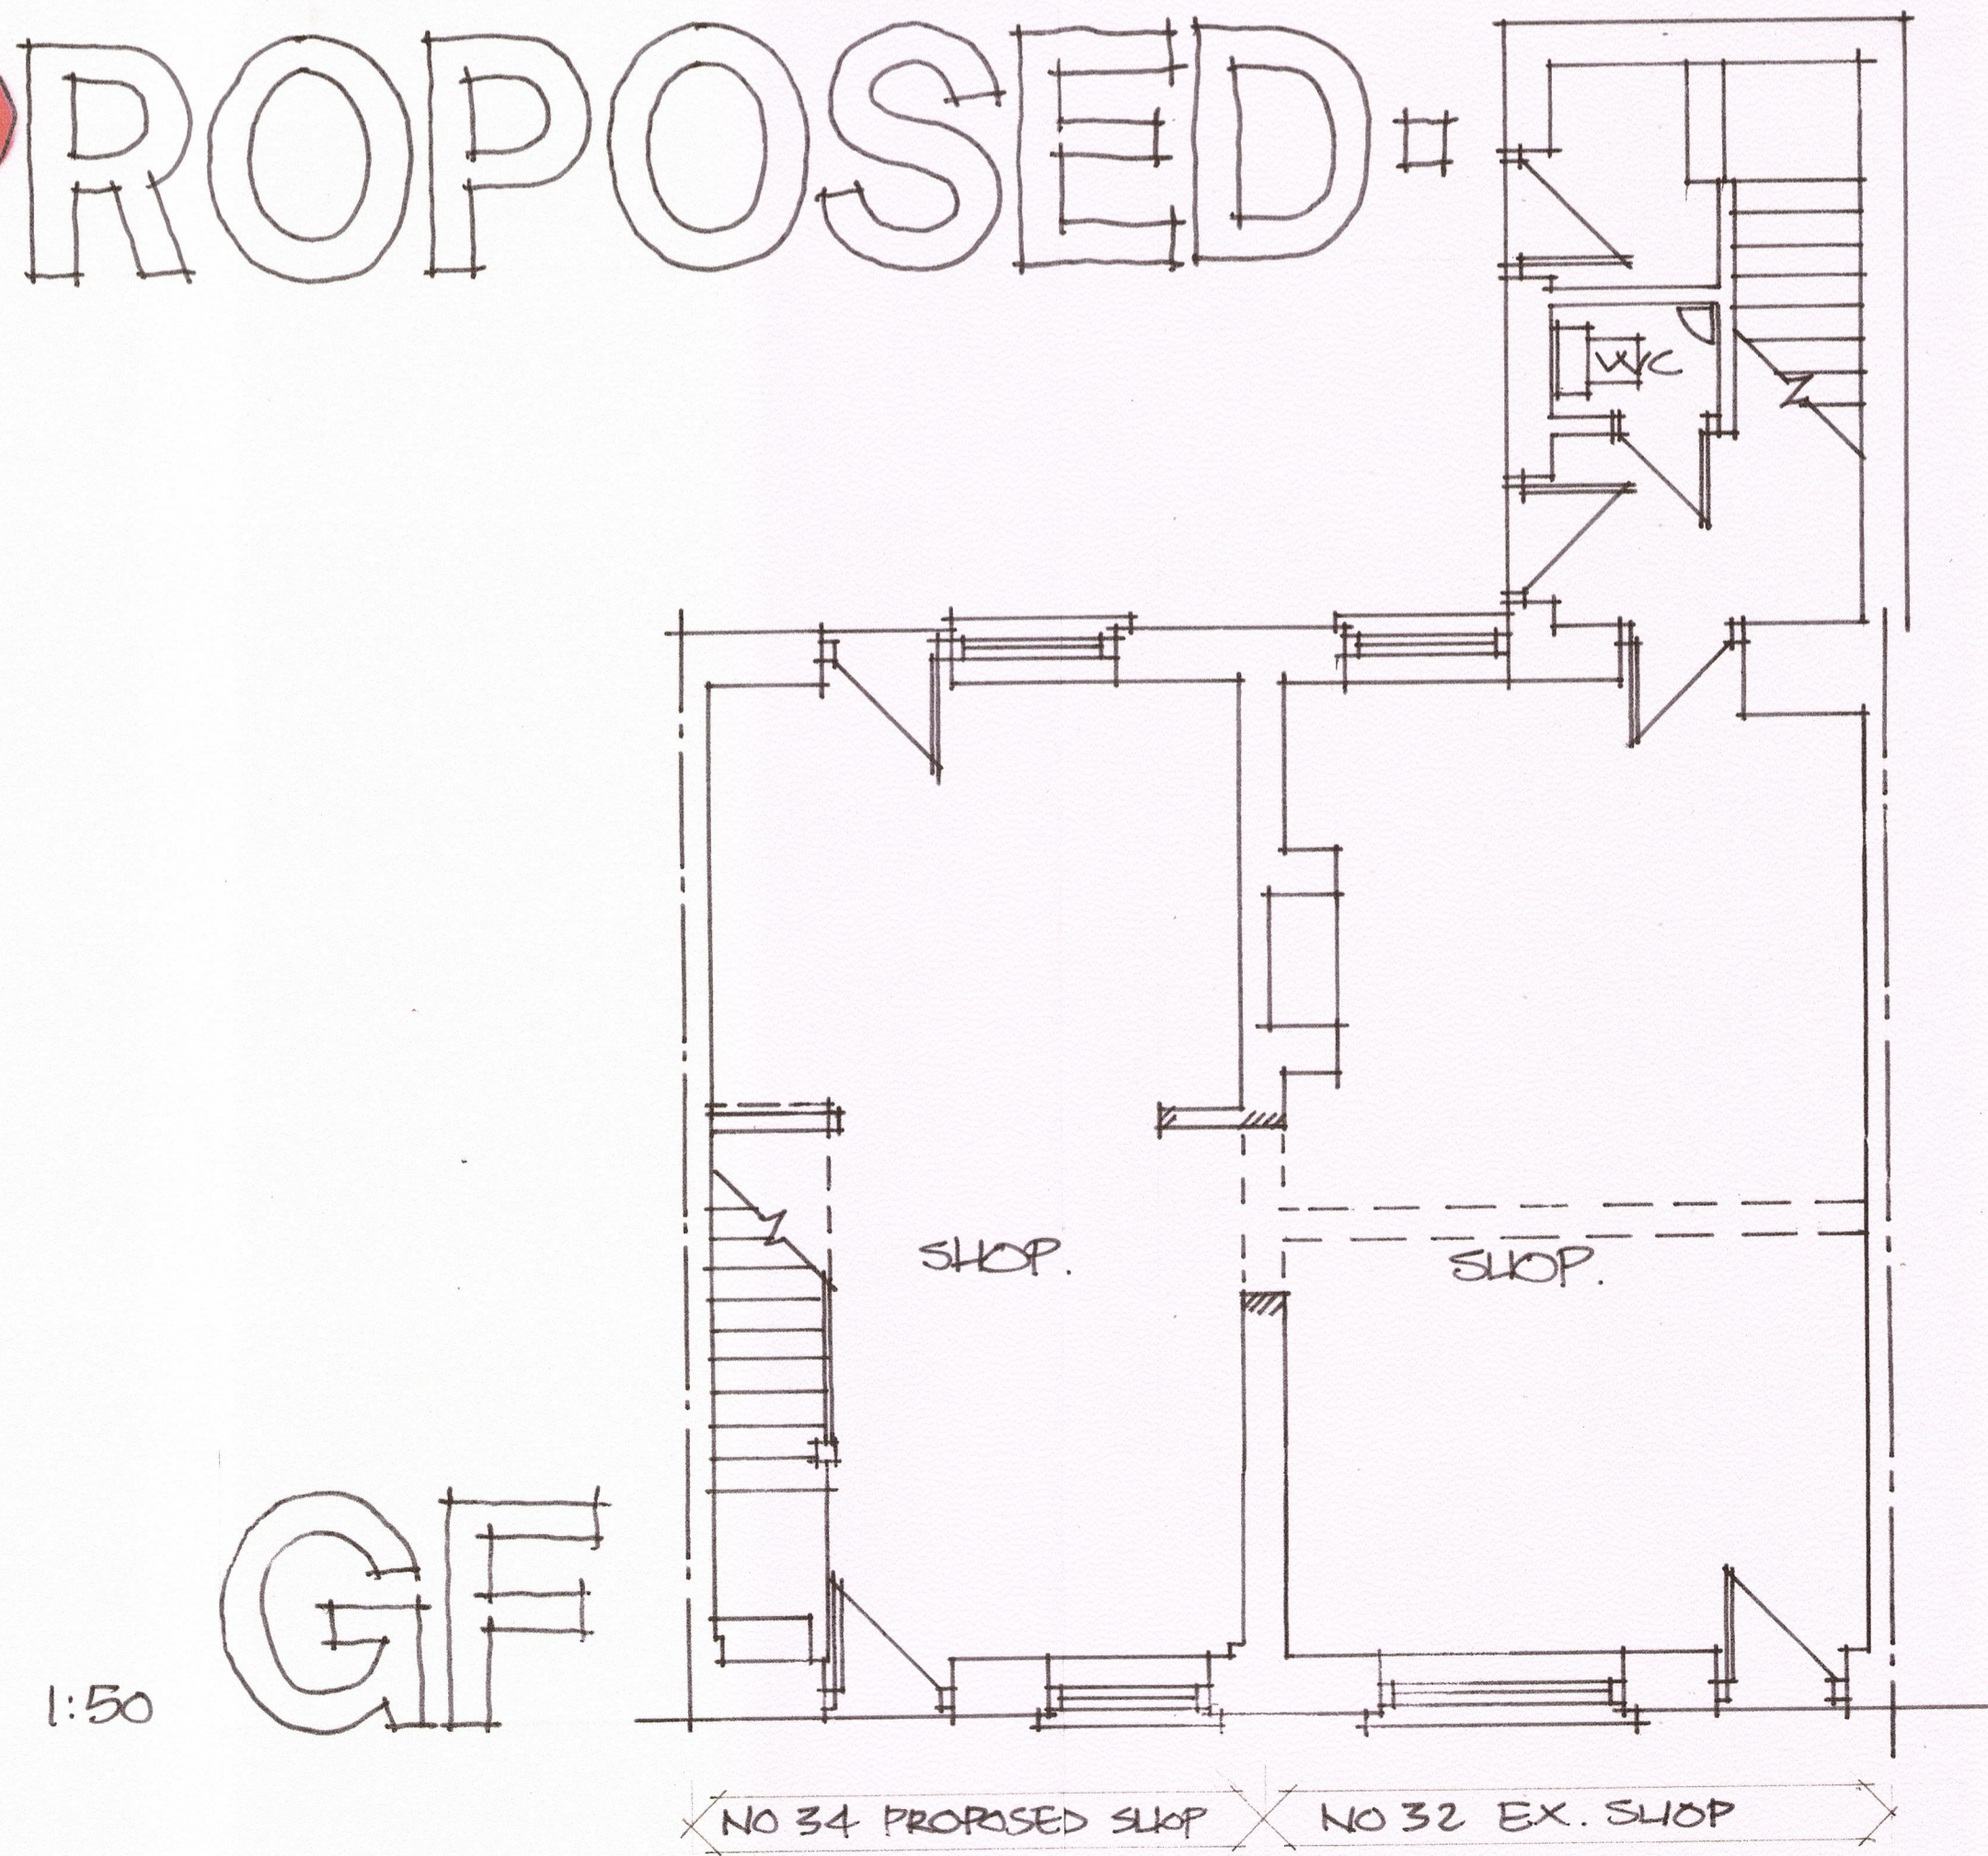

320160867P

Rev	Date	By	Description

Client  
**QUILTER'S QUARTERS  
 OF LONGRIDGE.**

**mck associates limited**  
 architecture | building surveying | urban design  
 burnaby villa ■ 48 wadding street road ■ fulwood ■ preston ■ pr2 8bp  
 tel: 01772 774510 fax: 01772 774511 email mck@mckassociates.co.uk

Project  
**NO 32 & 34 DERBY RD,  
 LONGRIDGE**

Drawing Title  
**PROPOSED FIRST FL CHANGE  
 OF USE AT 32 DERBY RD &  
 CHANGE OF USE AT 34 DERBY RD**

Drawn By PM	Checked PBO	Date AUG 16.
Job No.	Drawing No. PLOI.	Rev.