


0m 50m 100m 150m 200m

1:1250

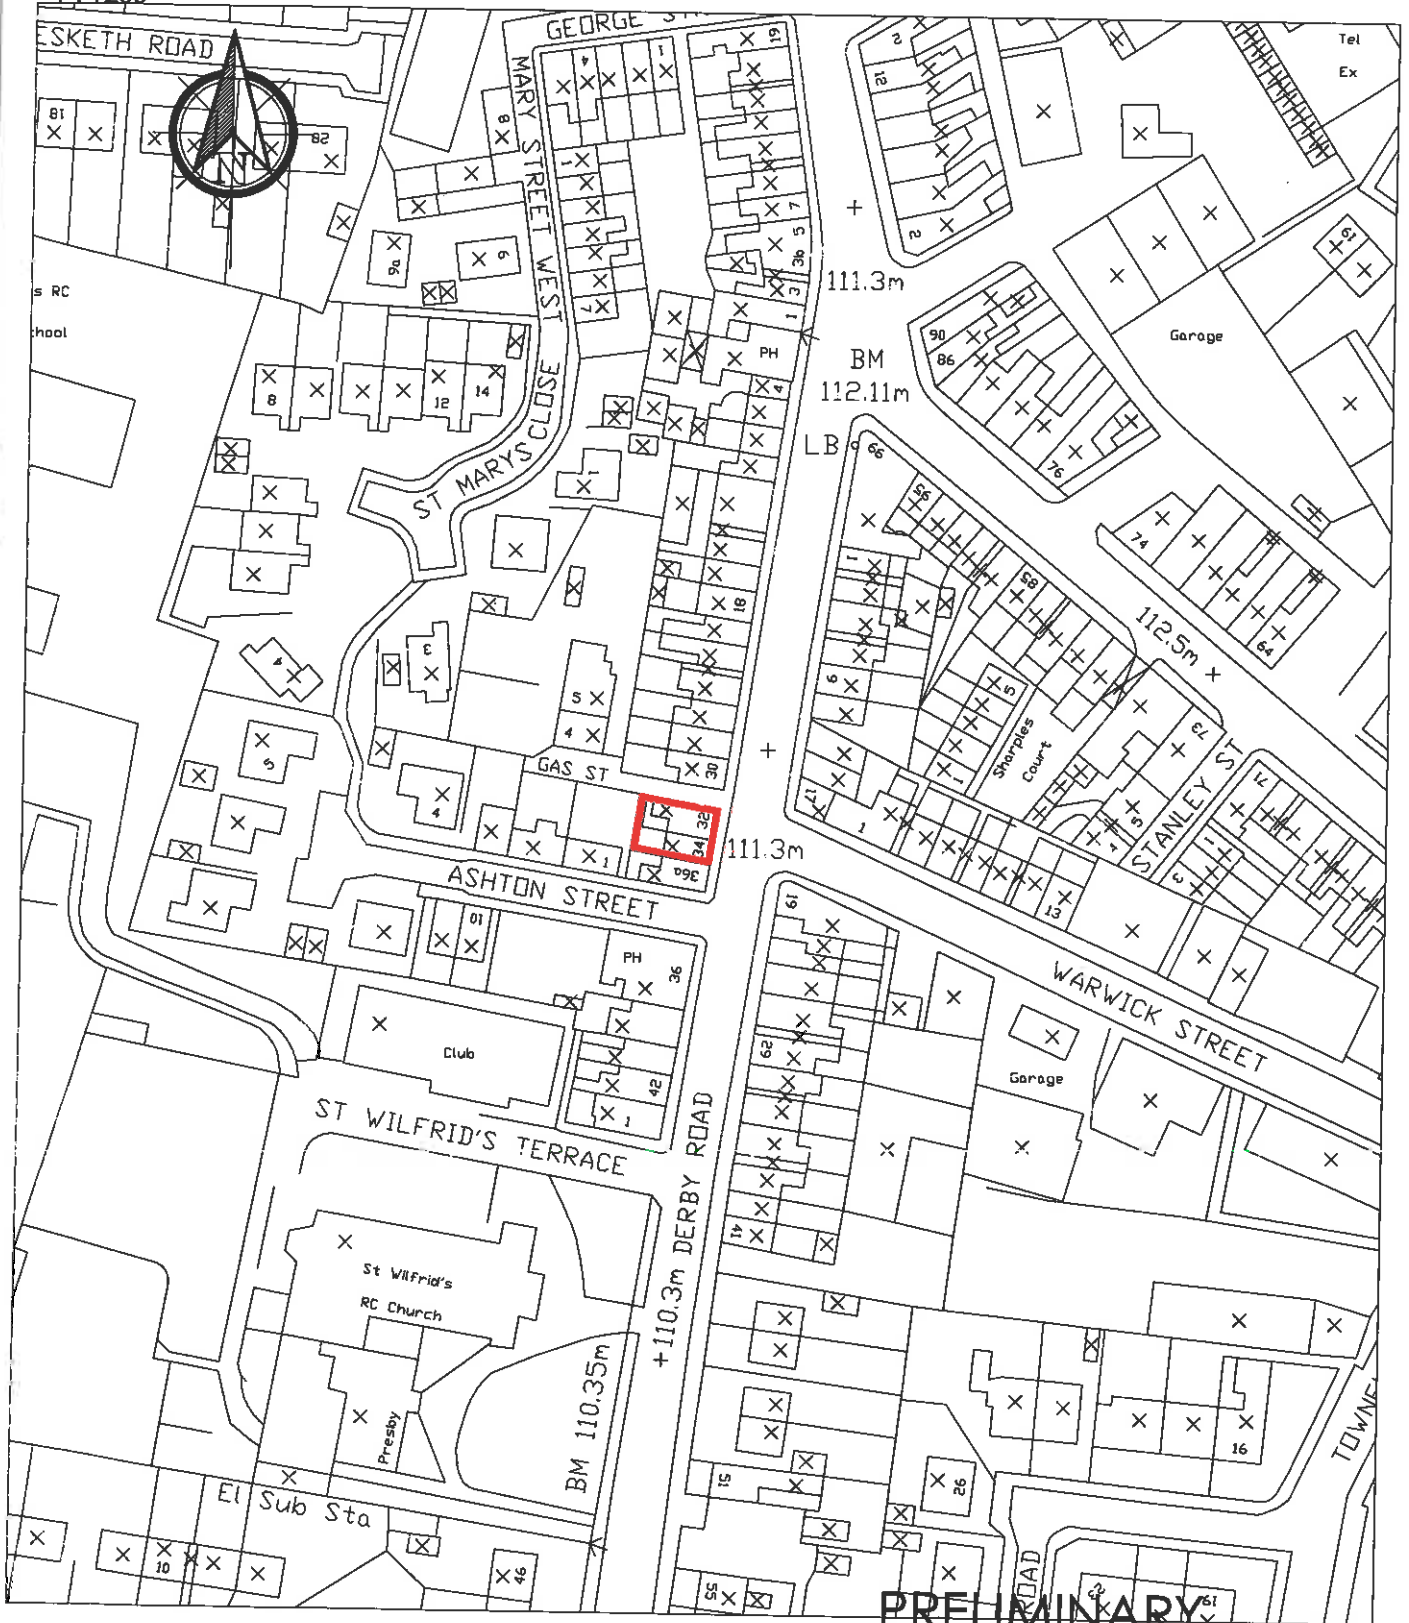

PRELIMINARY

320160867P



associates limited

architecture | building surveying | urban design

burnaby villa ■ 48 watling street road ■ fulwood ■ preston ■ pr2 8bp
tel: 01772 774510 fax: 01772 774511 email mck@mckassociates.co.uk

Client:
Quilter Corner

Project:
32 & 34 DERBY ROAD, LONGRIDGE.

Drawing Title:
Edged Red OS Plan.

Drawn:
PGM

Checked:

Scale:
1:500 @ A4

Date:
October 2016

Job No:

Drawing No:
OS-01

Rev: