


320160880P

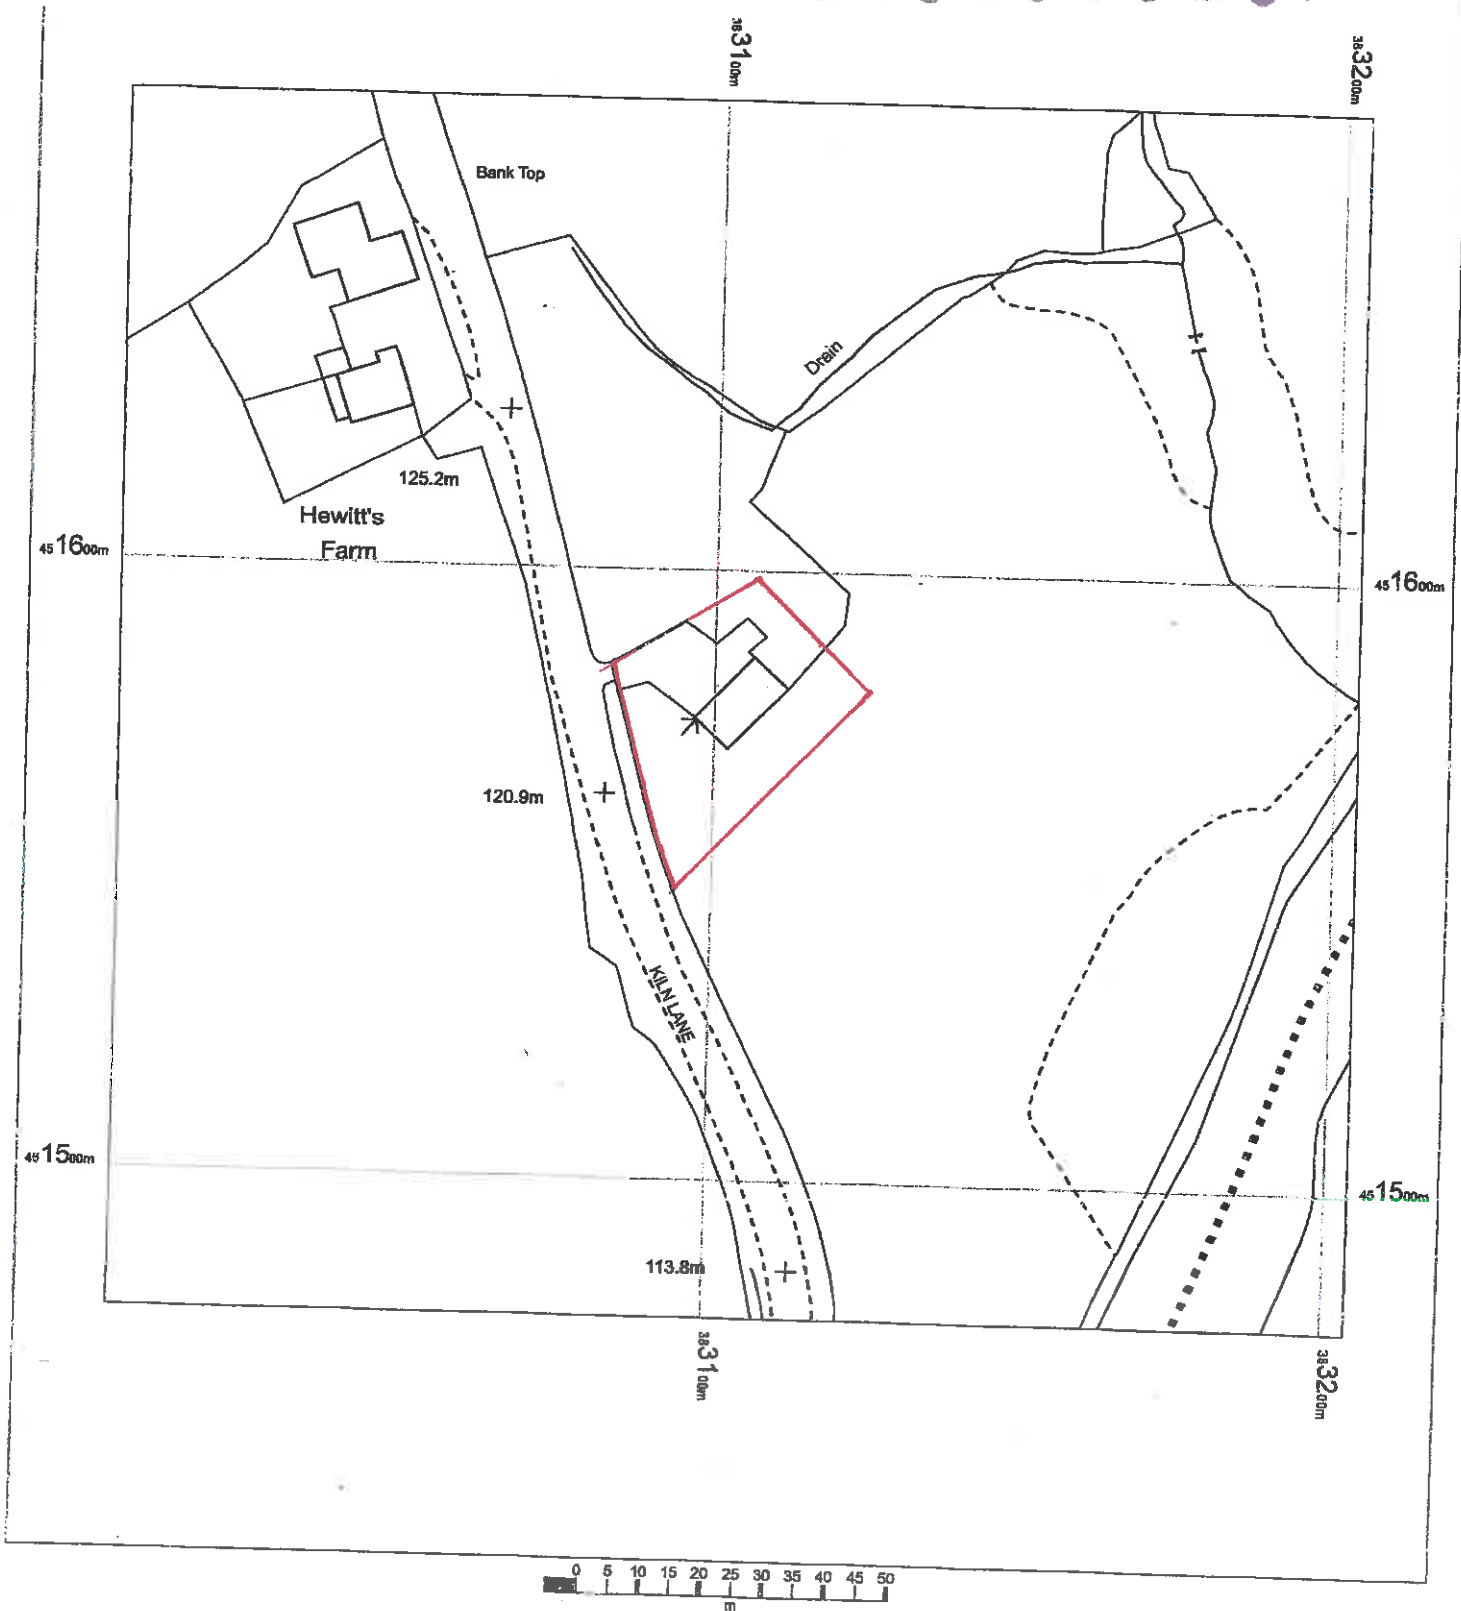

Kiln Lane Barn
Kiln Lane
Clitheroe
Near BB7 4JD

OS MasterMap 1250/2500/10000 scale
14 April 2016, ID: MDP-00519699
www.malcolmhughes.co.uk

1:1250 scale print at A4, Centre: 383104 E, 451577 N

©Crown Copyright Ordnance Survey. Licence no.
100019980



MALCOLM HUGHES
LAND SURVEYORS
Chartered Land Surveyors

Tel: 0161 926 0650