



FRONT ELEVATION (West)

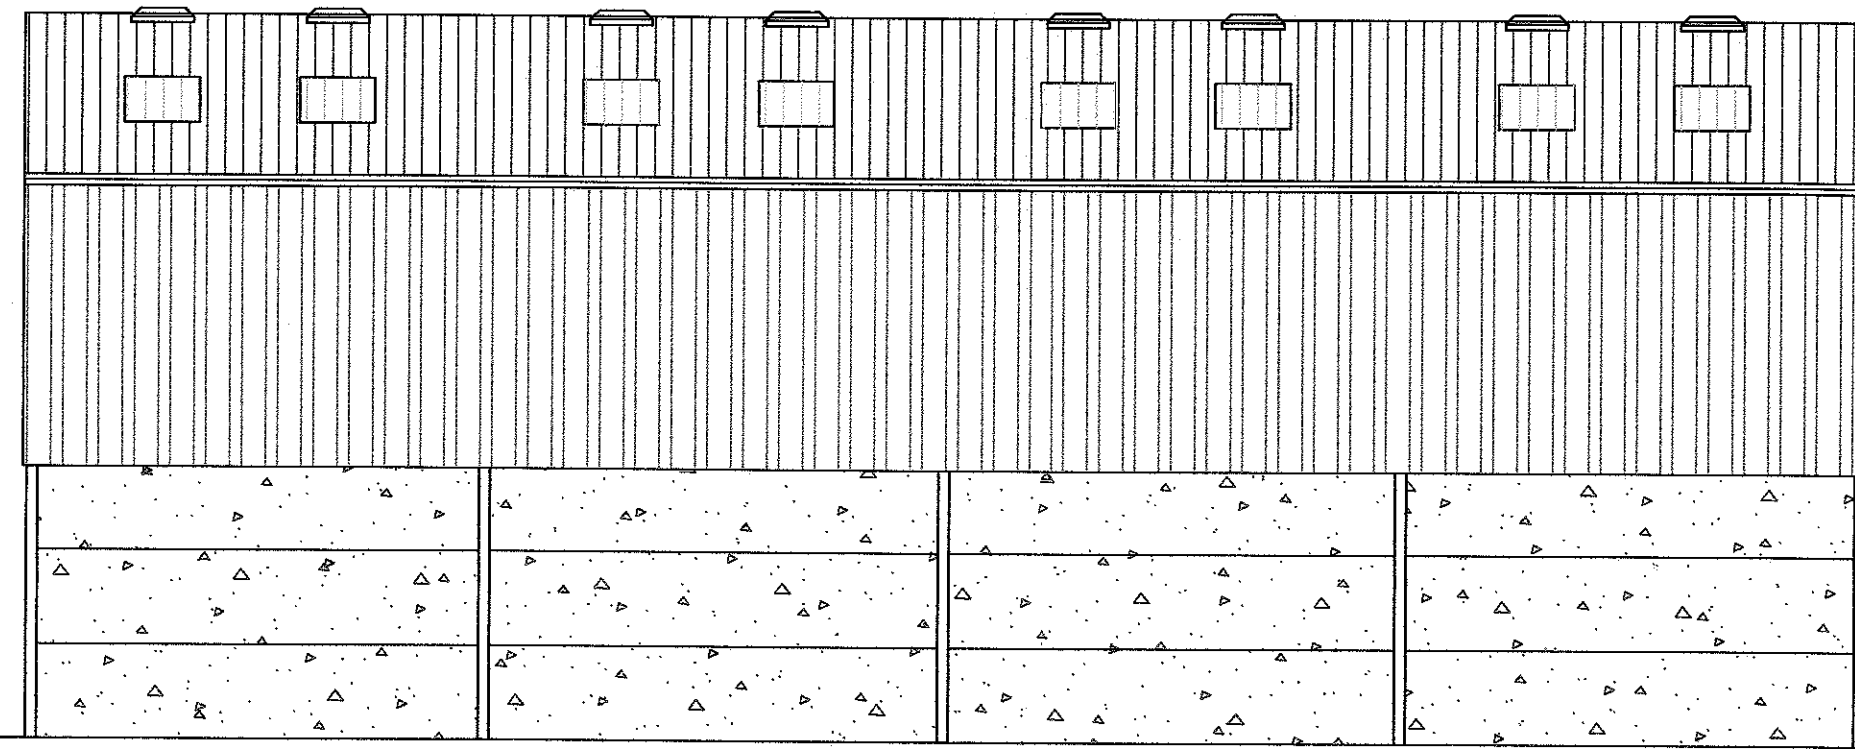


SIDE ELEVATION (South)

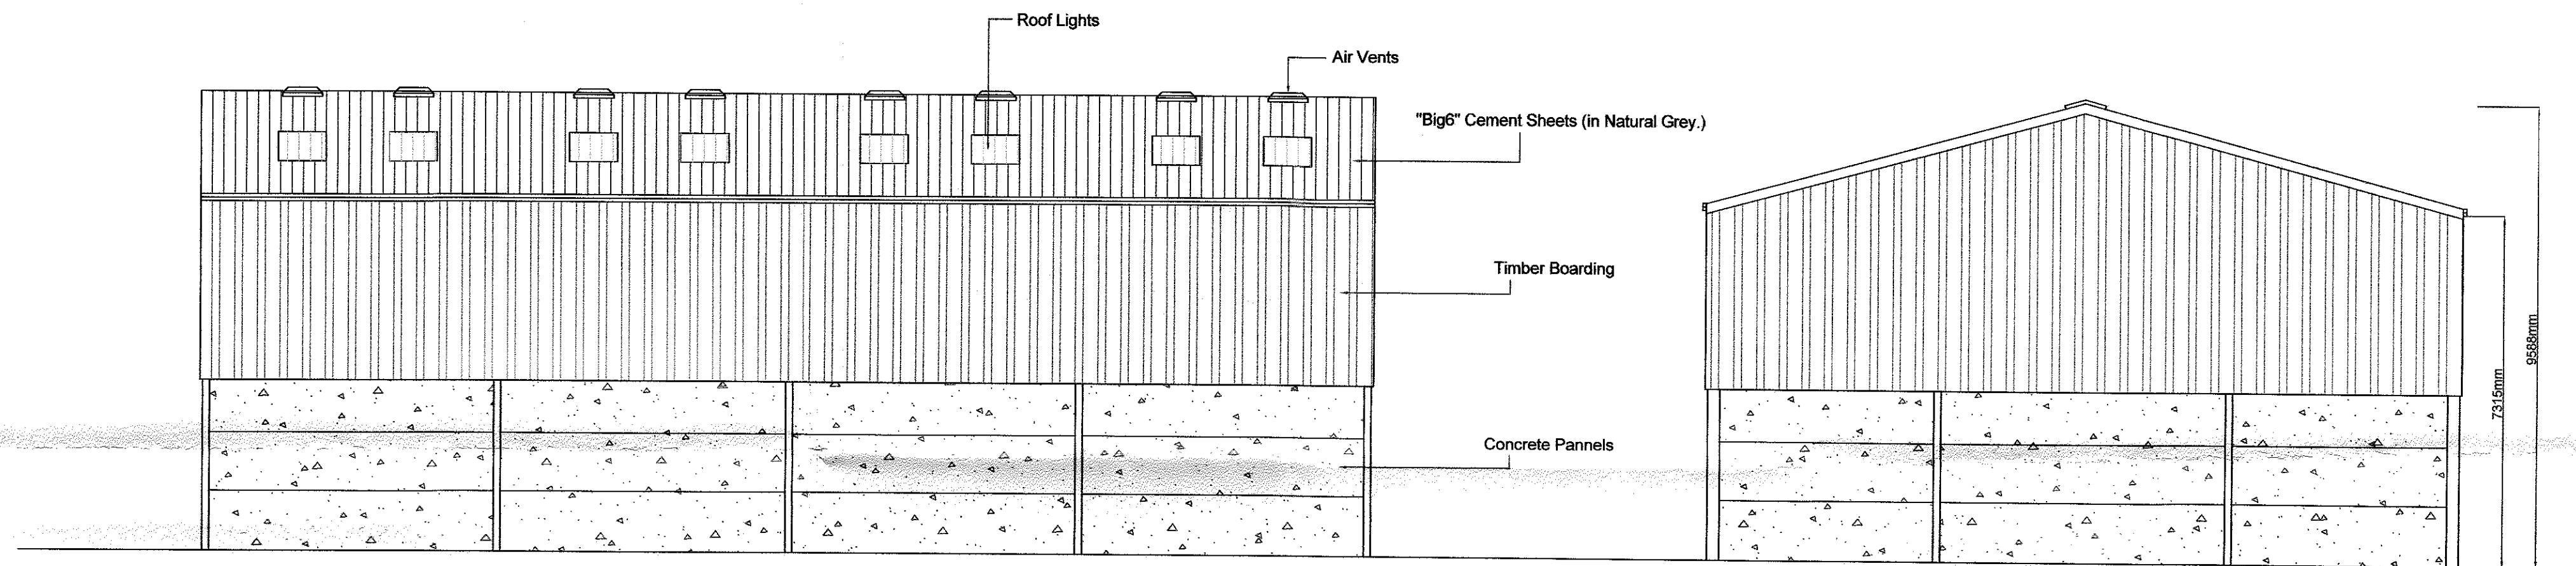

SIDE ELEVATION (North)

REAR ELEVATION (South)

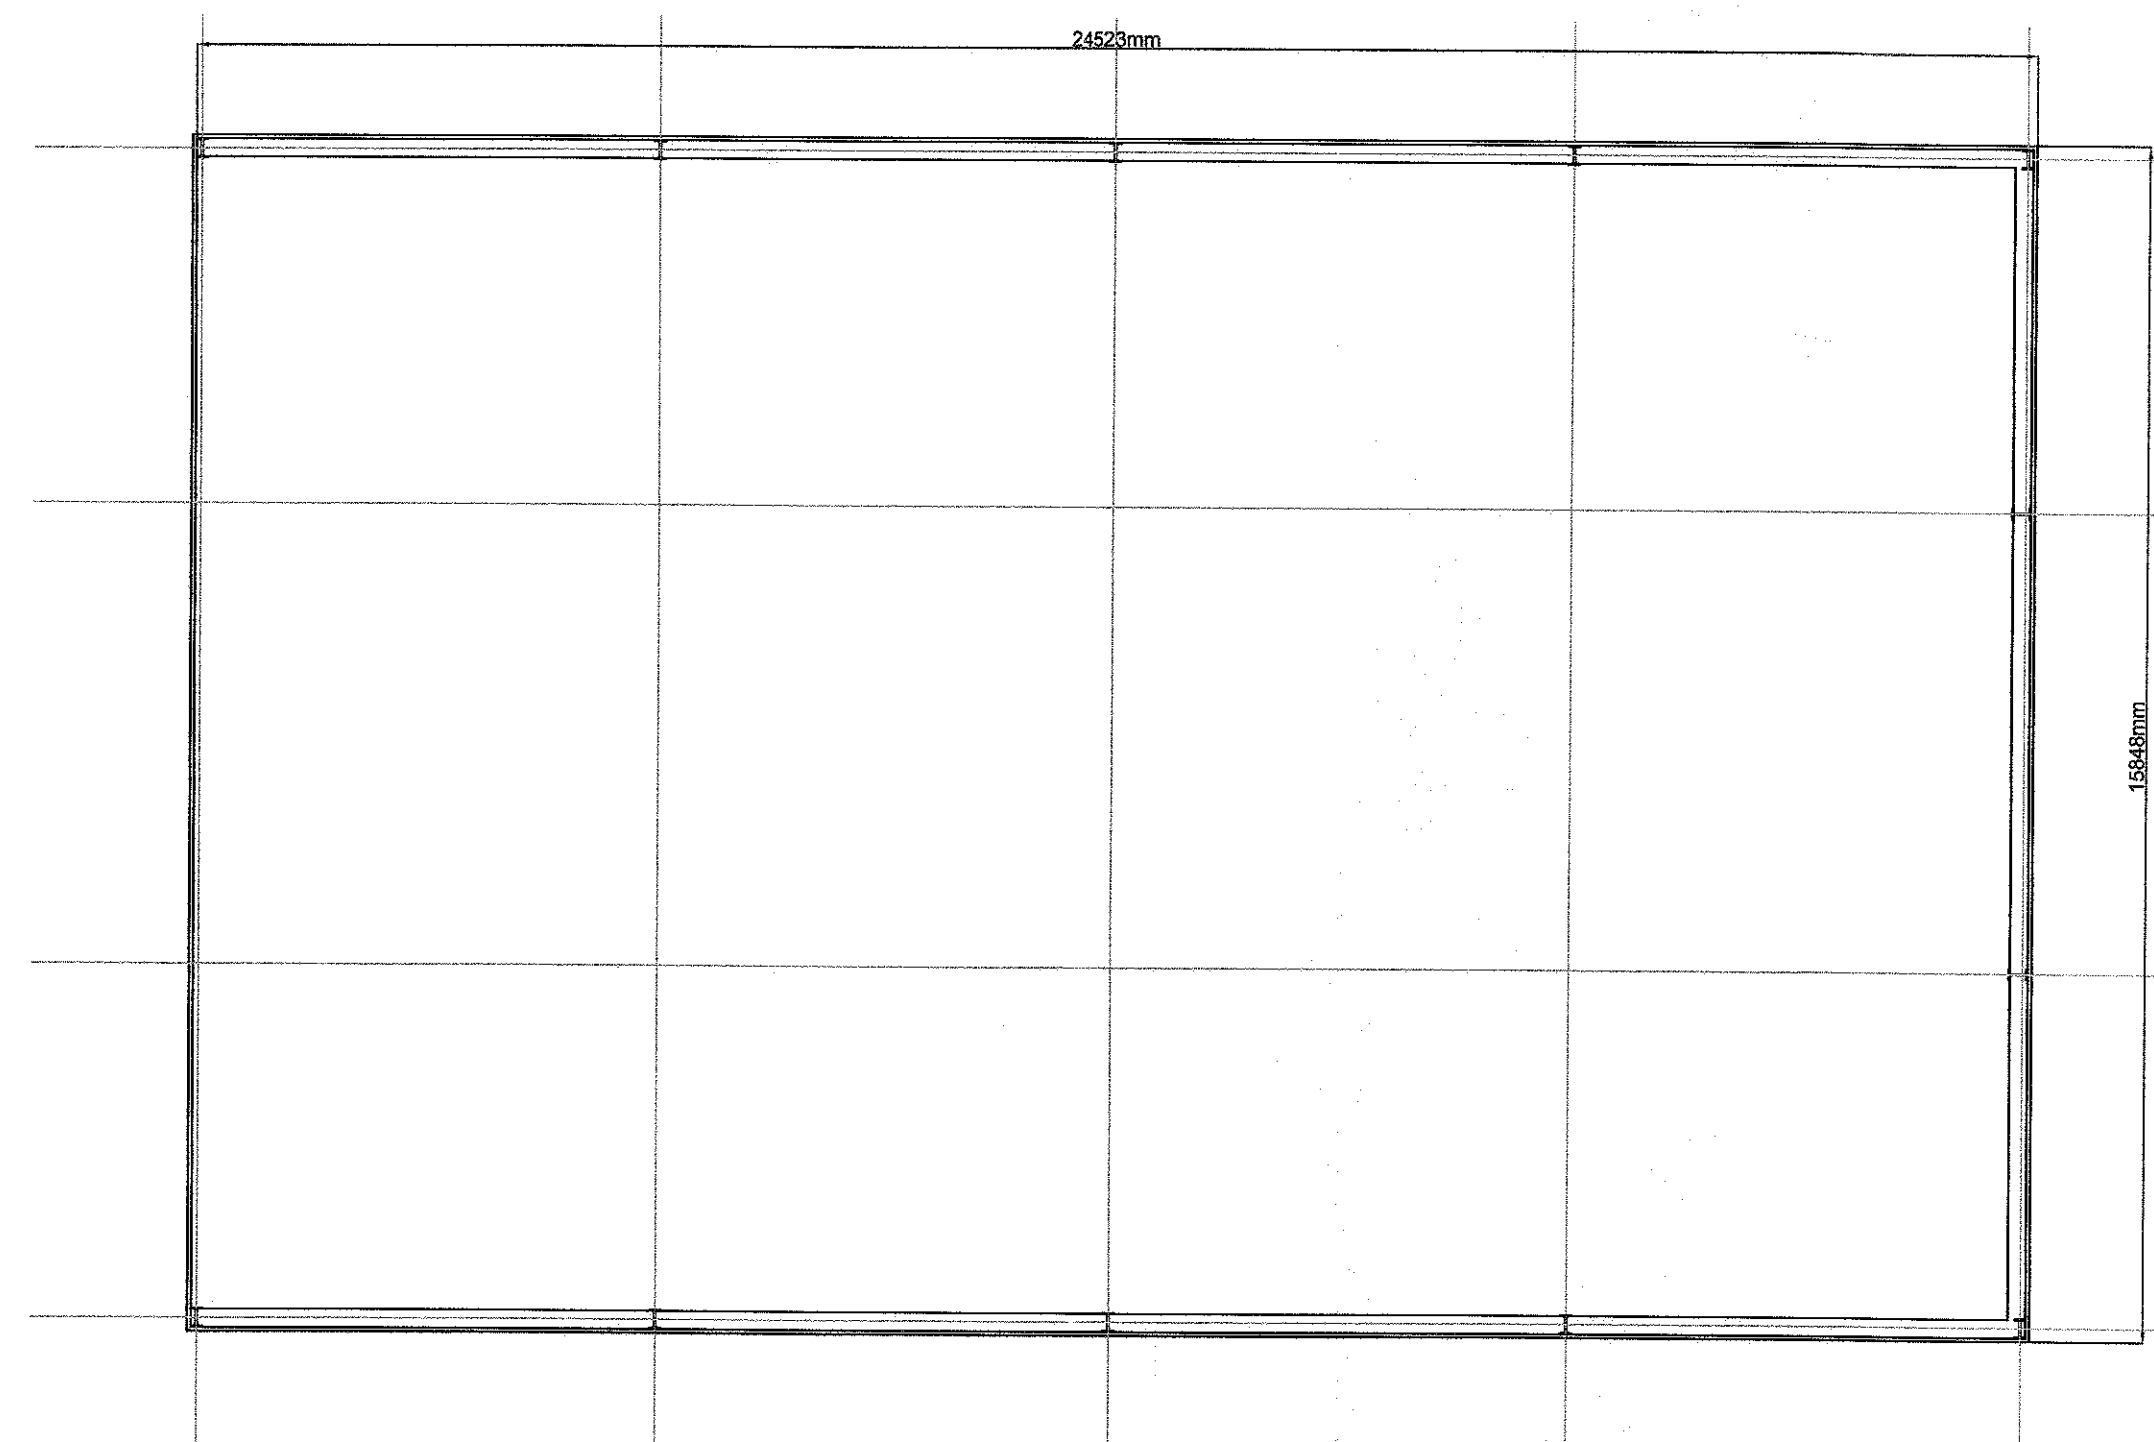

PLAN.

320160897P

J.HADFIELD. ENGINEERING,SURVEYING.			
Springs House, Chipping, Lancashire. PR3 2GG. Tel 07740 929096.			
Duns, Berwickshire. Tel 07740 929096.			
Client's Details, Mr. S. Forshaw			
Project Details, PROPOSED ROOF FOR SILAGE CLAMP Phase - 1			
Project Address, Bolton Fold Farm Alston Longridge PR3 3BN			
Project Number, 408/201	Date, SEPT/16	Scale, 1:100	By, JH
<small>DO NOT SCALE THIS DRAWING. CHECK ALL DIMENSIONS ON SITE</small>			
<small>THIS DRAWING IS PROTECTED BY COPYRIGHT. IT MAY NOT BE REPRODUCED IN ANY FORM OR BY ANY MEANS FOR ANY PURPOSE, WITHOUT WRITTEN PERMISSION FROM J.HADFIELD, ENGINEERING,SURVEYING.</small>			