



FRONT ELEVATION ( West )

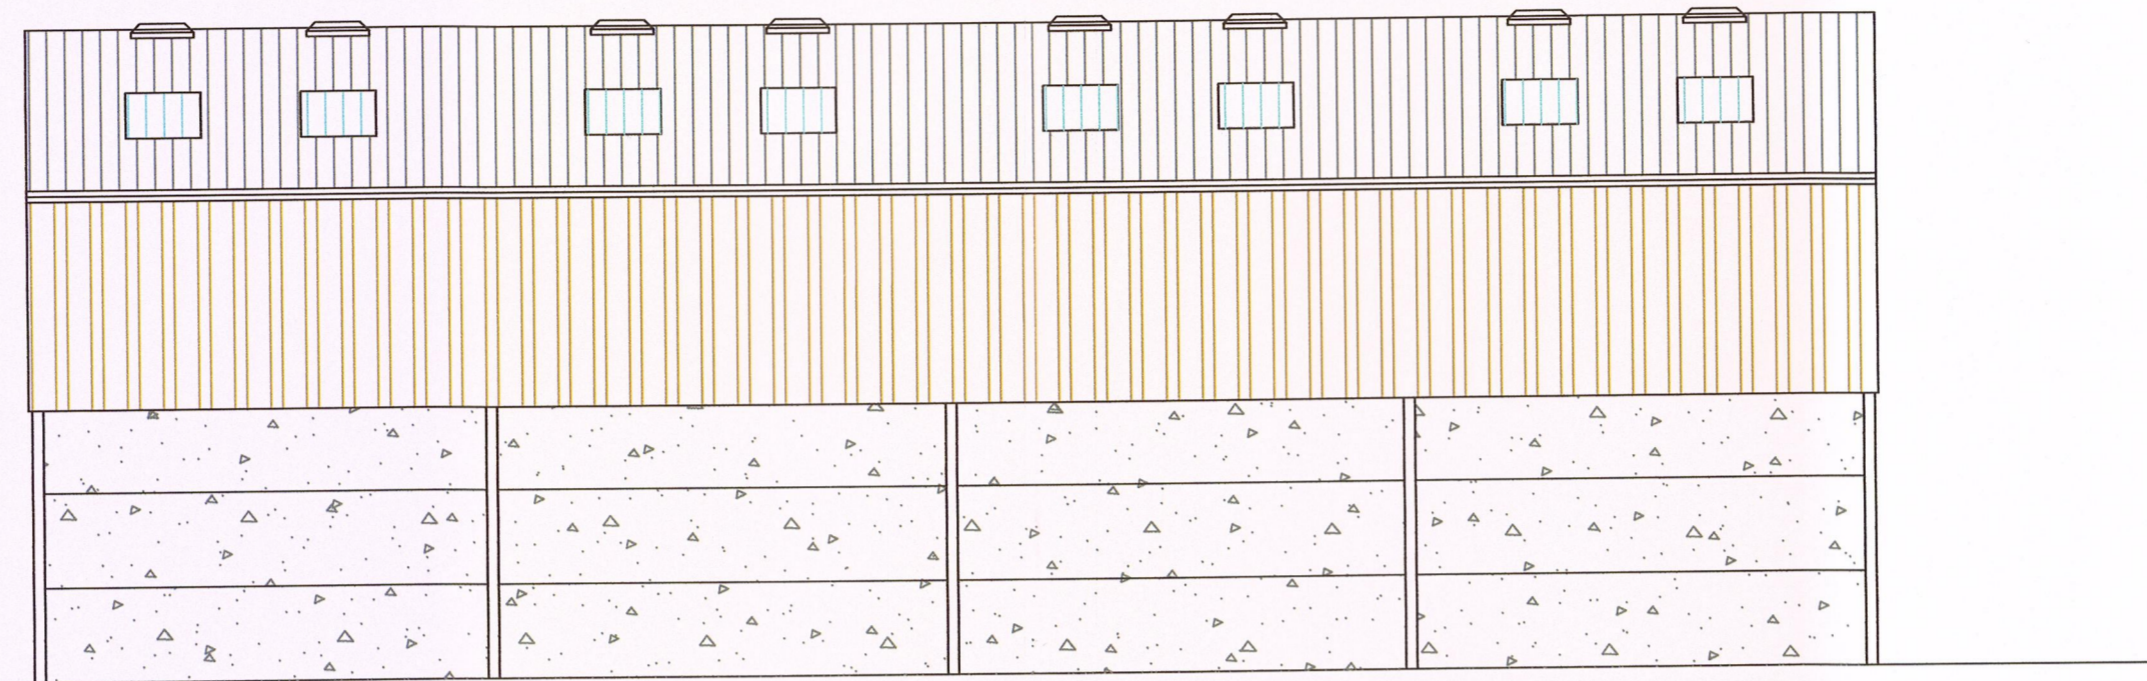


SIDE ELEVATION (South )

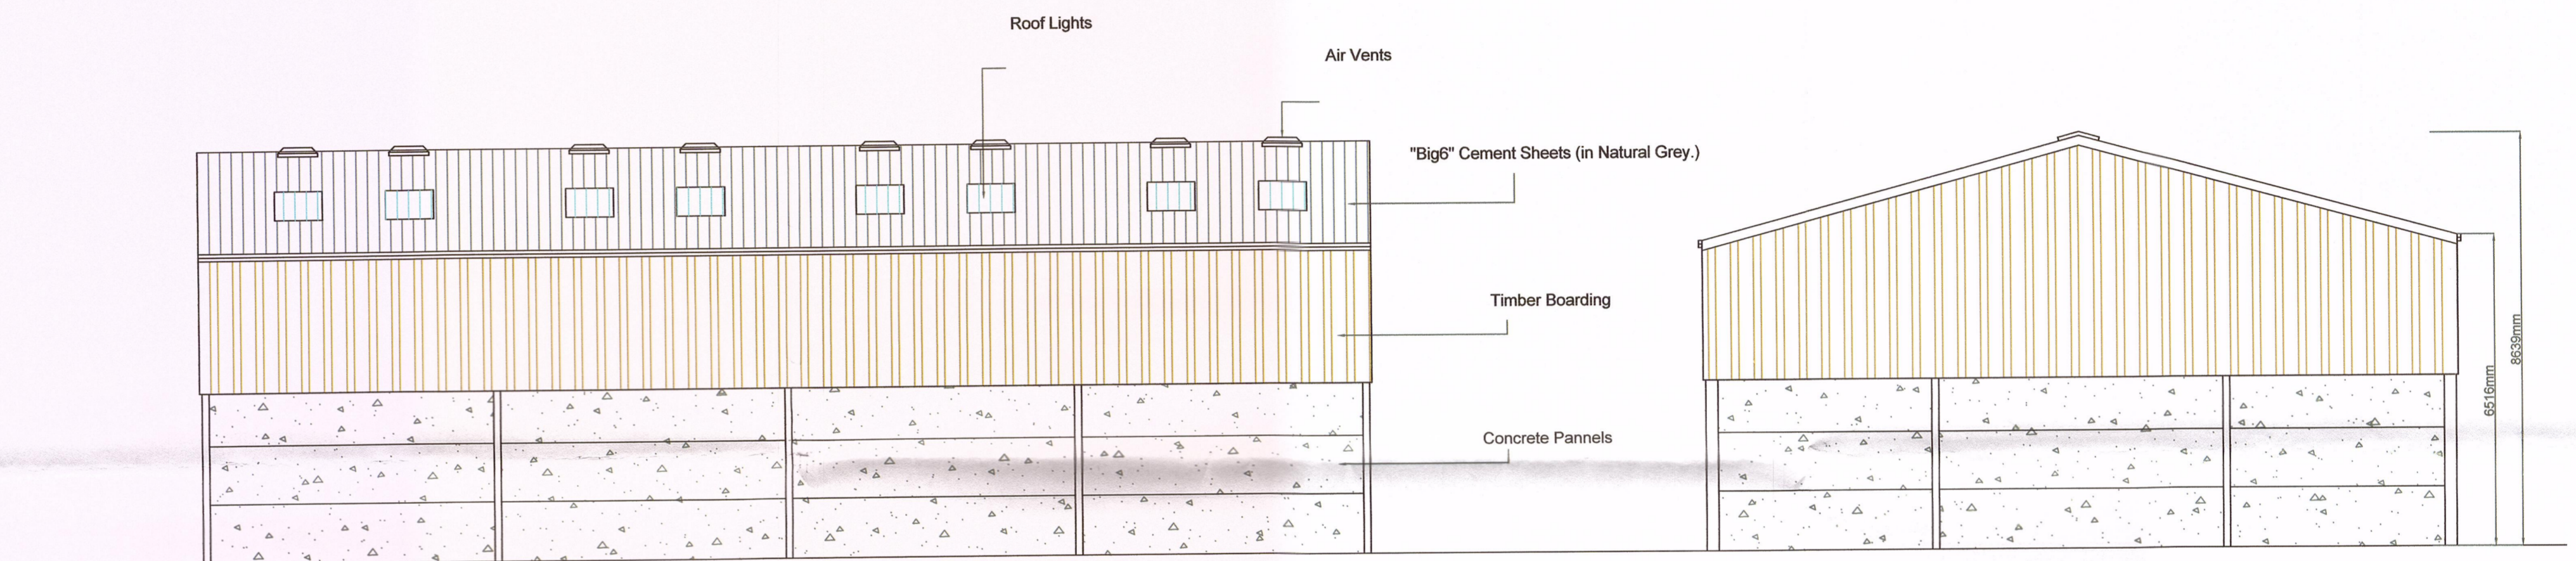

SIDE ELEVATION (North )

REAR ELEVATION (South)

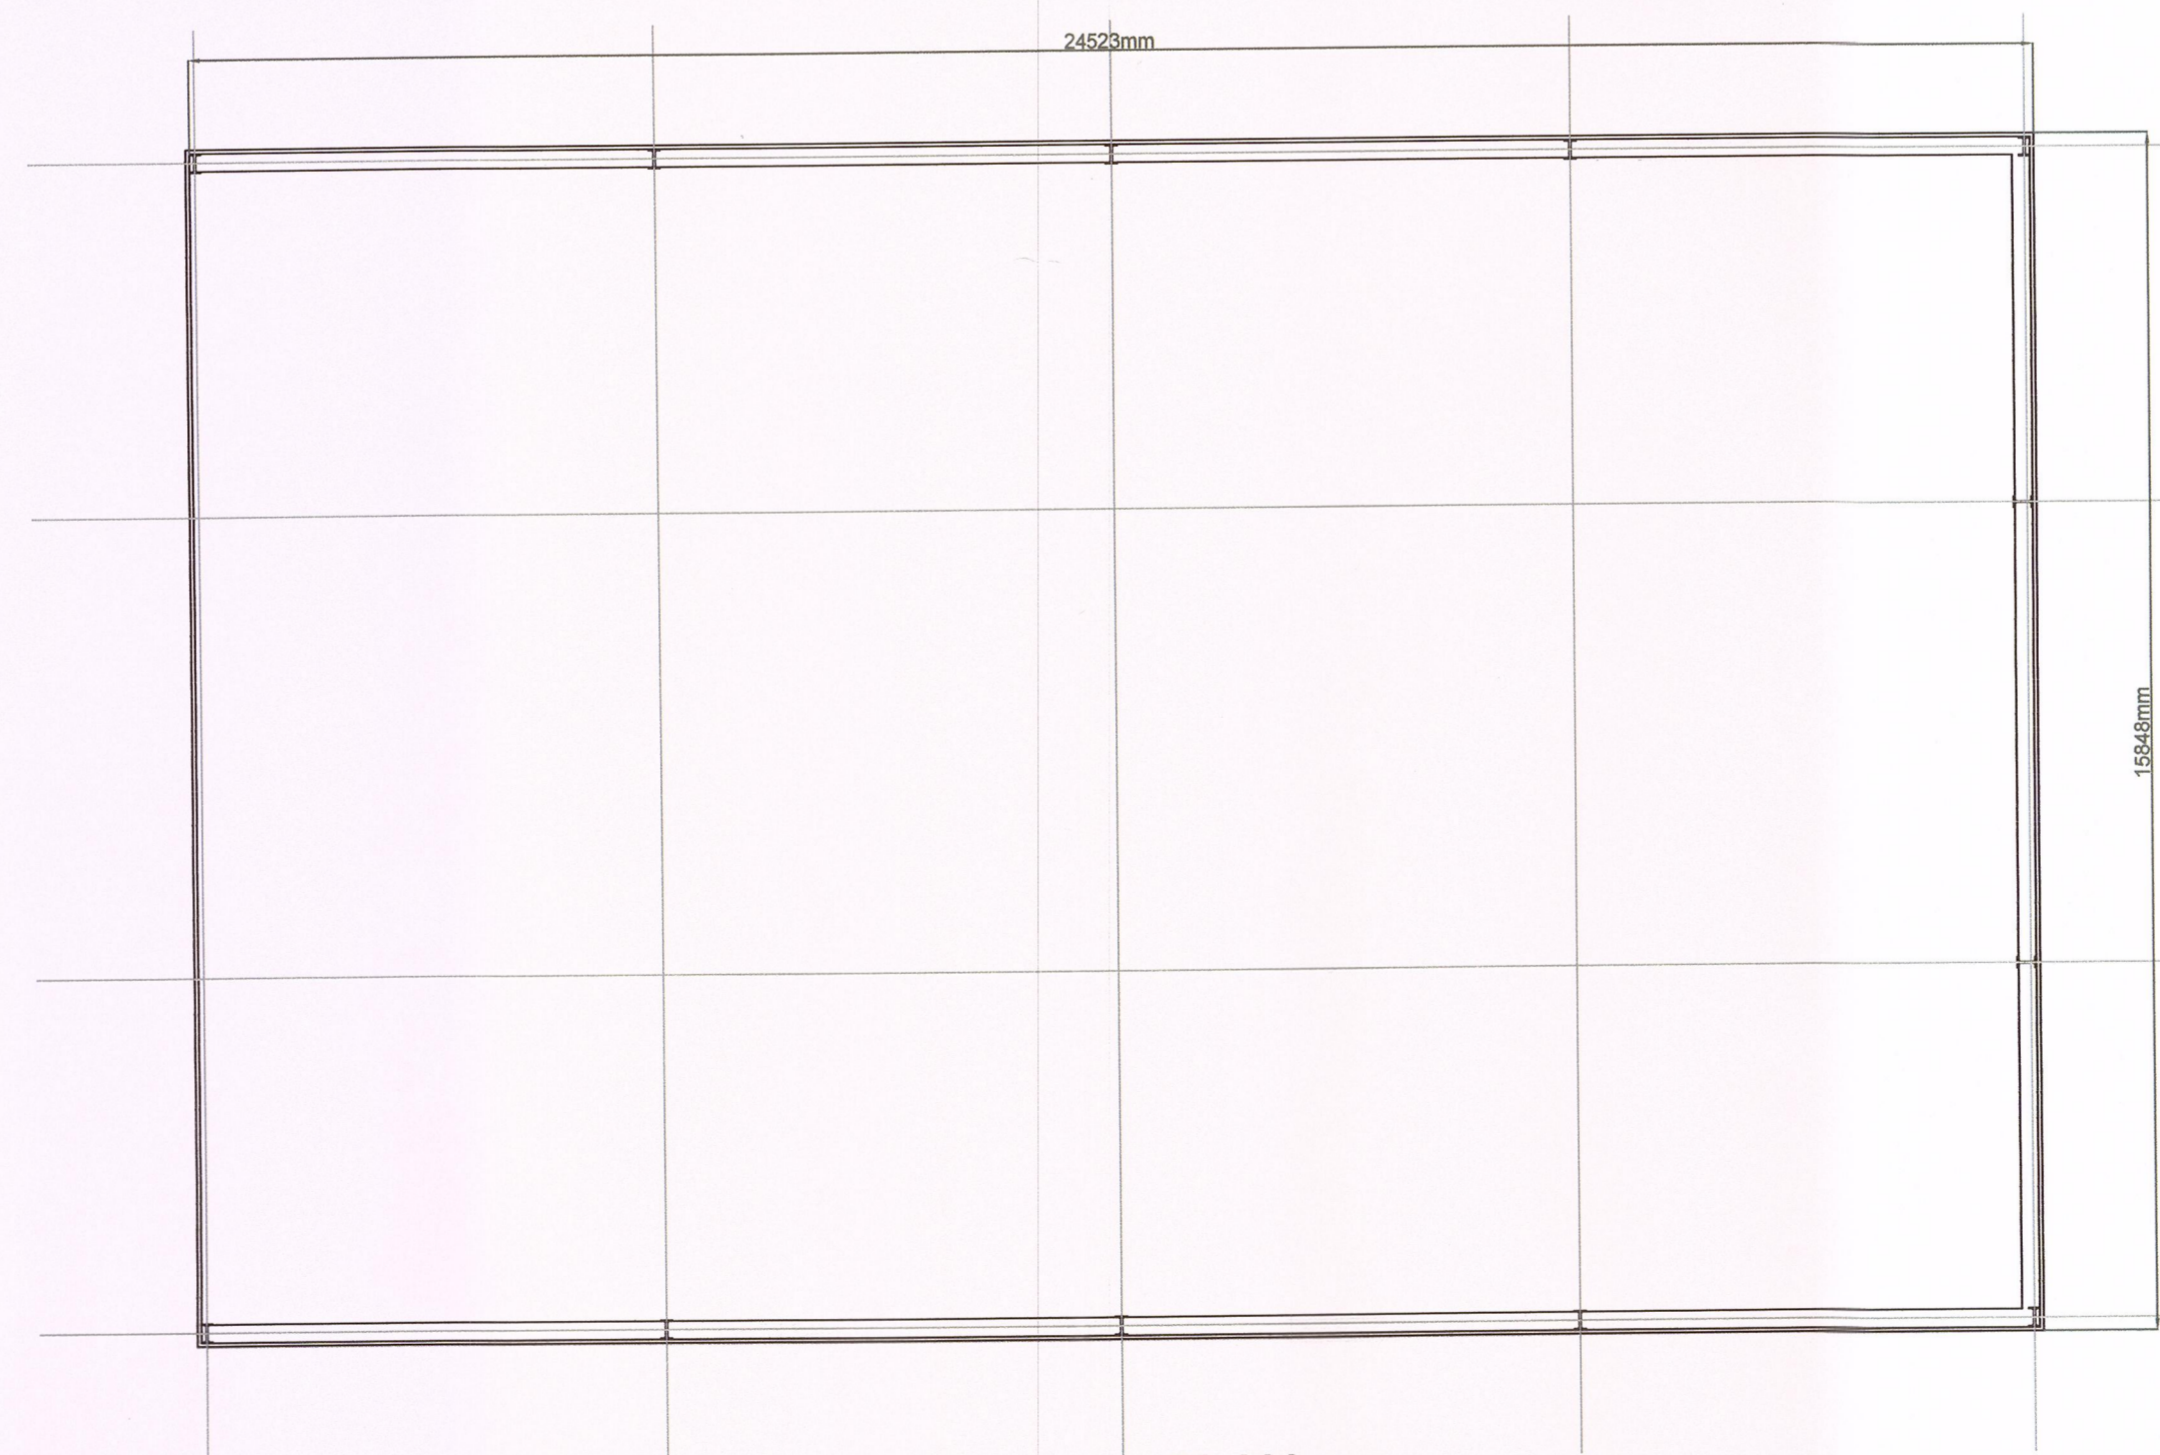

PLAN.

320160897P  
 AMENDED PLANS RECEIVED  
 DATE 17/11/16

Amend - A, Roof Height Reduced

<b>J. HADFIELD. ENGINEERING, SURVEYING.</b>			
Springs House, Chipping, Lancashire. PR3 2GQ. Tel 07740 929096.			
Clients Details, Mr. S. Forshaw			
Project Details, PROPOSED ROOF FOR SILAGE CLAMP Phase - 1			
Project Address, Bolton Fold Farm Alston Longridge PR3 3BN			
Project Number, 408/201	Date, SEPT/16	Scale, 1:100	By, JH
DO NOT SCALE THIS DRAWING. CHECK ALL DIMENSIONS ON SITE			
<small>THIS DRAWING IS PROTECTED BY COPYRIGHT. IT MAY NOT BE REPRODUCED IN ANY FORM OR BY ANY MEANS FOR ANY PURPOSE, WITHOUT EXPRESS WRITTEN PERMISSION FROM J. HADFIELD, ENGINEERING, SURVEYING.</small>			