
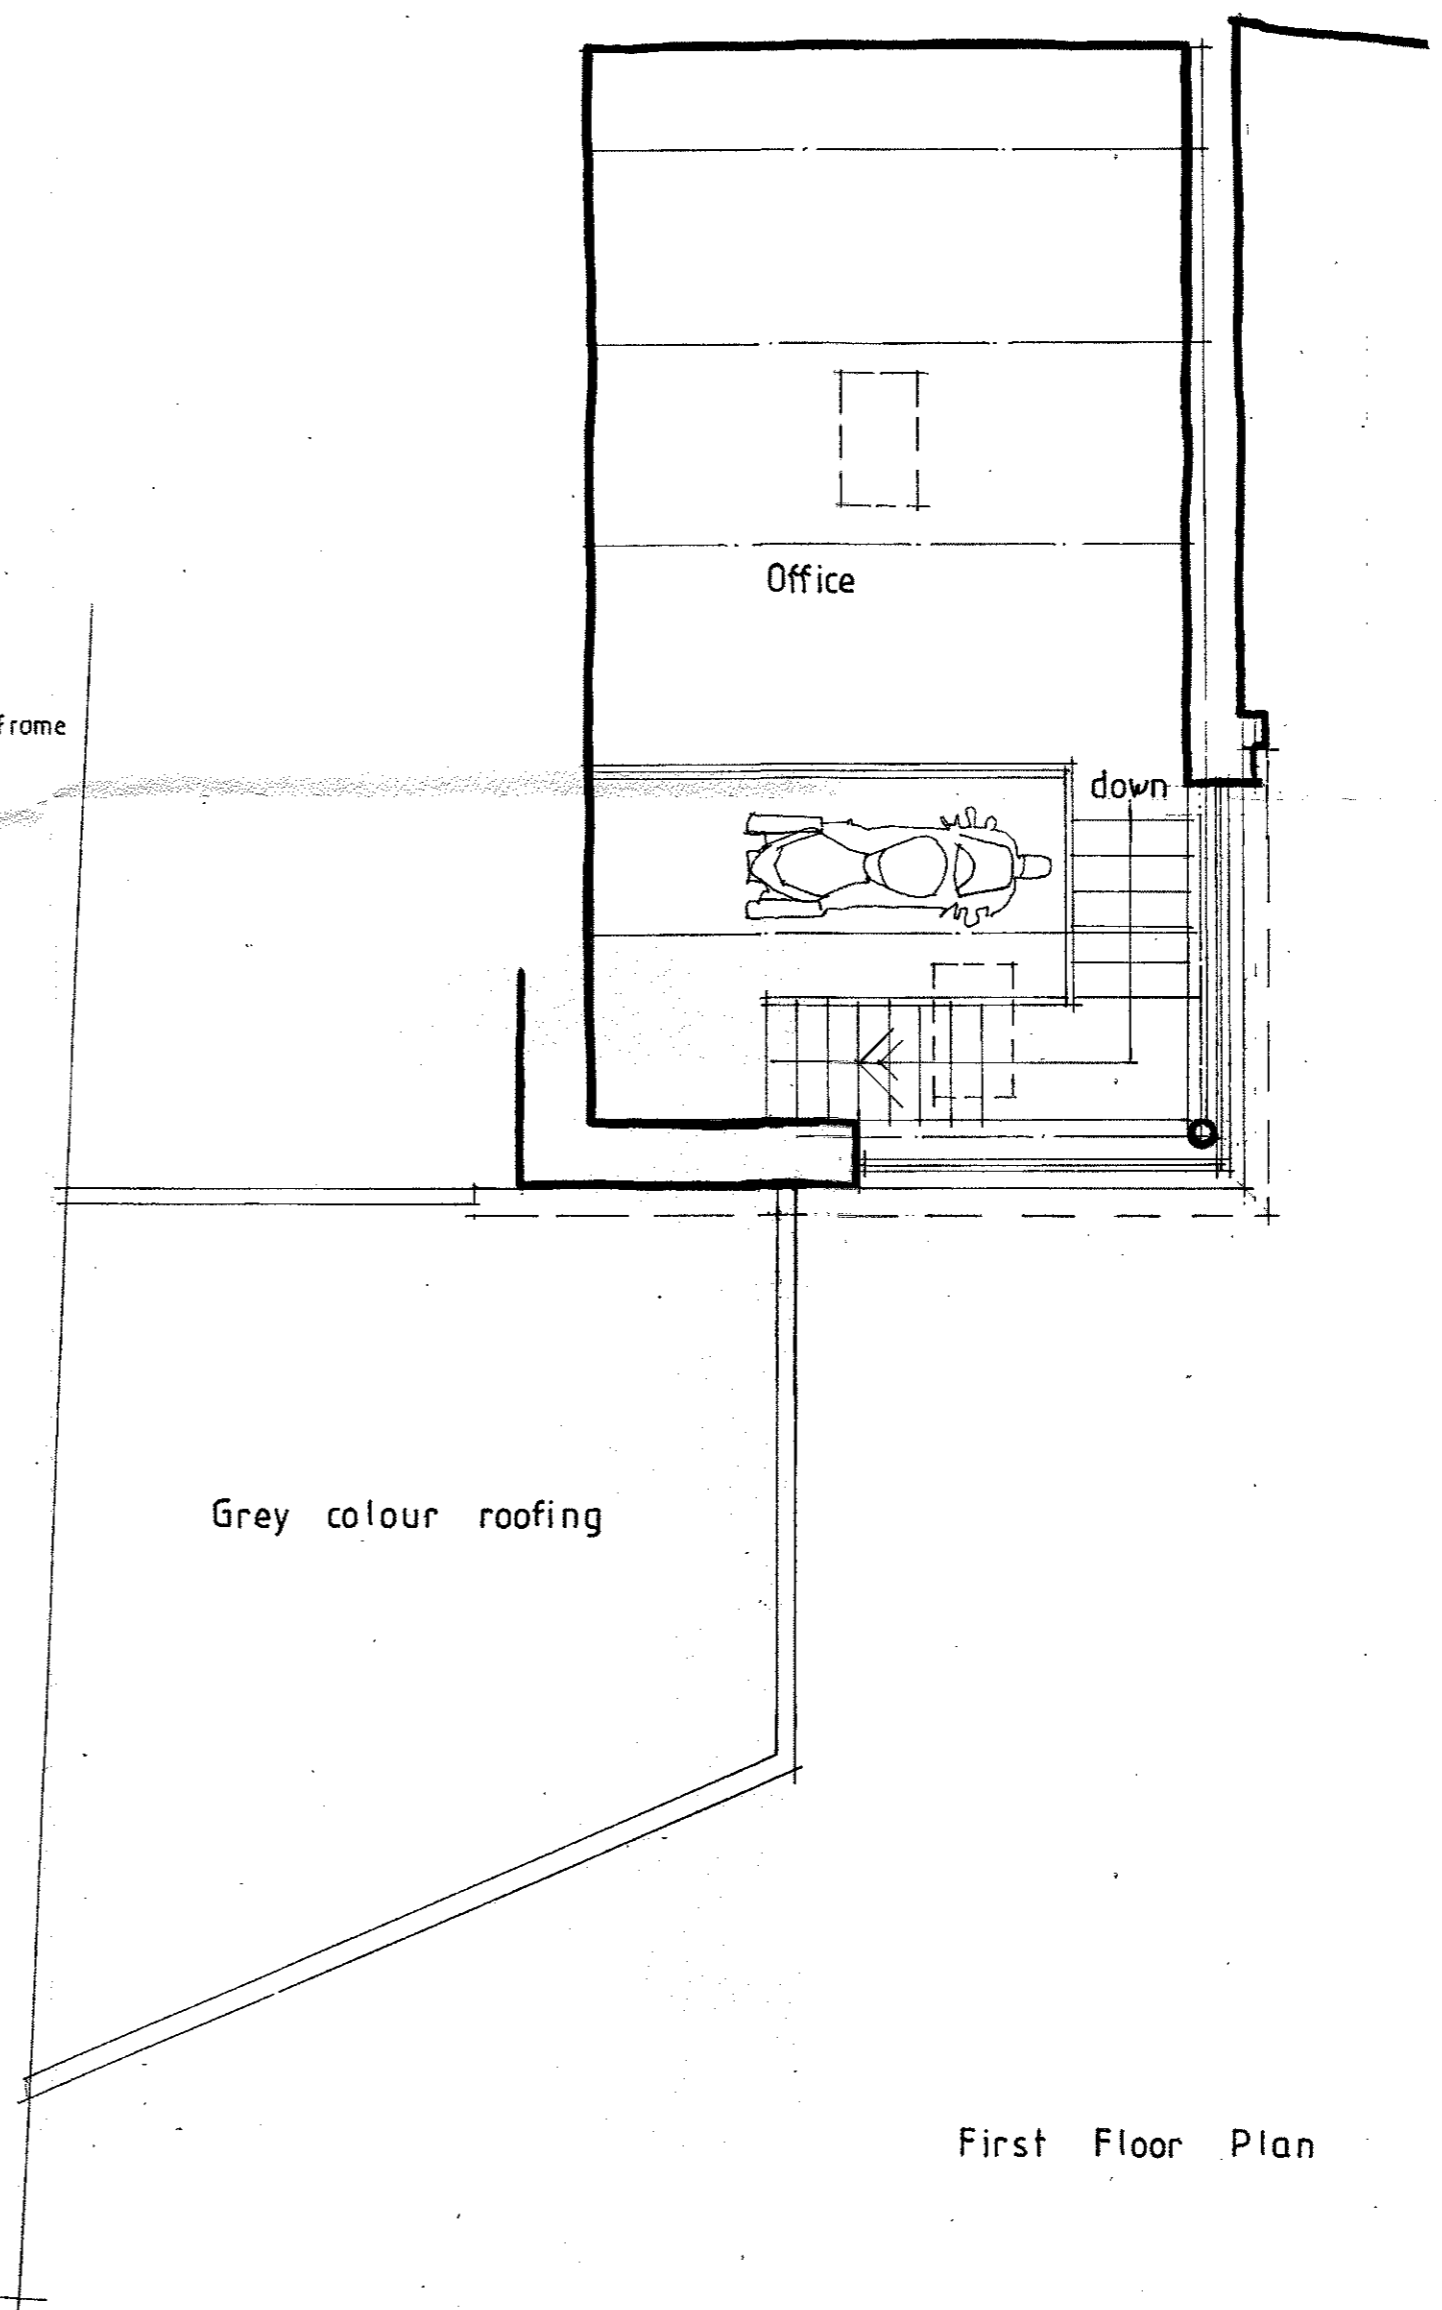
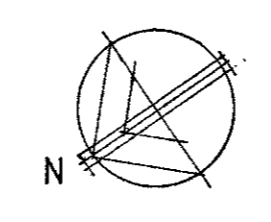


This drawing is to be read in conjunction with all relevant Architect, consultants' and specialist drawings and specifications. The Architect is to be notified of any discrepancies before proceeding. Do not scale from this drawing. All dimensions and levels are to be checked on site. This drawing is subject to copyright. All work carried out before Planning and Building Permission has been granted is at the contractor/clients risk.

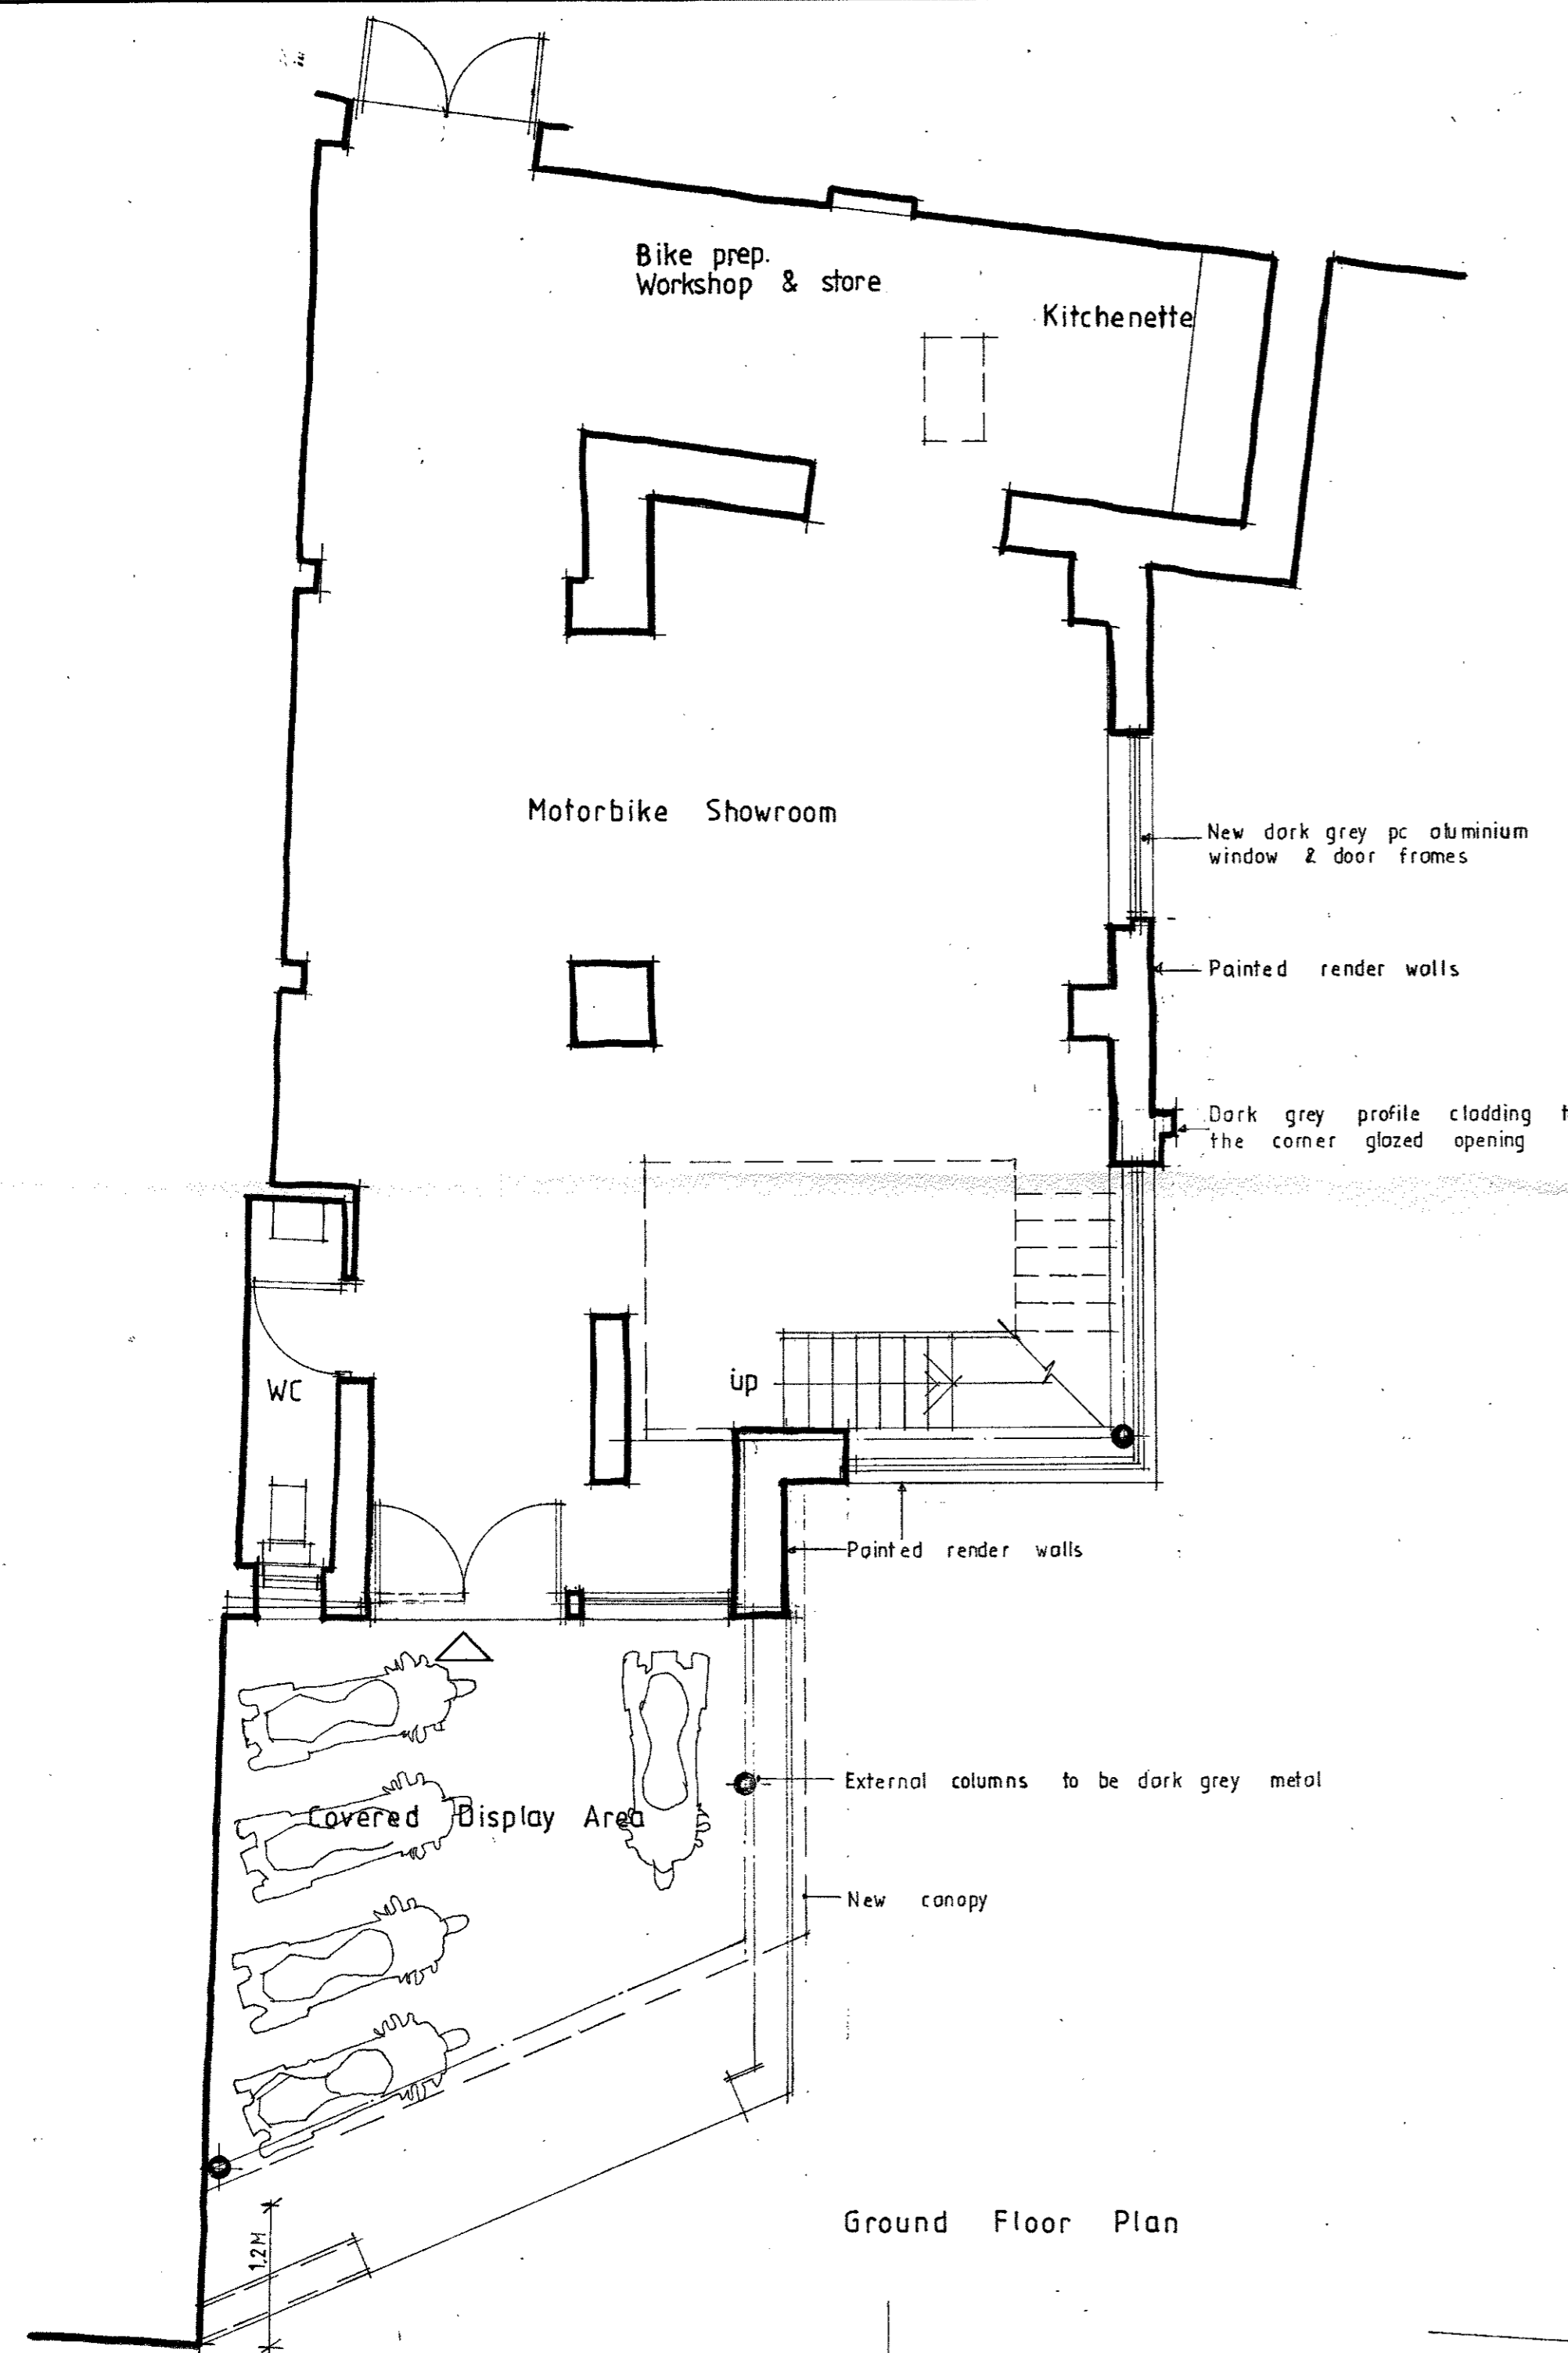

REV B Aluminium wall cladding omitted  
22/09/16 SGH

Client  
MV Agusta Lancashire

Job Title  
Proposed Alterations To  
Speed Parlour  
Chafburn Road  
Clitheroe

Drawing Title  
Proposed Plans  
320160909P

Scale 1 : 50	Date A2 June 2016	Drawn SGH
-----------------	----------------------	--------------

**spa**  
ARCHITECTS  
SUNDERLAND PEACOCK & ASSOCIATES LTD.  
HAZELMERE, PIMLICO ROAD, CLITHEROE,  
LANCASHIRE, BB7 2AG  
T 01200 425170 F 01200 427328  
E info@sunderlandpeacock.com  
www.sunderlandpeacock.com

5 1 6 1 - 0 4 B