
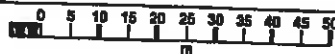


21 Derby Street

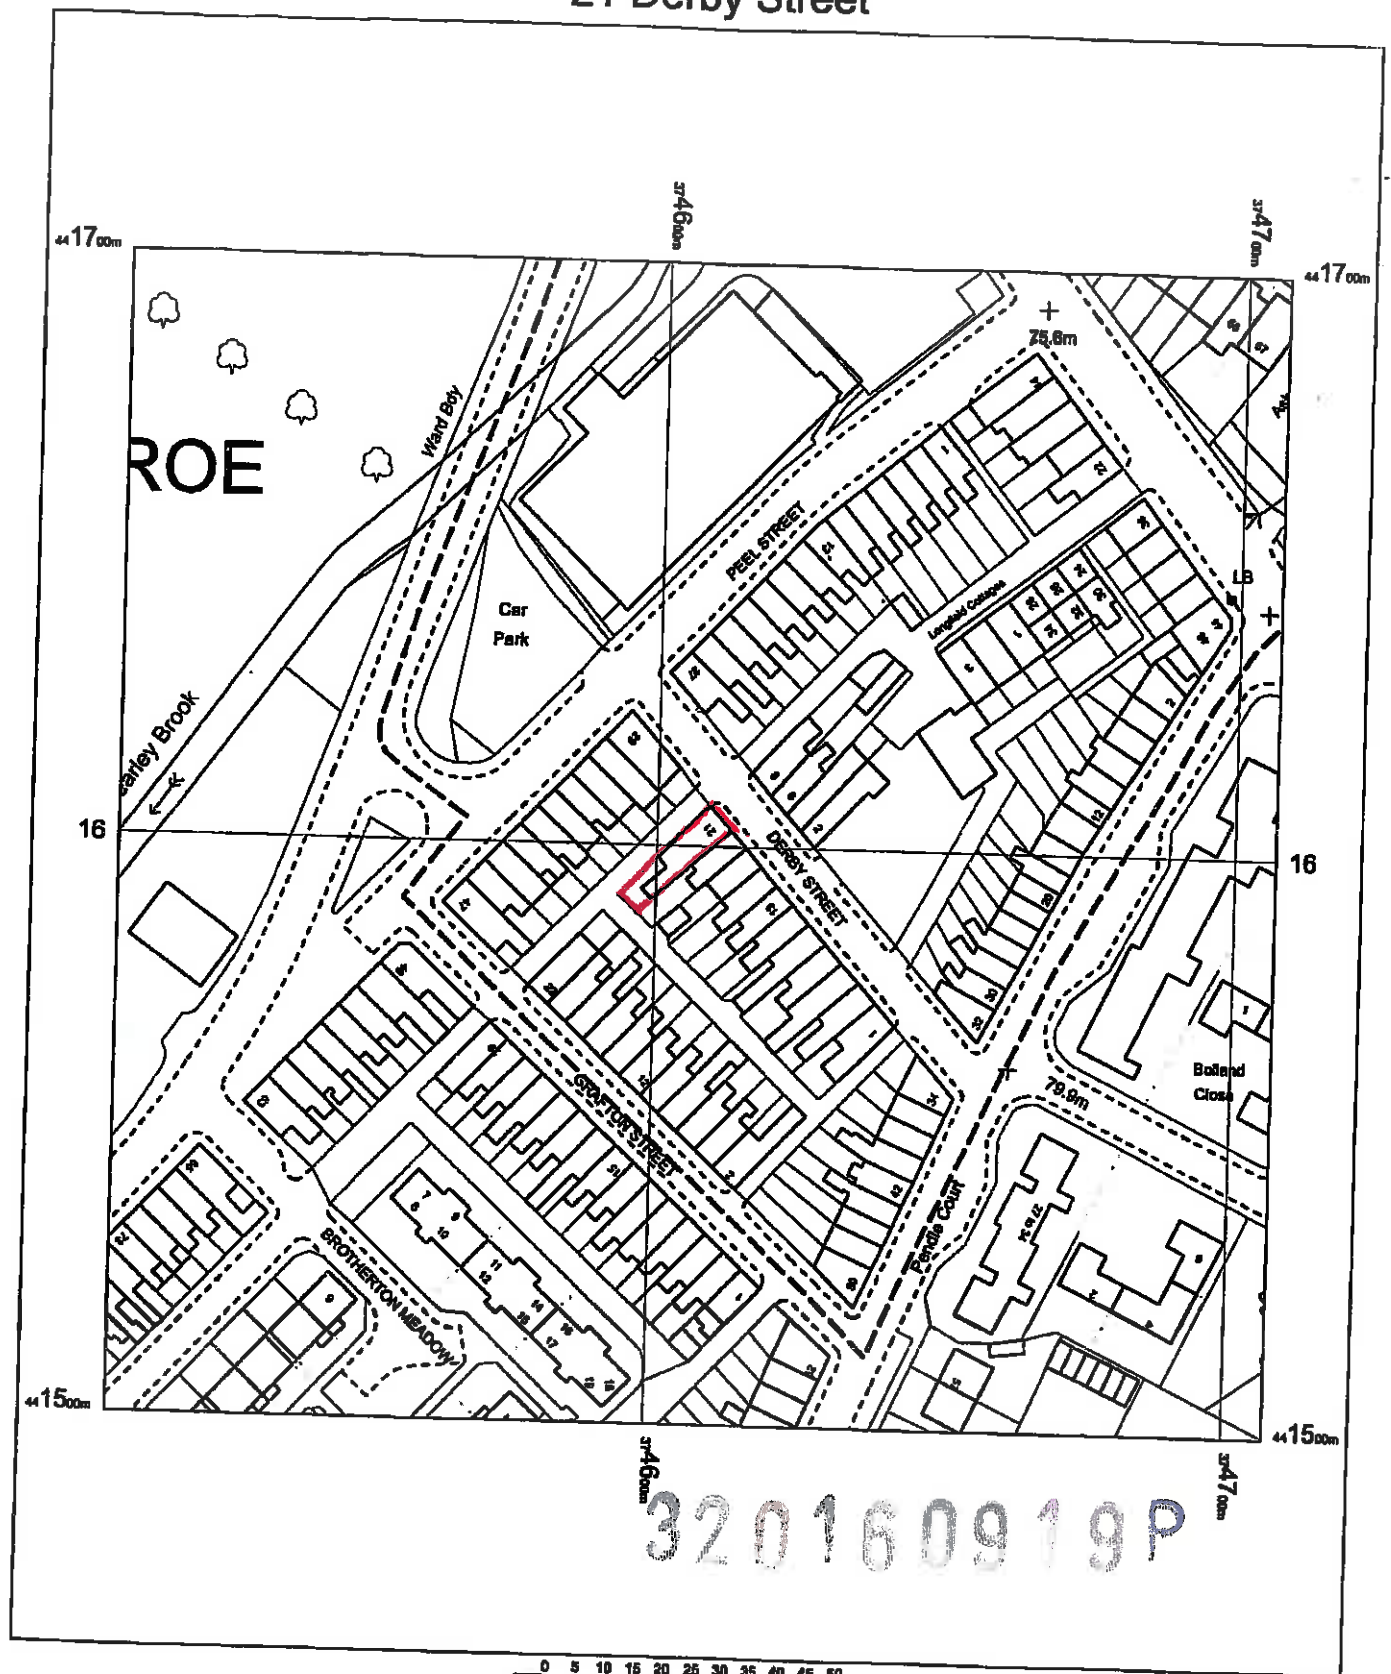

OS MasterMap 1250/2500/10000 scale
30 September 2016, ID: BLJT-00564806
www.planningapplicationmaps.co.uk

1:1250 scale print at A4, Centre: 374607 E, 441600 N

©Crown Copyright and database rights 2016 OS
100019980

