
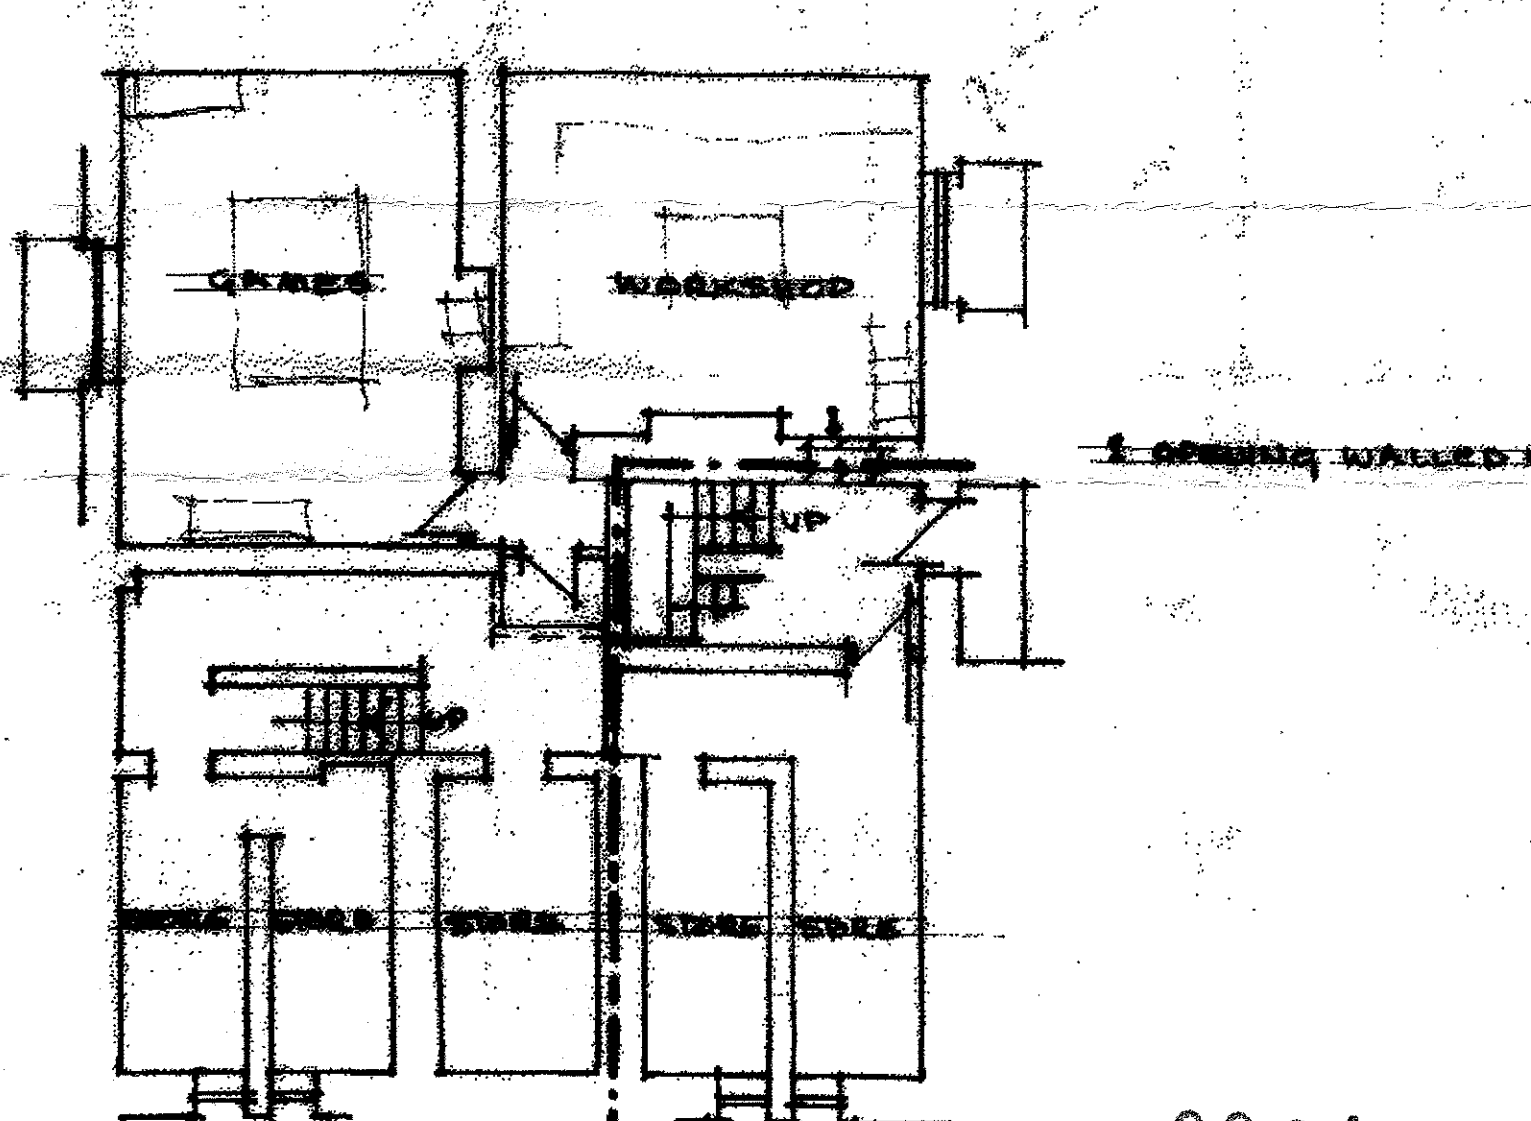
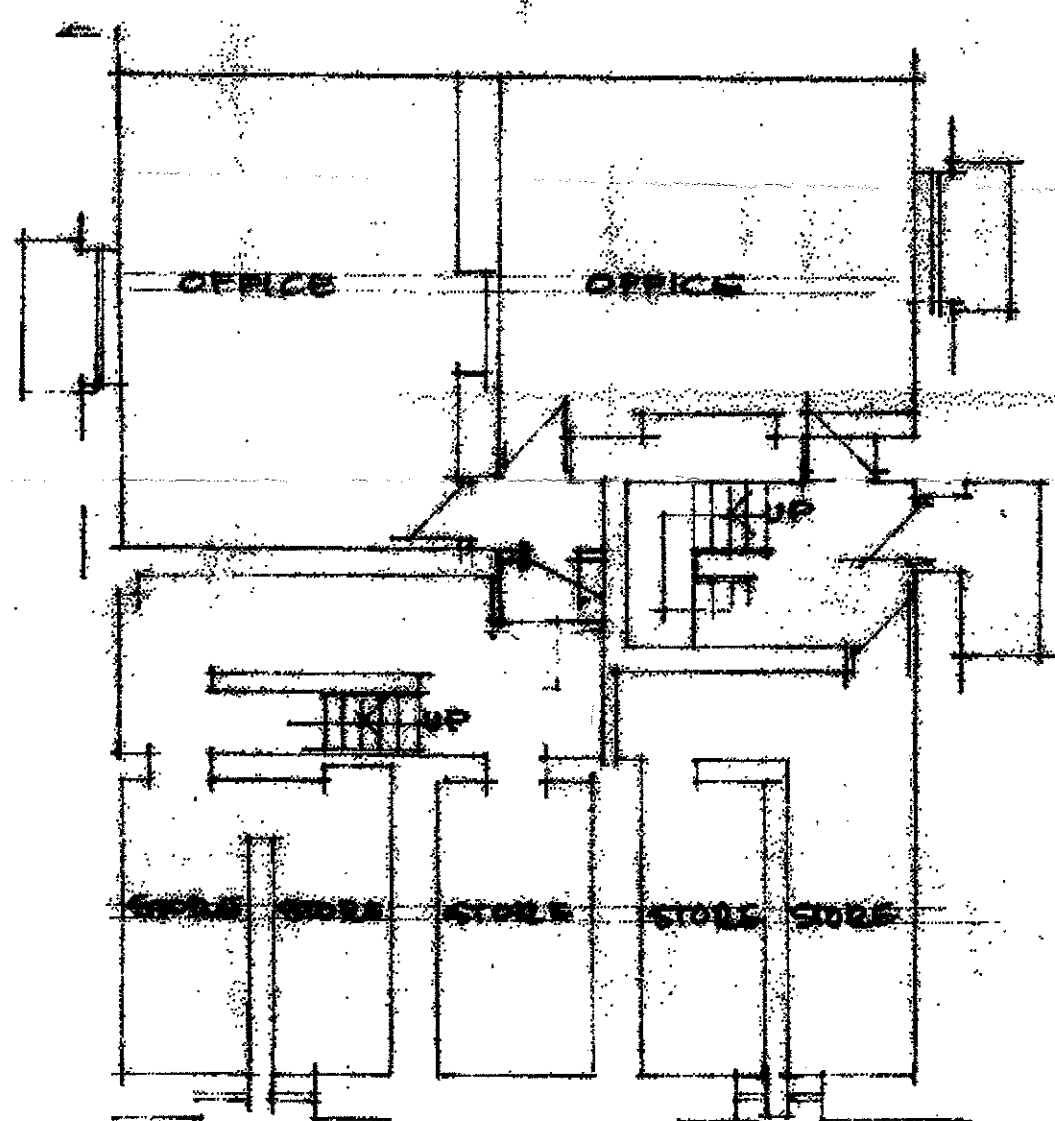
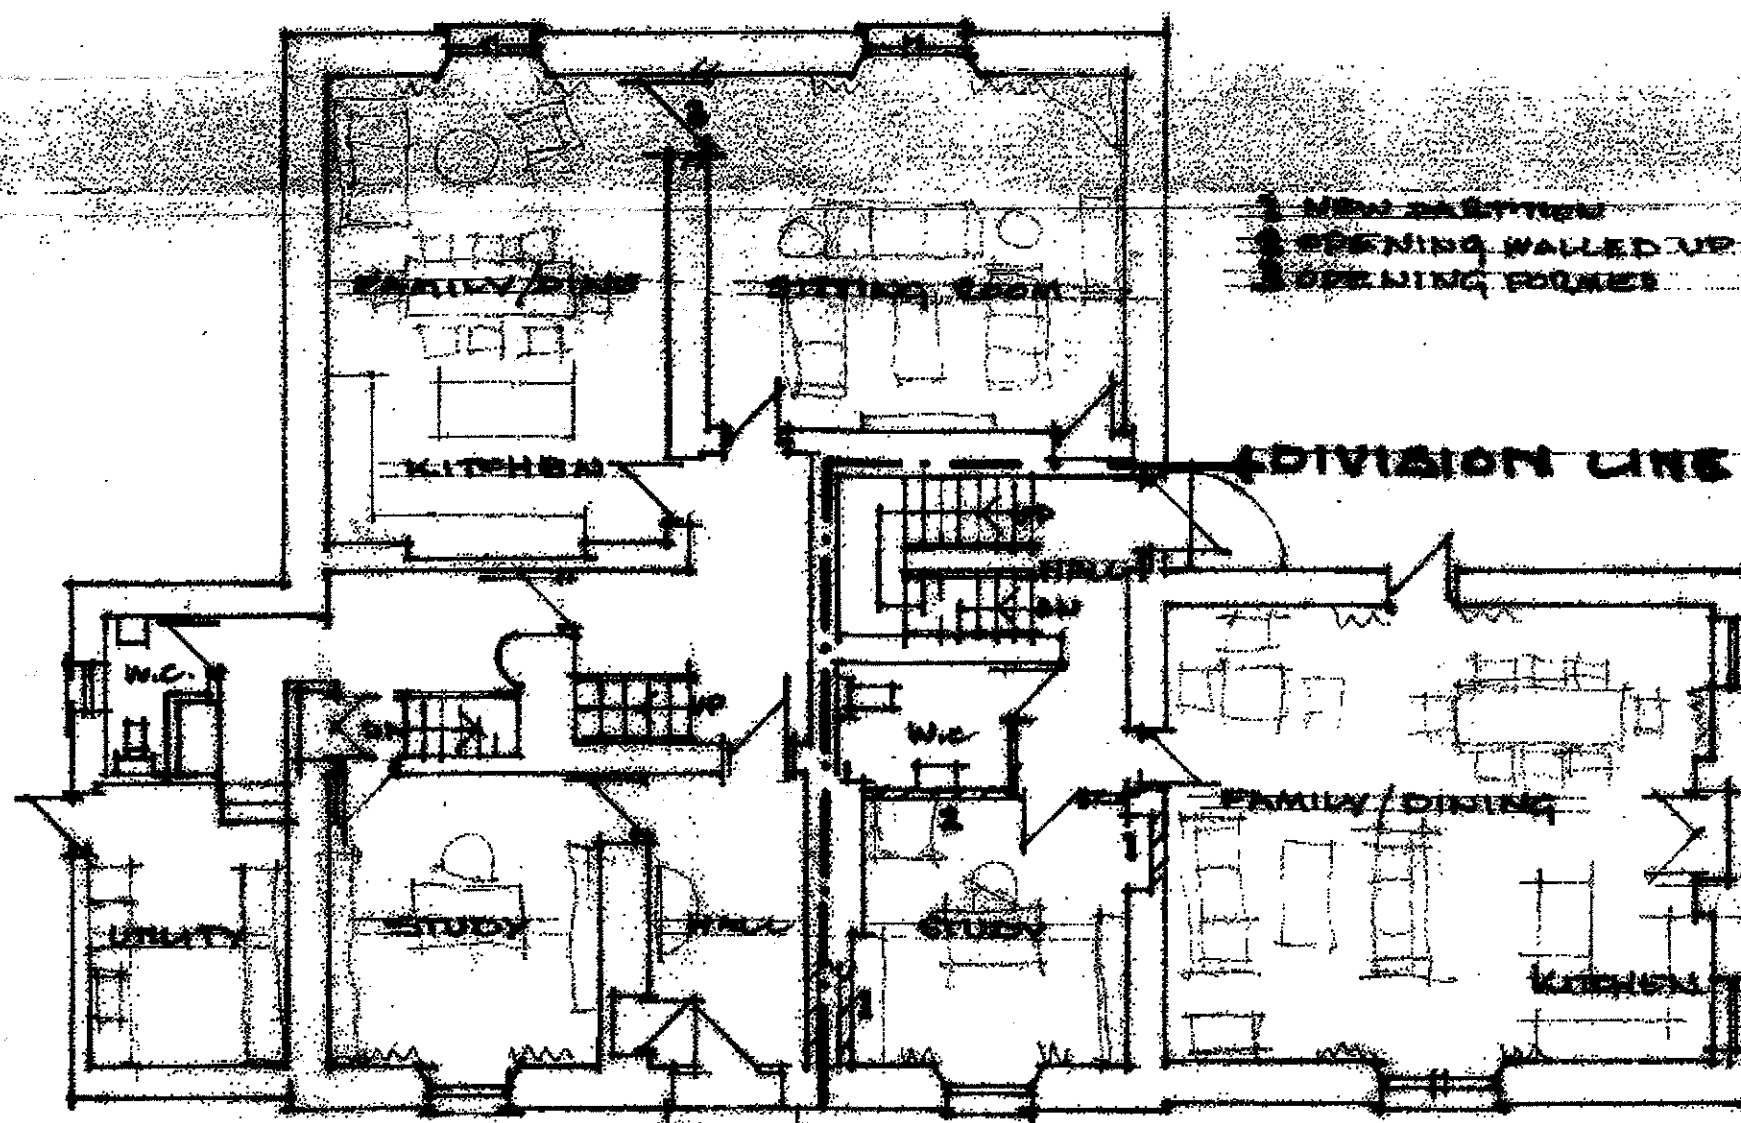
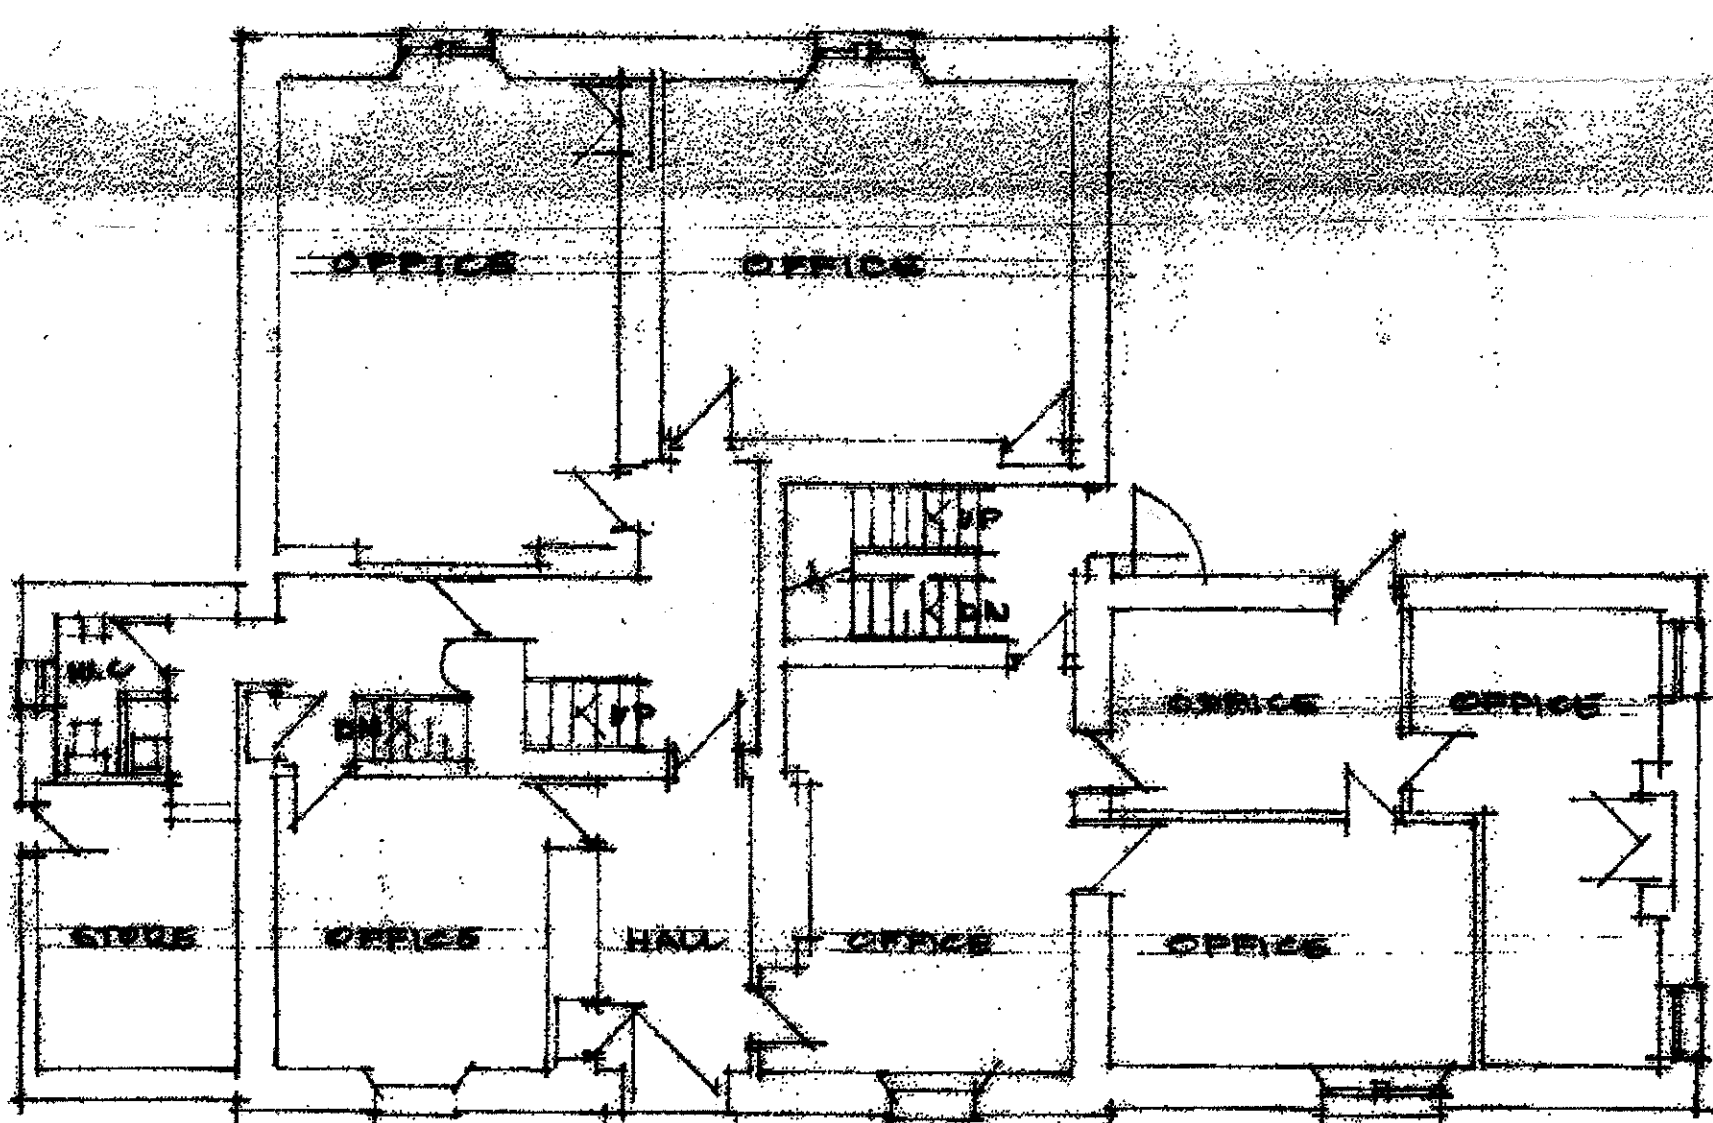
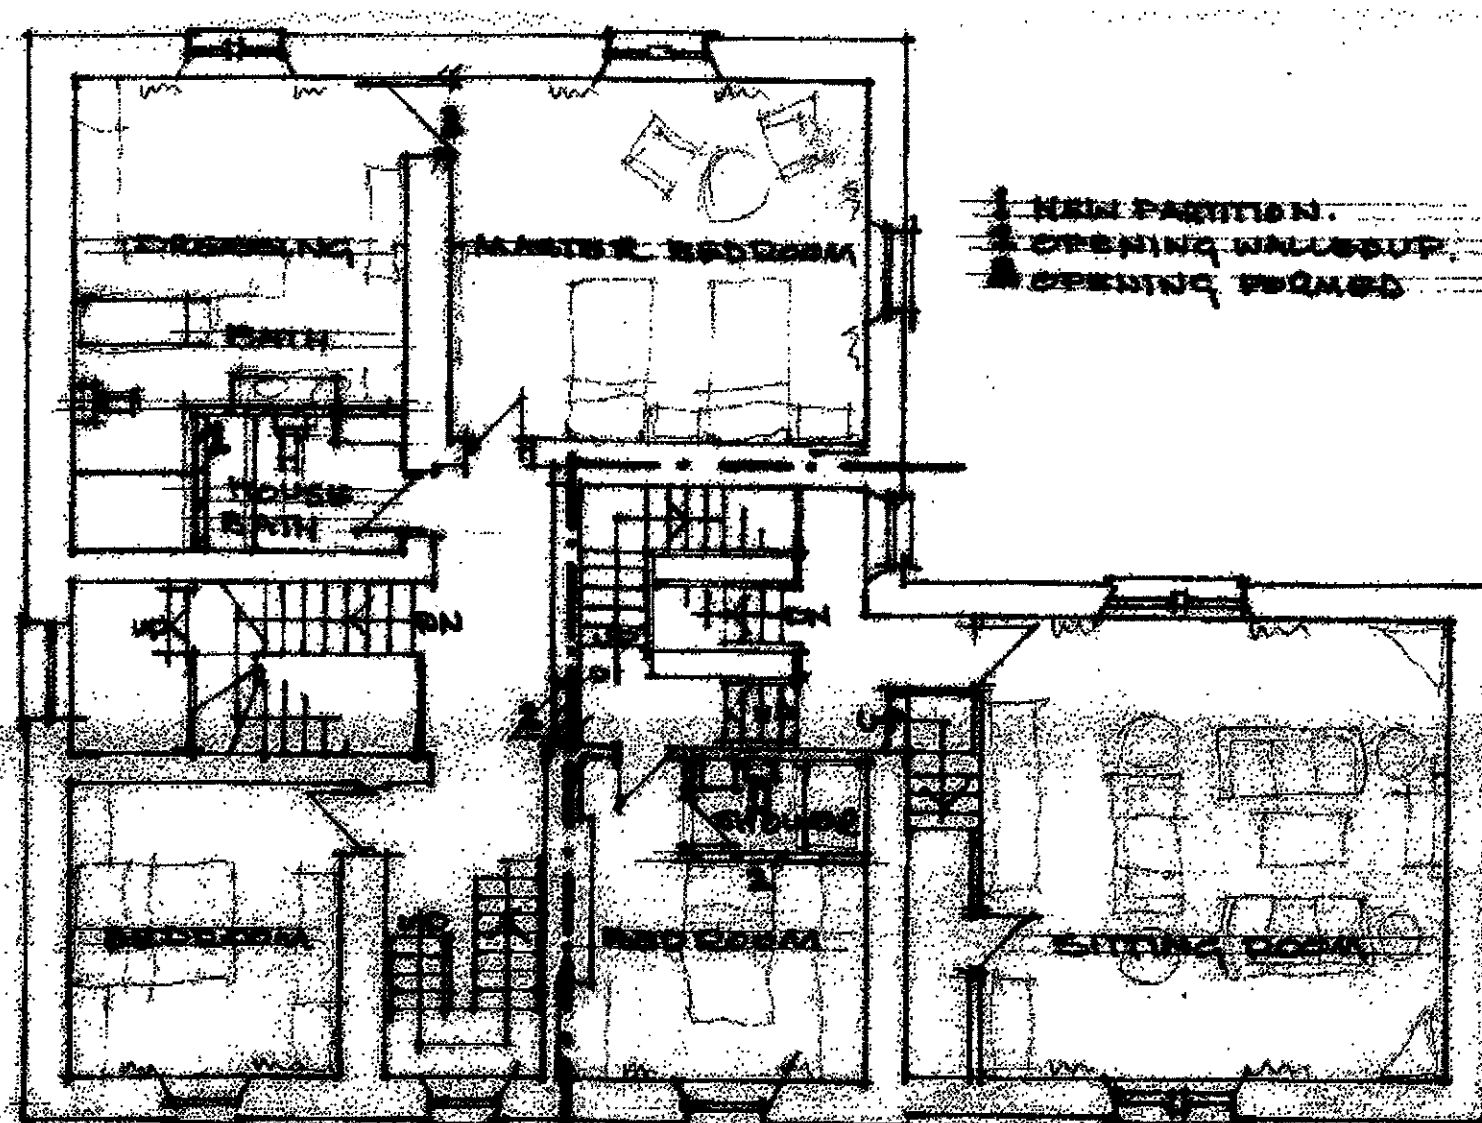
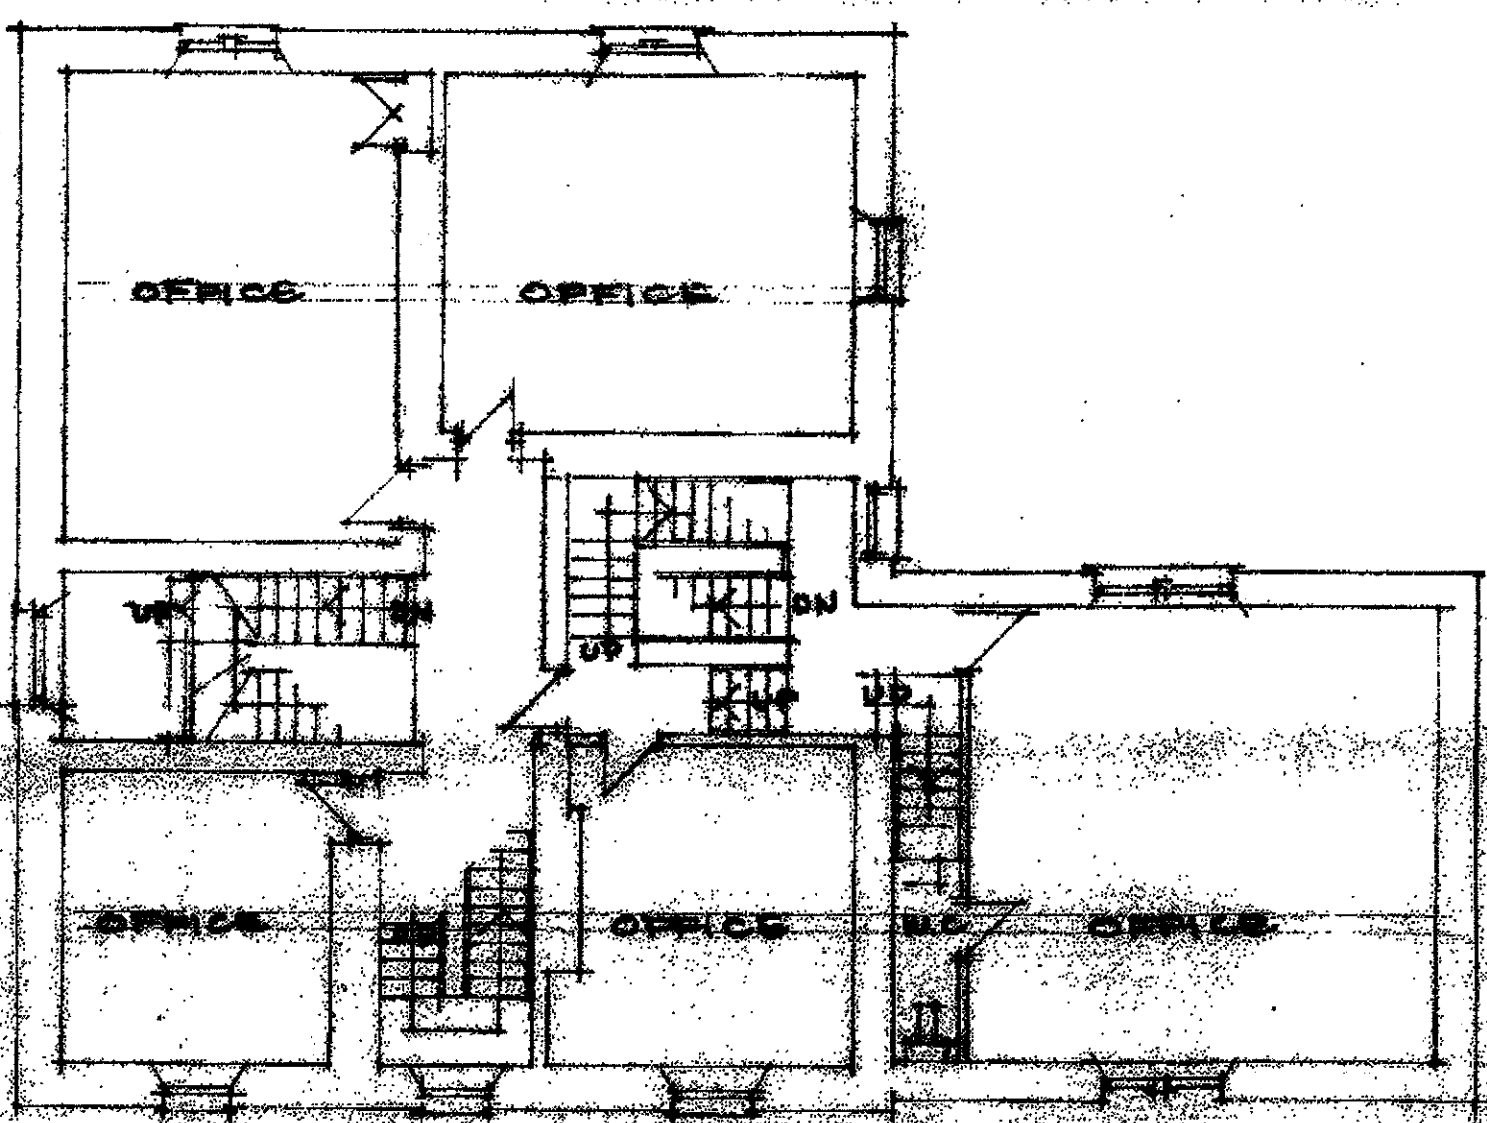
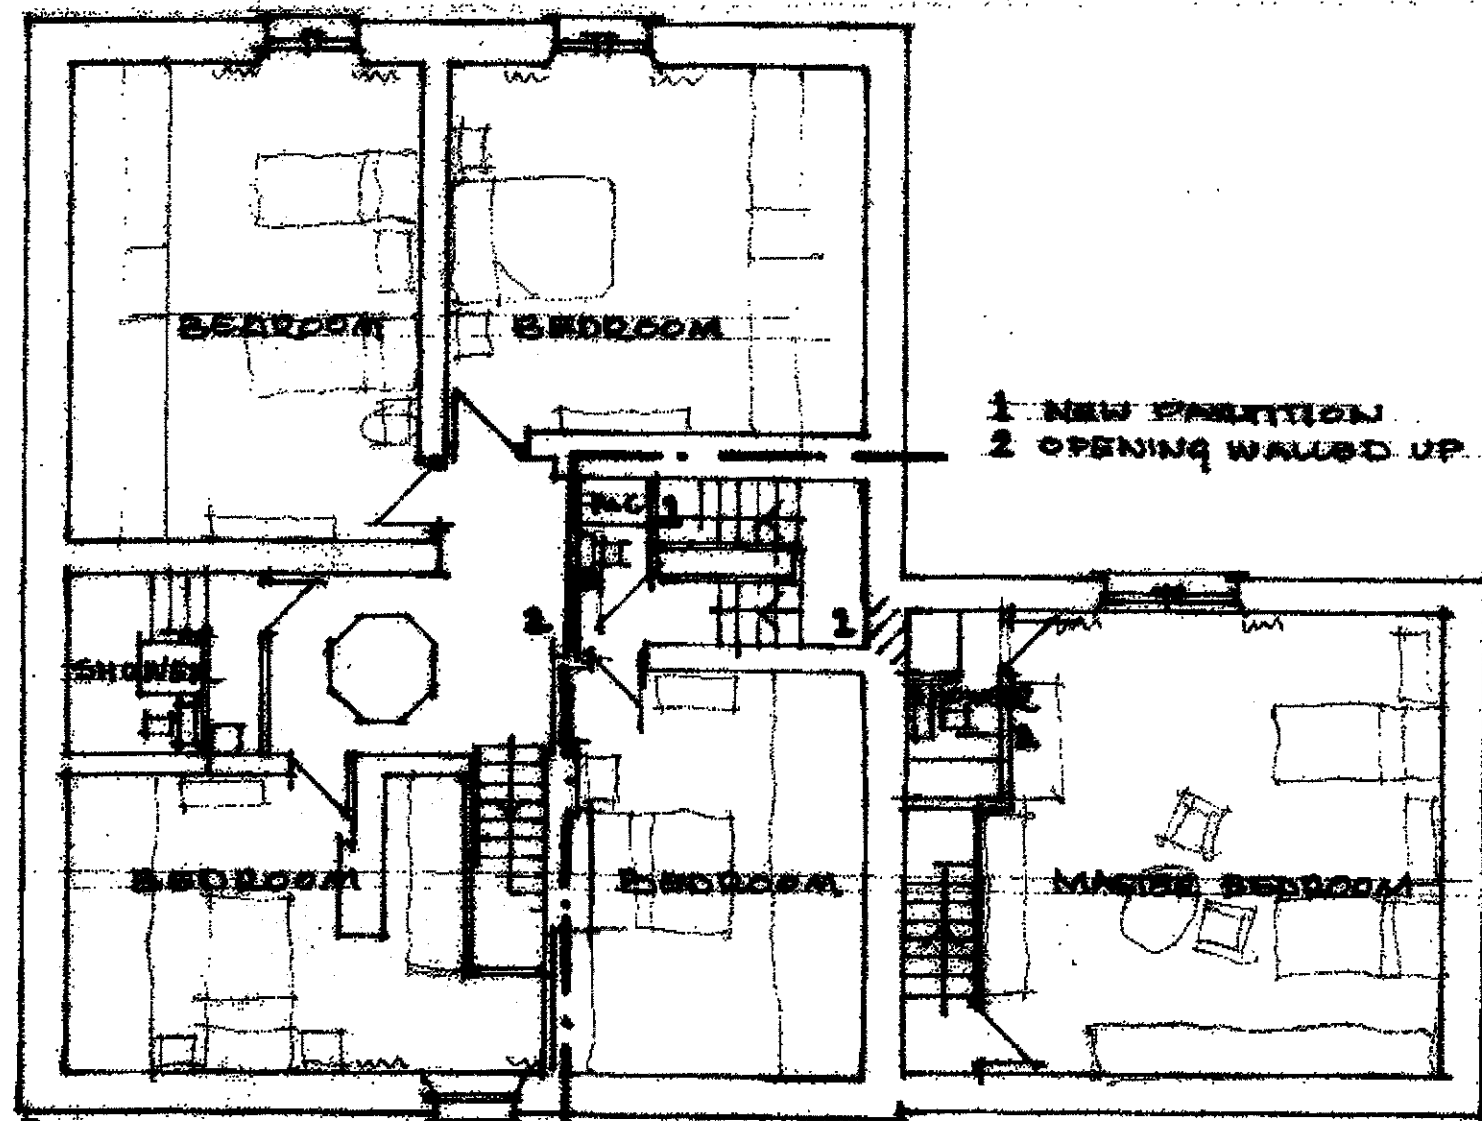


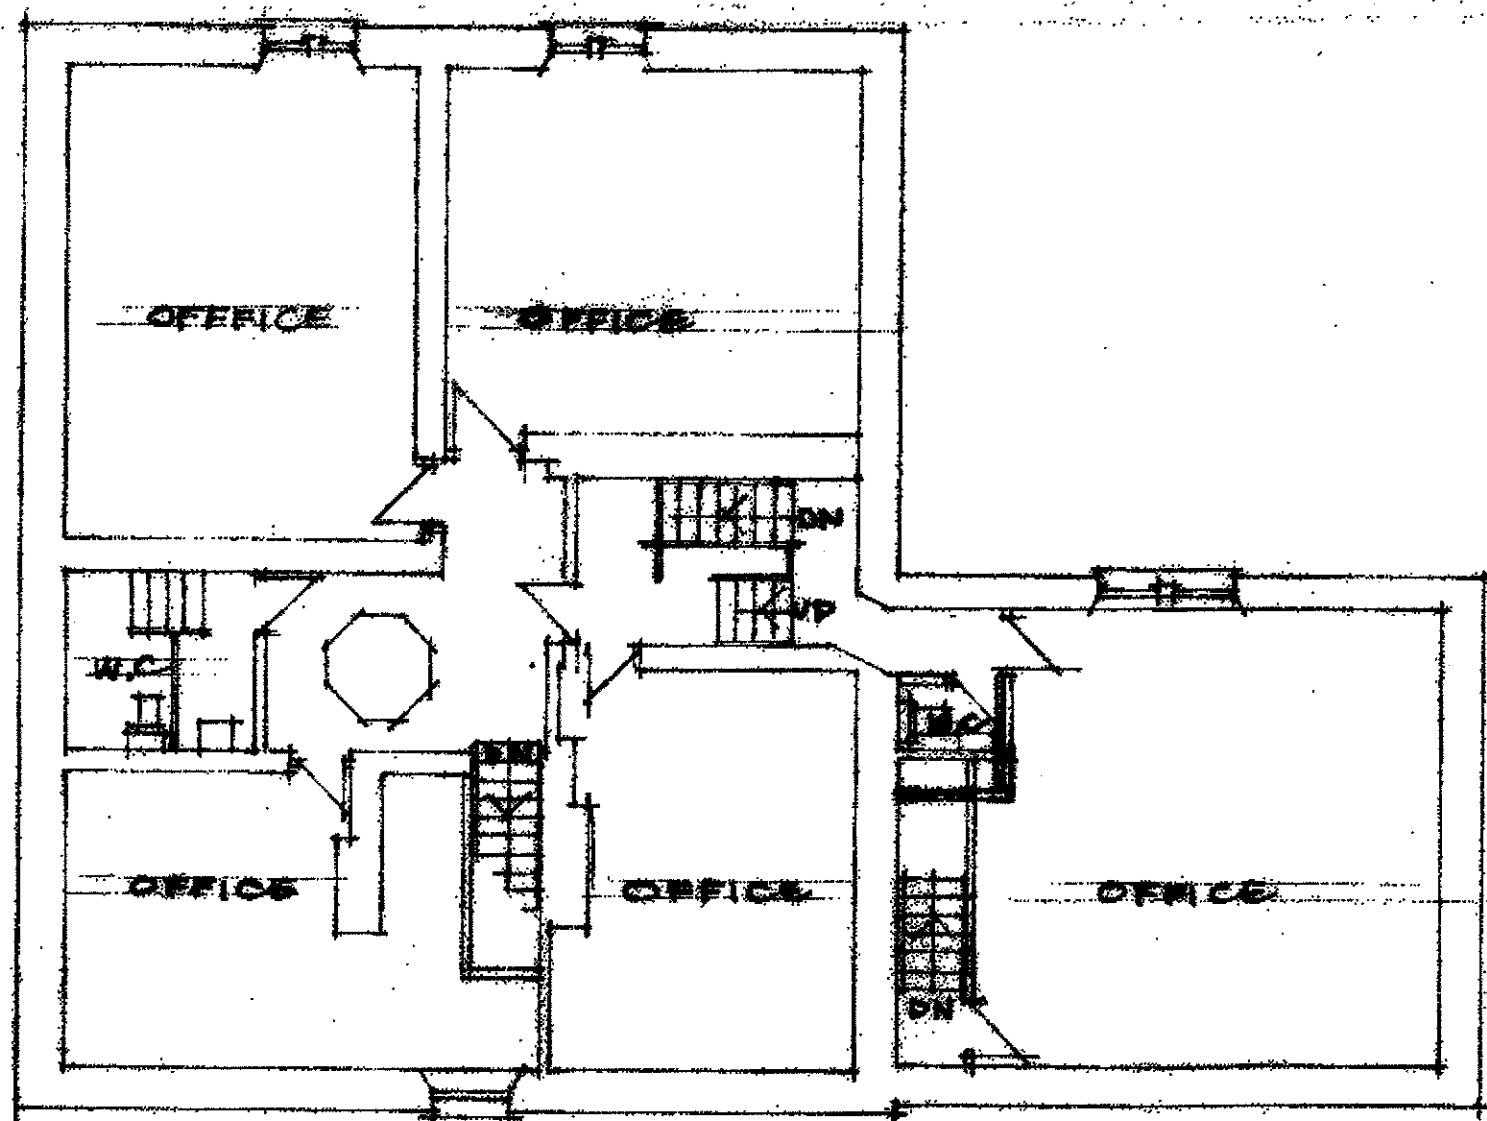

320160928P

~~320120839P~~

PROPOSED CONVERSION OF STANLEY HOUSE LOWERGATE INTO TWO HOUSES.

DRAWING NO SAN/768/2165/01

SCALE 1:100